


* UNFINISHED AREAS WILL BE COVERED
W/ THEROMAX INSULATION ON CONCRETE WALLS.

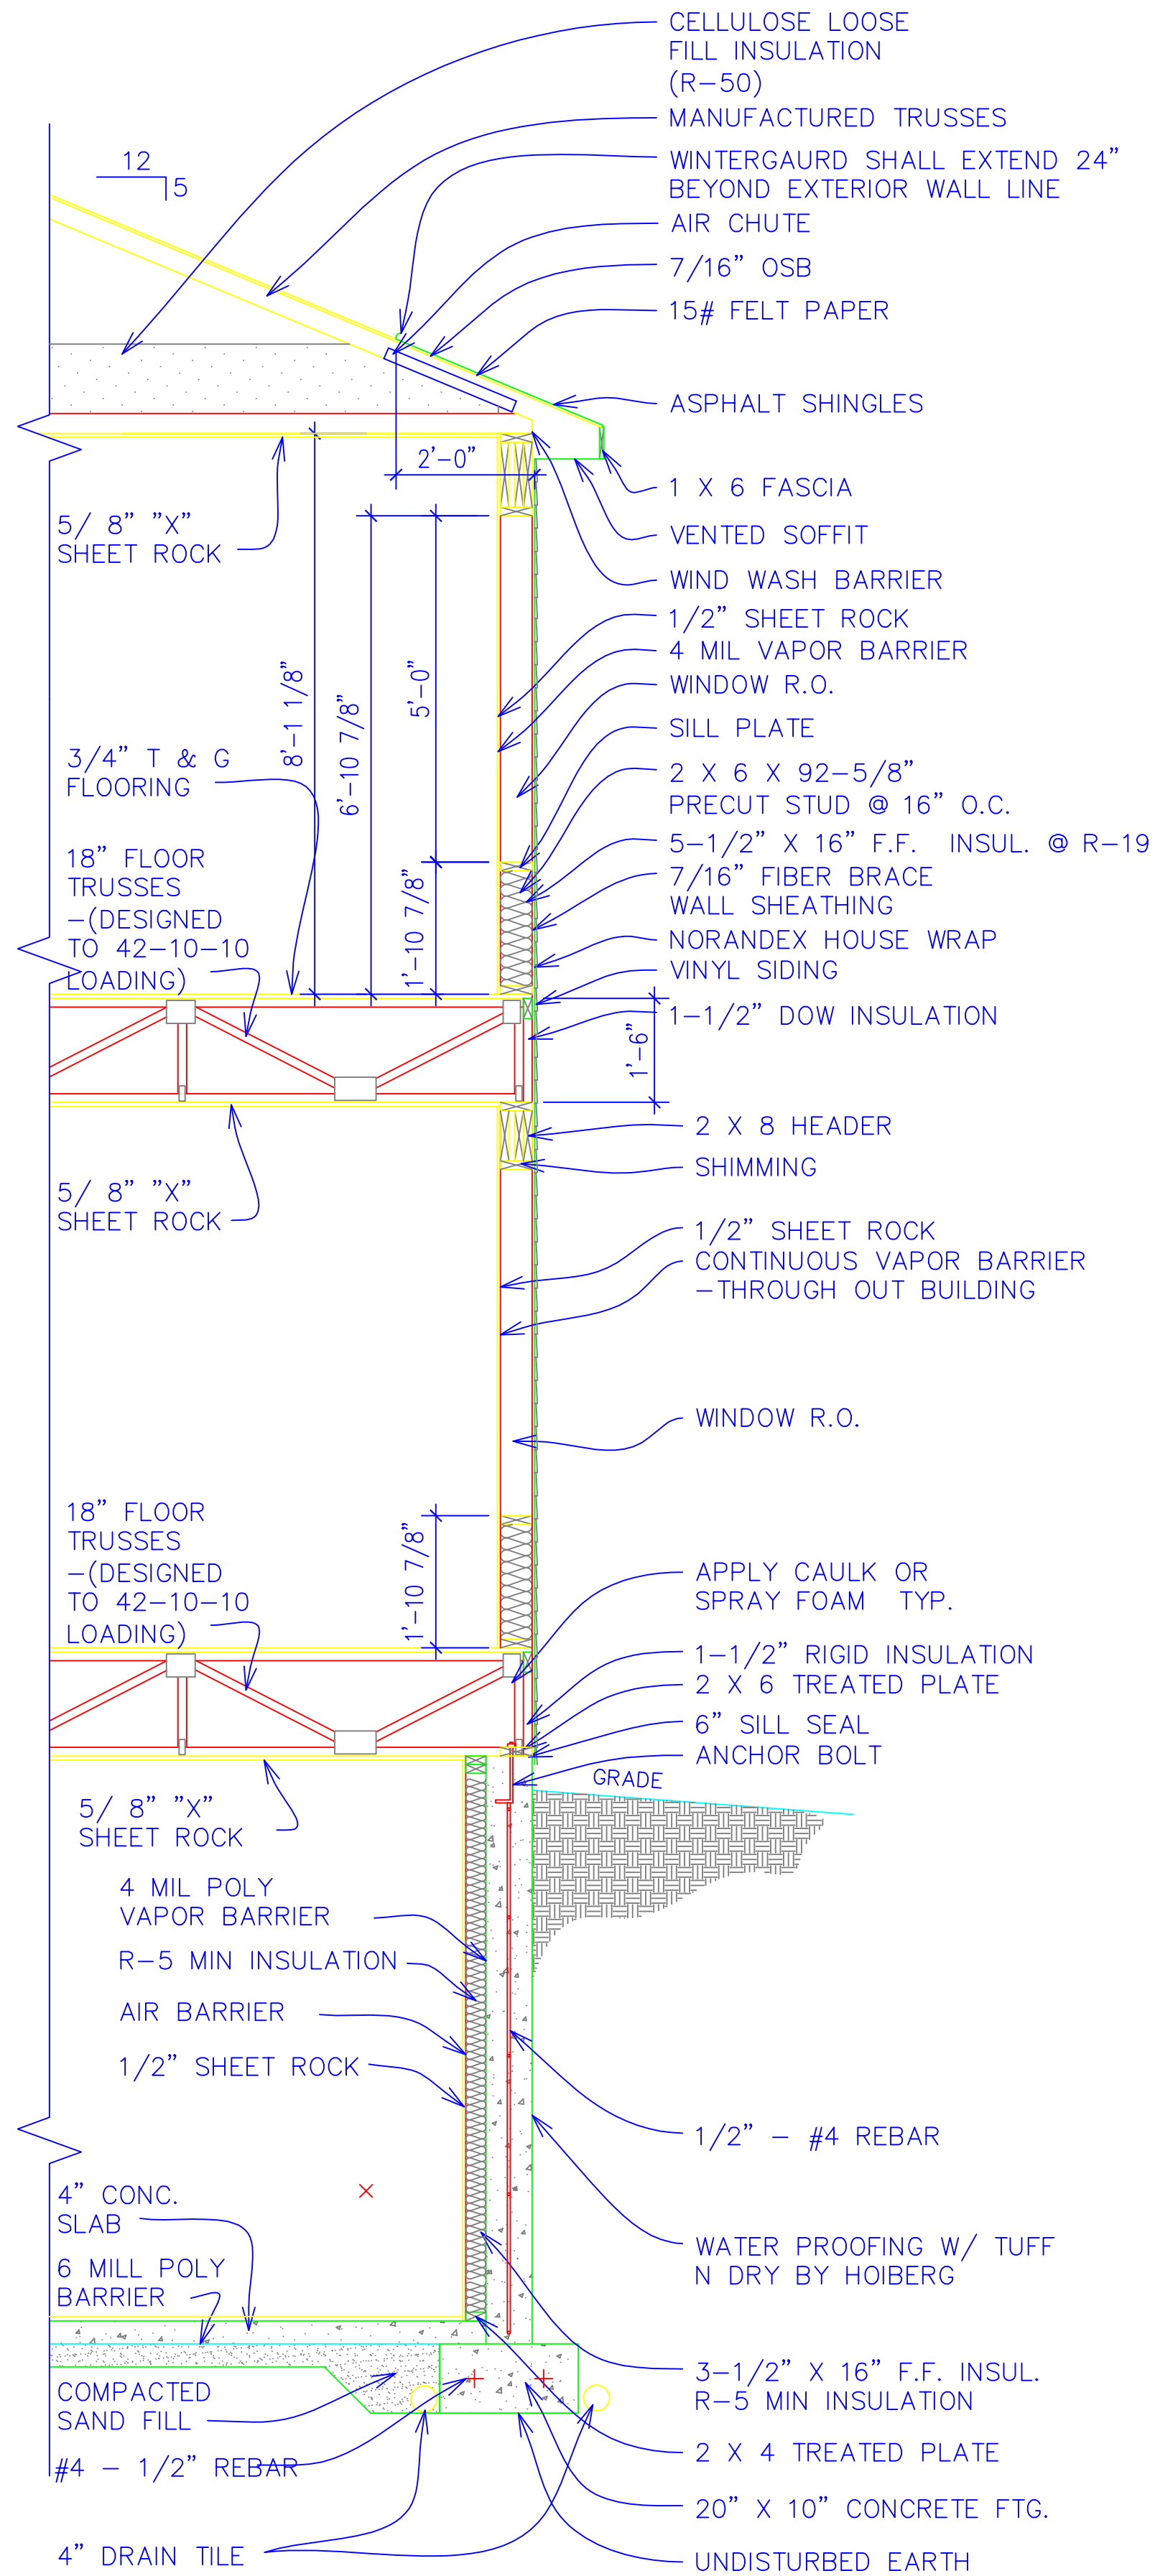

TYPICAL 2-STORY WALL SECTION

SCALE: 3/8" = 1'-0"