

1/2 SIZE
NOT FOR
CONSTRUCTION

Dwan Maintenance Building
 3301 West 110th Street,
 Bloomington, Minnesota 55431
Site Plan

Client
 City of Bloomington

These documents are instruments of service and as such remain the property of SHELTER ARCHITECTURE. All reproduction requires written approval from SHELTER ARCHITECTURE.


I HEREBY CERTIFY THAT THIS IS AN SPECIFICATION REPORT PREPARED BY ME OR UNDER MY DIRECT SUPERVISION AND THAT I AM A QUALIFIED ARCHITECT ARCHITECT UNDER THE STATE OF MINNESOTA.

DATE: 07/03/12 REGISTER #:

Project number	Phase
12031	Project Status
Drawn by	Author
Checked by	Checker
Issue Date	07/03/12

No.	Description	Date
-----	-------------	------

A0.2
 Scale
 1" = 20'-0"

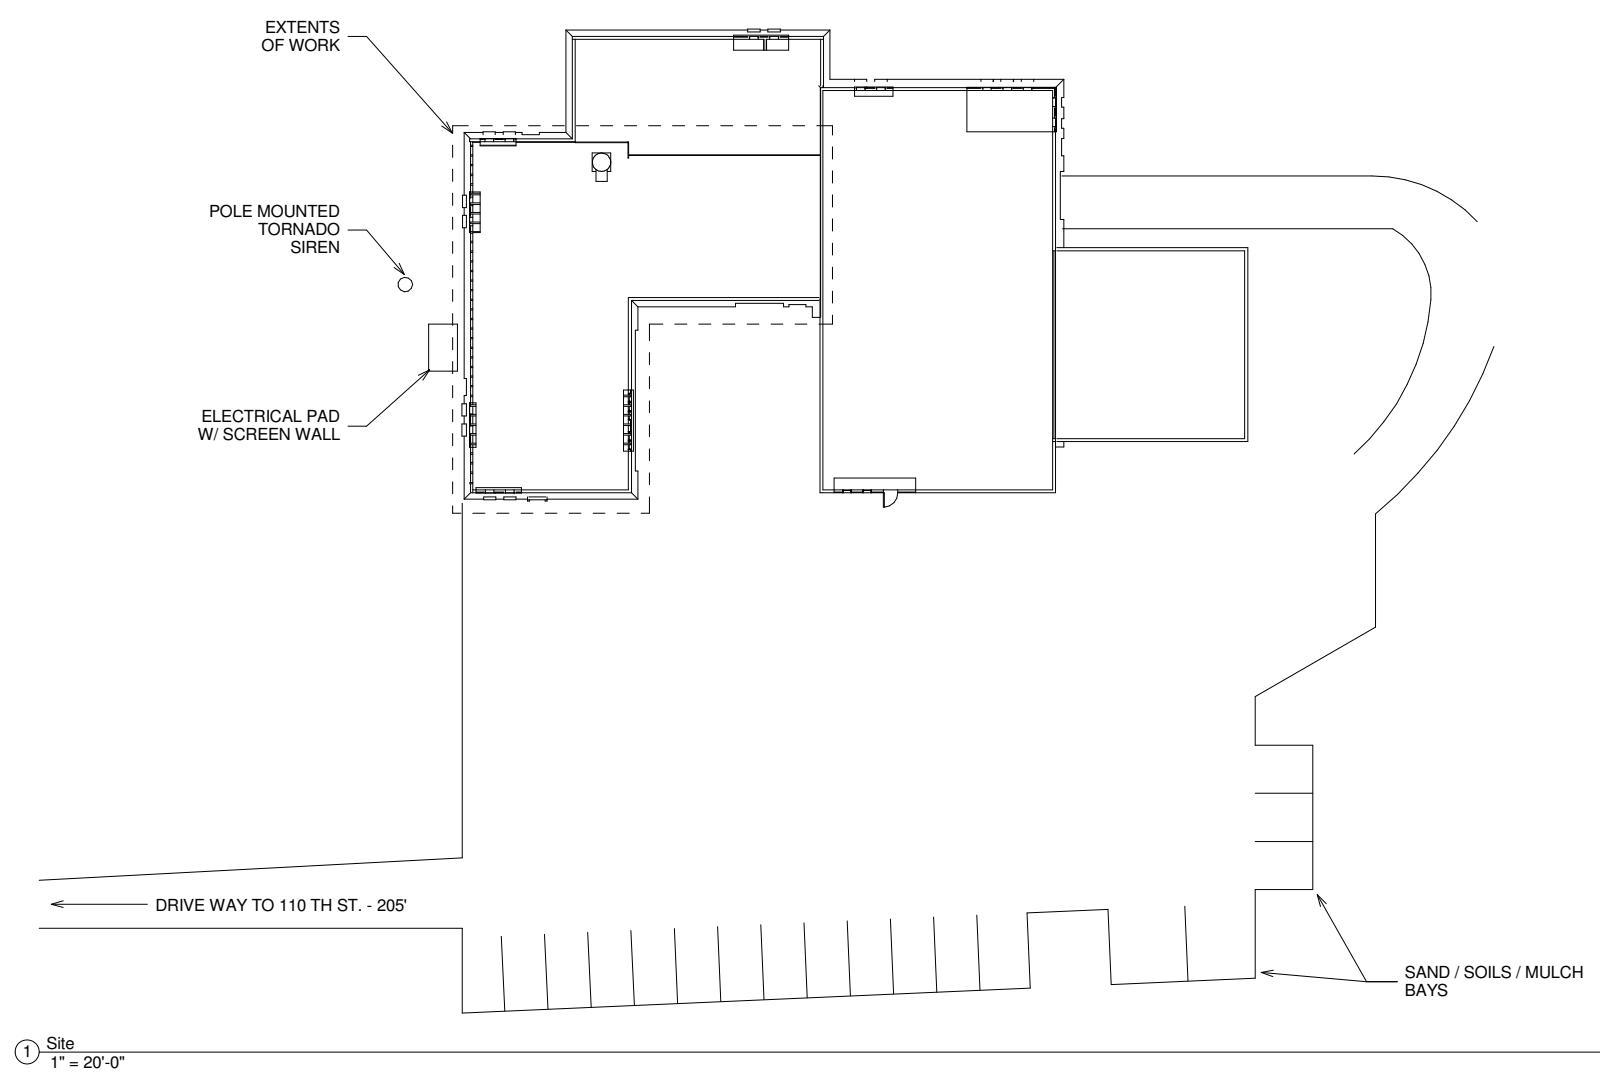

① Site
 1" = 20'-0"