



NORTH

 


BAR SCALE: 1/4" = 1'-0"

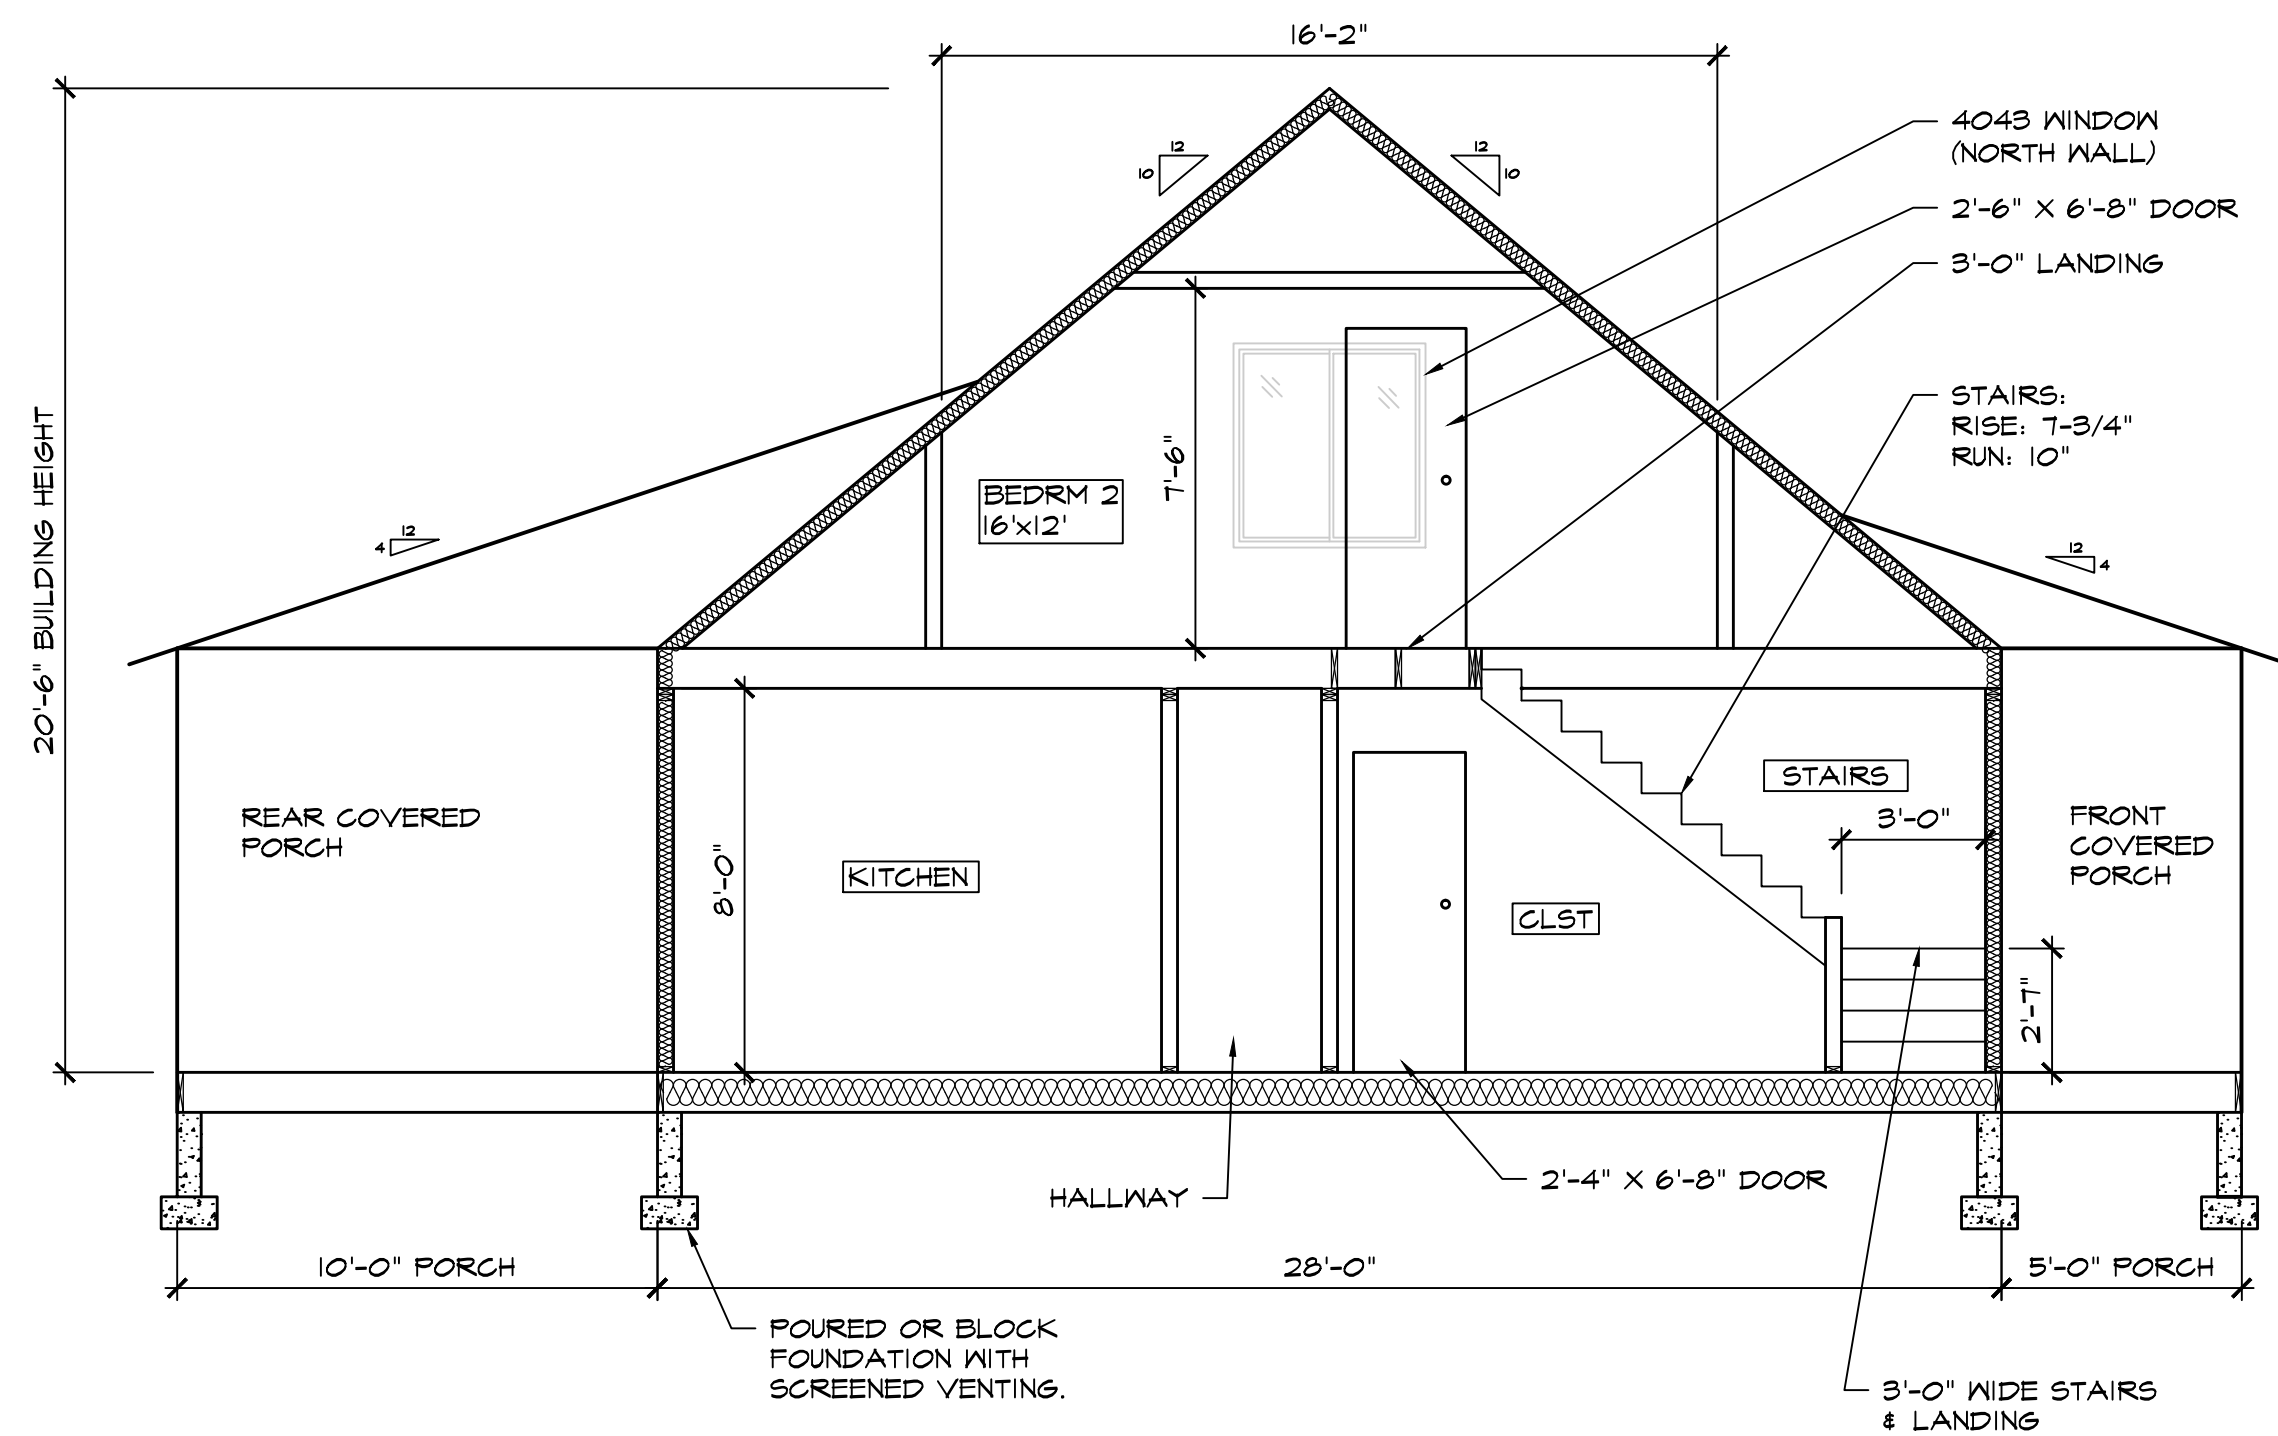

A1 CROSS SECTION
SCALE: 1/4" = 1'-0"

MAIN FLOOR = 1,008 S.F.
UPSTAIRS BEDRROM = 192 S.F.
TOTAL = 1,200 S.F.

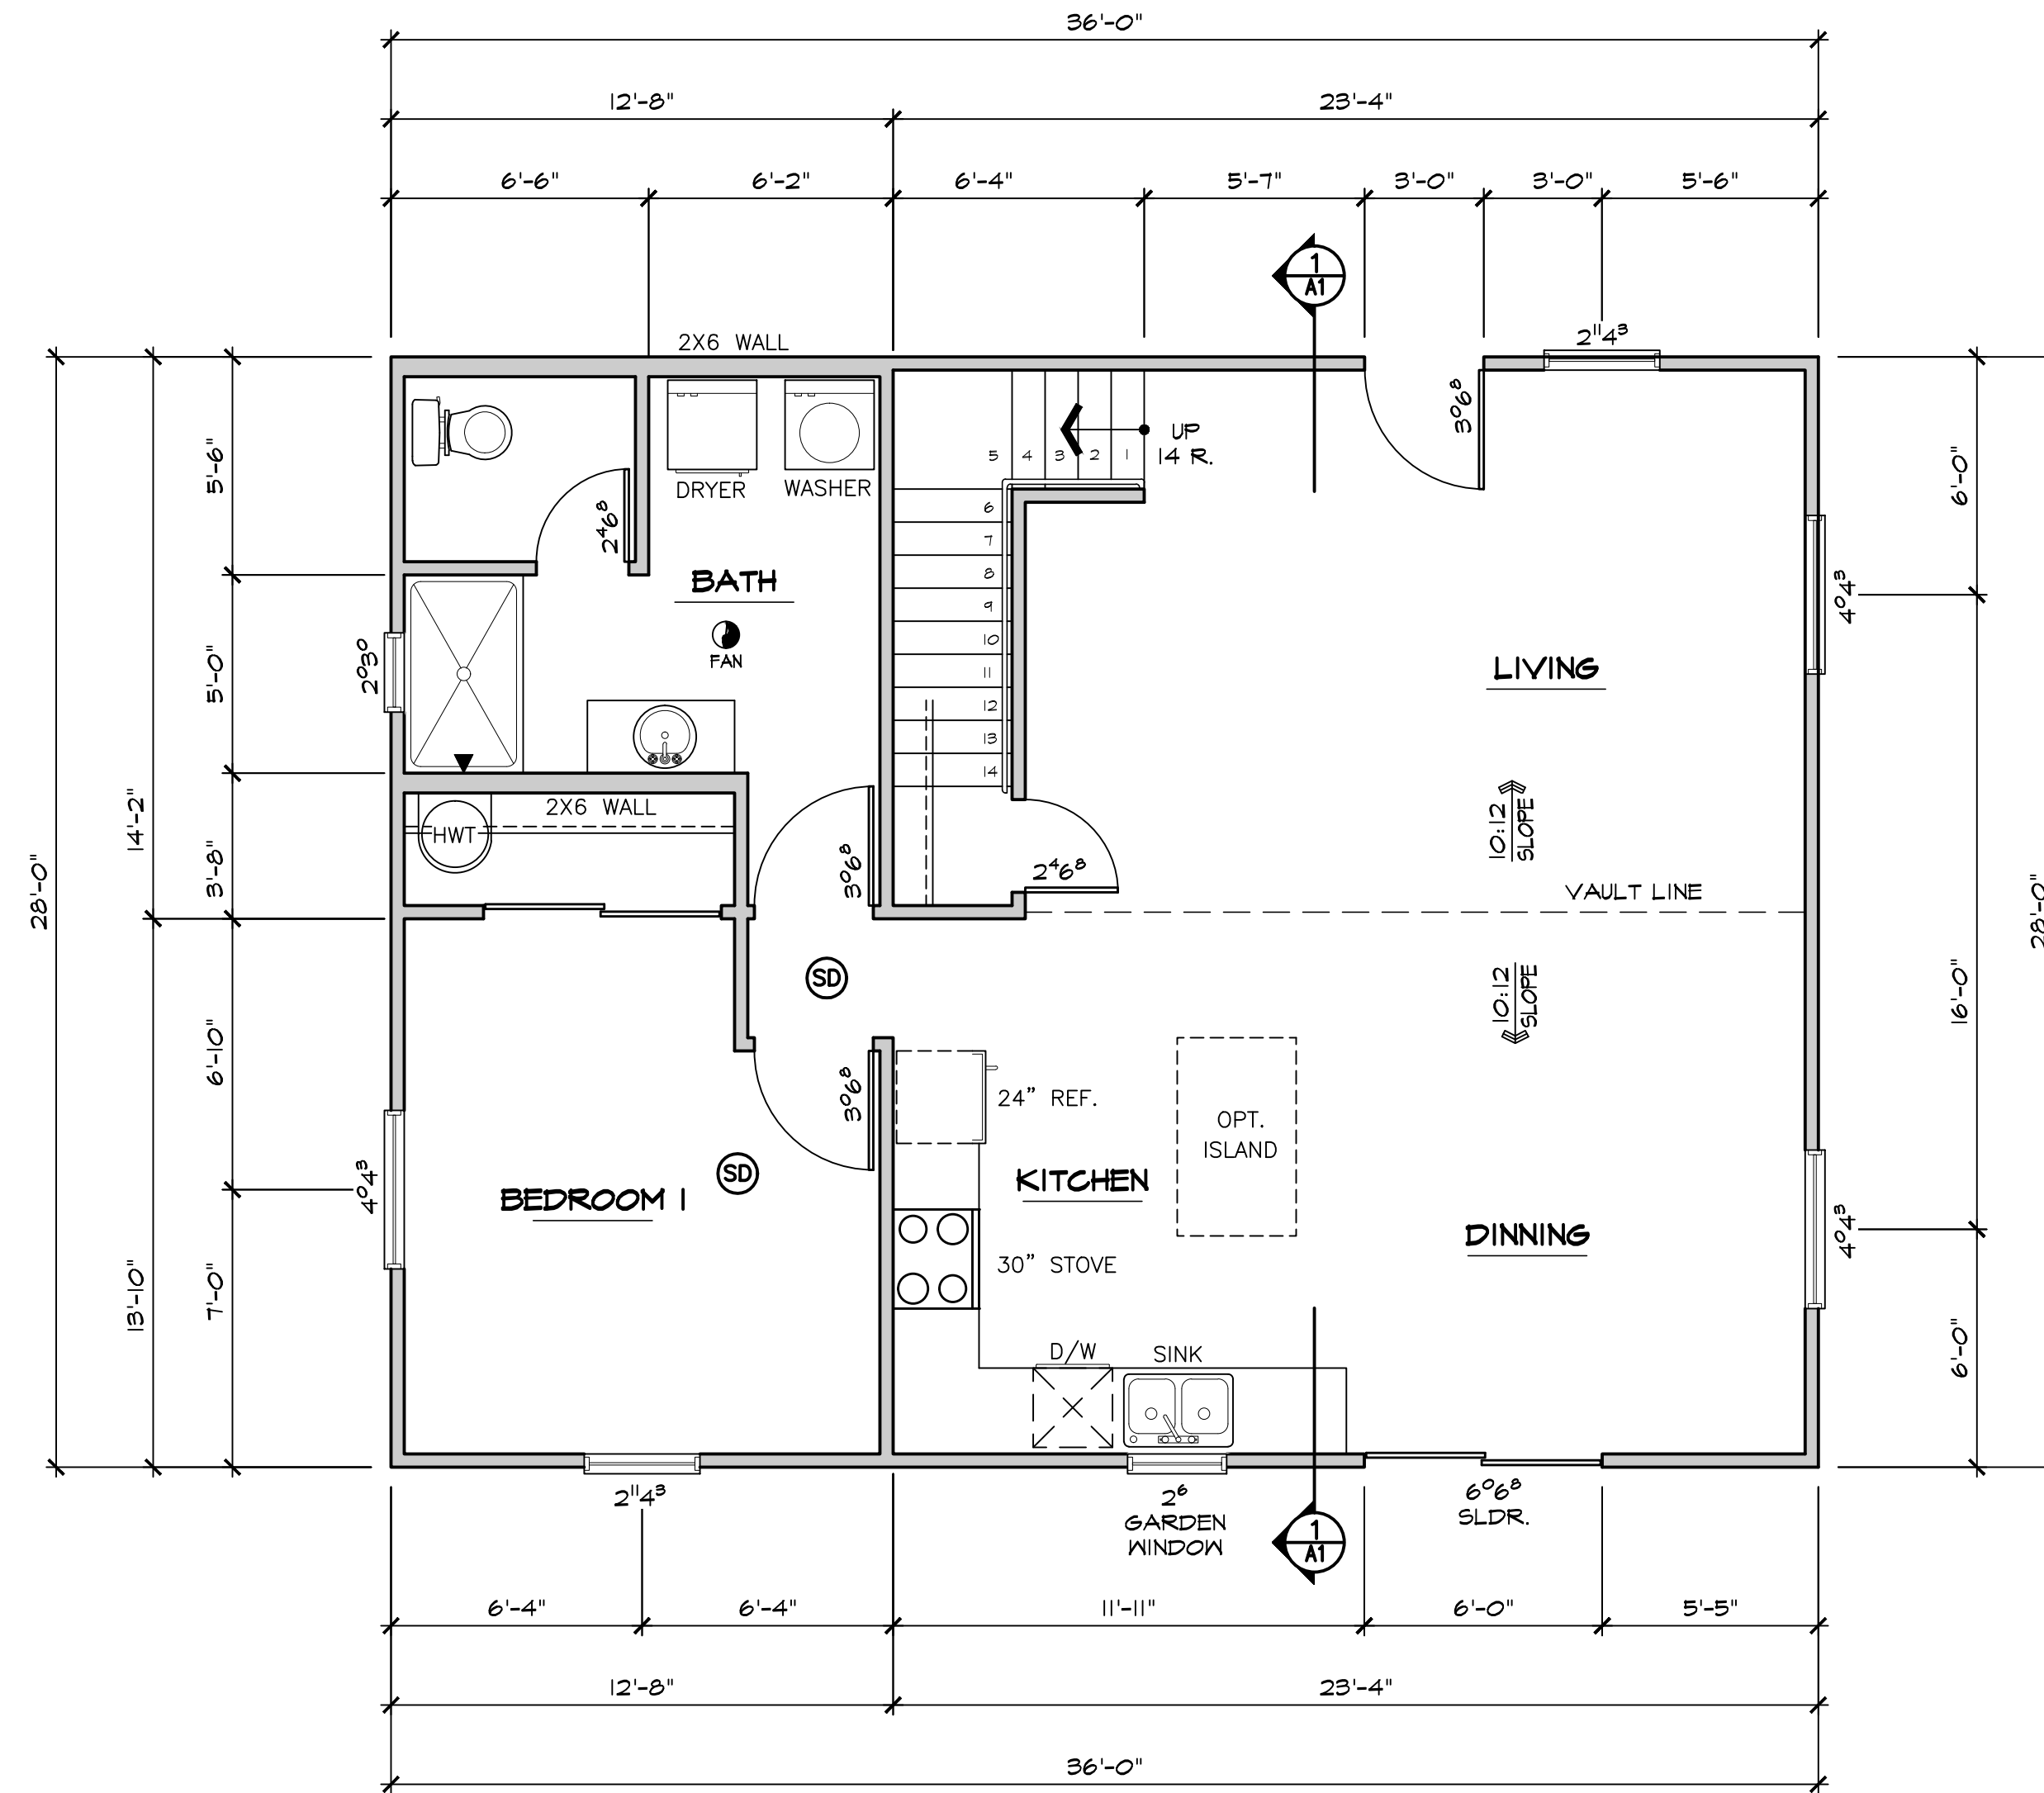

FLOOR PLAN
SCALE: 1/4" = 1'-0"

FLOOR PLAN NOTES:

- OWNER/CONTRACTOR SHALL VERIFY ALL NOTES, DIMENSIONS & CONDITIONS PRIOR TO CONSTRUCTION. WINDOWS & DOORS ARE SHOWN & NOTED AS NOMINAL SIZES.
- PROVIDE A VENTED WINDOW IN EACH HABITABLE ROOM. THE FOLLOWING ARE NOT CONSIDERED HABITABLE ROOMS: BATHROOMS, TOILET ROOMS, CLOSETS, HALLS, STORAGE OR UTILITY SPACES AND SIMILAR.

FLOOR PLAN LEGEND

SYMBOL	DESCRIPTION
(SD)	110 VOLT BATTERY BACK-UP INTERCONNECTED SMOKE ALARM
(FAN)	MIN. 50 CFM EXHAUST FANS IN THE LAUNDRY AND BATHROOMS EXHAUSTING TO THE OUTSIDE.
(Hatched Box)	PROPOSED WOOD WALL