

Consultant  
Address  
Address  
Phone  
Fax  
e-mail

Consultant  
Address  
Address  
Phone  
Fax  
e-mail

Consultant  
Address  
Address  
Phone  
Fax  
e-mail

Consultant  
Address  
Address  
Phone  
Fax  
e-mail

Consultant  
Address  
Address  
Phone  
Fax  
e-mail


No. Description

| No. | Description |
|-----|-------------|
|     |             |
|     |             |
Owner  
Project Name  
Floor Plan



Project number  
Date  
Drawn by  
Checked by

A1

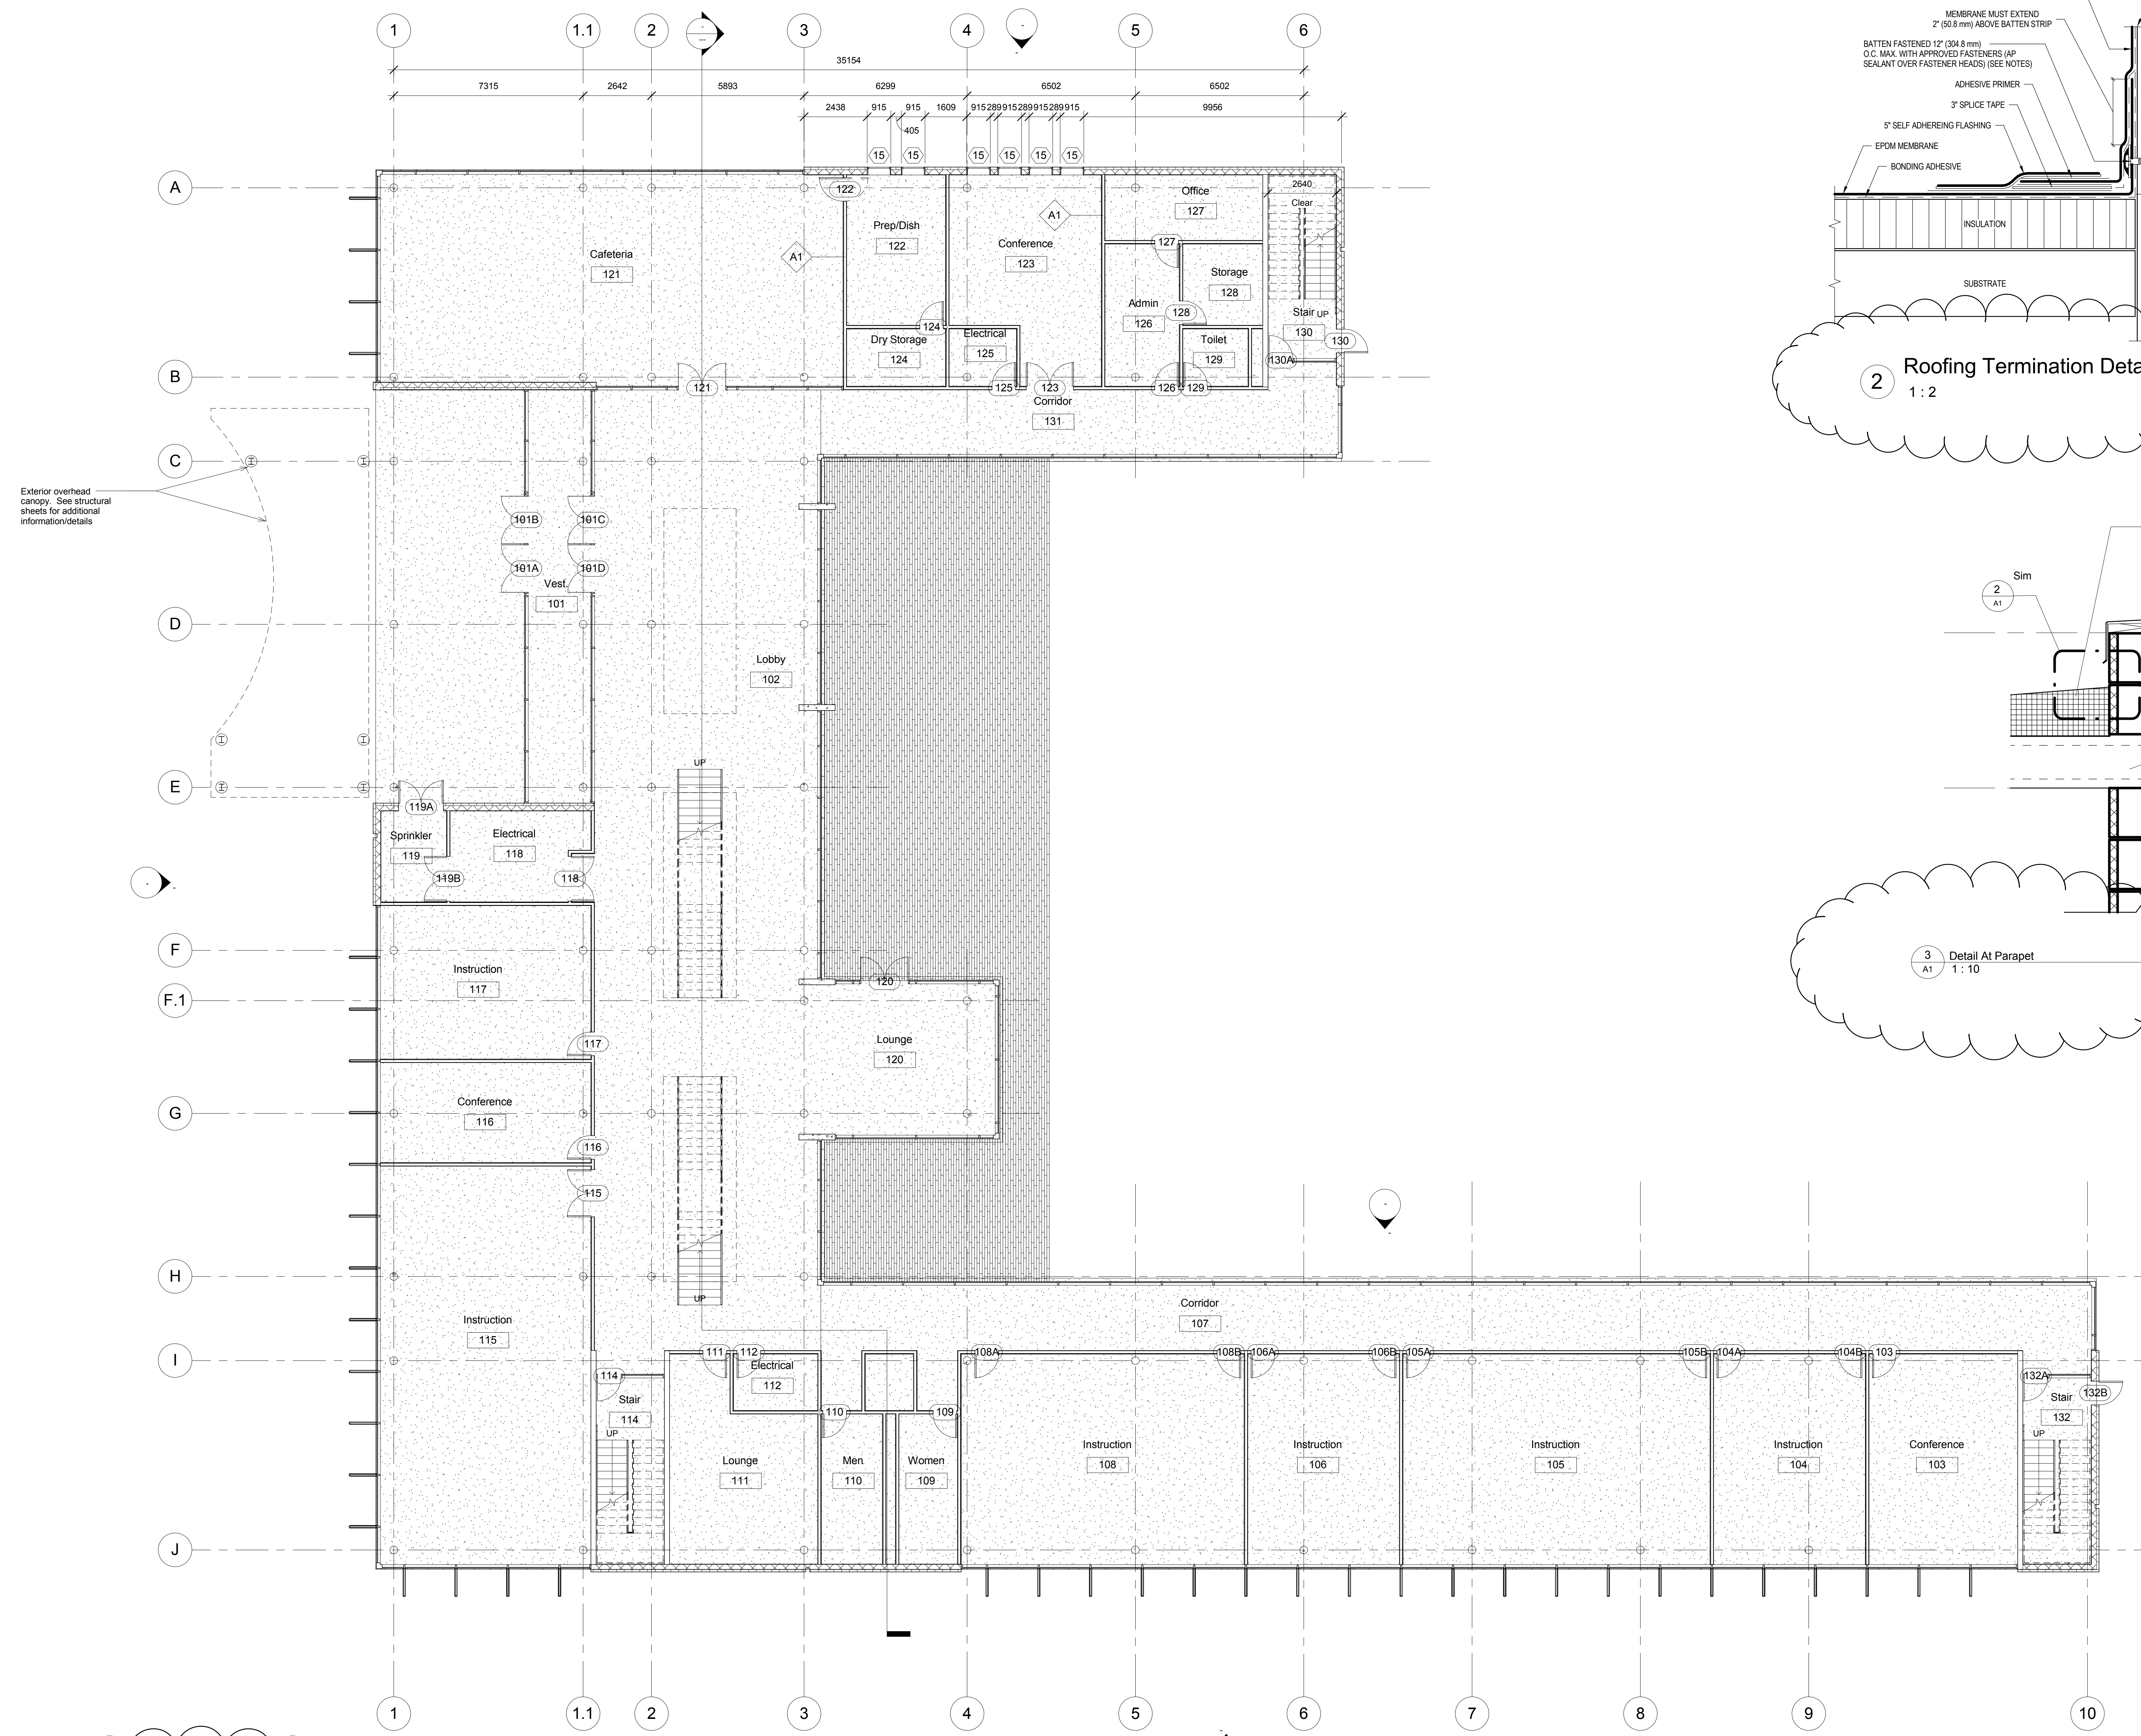

Exterior overhead canopy. See structural sheets for additional information/details

NOTES:  
1. POLYMER OR METAL BATTEN STRIP ACCEPTABLE FOR WOOD OR METAL SUBSTRATE. METAL BATTEN MUST BE USED WITH MASONRY SUBSTRATE.

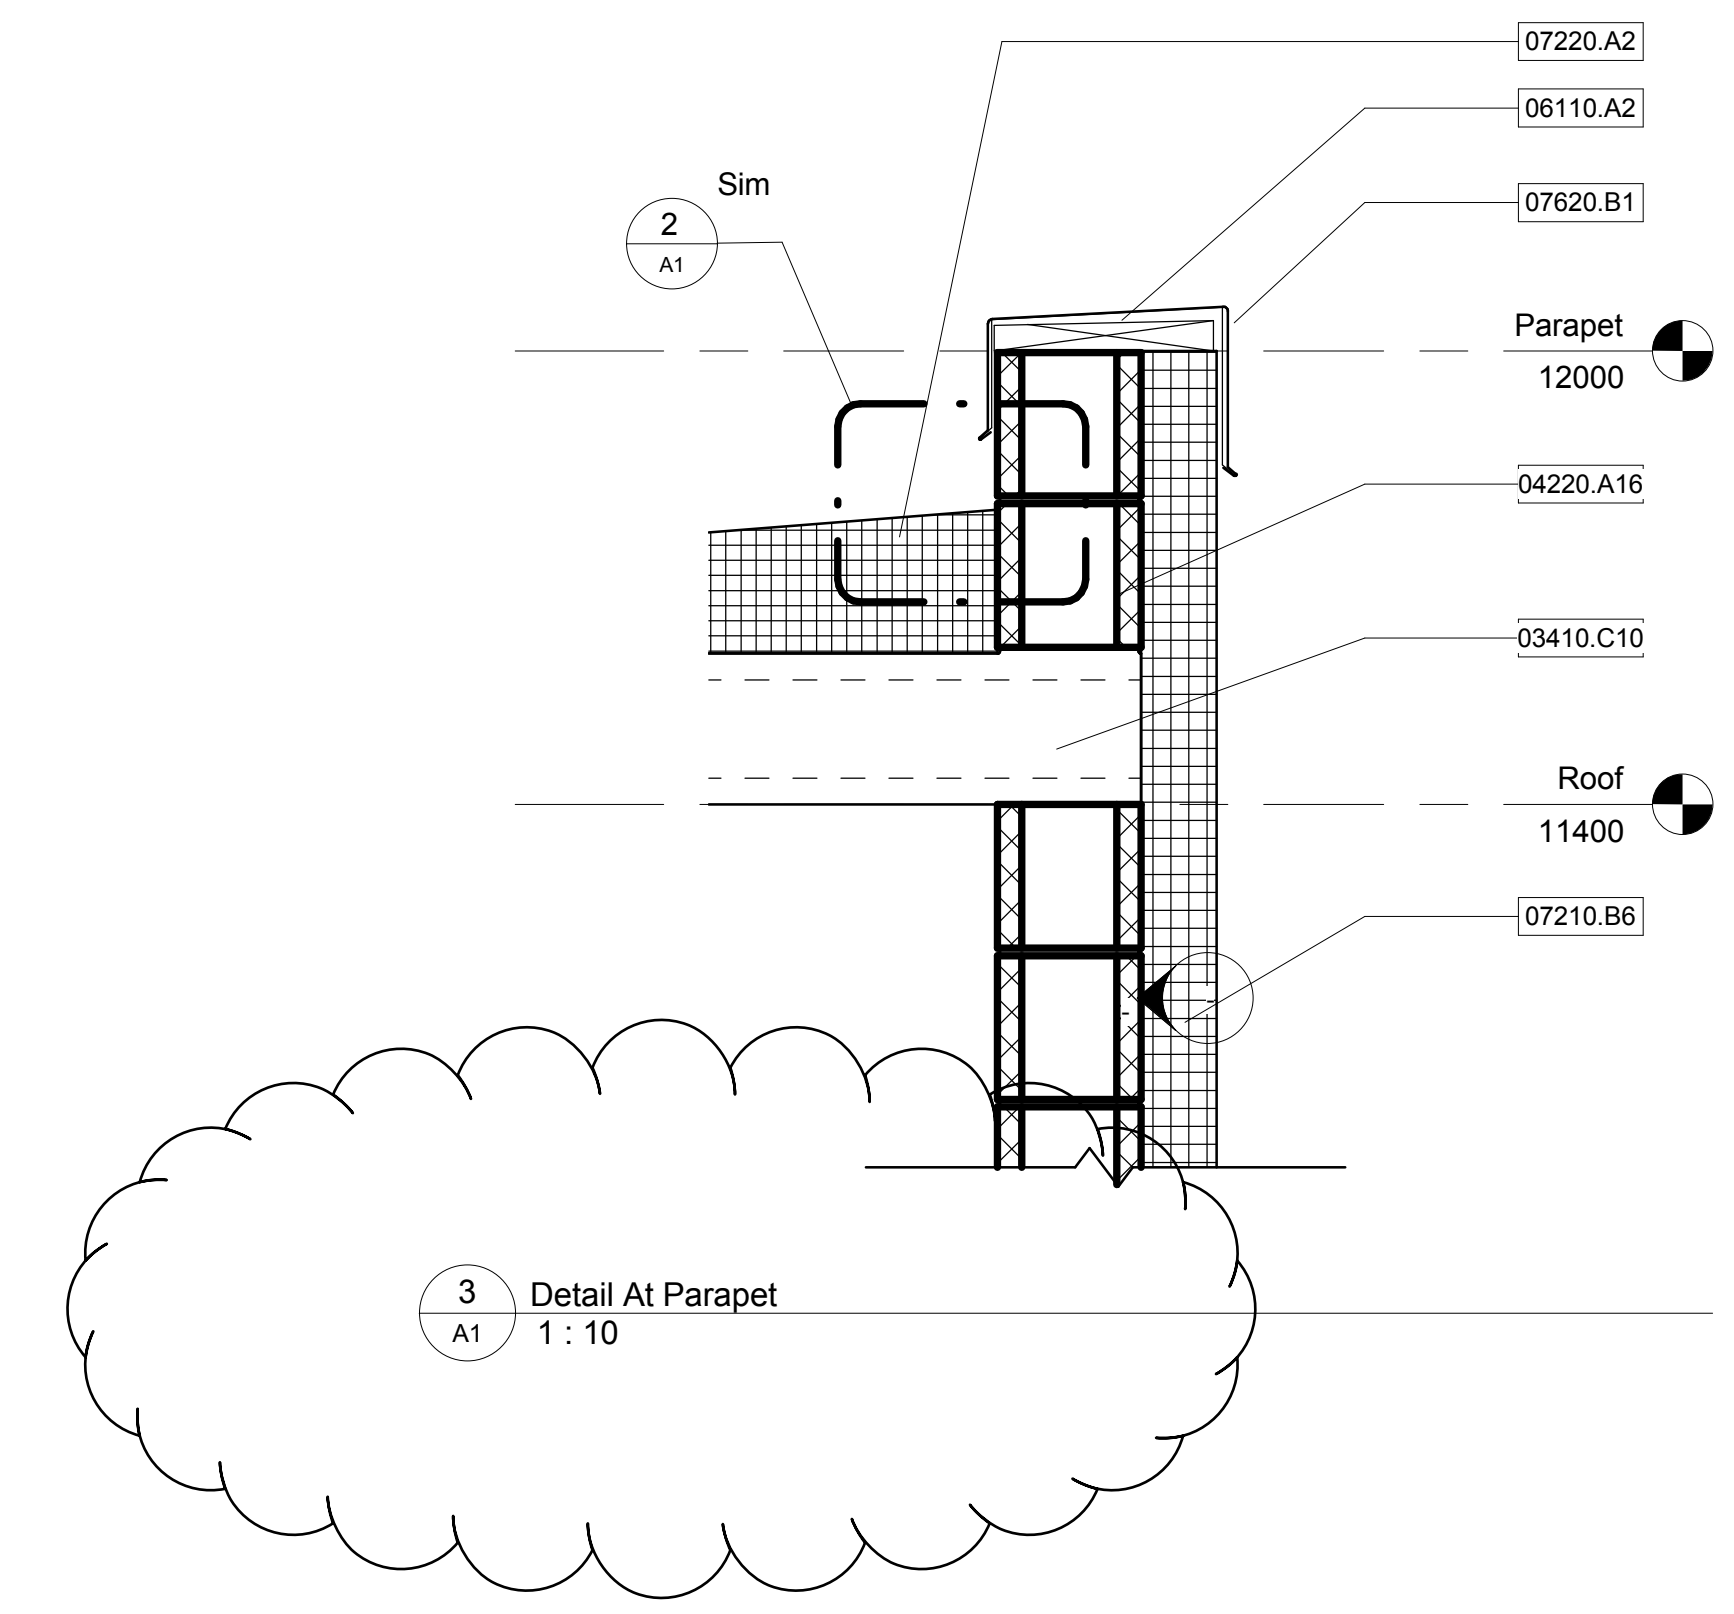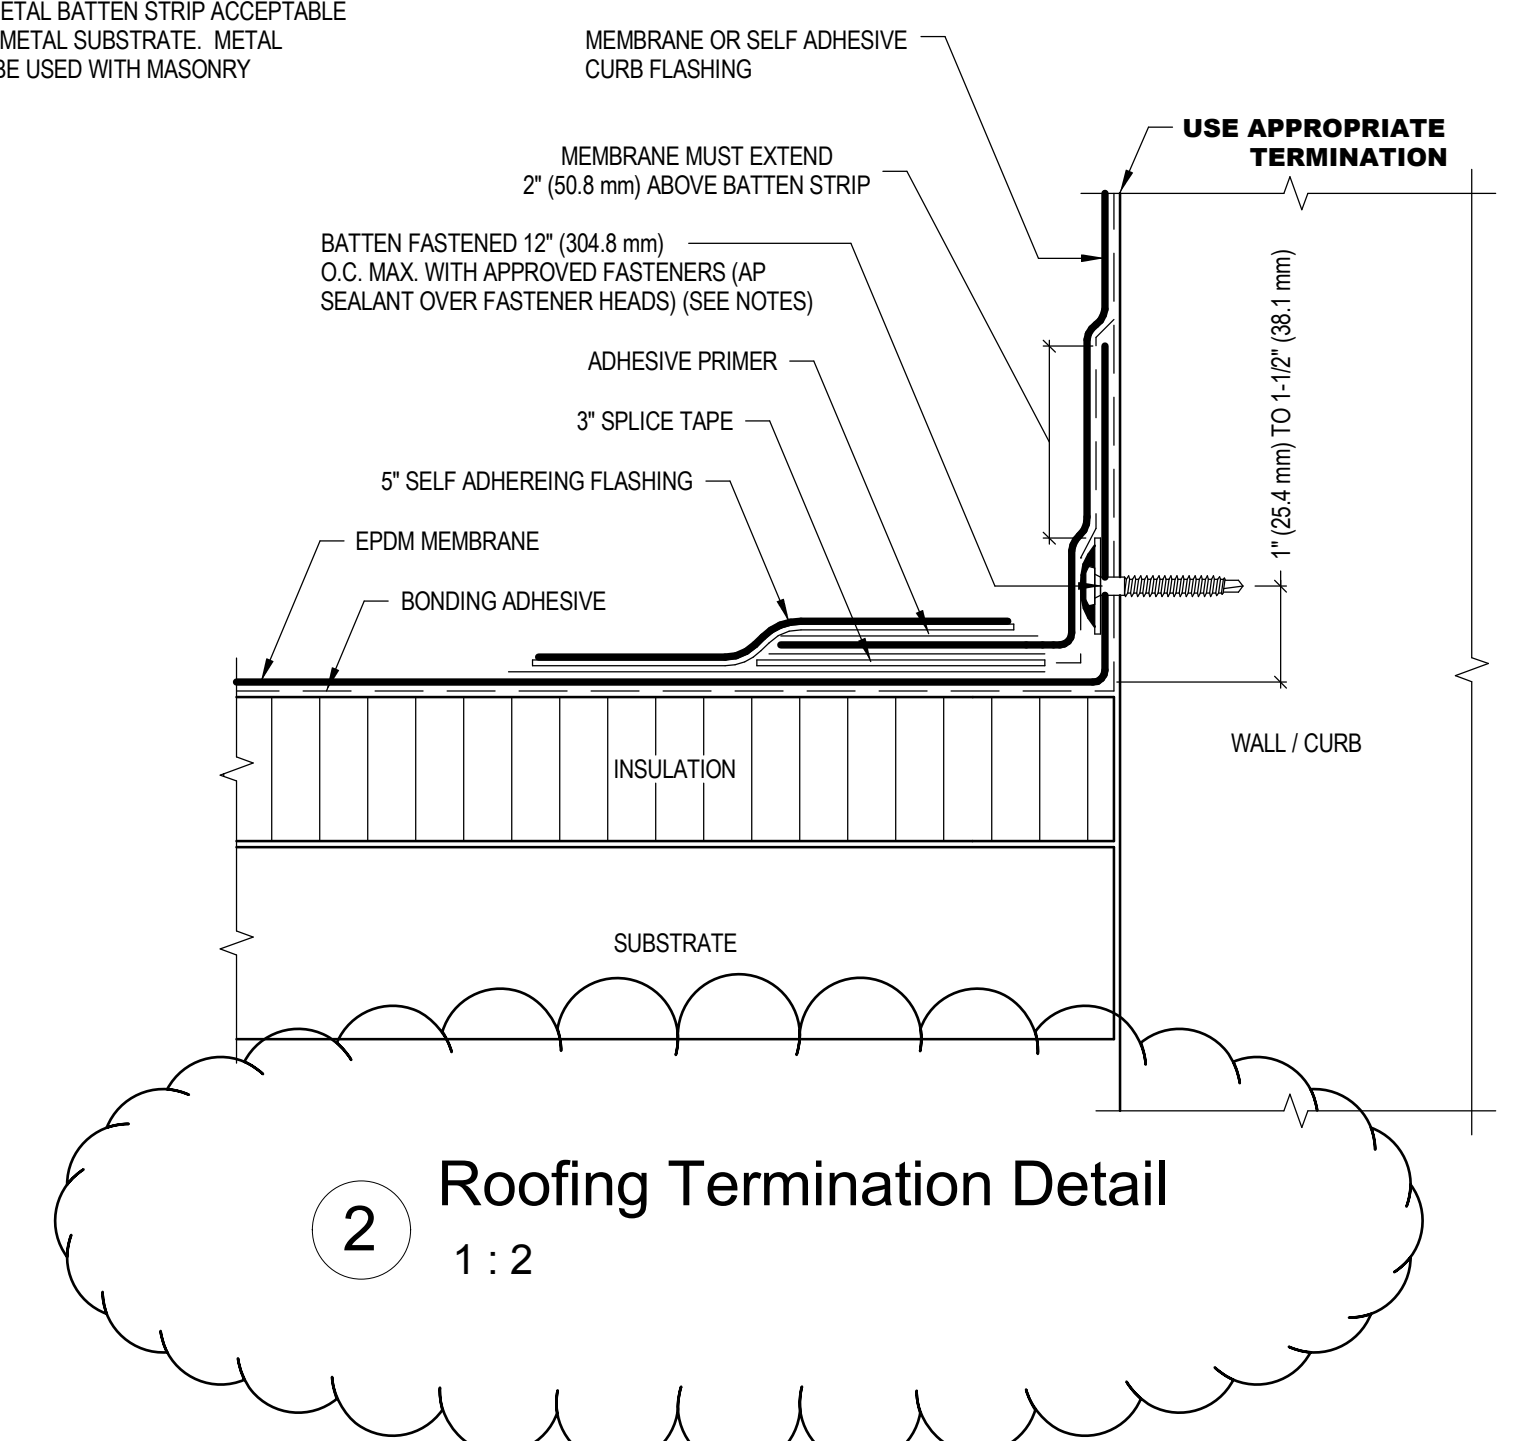

1 01 - Entry Level  
1 : 100