

Properties

Floor Plan

Floor Plan: A2.1 Floor Plan Edit Type

Graphics

View Scale	1/4" = 1'-0"
Scale Value 1:	48
Display Model	Normal
Detail Level	Fine
Parts Visibility	Show Both
Detail Number	1
Rotation on Sheet	None
Visibility/Graphics Overrides	Edit...
Graphic Display Options	Edit...
Underlay	None
Underlay Orientation	Plan
Orientation	Project North
Wall Join Display	Clean all wall joins
Discipline	Architectural
Color Scheme Location	Background
Color Scheme	<none>
System Color Schemes	Edit...
Default Analysis Display Style	None
Sun Path	<input type="checkbox"/>

Identity Data

View Template	<None>
View Name	A2.1 Floor Plan
Dependency	Independent
Title on Sheet	
Sheet Number	A2.1
Sheet Name	FLOOR PLAN
Referencing Sheet	A3.2
Referencing Detail	1

Extents

Crop View	<input checked="" type="checkbox"/>
Crop Region Visible	<input type="checkbox"/>
Annotation Crop	<input type="checkbox"/>
View Range	Edit...
Associated Level	1-Floor Plan
Scope Box	None
Depth Clipping	No clip


Phasing

Phase Filter	Show Complete
Phase	Phase I


Properties help Apply

Ritchie Station Pad Building Project - Project Browser

- Views (Type/Phase)
 - Floor Plans
 - Phase I
 - 0-Foundation
 - 1-Floor Plan
 - 2' AFF Floor Plan (DO NOT DELETE OR USE)
 - 2-Store Front
 - 3-Roof Plan
 - A2.1 Floor Plan**
 - Site
 - Ceiling Plans
 - 3D Views
 - Phase I
 - Structure (3D)
 - Elevations (Building Elevation)
 - Sections (Building Section)
 - Phase I
 - Section 1
 - Section 2
 - Section 3
 - Detail Views (Detail)
 - Phase I
 - A6.1 Plan Detail 01 (2' A.F.F)
 - A6.1 Plan Detail 01 (4' A.F.F)
- Legends
- Schedules/Quantities
 - Architectural Drawing List
 - Door Schedule
 - Electrical Drawing List
 - Mechanical Drawing List
 - Plumbing Drawing List
 - Rendering Drawing List
 - Room Schedule
 - Structural Drawing List
- Sheets (Sheet Prefix)
 - A
 - A0.0 - COVER SHEET
 - A0.1 - BUILDING PERSPECTIVES
 - A2.0 - SIDEWALK PLAN
 - A2.1 - FLOOR PLAN
 - A2.2 - REFLECTED CEILING PLAN
 - A2.3 - ROOF PLAN
 - A3.1 - BUILDING ELEVATIONS
 - A3.2 - BUILDING SECTIONS
 - A6.1 - PLAN DETAILS
 - A7.1 - SCHEDULES
 - A8.1 - DETAIL ELEVATIONS AND SECTION
 - A8.2 - DETAIL ELEVATIONS AND SECTION
 - A8.3 - DETAIL ELEVATIONS AND SECTION
 - A8.4 - DETAIL ELEVATIONS AND SECTION
 - A8.5 - DETAIL ELEVATIONS AND SECTION
 - A9.1 - SECTIONS DETAILS
 - A9.2 - SECTIONS DETAILS

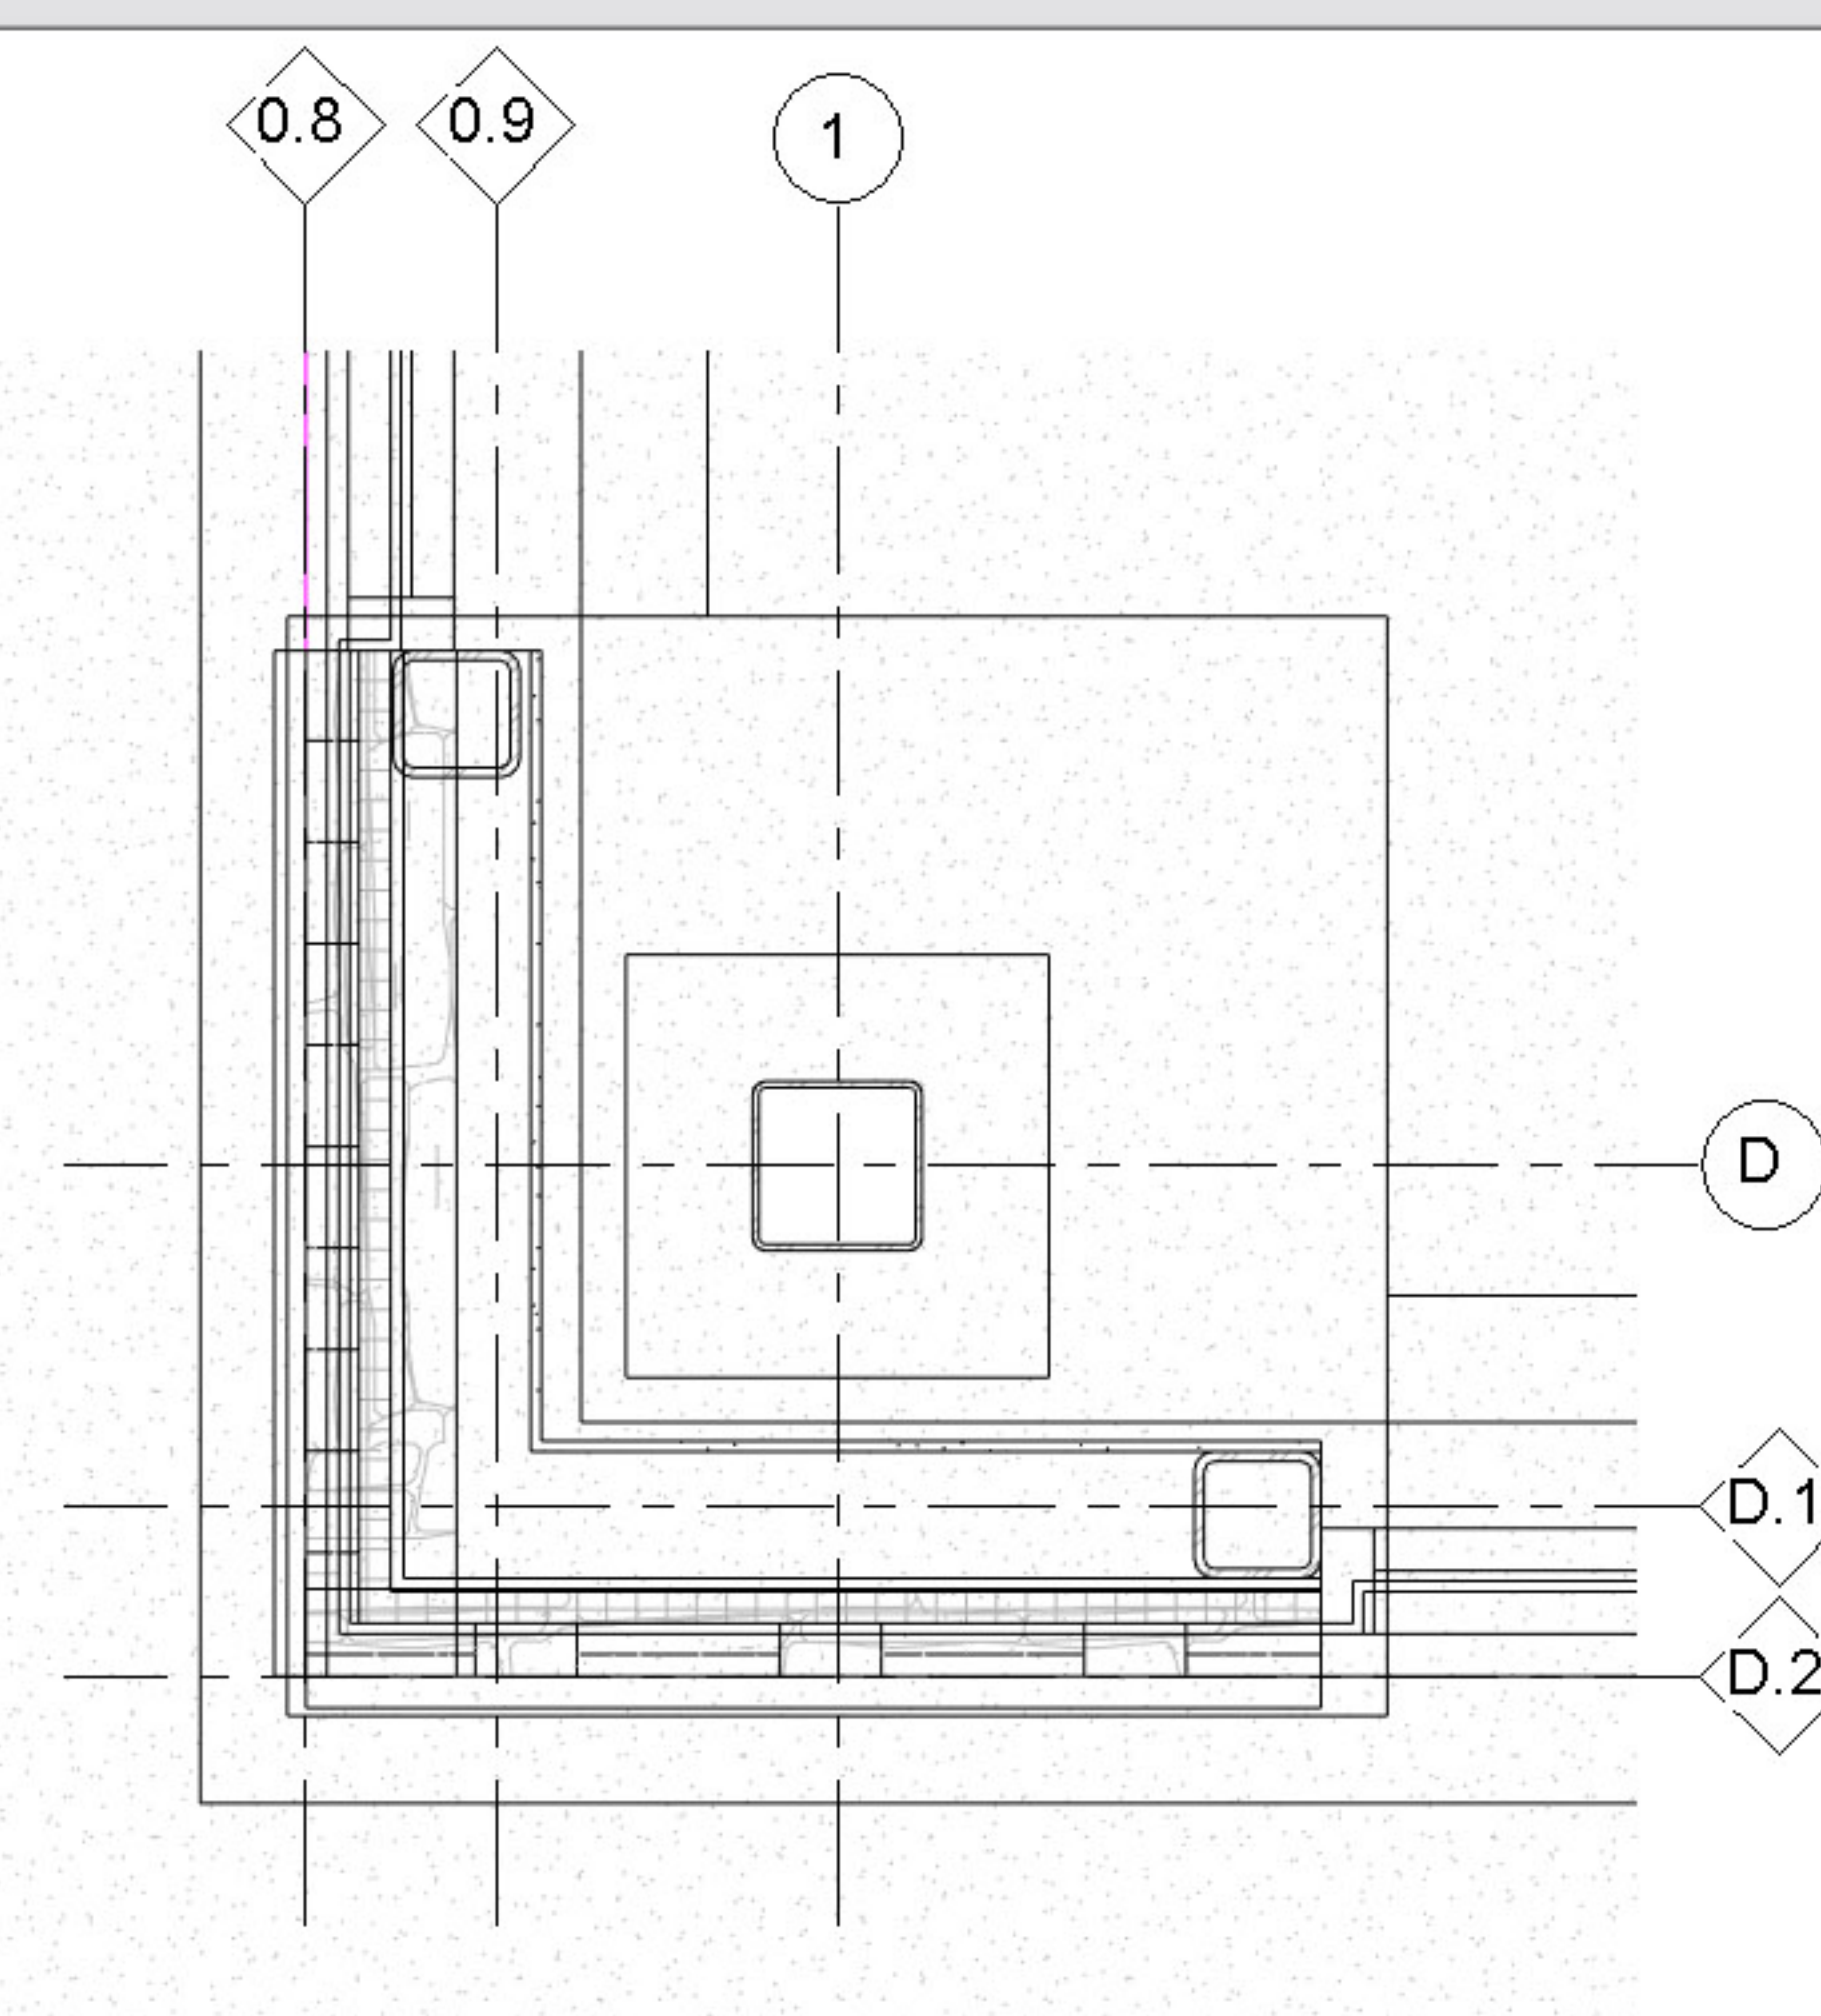

1 A6.1 Plan Detail 01 (4' A.F.F.)
Scale: 1" = 1'-0"

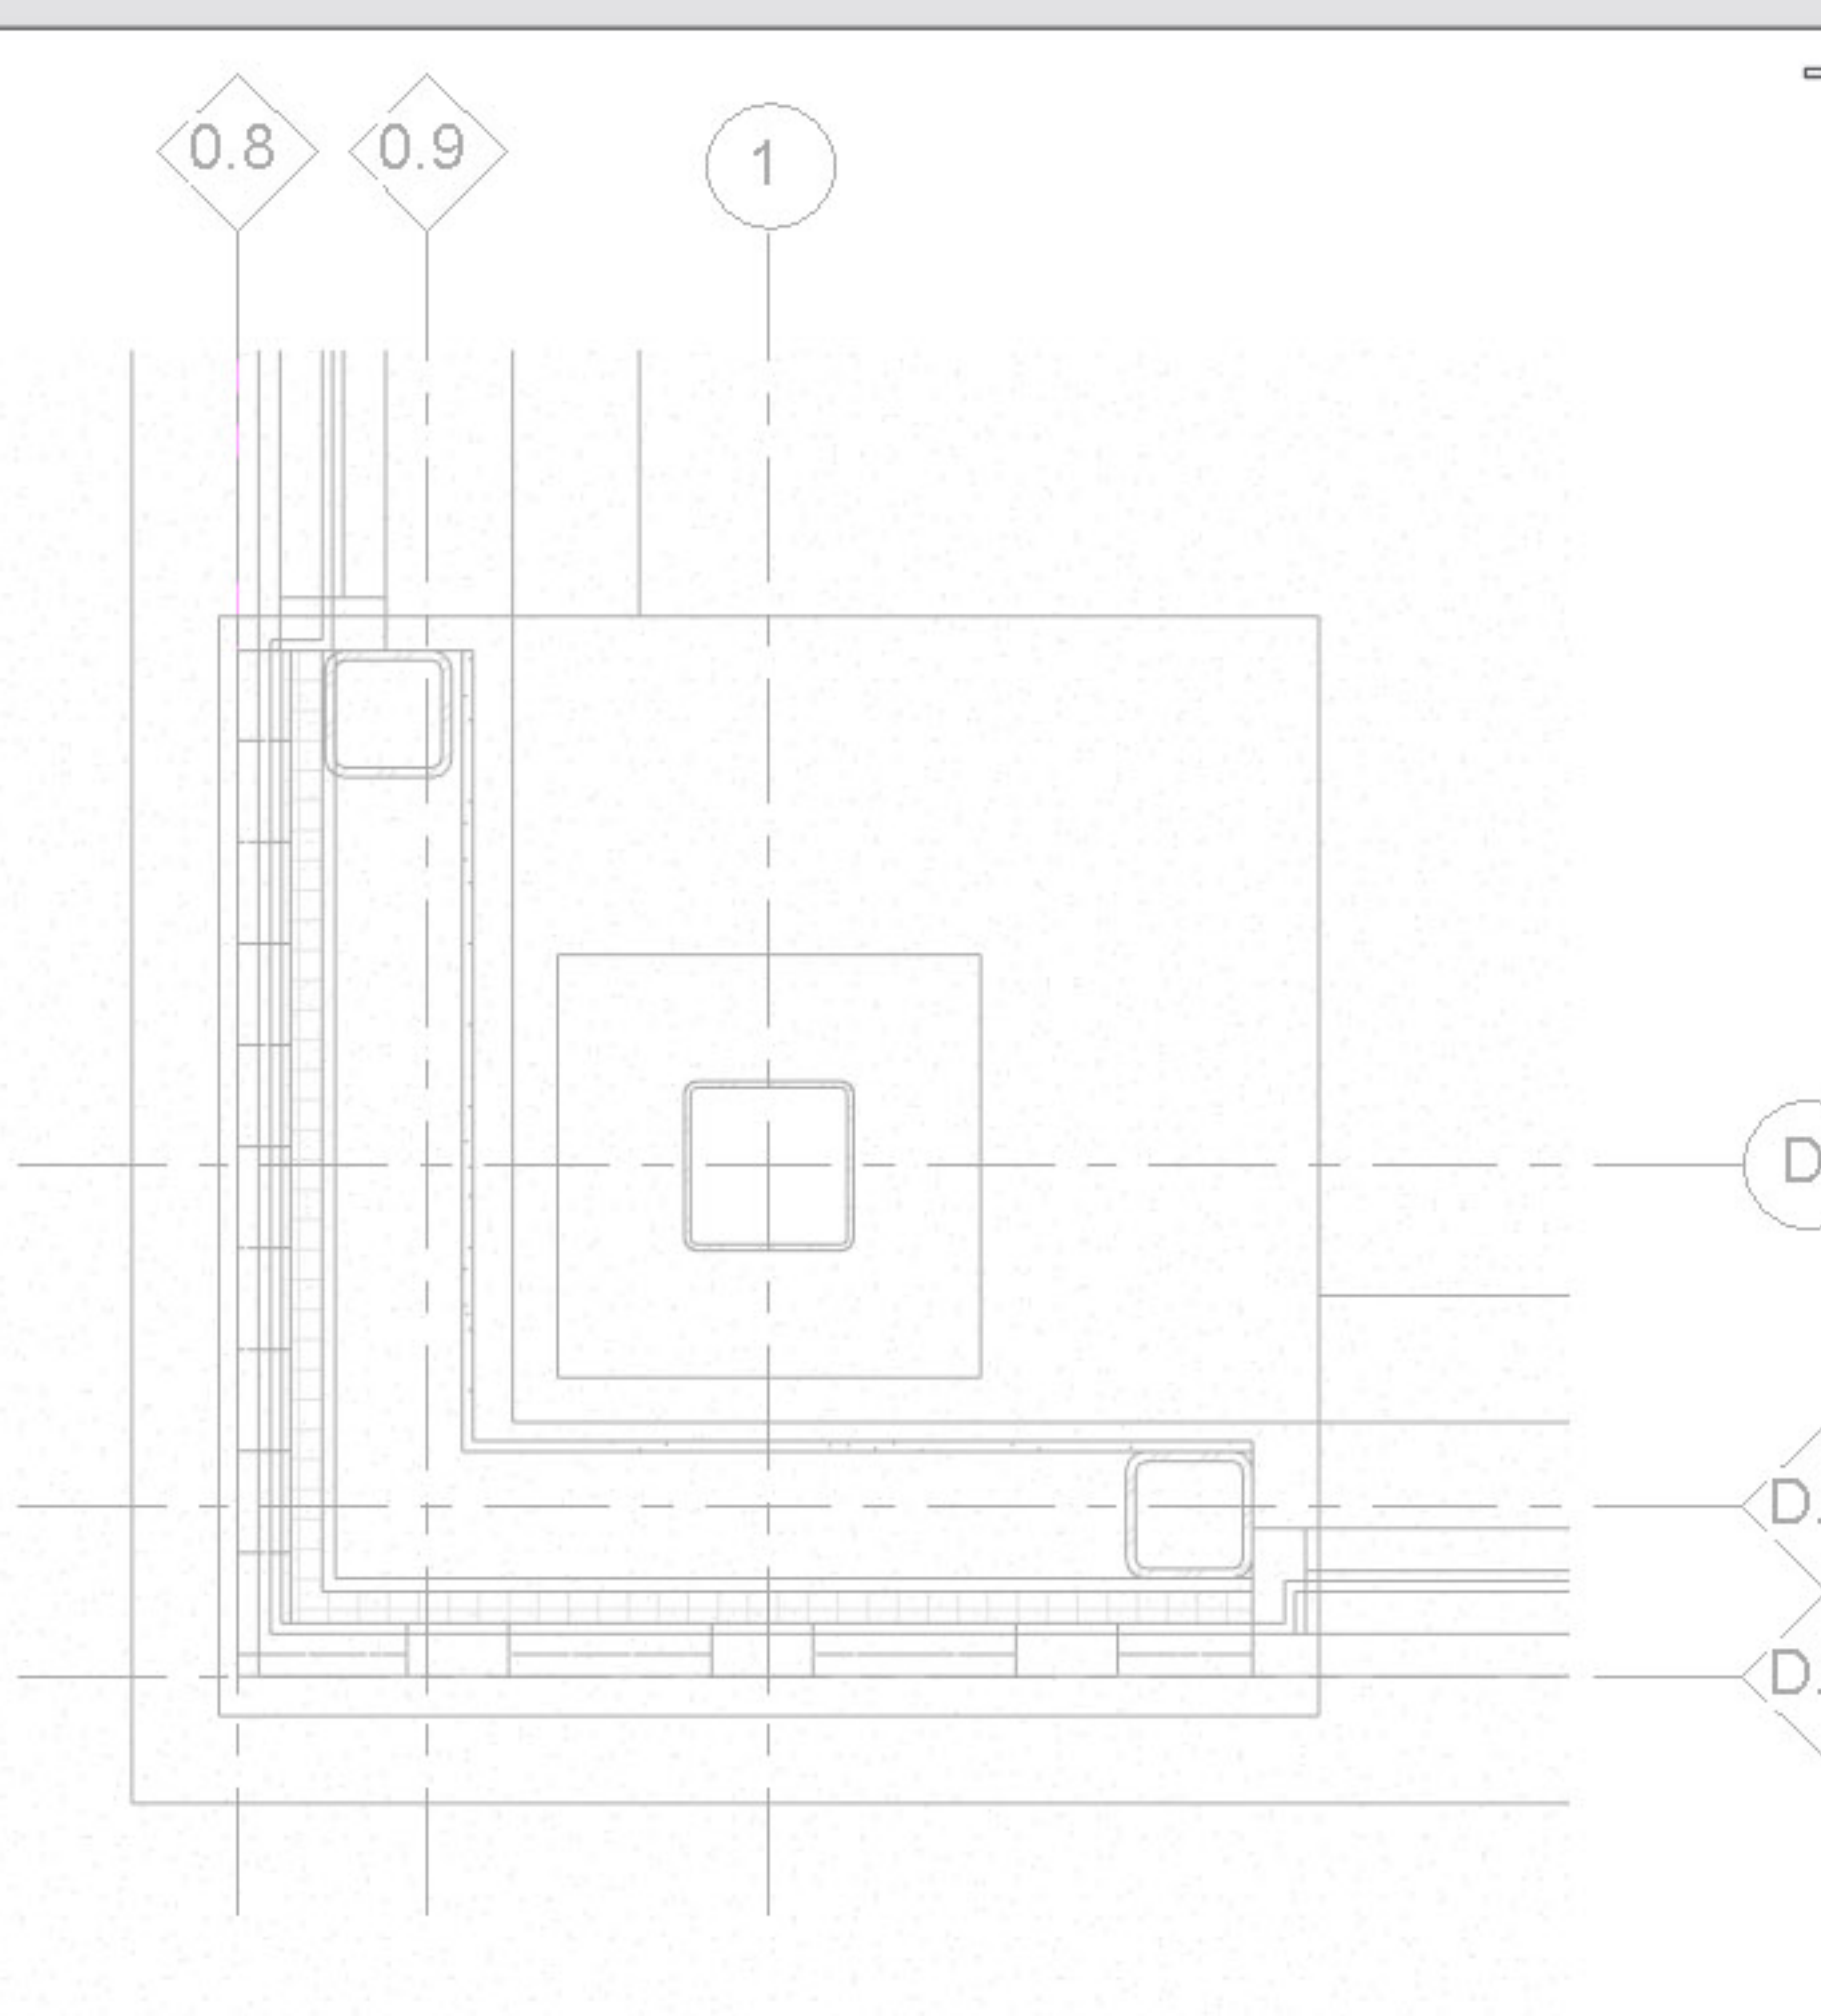

2 A6.1 Plan Detail 01 (2' A.F.F.)
Scale: 1" = 1'-0"

Properties

Detail View Detail

Detail View: A6.1 Plan Detail 01 (4' A.F.F.) Edit Type

Graphics

View Scale	1" = 1'-0"
Scale Value 1:	12
Display Model	Normal
Detail Level	Fine
Parts Visibility	Show Both
Detail Number	1
Rotation on Sheet	None
Visibility/Graphics Overrides	Edit...
Graphic Display Options	Edit...
Show in	Parent View Only
Hide at scales coarser than	1/4" = 1'-0"
Discipline	Architectural
Color Scheme Location	Background
Color Scheme	<none>
Default Analysis Display Style	None
Sun Path	<input type="checkbox"/>

Identity Data

View Template	<None>
View Name	A6.1 Plan Detail 01 (4' A.F.F.)
Dependency	Independent
Title on Sheet	
Sheet Number	A6.1
Sheet Name	PLAN DETAILS
Referencing Sheet	A2.1
Referencing Detail	1

Extents

Crop View	<input checked="" type="checkbox"/>
Crop Region Visible	<input type="checkbox"/>
Annotation Crop	<input checked="" type="checkbox"/>
Far Clipping	No clip
Far Clip Offset	4' 10"
Far Clip Settings	Same as parent view
Parent View	A2.1 Floor Plan
Scope Box	None

Phasing

Phase Filter	Show Complete
Phase	Phase I

Properties help Apply

Ritchie Station Pad Building Project - Project Browser

- Views (Type/Phase)
 - Floor Plans
 - Phase I
 - 0- Foundation
 - 1- Floor Plan
 - 2' AFF Floor Plan (DO NOT DELETE OR USE)
 - 2- Store Front
 - 3- Roof Plan
 - A2.1 Floor Plan
 - Site
 - Ceiling Plans
 - 3D Views
 - Phase I
 - Structure
 - {3D}
 - Elevations (Building Elevation)
 - Sections (Building Section)
 - Phase I
 - Section 1
 - Section 2
 - Section 3
 - Detail Views (Detail)
 - Phase I
 - A6.1 Plan Detail 01 (2' A.F.F.)
 - A6.1 Plan Detail 01 (4' A.F.F.)
- Legends
 - Schedules/Quantities
 - Architectural Drawing List
 - Door Schedule
 - Electrical Drawing List
 - Mechanical Drawing List
 - Plumbing Drawing List
 - Rendering Drawing List
 - Room Schedule
 - Structural Drawing List
 - Sheets (Sheet Prefix)
 - A
 - A0.0 - COVER SHEET
 - A0.1 - BUILDING PERSPECTIVES
 - A2.0 - SIDEWALK PLAN
 - A2.1 - FLOOR PLAN
 - A2.2 - REFLECTED CEILING PLAN
 - A2.3 - ROOF PLAN
 - A3.1 - BUILDING ELEVATIONS
 - A3.2 - BUILDING SECTIONS
 - A6.1 - PLAN DETAILS**
 - A7.1 - SCHEDULES
 - A8.1 - DETAIL ELEVATIONS AND SECTION
 - A8.2 - DETAIL ELEVATIONS AND SECTION
 - A8.3 - DETAIL ELEVATIONS AND SECTION
 - A8.4 - DETAIL ELEVATIONS AND SECTION
 - A8.5 - DETAIL ELEVATIONS AND SECTION
 - A9.1 - SECTIONS DETAILS
 - A9.2 - SECTIONS DETAILS