


1803 HAZFORD RD.

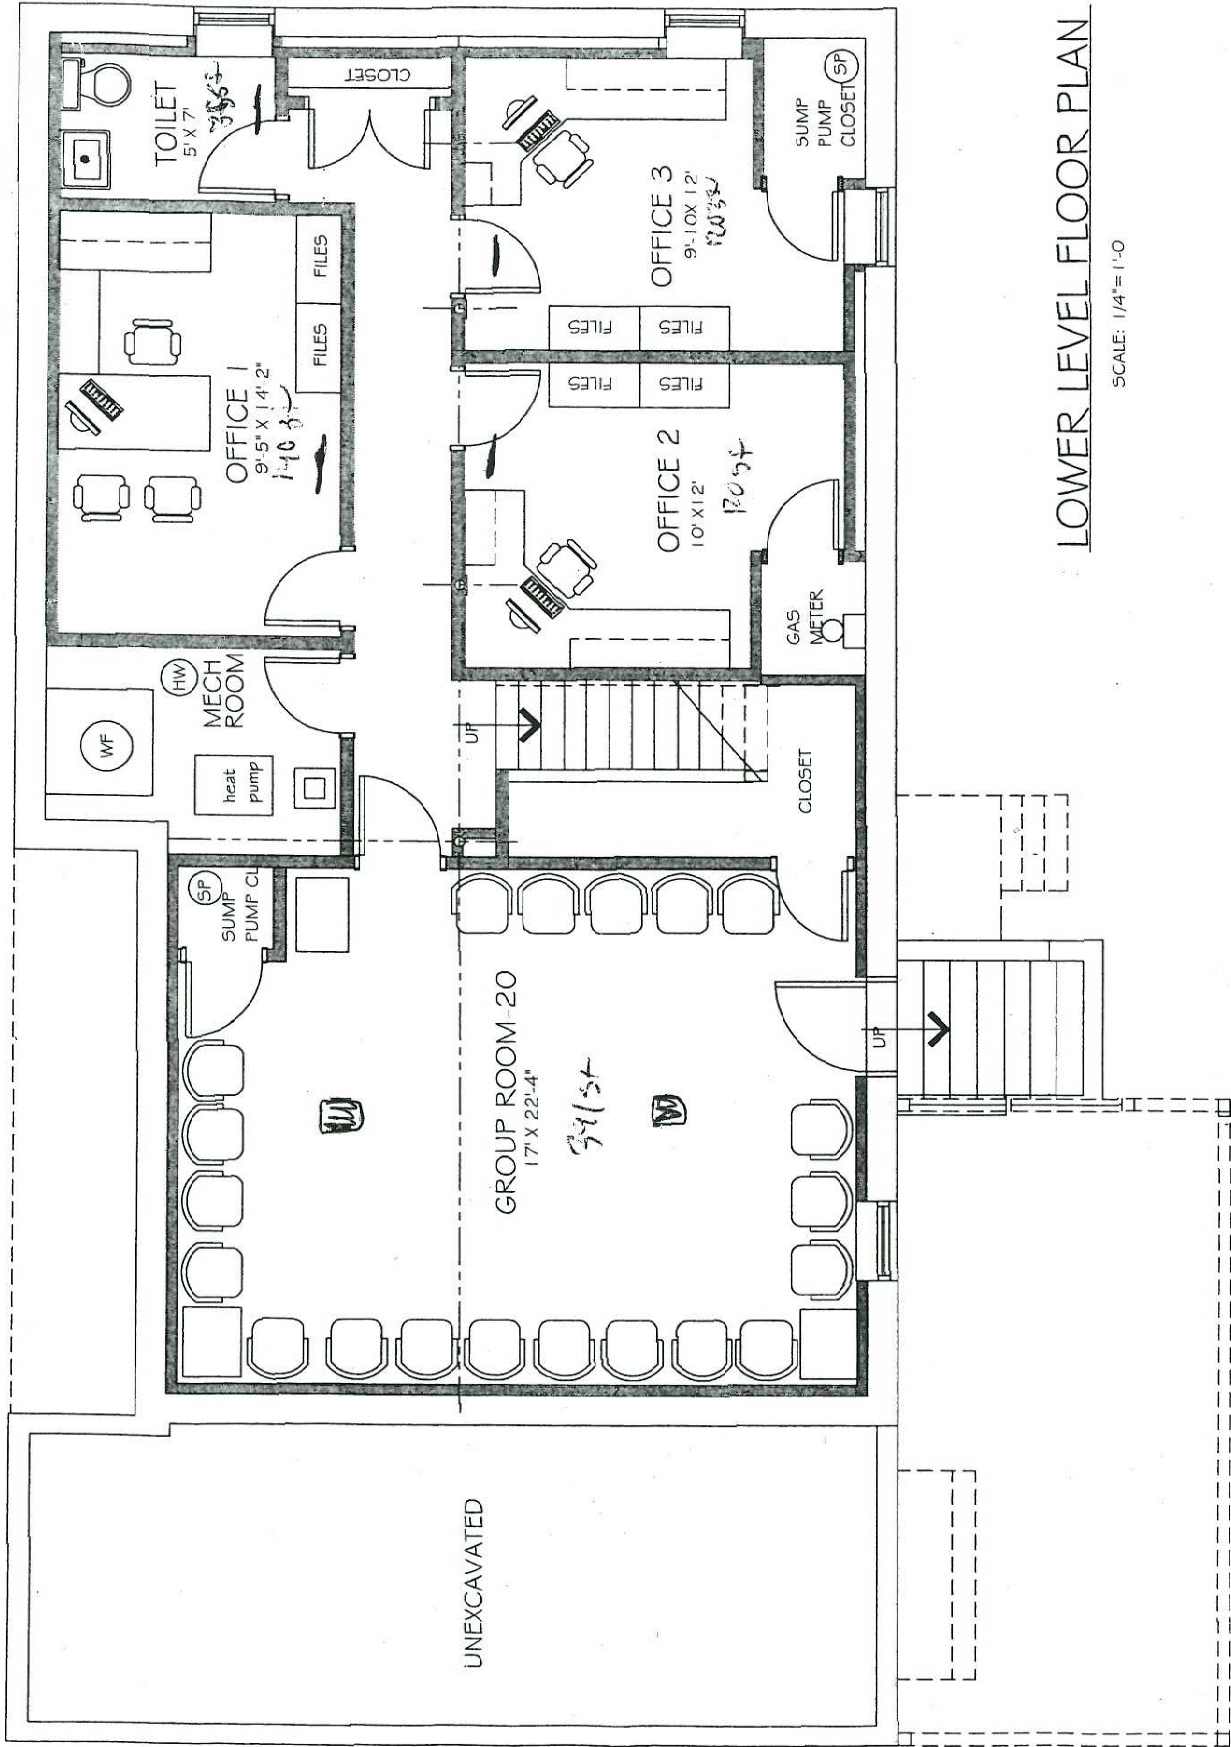

LOWER LEVEL FLOOR PLAN

SCALE: 1/4" = 1'-0"