






IF THIS SHEET IS NOT 36\"/>

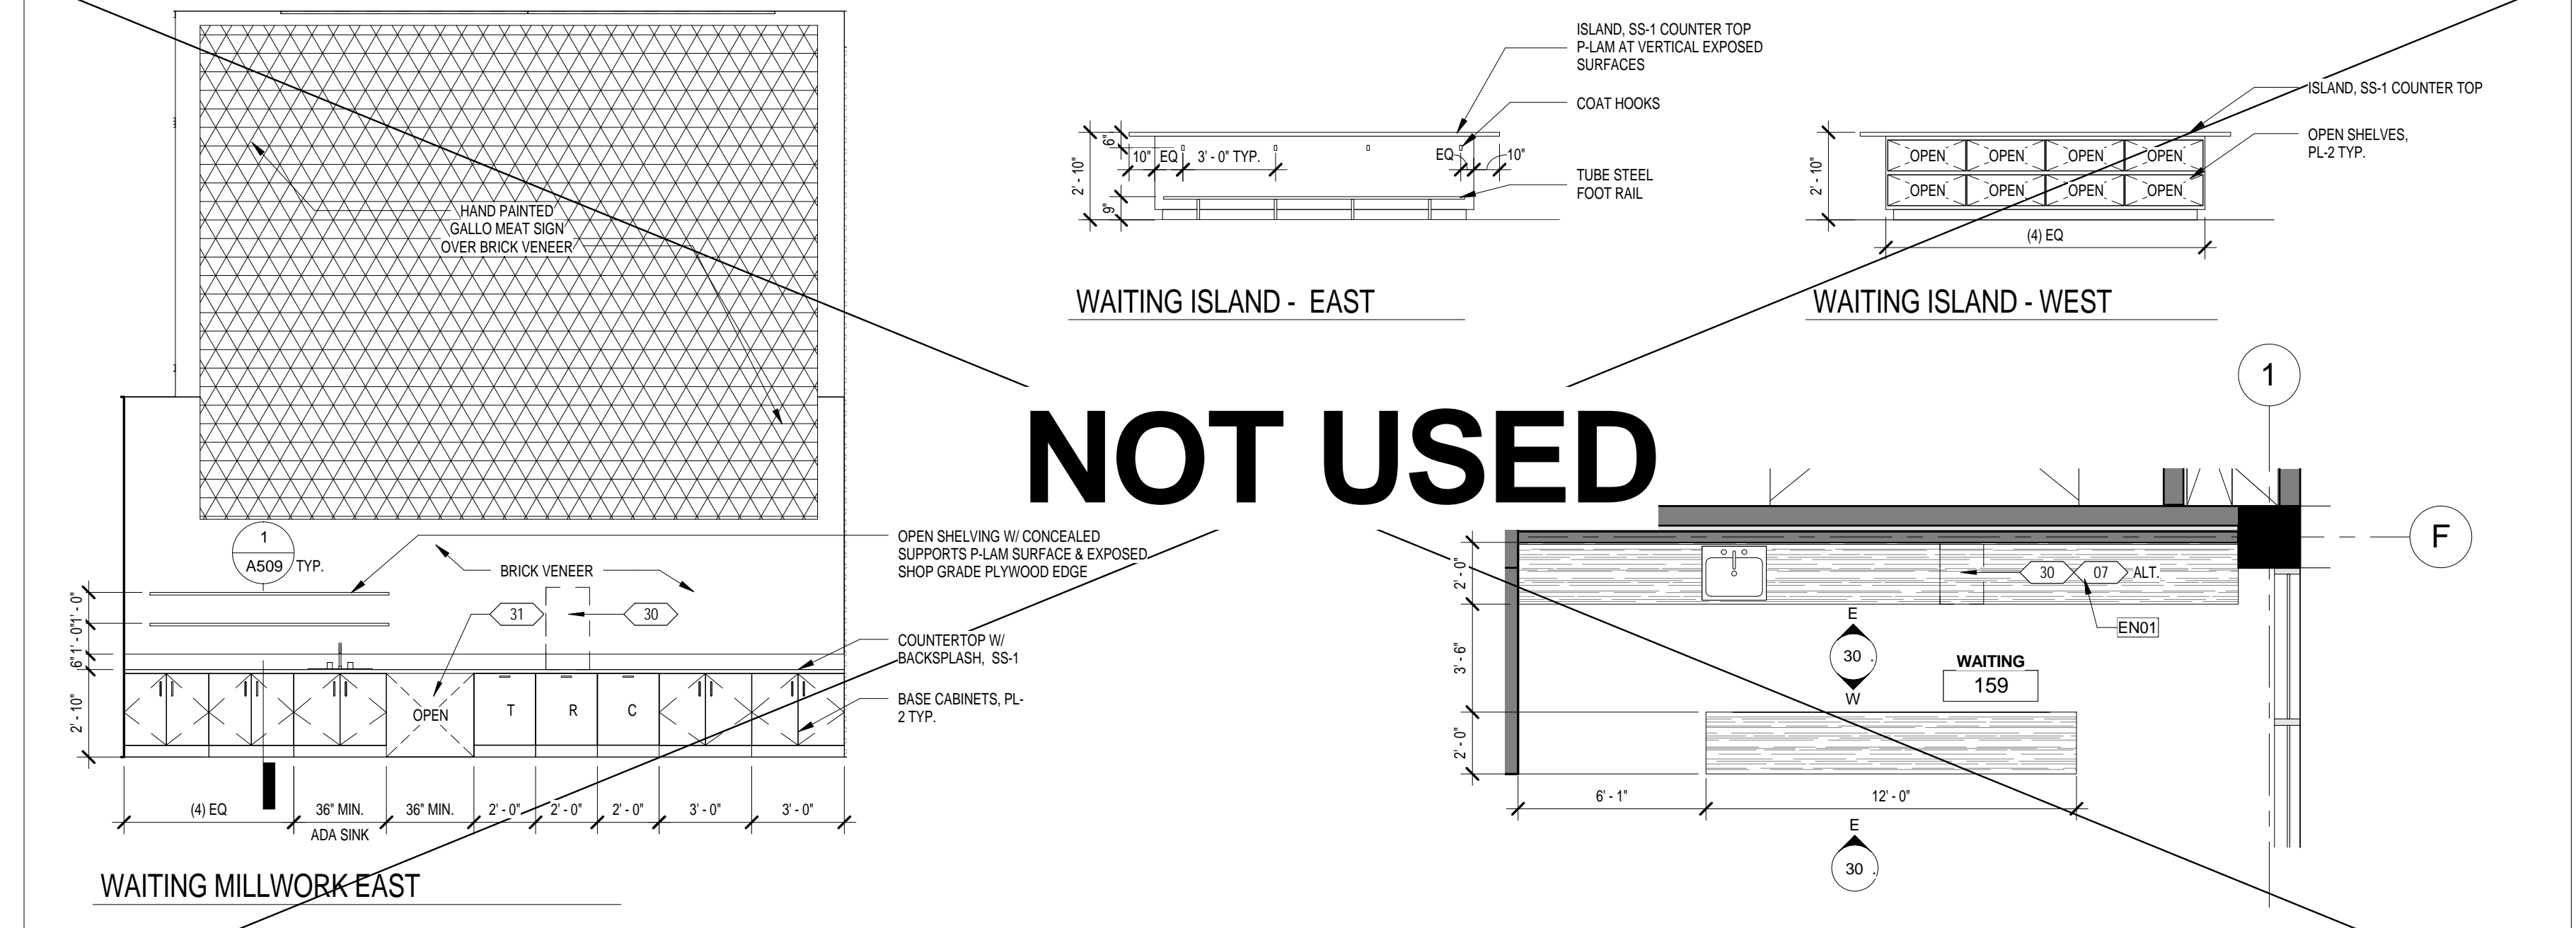


30 WAITING 159 - ENLARGED PLAN & ELEVATIONS  
1/4\"/>

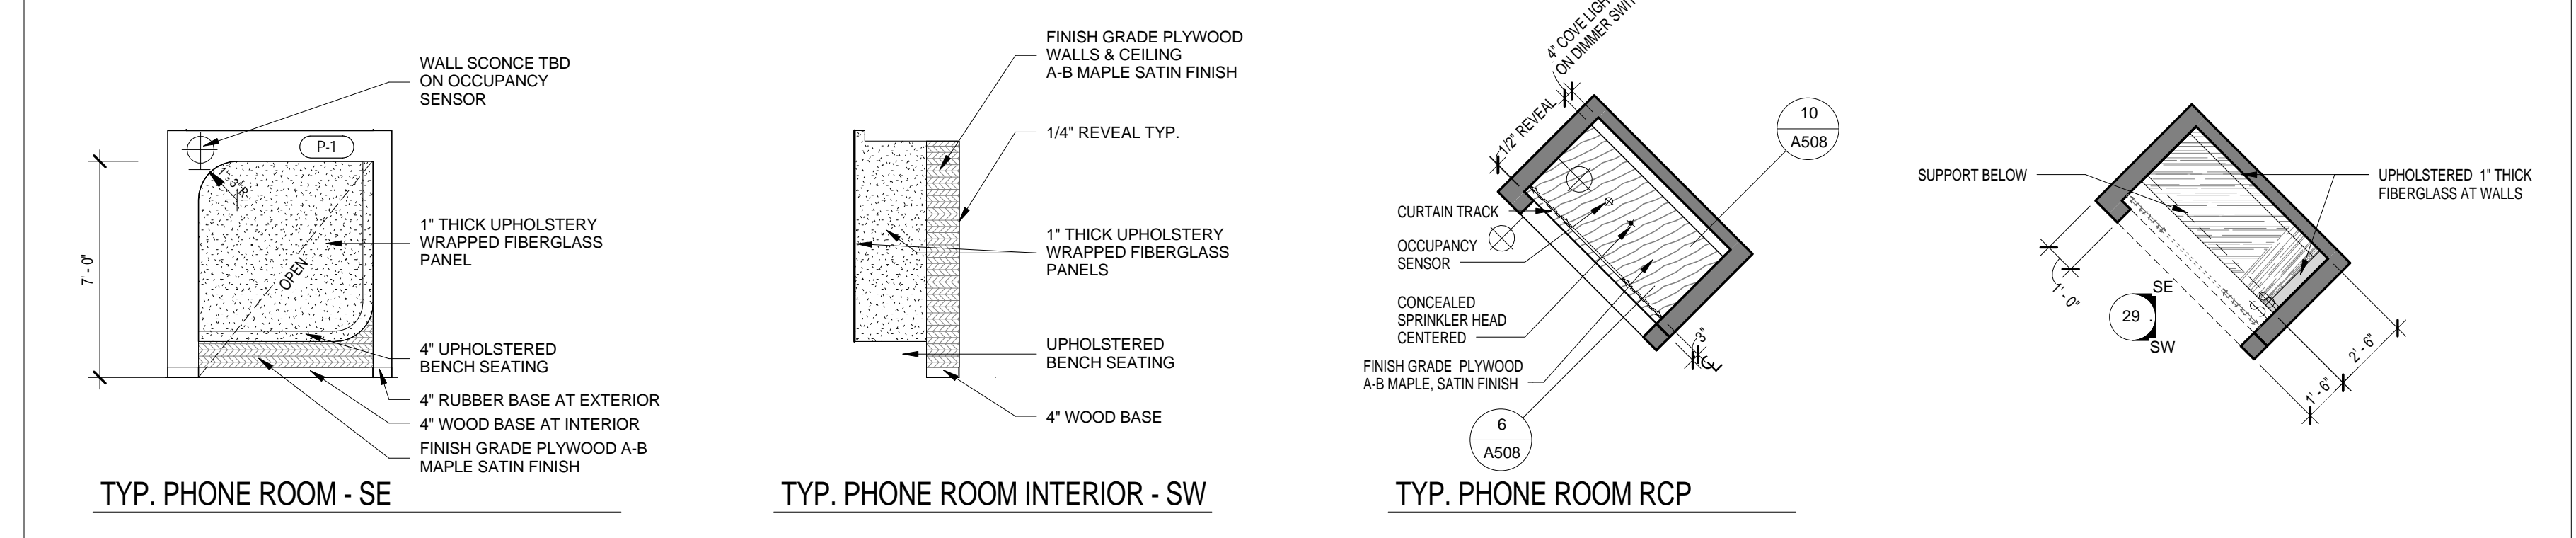


29 TYP. PHONE ROOM PLAN & ELEVATIONS  
1/4\"/>

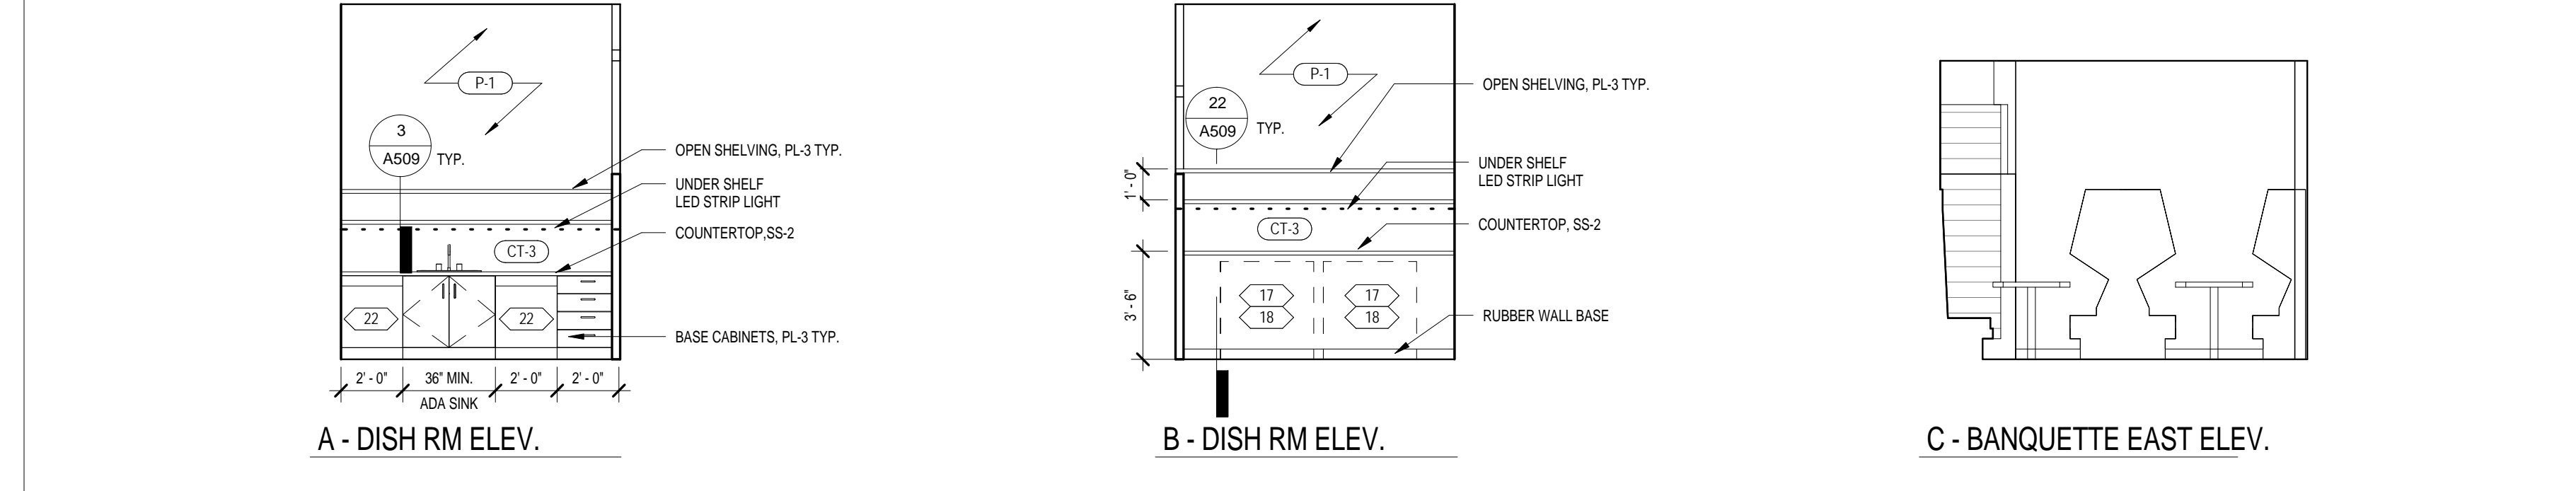

A - DISH RM ELEV. B - DISH RM ELEV. C - BANQUETTE EAST ELEV. D - BANQUETTE WEST ELEV.

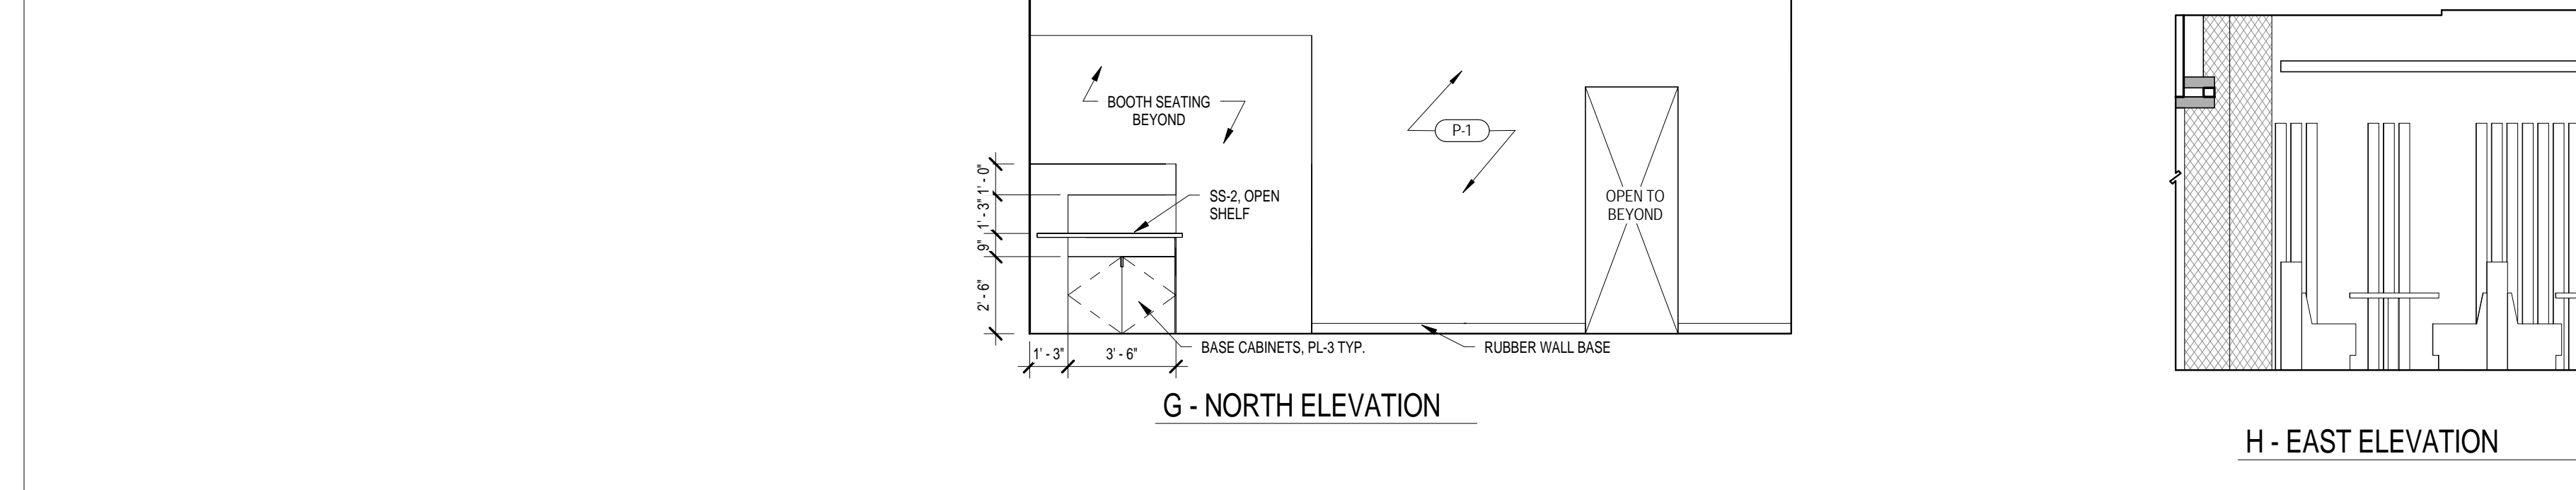


G - NORTH ELEVATION H - EAST ELEVATION

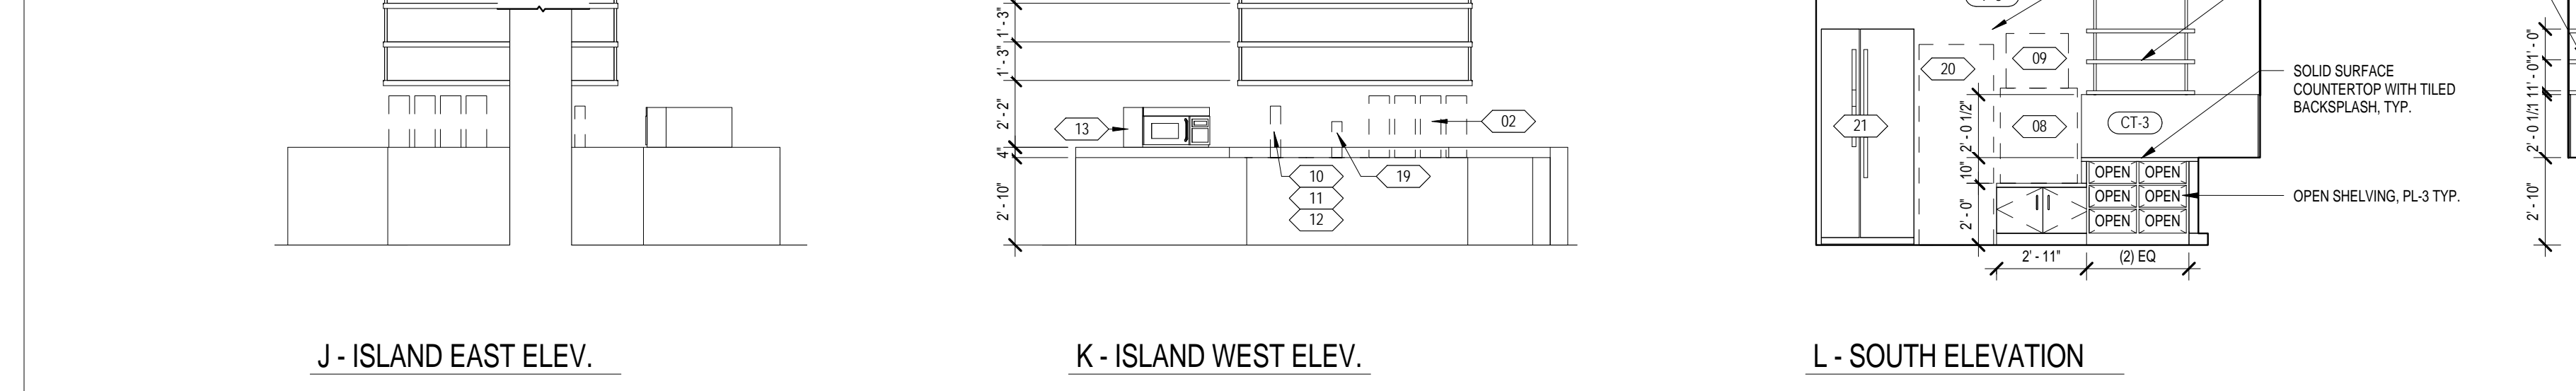


J - ISLAND EAST ELEV. K - ISLAND WEST ELEV. L - SOUTH ELEVATION M - WEST ELEVATION


27 TYPICAL BREAK AREA FLOOR 2, 3, 4, 5  
1/4\"/>

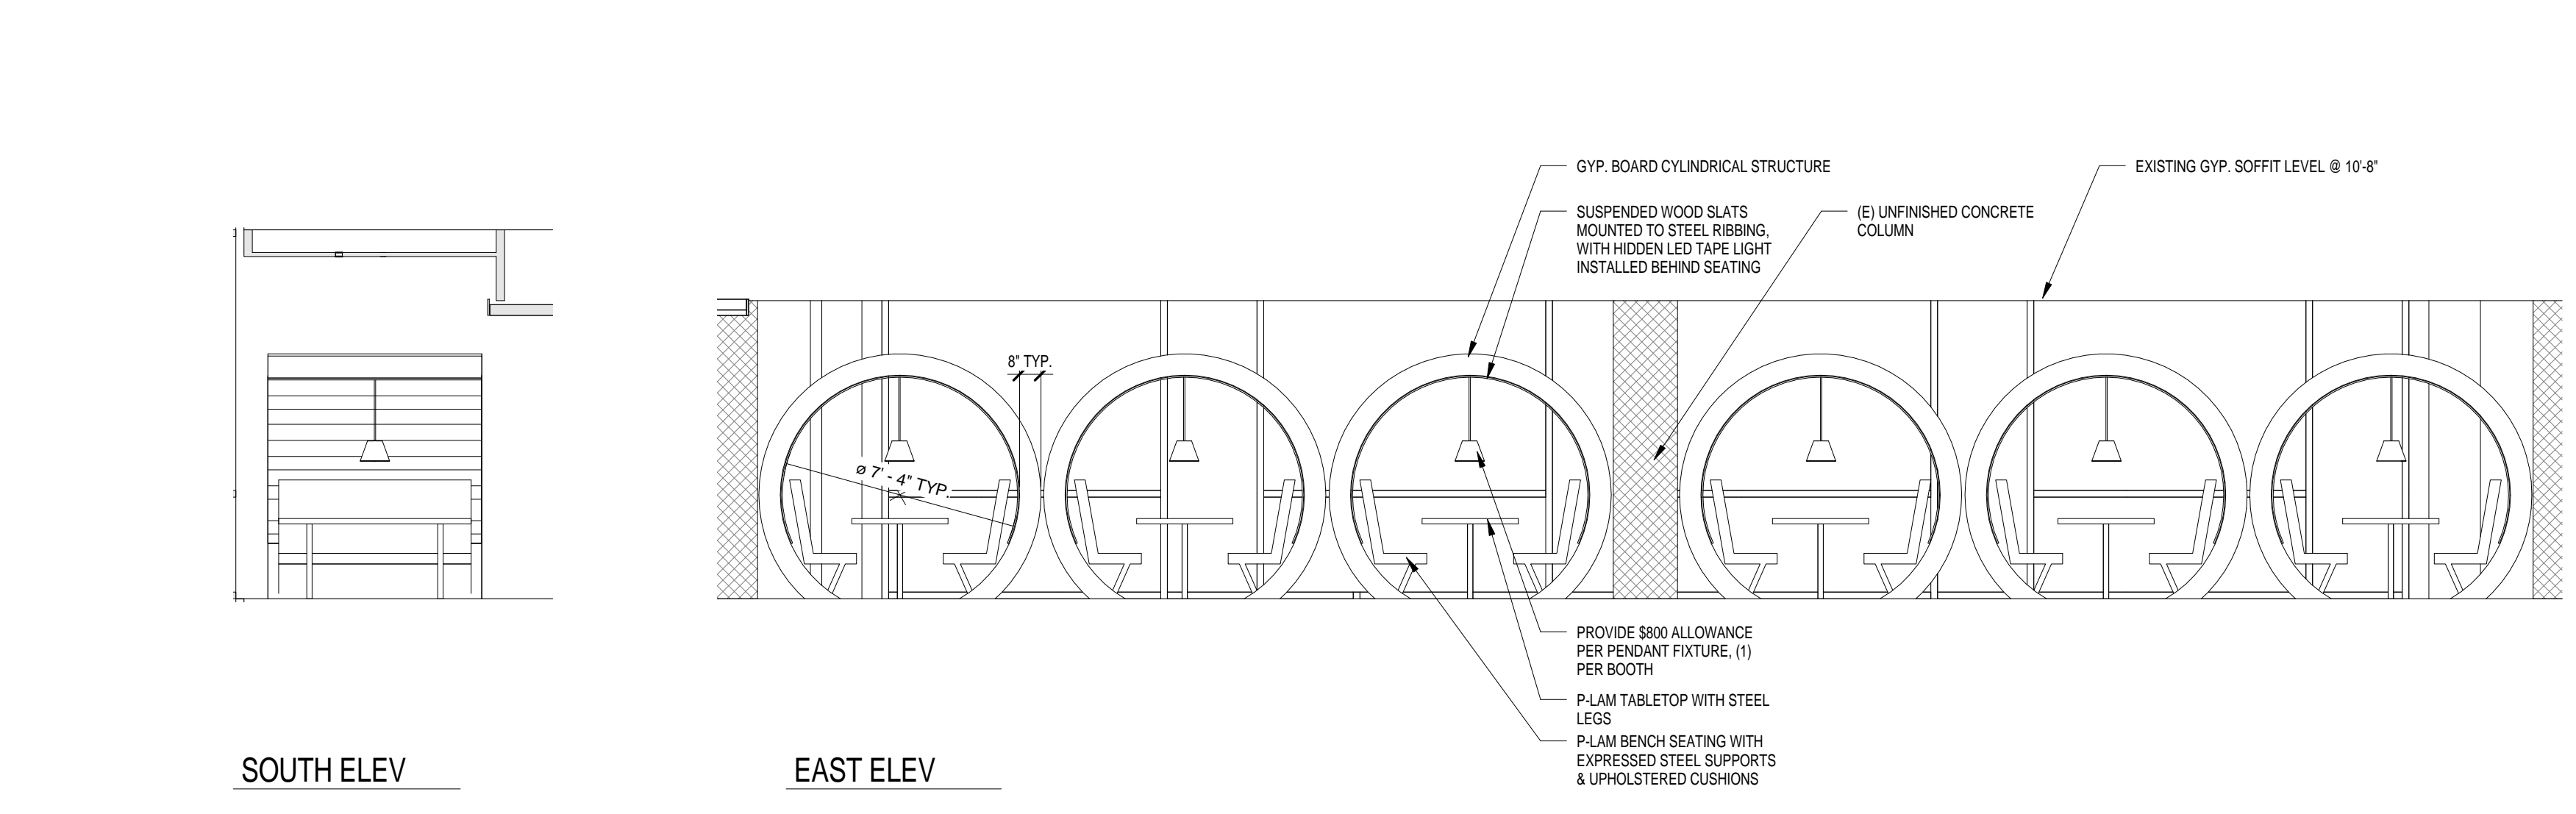

14 SECOND FLOOR LOBBY PARKLET - ENLARGED PLAN  
1/4\"/>

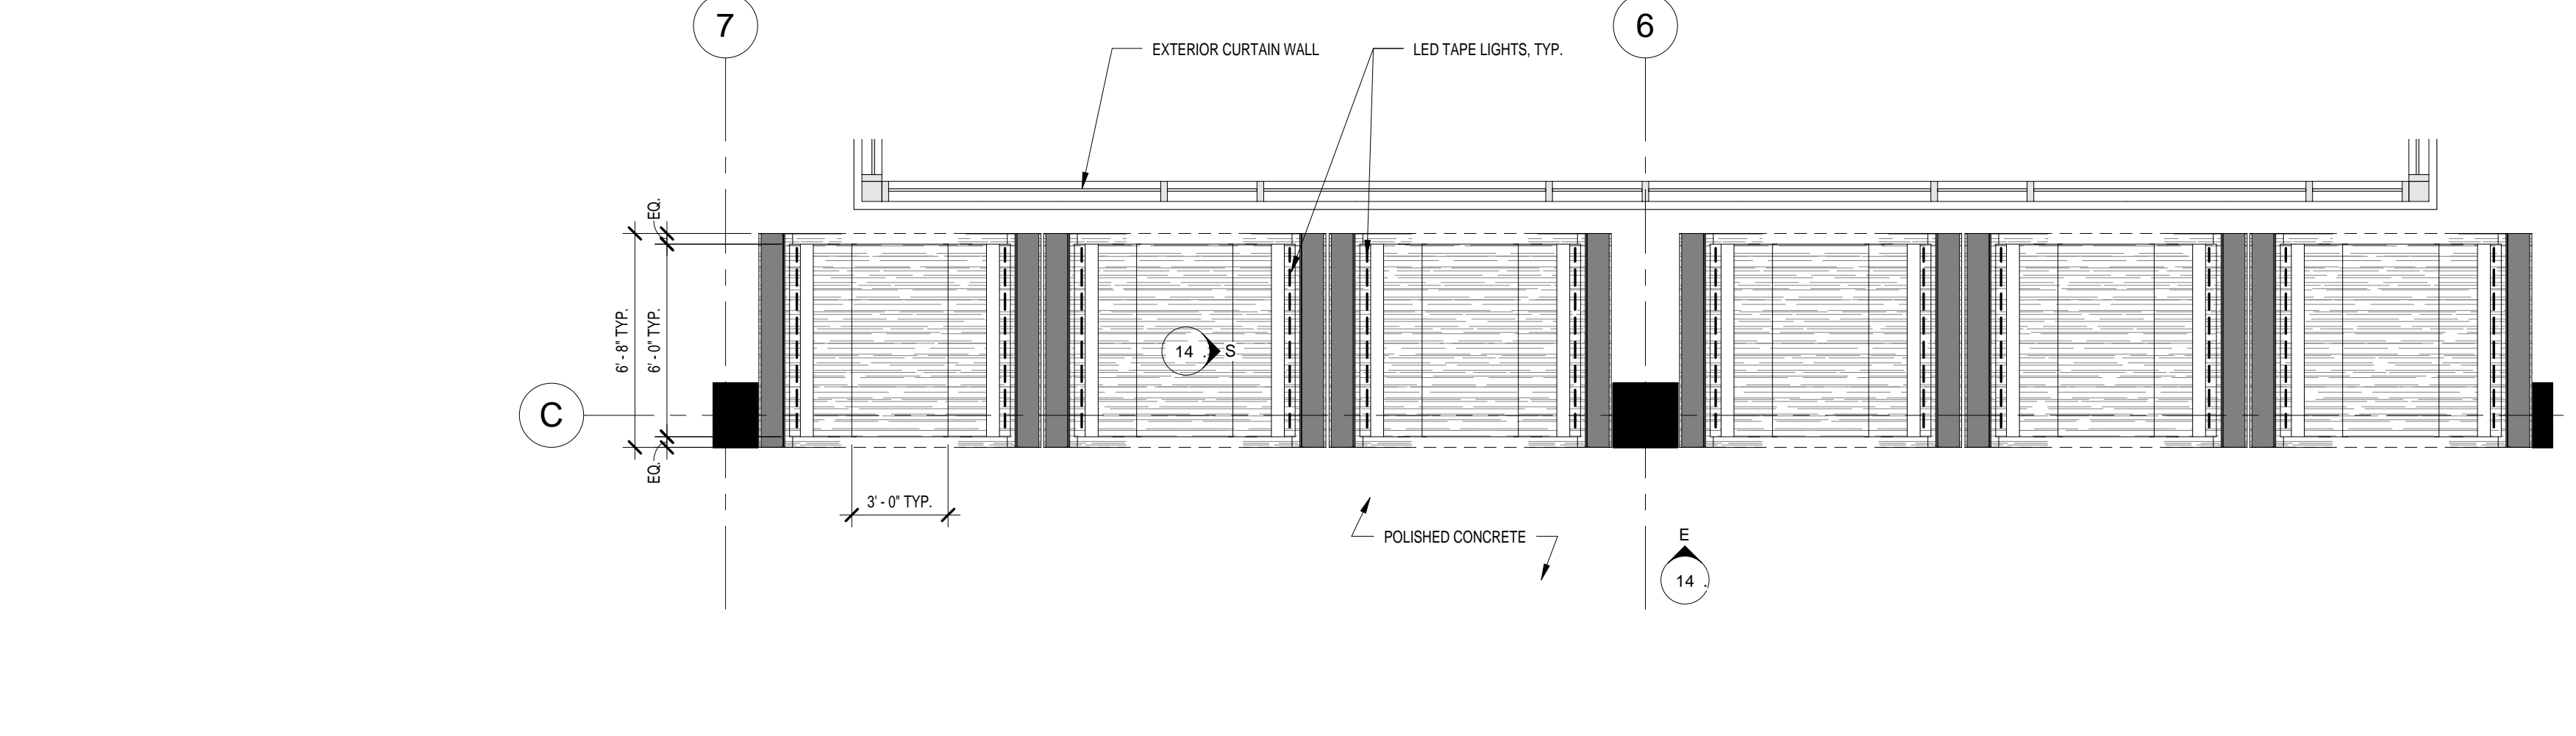

14 SECOND FLOOR LOBBY PARKLET - ENLARGED PLAN  
1/4\"/>

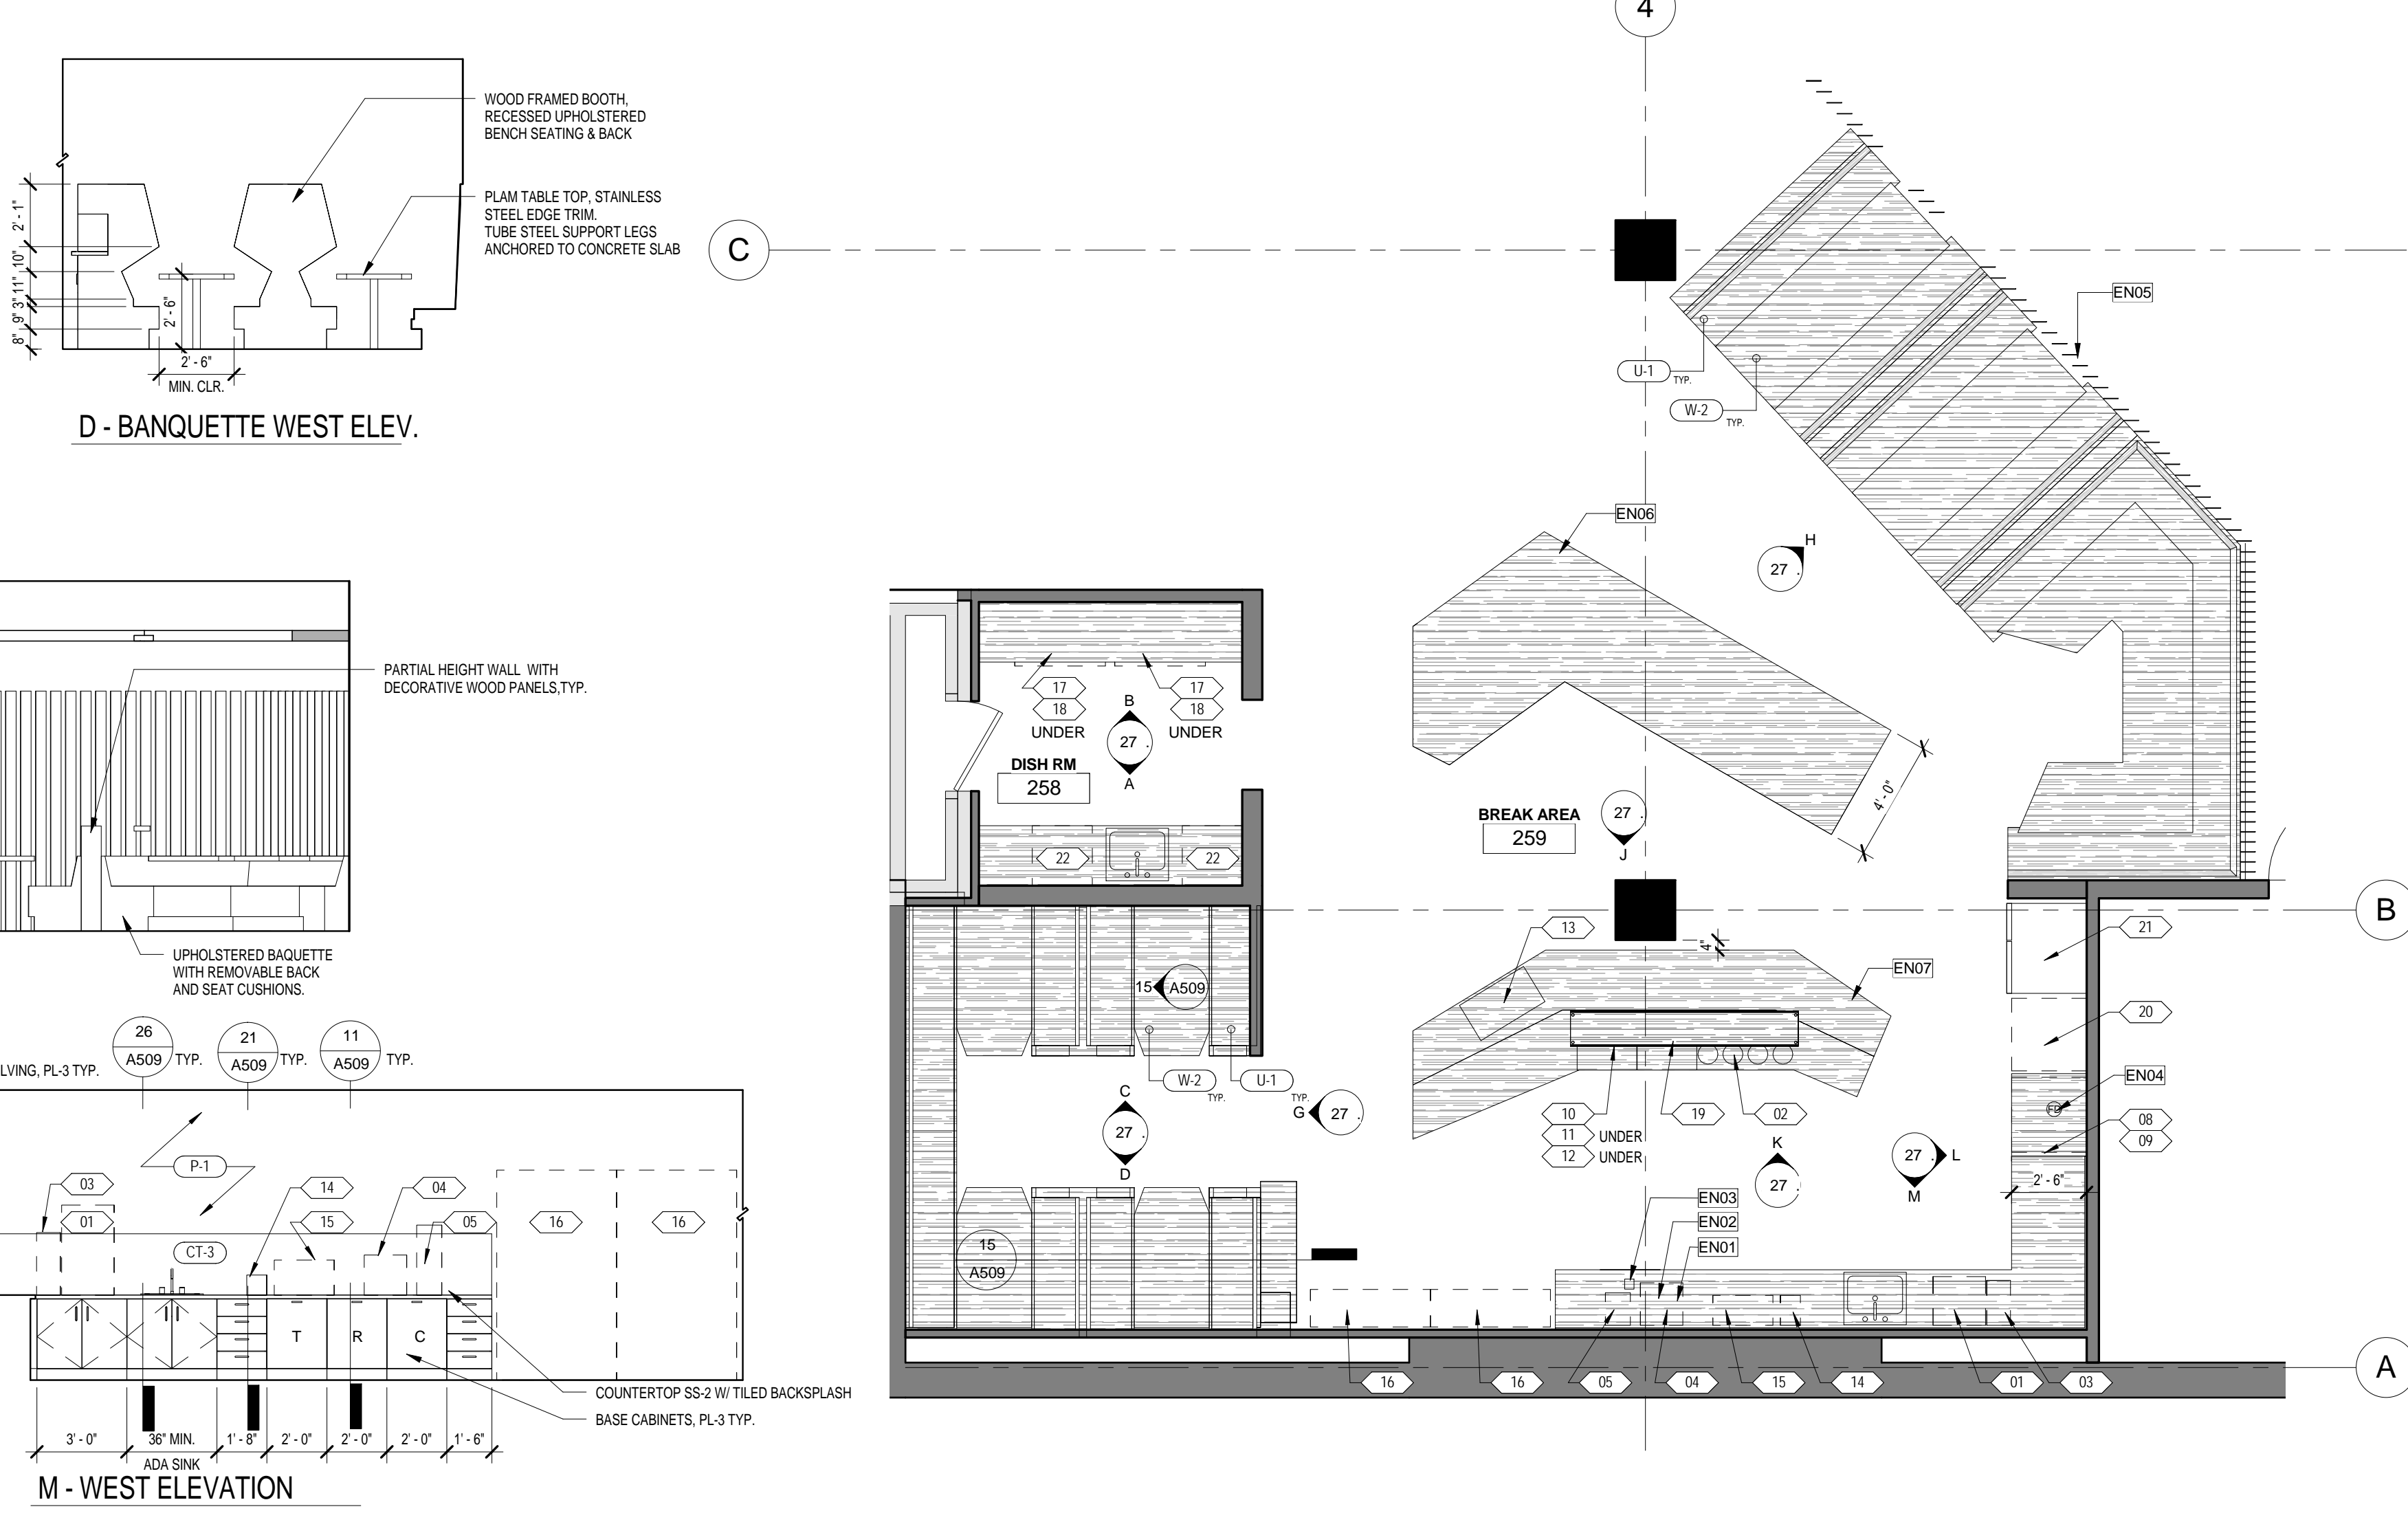

27 TYPICAL BREAK AREA FLOOR 2, 3, 4, 5  
1/4\"/>

Item	Model Number	Description	Furnished By
01	FETCO COMMERCIAL COFFEE BREWER	CRS-420N-15 DRIP COFFEE BREWER	CFCI
02	FETCO LUXUS COFFEE URN	L3D15 THERMAL URN	CFCI
03	BUNN COMMERCIAL COFFEE GRINDER	MHC GRINDER FOR DRIP BREWERS	CFCI
04	MANUAL ESPRESSO MACHINE	VIVALDI SINGLE MANUAL ESPRESSO	CFCI
05	ESPRESSO GRINDER (MANUAL ONLY)	SUPER JOLLY COFFEE GRINDER	CFCI
06	ESPRESSO AUTO MALT	IMPRESSA X30 PRO	CFCI
07	TOP BREWER ESPRESSO AUTO (ALT)	TOP BREWER UNDERCOUNTER AUTO ESPRESSO	CFCI
08	FOUNTAIN SODA DISPENSER	DC 215 FOUNTAIN SODA	CFCI
09	ICE MAKER	MFRSASBMT ICE MAKER	CFCI
10	WATER TAP SYSTEM	CRV3ALI CR UCM2	CFCI
11	WATER TAP TOWER	CRV3ALC CR V2C	CFCI
12	WATER TAP FILTRATION	CRV3ALI CR 24FC	CFCI
13	MICROWAVE	M6040 M6040	CFCI
14	TOASTER	BREVILLE POP-UP TOASTER	CFCI
15	TOASTER OVEN	BREVILLE TOASTER OVEN	CFCI
16	BULK SNACK DISPLAY	GENERIC SNACK VENDING FIXTURE	CFCI
17	BUS TUBS	GENERIC FOR DIRTY DISHES	CFCI
18	BUS CARTS	GENERIC	CFCI
19	REFRIGERATOR	GENERIC BEER	CFCI
20	BEVERAGE COOLER	ODM 26 SOFT DRINKS	CFCI
21	REFRIGERATOR	GENERIC MILK ETC	CFCI
22	DISHWASHER (ADA)	D5634LH5/PH PRO HANDLE ADA COMPLIANT UNDERCOUNTER	CFCI
23	WARMING CABINET	1000-UP LOW TEMPERATURE HOT HOLDING CABINET	CFCI
24	ADVANCE TABCO WORK TABLES	SPEC-LINE 10\"/>	
25	TURBOCOFFEE OVEN	CS 2 OVENS STACKED	CFCI
26	ADVANCE TABCO WORK TABLES	SPEC-LINE 10\"/>	
27	ADVANCE TABCO HAND WASH SINK	F75-69 10\"/>	
28	SUPERA 3-COMPARTMENT SINK	SK3-1620-D15-1 10\"/>	
29	DISHWASHER (NON-ADA)	L3WH-5 3-PHASE 208-240V MODEL	CFCI
30	TANQO AND ESPRESSO MACHINE	TUNO CRASH LOBBY ESPRESSO	CFCI
31	BEVERAGE AIR UNDERCOUNTER REFRIGERATOR	UCR34 2-DOOR UNDERCOUNTER UNIT	CFCI
32	ADA UNDERCOUNTER REFRIGERATOR	TUC-275-ADA ADA COMPLIANT GLASS DOOR REFRIGERATOR	CFCI

**KEYNOTES**

EN01 PROVIDE ALTERNATE PRICING FOR TOP BREWER PRO UNDERCOUNTER AUTO ESPRESSO MACHINE

EN02 PROVIDE IMPRESSA X30 PRO AUTO ESPRESSO MACHINE AND ESPRESSO GRINDER AND OR IN LIEU OF MANUAL ESPRESSO AND ESPRESSO GRINDER

EN03 PROVIDE 4\"/>

**splunk**

417 Montgomery Street, 7th Floor  
San Francisco, CA 94104  
415 230 7000  
www.nicholsbooth.com

**nicholsbooth**  
ARCHITECTS

**Revision Issue Information**

No.	Description	Date
1	SCHEMATIC PRICING SET (02.01.15)	01.19.15
2	DD PROGRESS	01.30.15
3	100% DD SET	02.13.15
4	90% CD LL REVIEW / BID SET	04.01.15

Architect/Engineer Of Record:

Consultant:

Facility:

**SPLUNK**

**Splunk SF**  
270 Brannan Street, San Francisco, CA 94107

Sheet Title:  
**ENLARGED PLANS & ELEVATIONS**

Project North: True North:

Scale: 1/4\"/>

Issue Date: \_\_\_\_\_ Proj. No.: **SP0270.1402.00**

Phase: **Construction Documents**

Sheet no.: **A402**