


PROPOSED NORTH ELEVATION

1/8" = 1'-0"

2

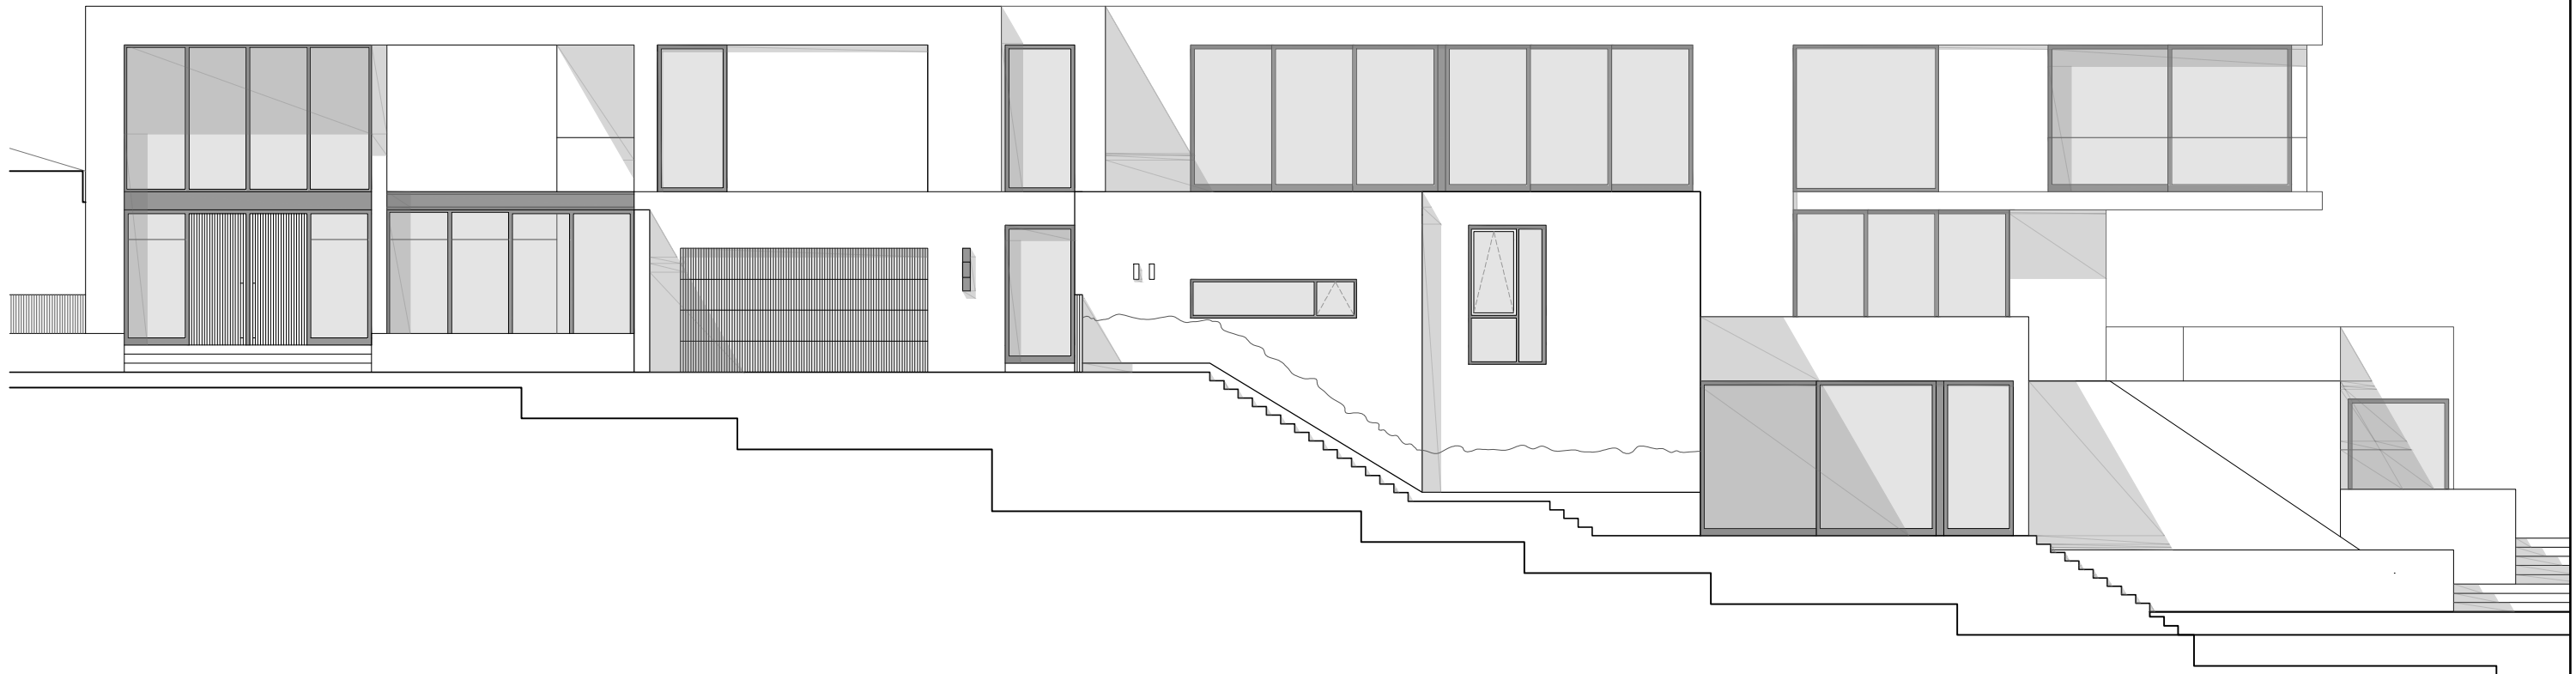

PROPOSED SOUTH ELEVATION

1/8" = 1'-0"

1

225 ROBIN ROAD

225 ROBIN ROAD HILLSBOROUGH, CA 94010

PRINTING DATE  
ADBB PRELIMINARY REVIEW 4/2/13

REVISIONS DATE

SOUTH & NORTH ELEVATIONS

SCALE 1/8" = 1'-0"  
JOB NO.

A3.1