


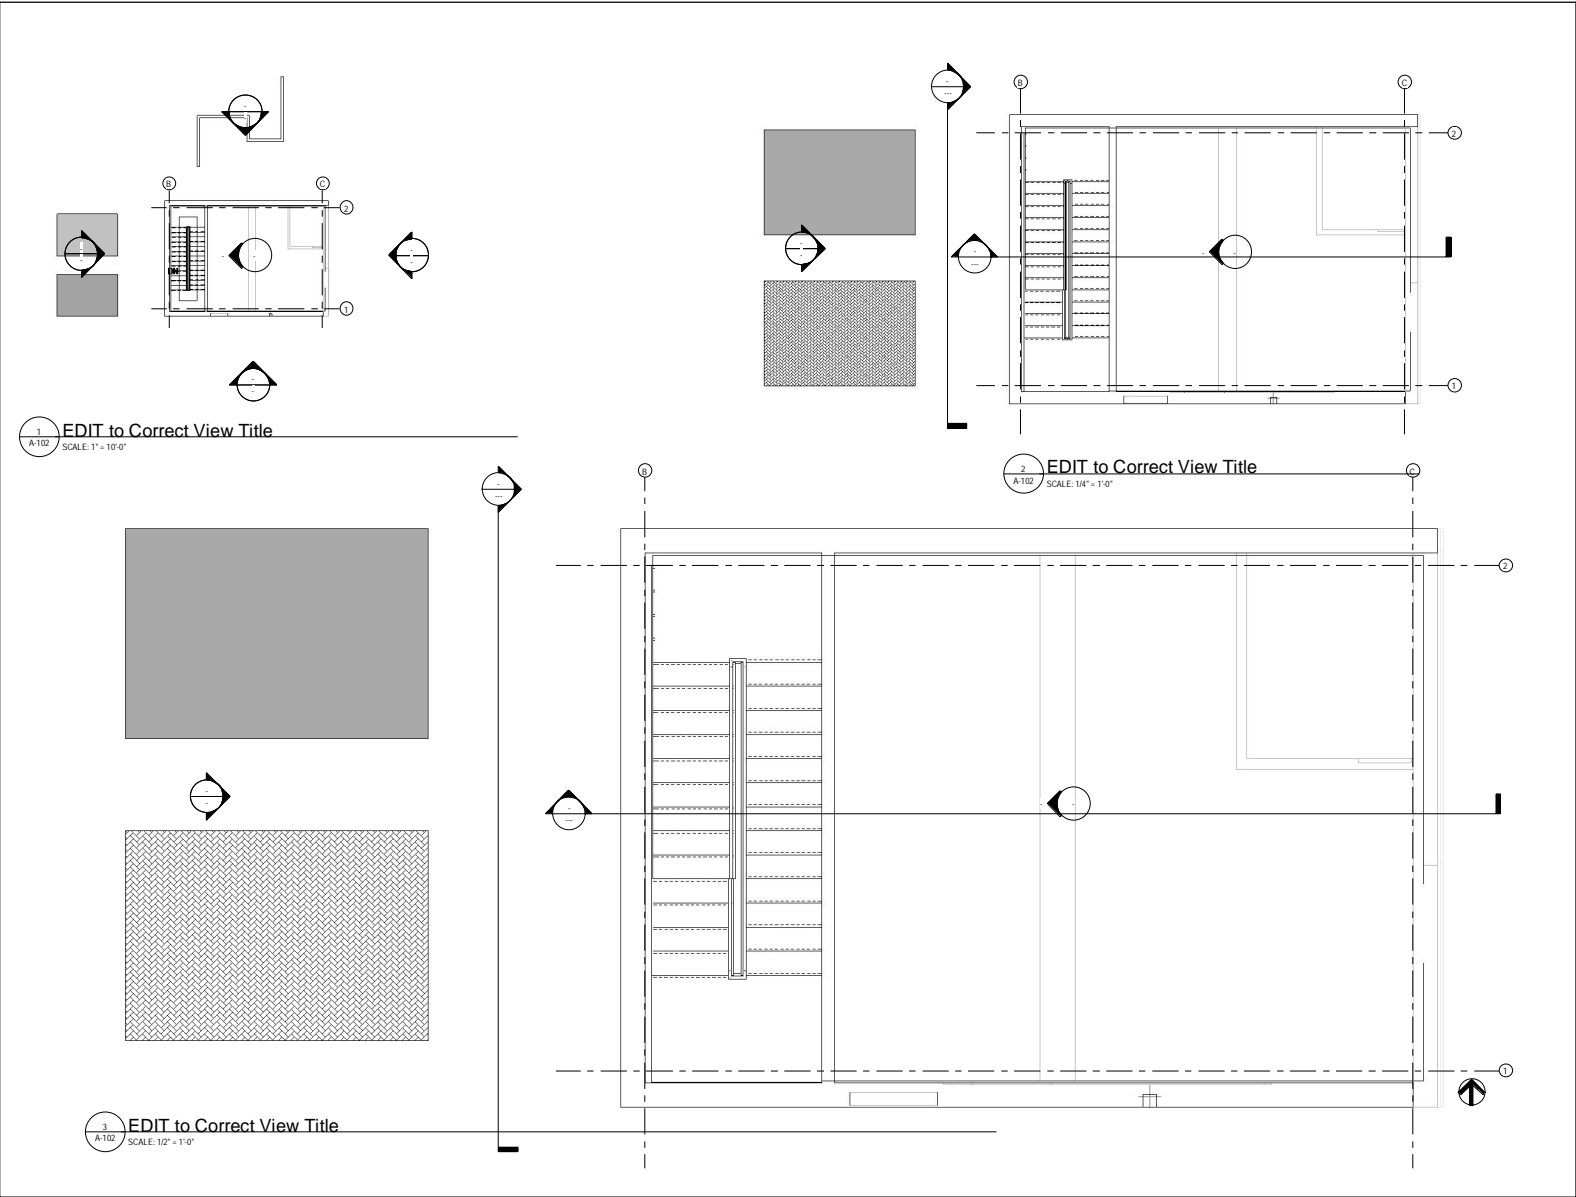

3/6/2020 3:51:28 PM



REVISION		
1	Revision 1	Date 1

CLIENT INFORMATION
Client Logo
Client Name
Client Address
REVIT 2020 - WRA, 2006, Architectural/Interiors Template

KEY PLAN
A B C

GRAPHIC SCALES
0 1' 2' 3' 4' 5' 6' 7' 8' 9' 10'
SCALE: 1/8" = 1'-0"

SIGNATURE

PROFESSIONAL CERTIFICATION
I CERTIFY THAT THESE DOCUMENTS WERE
PREPARED OR APPROVED BY ME, AND THAT I
AM A DULY LICENSED ARCHITECT UNDER THE
LAWS OF THE STATE OF MARYLAND, LICENSE F
NO. 11-14-000000, LICENSE NO. _____
EXPIRATION DATE: _____

WRA
Whitman, Requardt & Associates, LLP
801 South Caroline Street, Baltimore, Maryland 21201

SECOND FLOOR PLAN		
Drawing No.		
A-102		
Scale: As Indicated		
Date: 07/22/02	Sheet	of
Des: Designer	Drawn: Author	Check: Checker