


C1 UNDER STAIR RAILING

1/4" = 1'-0"

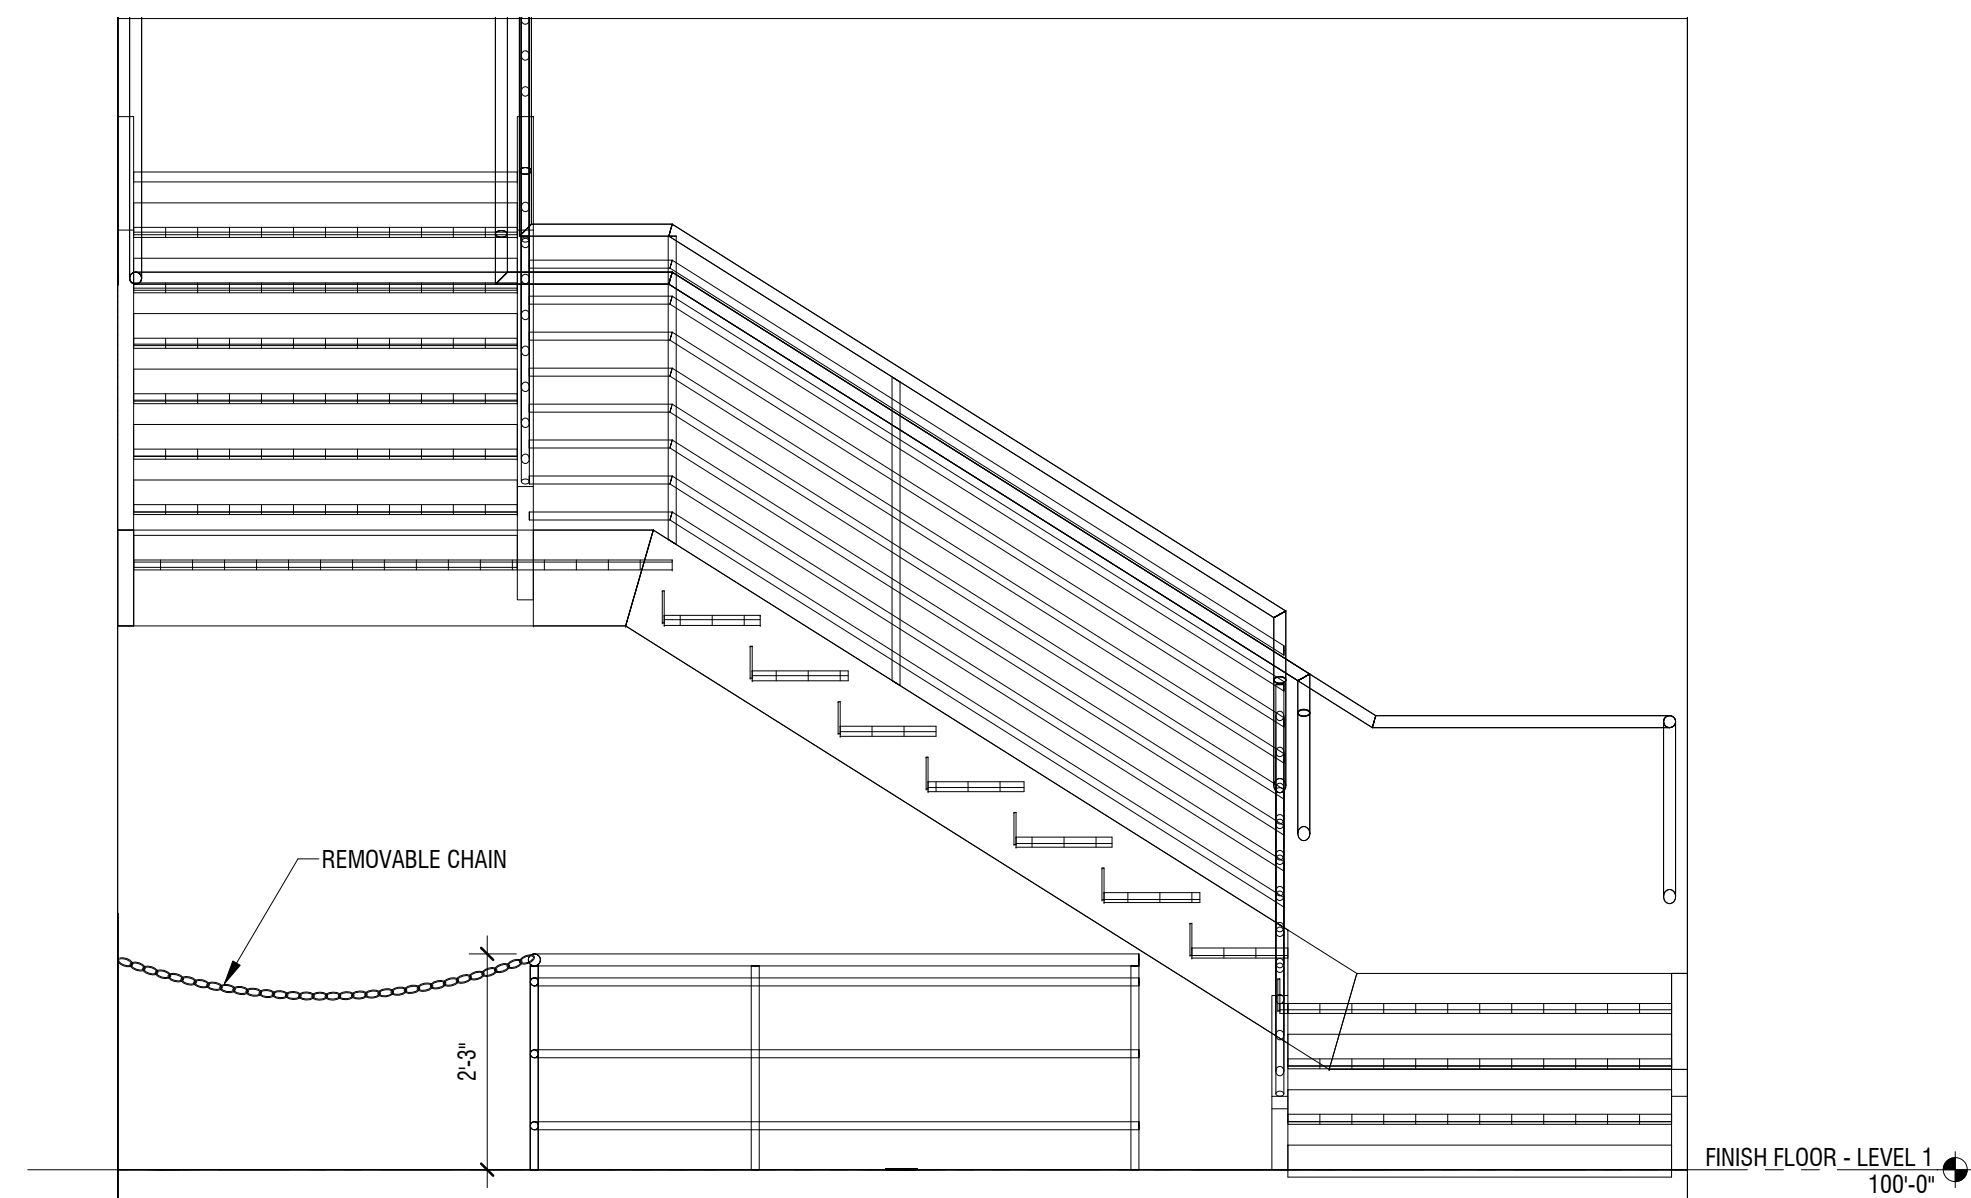


C3 UNDER STAIR ELEVATION

1/2" = 1'-0"

KEYED NOTES

- 1 CONC. SLAB. SEE STRUCTURAL
- 2 CONTROL JOINTS, TYP. SEE STRUCTURAL
- 3 ELECTRICAL EQUIPMENT. SEE ELECTRICAL
- 4 NARCOTICS LOCK BOX
- 5 TRENCH DRAIN
- 6 1/48 MAX FLOOR SLOPE
- 7 CONTROL JOINT
- 8 CONC BOLLARD. SEE A-552/85 FOR DETAIL

SEE SHEETS A-101 AND A-102 FOR GENERAL NOTES

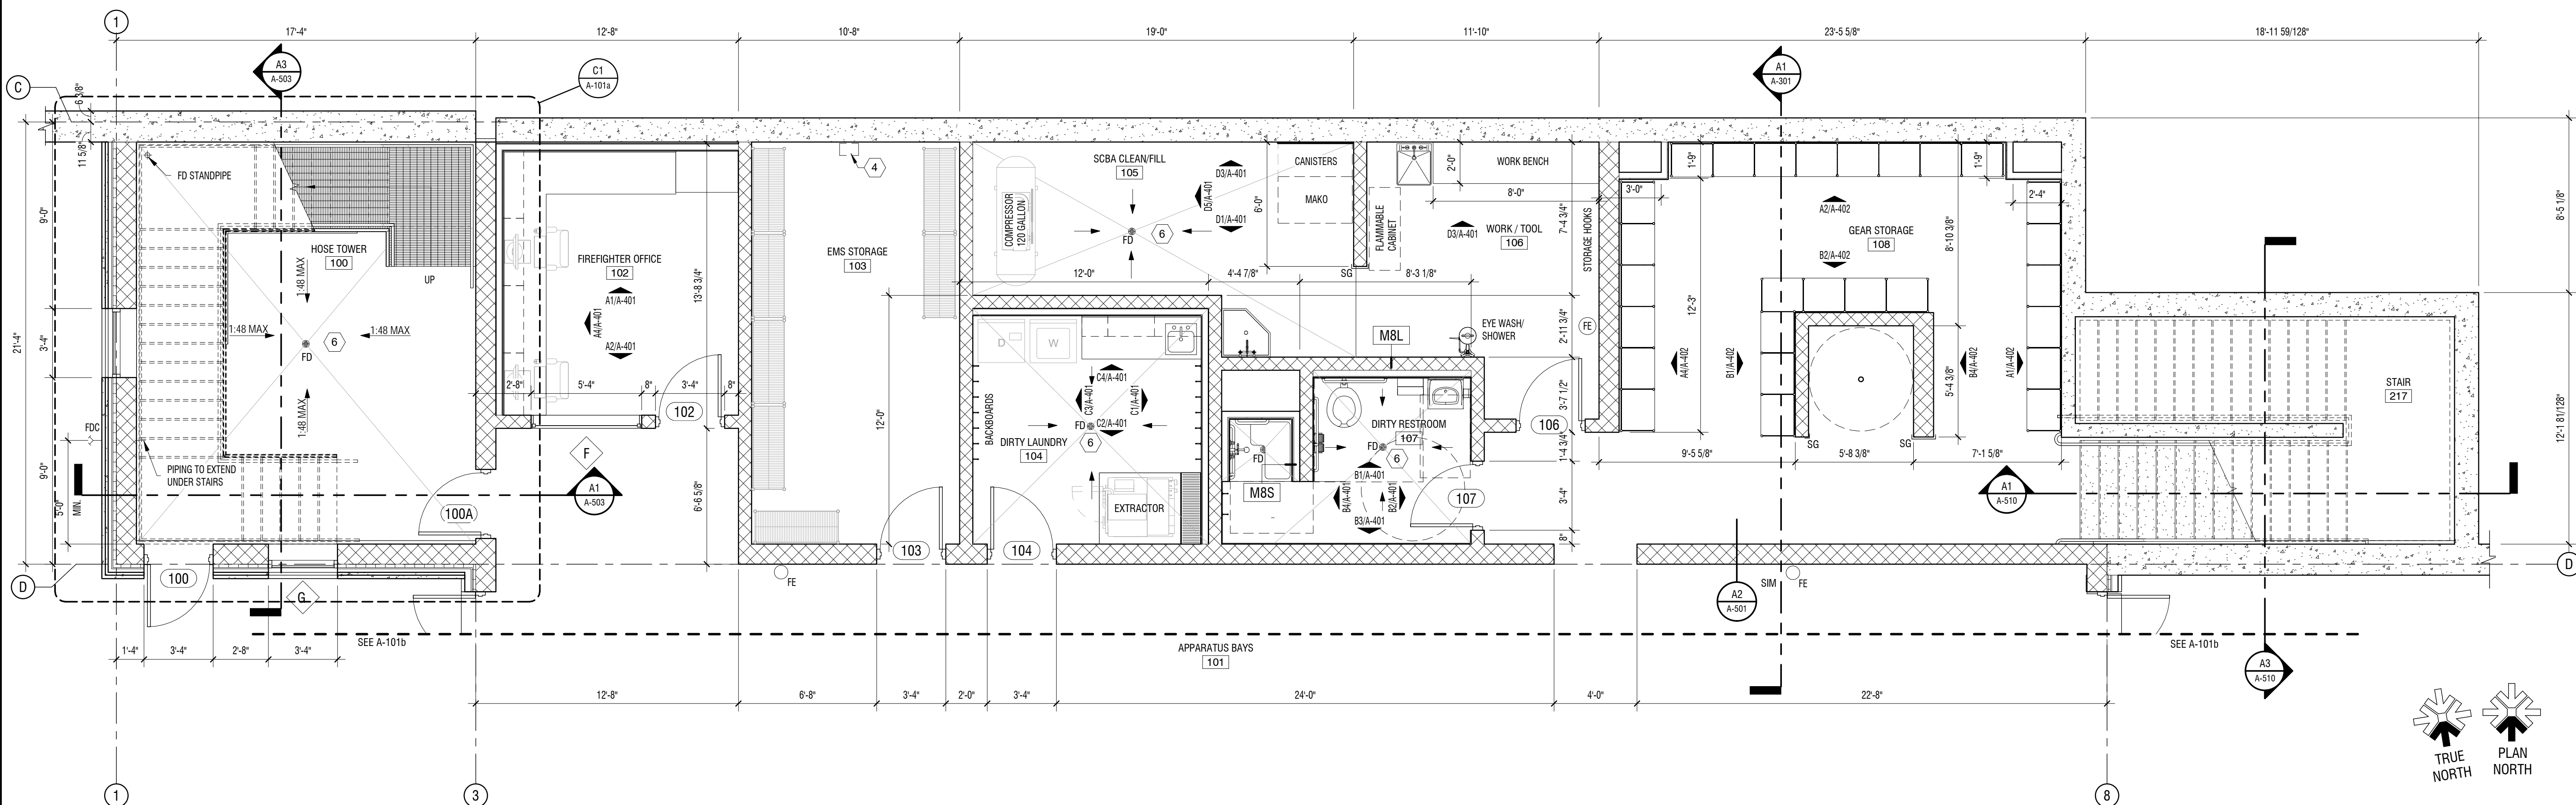

A1 LEVEL 1 FLOOR PLAN - AREA A



1/4" = 1'-0"

LEHI FIRE STATION #83

LEHI, UT

MARK:	
DATE:	
DESCRIPTION:	

PROJECT #: 815064
 DRAWN BY: PALMER
 CHECKED BY: act
 ISSUED: 9/14/2016

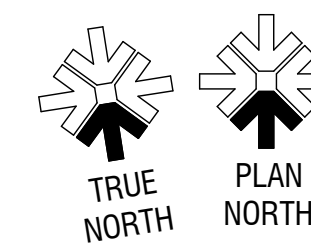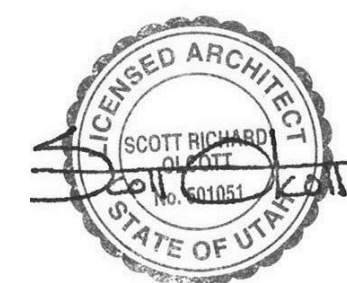

LEVEL 1 FLOOR PLAN
 - AREA A

A-101a

© COPYRIGHT DESIGN WEST ARCHITECTS 2015