



PRODUCED BY AN AUTODESK EDUCATIONAL PRODUCT

PRODUCED BY AN AUTODESK EDUCATIONAL PRODUCT

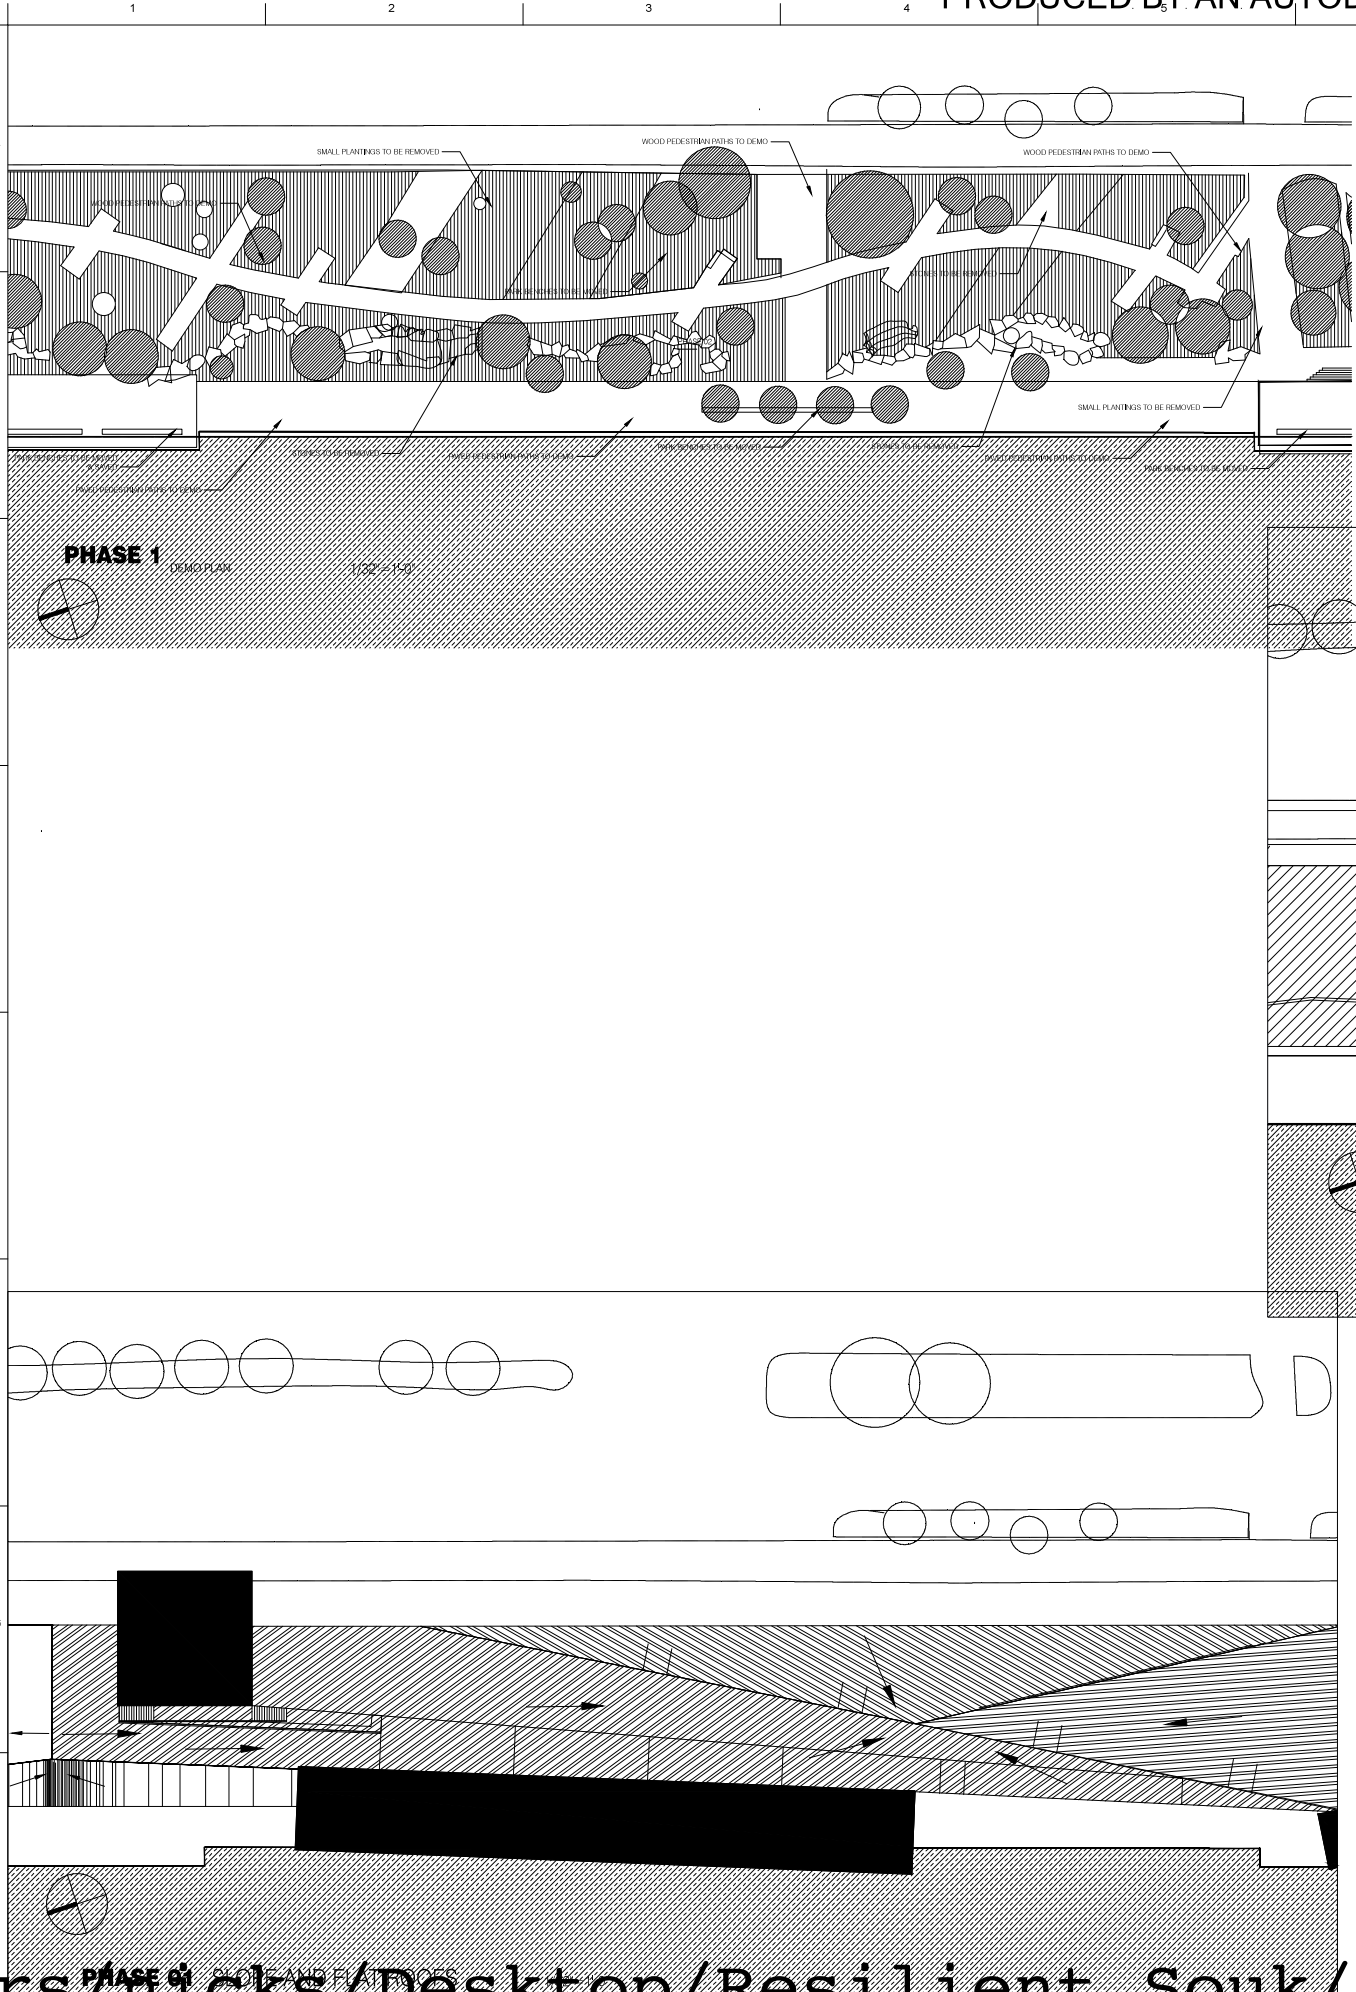

INDRE BARSAUSKAITE
MARTIN YARBRGOUGH
NICOLE SCHMITT SPARDELLO

Consultants:

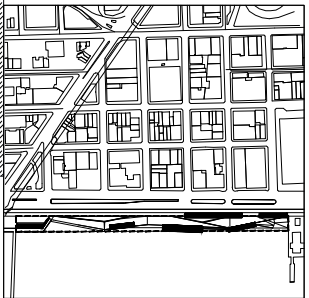

1. ISSUED FOR CONSTRUCTION	14/10/15

RESILIENT SOUK
RESILIENT SOUK
New York, NY

DRAWING
DEMO EXCAVATION SITE PLAN

Project # 0006	A103
Scale: 1/32" = 1'-0"	
26 Oct 2015	