


NOTES:
 2,280 SQ. FT.,
 6 1/2 ROOF PITCH
 W/ 8" & 12" RAFTER TAILS
 9 CLG. THROUGHOUT

COPYRIGHT 2003
 DYNAMIC HOMES, LLC
 ALL RIGHTS RESERVED

NOTE:
 REPRODUCTIONS
 OF PLANS MAY
 OR MANY NOT BE
 IDENTICAL
 DO NOT SCALE
 FROM PLANS:
 4.) MISC. (R/S) 1/28/14
 3.) MISC. (O/LA) 1/27/14
 2.) MISC. (O/LA) 1/21/14
 1.) MISC. (O/LA) 1/21/14

PROJECT TITLE:
ANDERSON HOMES
 HOMEOWNER:
 FINKE
 MODEL NO:
Q7741


MODEL NO:
3RM3064/1424
 HOUSE NO:
 STATE/APPROVAL NO:
 DATE:

 

DYNAMIC HOMES LLC
 525 ROOSEVELT
 DETROIT MI 48202
 P.O. BOX 1137
 ANN ARBOR MI 48106
 (313) 964-5811

PLAN DATE:
 SHEET TITLE:
**FRONT, REAR, & LEFT
 SIDE ELEVATION**


DRAWN BY:
 RAS
 DATE:
 1-5-14
 CHECKED BY:
 DATE:
 SHEET OF

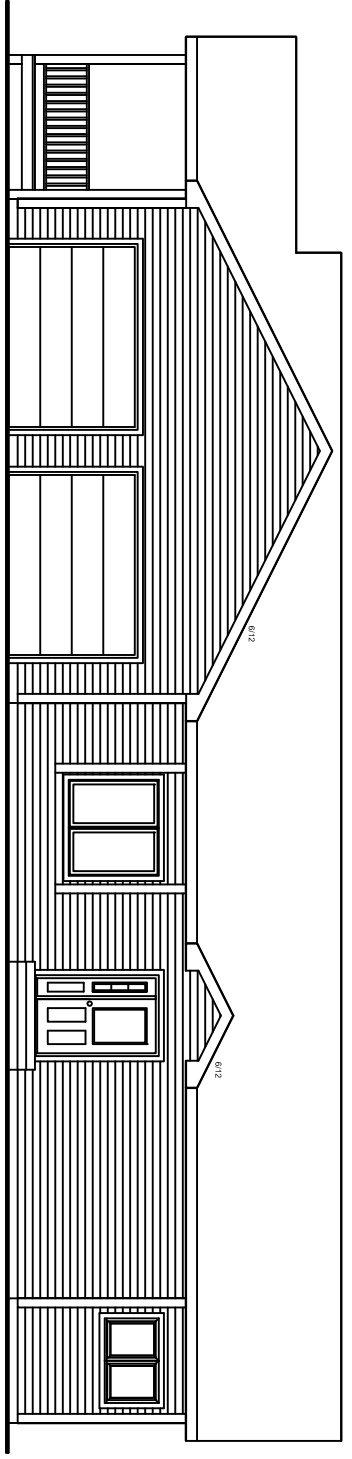

FRONT ELEVATION




3/16"=1'-0"

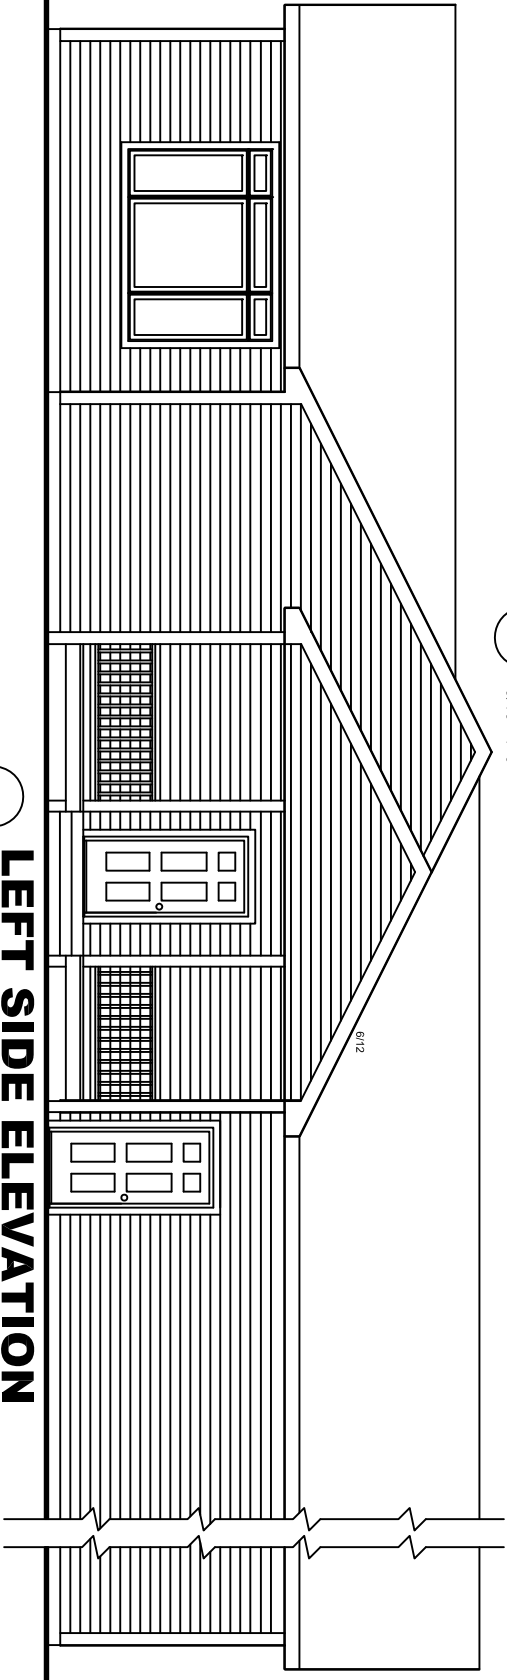

LEFT SIDE ELEVATION



1/4"=1'-0"

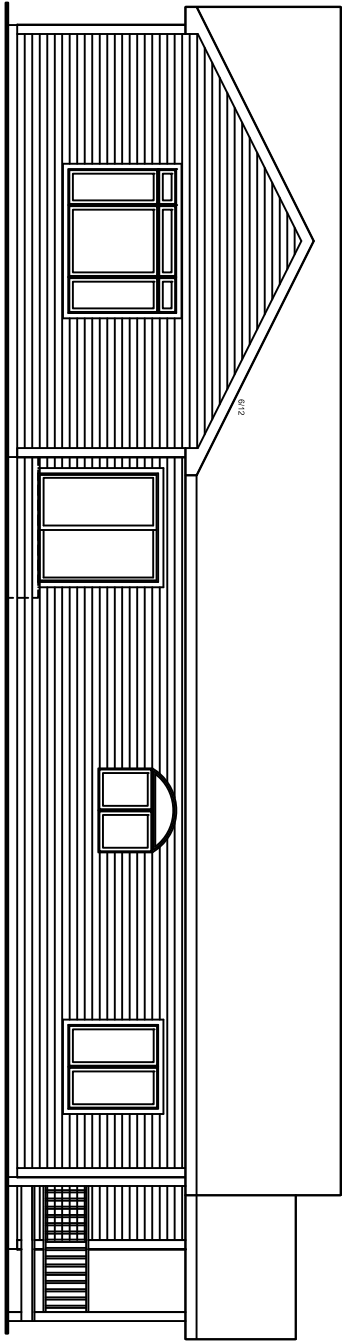

REAR ELEVATION



3/16"=1'-0"