



REVISIONS
 NO. DATE BY
 1 10/20/2023 [Name] [Initials]
 2 10/20/2023 [Name] [Initials]
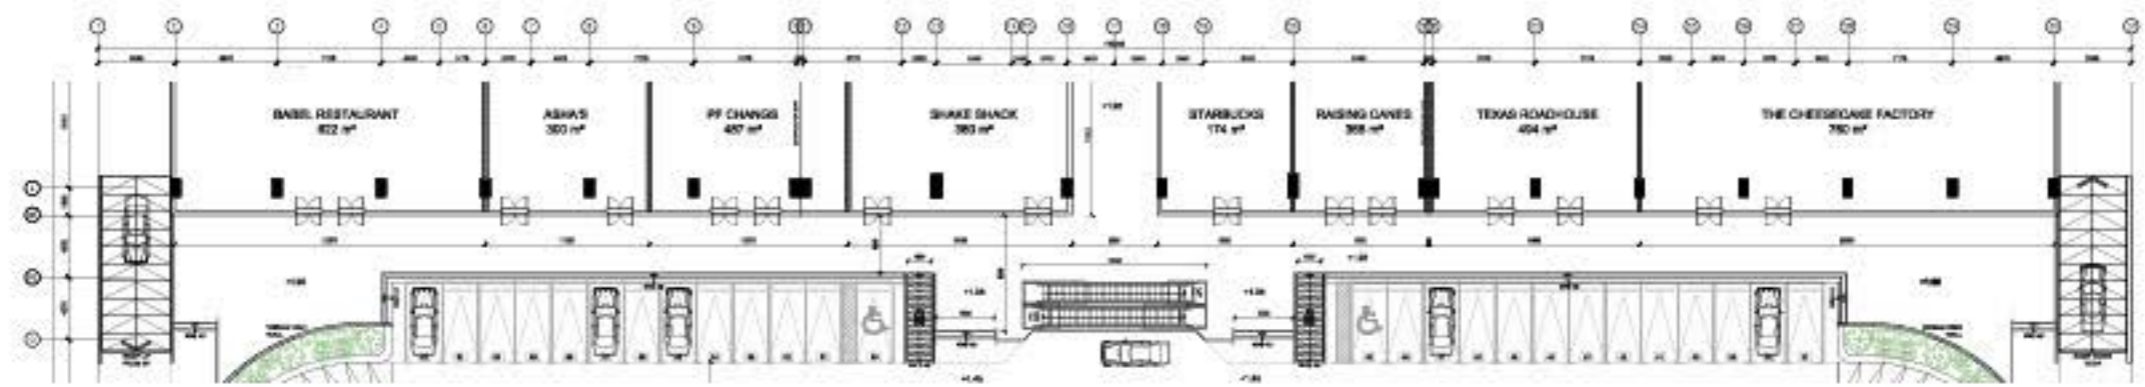

1 GENERAL ARRANGEMENT PLAN
 SCALE: 1/8" = 1'-0"

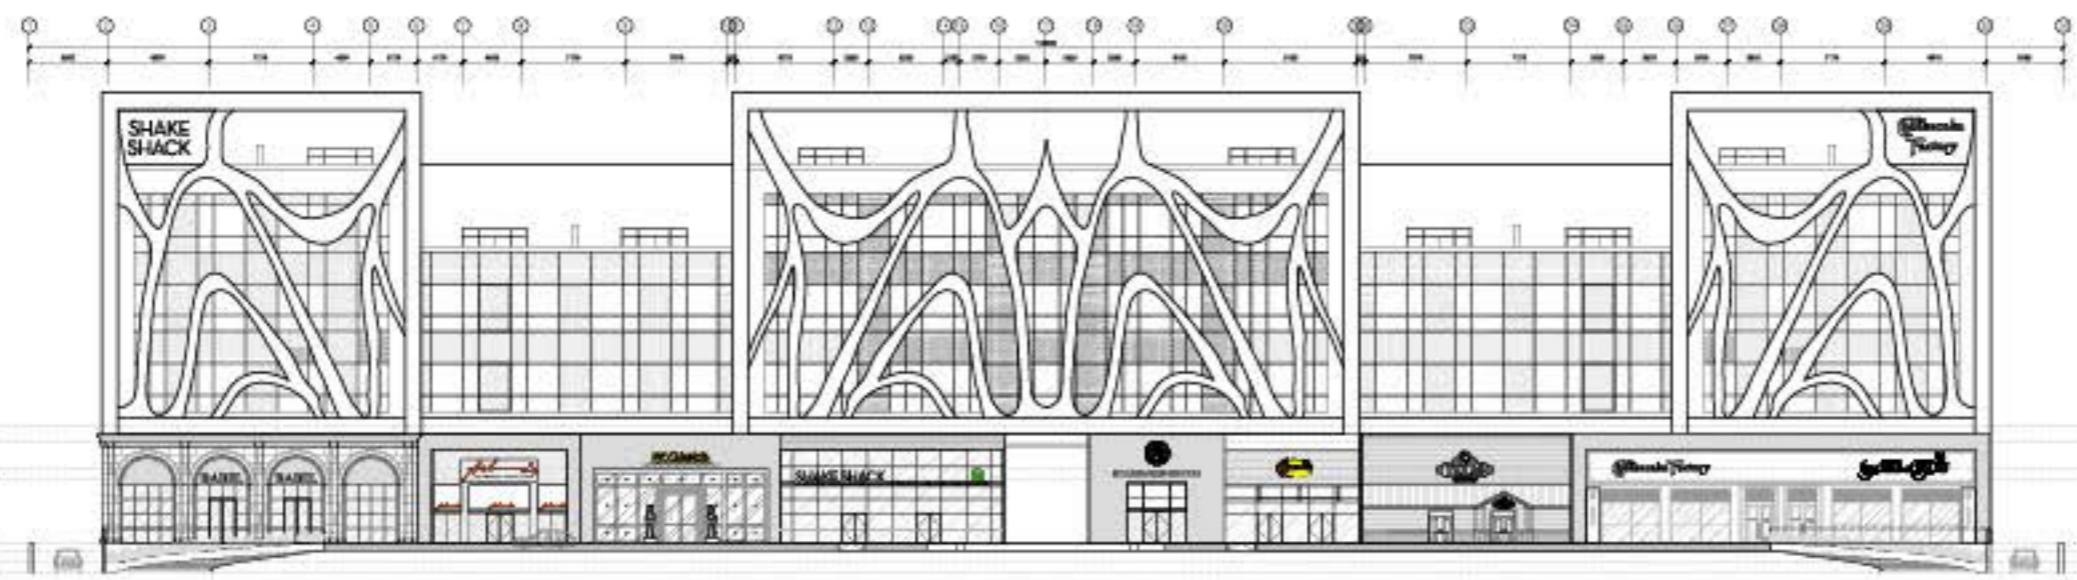

2 FRONT ELEVATION
 SCALE: 1/8" = 1'-0"

- 1. ALL DIMENSIONS ARE IN FEET AND INCHES
- 2. ALL DIMENSIONS ARE TO FACE UNLESS NOTED OTHERWISE
- 3. ALL DIMENSIONS ARE TO FACE UNLESS NOTED OTHERWISE
- 4. ALL DIMENSIONS ARE TO FACE UNLESS NOTED OTHERWISE
- 5. ALL DIMENSIONS ARE TO FACE UNLESS NOTED OTHERWISE
- 6. ALL DIMENSIONS ARE TO FACE UNLESS NOTED OTHERWISE
- 7. ALL DIMENSIONS ARE TO FACE UNLESS NOTED OTHERWISE
- 8. ALL DIMENSIONS ARE TO FACE UNLESS NOTED OTHERWISE
- 9. ALL DIMENSIONS ARE TO FACE UNLESS NOTED OTHERWISE
- 10. ALL DIMENSIONS ARE TO FACE UNLESS NOTED OTHERWISE

1. SHAKE SHACK	10,000
2. STARBUCKS	10,000
3. RAISING CAVES	10,000
4. TEXAS ROADHOUSE	10,000
5. THE CHEESECAKE FACTORY	10,000
6. BABEL RESTAURANT	10,000
7. ASHA'S	10,000
8. PF CHANGS	10,000
9. TOTAL	10,000
10. TOTAL	10,000

PROJECT INFORMATION
 PROJECT: CASUAL DINING MULTI-BRAND FOOD COURT PROJECT
 LOCATION: JEDDAH, KSA
 CLIENT: [Name]
 ARCHITECT: [Name]
FRONT ELEVATION
 DATE: [Date]
 SCALE: [Scale]
 DRAWN BY: [Name]
 CHECKED BY: [Name]