


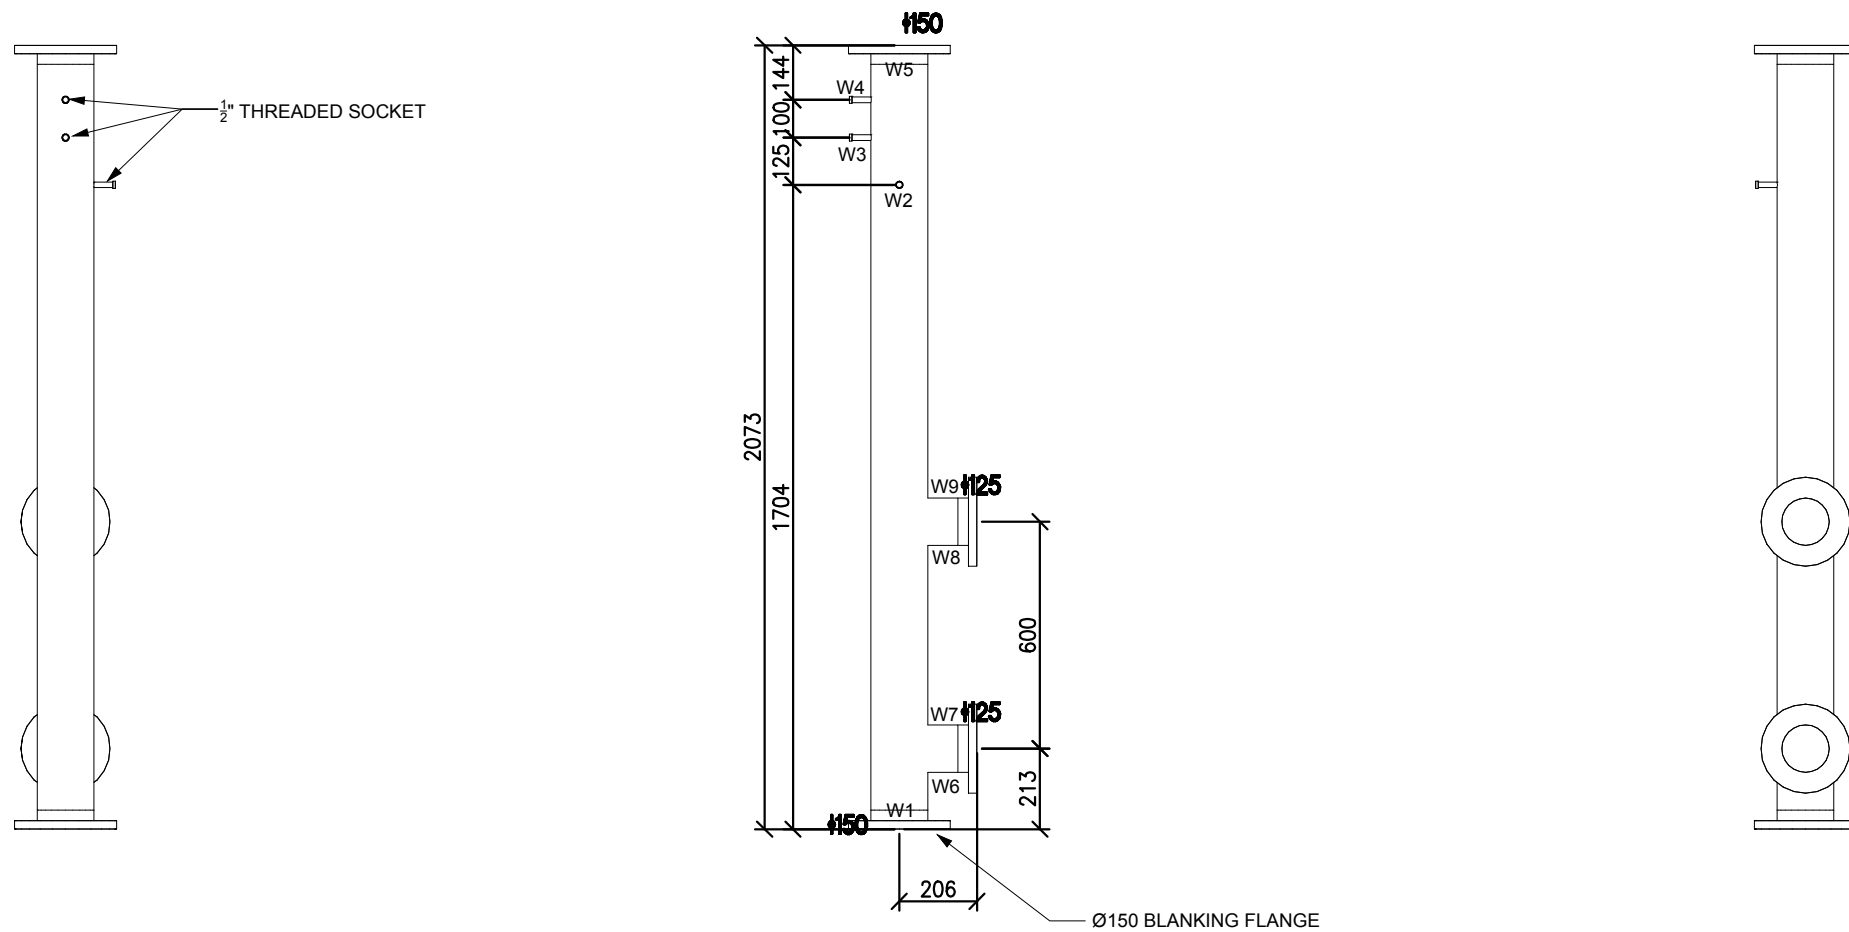

SPOOL NUMBER	WELDERS NAME	WELDER ID	WELD NUMBER	WELD TYPE	PIPE SIZE	WELD PROCEDURE	DATE OF WELD	VISUAL INSPECTION	NDT Y/N	DATE OF NDT	PASS/FAIL	NDT CERT NUMBER
SP002			W1									
MATERIAL			W2									
2mm TRU BORE STAINLESS STEEL 316L			W3									
FLANGE PRESSURE RATING			W4									
PN16			W5									
FINISH			W6									
STAINLESS STEEL			W7									
QUANTITY			W8									
1			W9									
			W10									



Rev	Date	Description	Eng	Chk	Drn
A	15.07.14	MATERIAL SPECIFICATION AMENDED.	MS	GM	PW
0	10.07.14	ISSUED FOR CONSTRUCTION	MS	GM	PW

Client
ANGLIAN WATER

Contract
BARNHAM WATER PUMPING STATION


Engineer
M. STANDHAVEN Signed *[Signature]*

Checked By
G. MCMULLEN Signed *[Signature]*

Drawn By
PW

Title
SPOOL 2 MANUFACTURING DRAWING

Status
FOR CONSTRUCTION

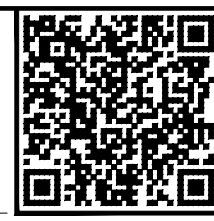

NG Bailey

Park 26, Kingsmark Freeway, Oakenshaw, Bradford BD12 7HW.
Tel: 01274 805010 Fax: 01274 805011

Issue Date
15.07.14

Drawing No
B11564-M50-SP002

Revision
A