


SPR - SEC1
 SPR - SEC2
 SPR - SEC3
 SPR - SEC4
 SPR - SEC5
 ETHERNET SWITCH
 CWDM - SHELF1
 HOST 1 - SEC1
 HOST 2 - SEC2
 HOST 3 - SEC3
 HOST 4 - SEC4
 HOST 5 - SEC5

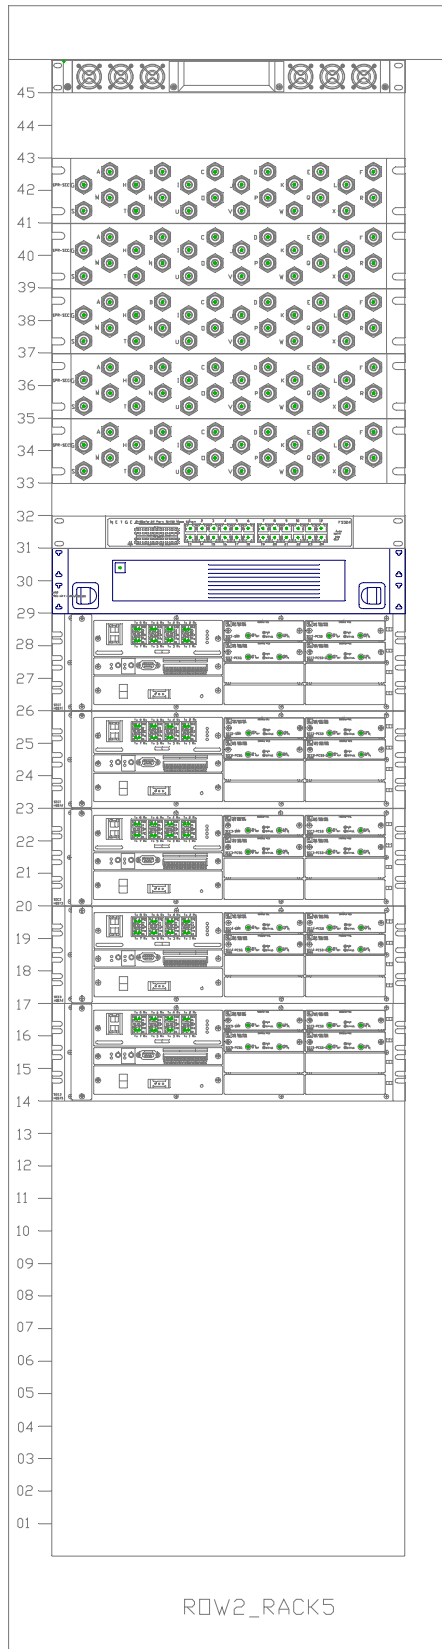

Sheet Notes

- ① POWE SUPPLY
3U HEIGHT
- ② HOST UNIT
3U HEIGHT
- ③ POI
3U HEIGHT
- ④

Graphic Legend



Drawing Name

RACK LAYOUT

Project	NC-IN-INDYAWS-VZW	Paper Size	11X17
Area	--	Scale	NTS
Name	INDIANAPOLIS DOWNTOWN	Drawn By	ERIC BANKS
--	--	Issue Date	07.24.2015
--	--	Create Date	07.24.2015
File Name	EX - 7.0 RACK LAYOUT		

Notes

CONFIDENTIAL AND PROPRIETARY
 All rights reserved. No part of this document shall be reproduced or transmitted by any means, electronic, mechanical, photocopying, recording or otherwise without written consent from Extenet Systems Inc. The material is subject to change without prior notice.

ACCURACY
 Any critical dimensions for fabrication of related components, installation, provision of required clearances or otherwise shall be confirmed with the actual equipment. The dimensions and drawings shown are for reference, but may vary from the actual fabricated component. Do not scale the drawings.

EX - 7.0