



SPR - SECC1
 SPR - SECC2
 SPR - SECC3
 SPR - SECC4
 SPR - SECC5
 ETHERNET SWITCH
 CWDM - SHELF1
 HOST 1 - SECC1
 HOST 2 - SECC2
 HOST 3 - SECC3
 HOST 4 - SECC4
 HOST 5 - SECC5

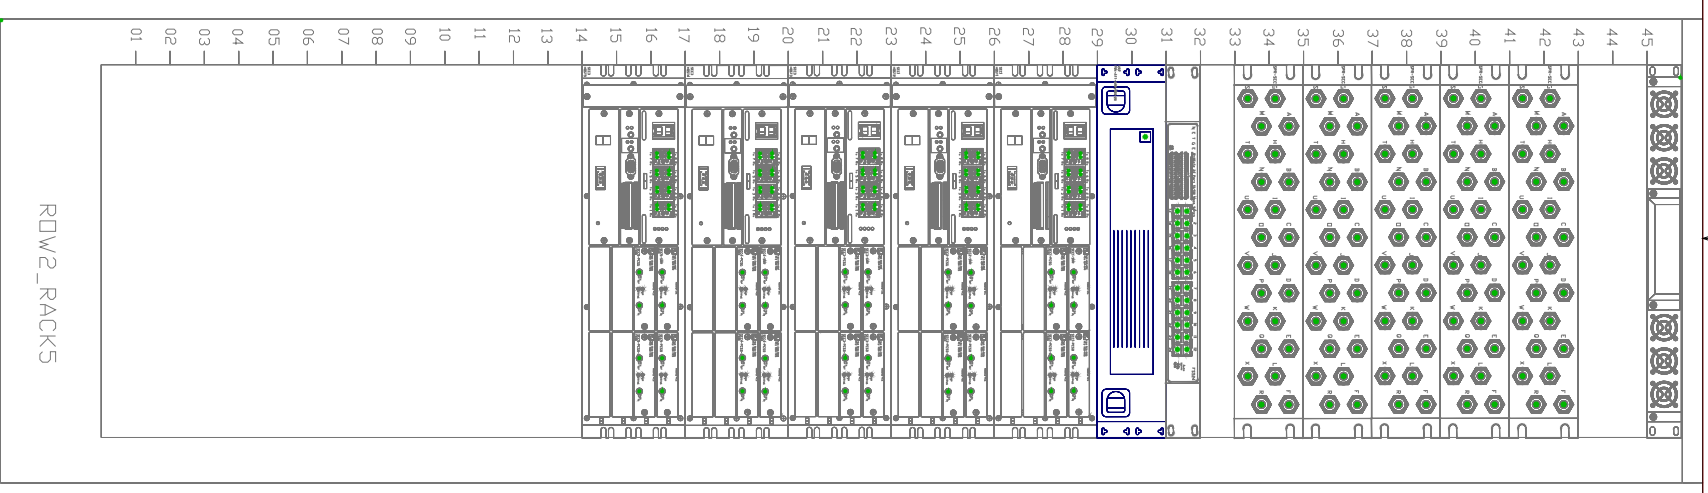

- Sheet Notes**
- 1 POWER SUPPLY 3U HEIGHT
 - 2 HOST UNIT 3U HEIGHT
 - 3 POI 3U HEIGHT
 - 4

Graphic Legend



exteneif
YOUR NETWORK
EVERYWHERE.

Drawing Name

RACK LAYOUT

Project Area	NC-IN-INDYAWS-VZW	Paper Size	11X17
Area Name	INDIANAPOLIS DOWNTOWN	Scale	NTS
File Name	EX - 7.0 RACK LAYOUT-1	Drawn By	ERIC BANKS
		Issue Date	07.24.2015
		Create Date	07.24.2015

Notes

CONFIDENTIAL AND PROPRIETARY
 All rights reserved. No part of this document shall be reproduced or transmitted by any means, electronic, mechanical, photocopying, recording or otherwise without written consent from Exteneif Systems Inc. The material is subject to change without prior notice.

ACCURACY
 Any critical dimensions for fabrication of related components, installation, provision of required clearances or otherwise shall be confirmed with the actual equipment. The dimensions and drawings shown are for reference, but may vary from the actual fabricated component. Do not scale the drawings.

EX - 7.0