


1 EXISTING PLAN
 2 SCALE: 3/8" = 1'-0"

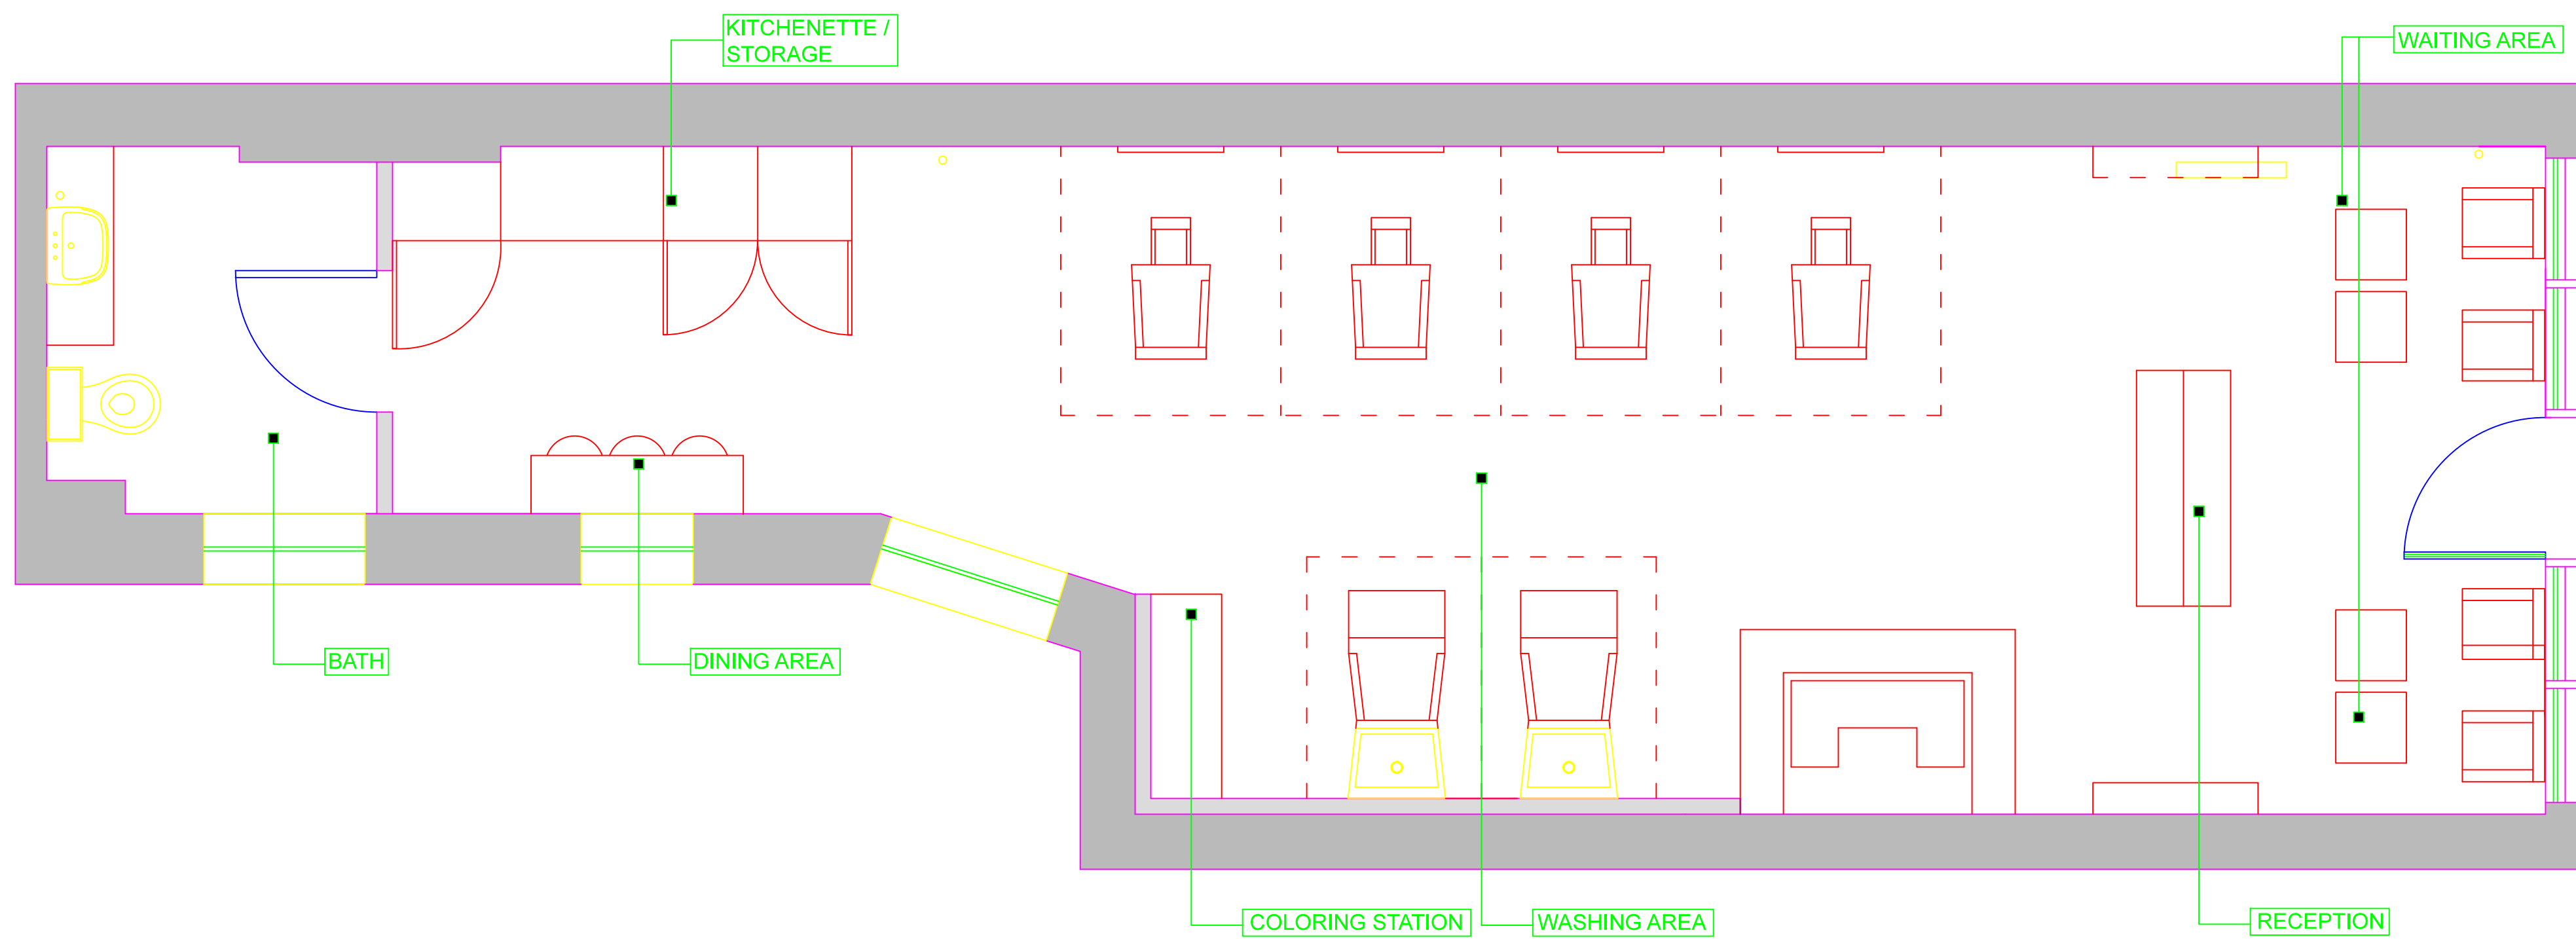

2 PROPOSED PLAN
 2 SCALE: 3/8" = 1'-0"

ADENA OREN
 DESIGNS

SPIN HAIR SALON
 195 AVENUE A, NEW YORK, NY 10009

DRAWING: ORIGINAL & PROPOSED
 FLOORPLANS
 SCALE: 3/8" = 1'-0"

DATE: 4.8.13
 DRAWING NO. A100

