
Remove CMU wall **Demolition Keynotes** Description

Mark 3'0"x8'0" **Demolition Keynotes**

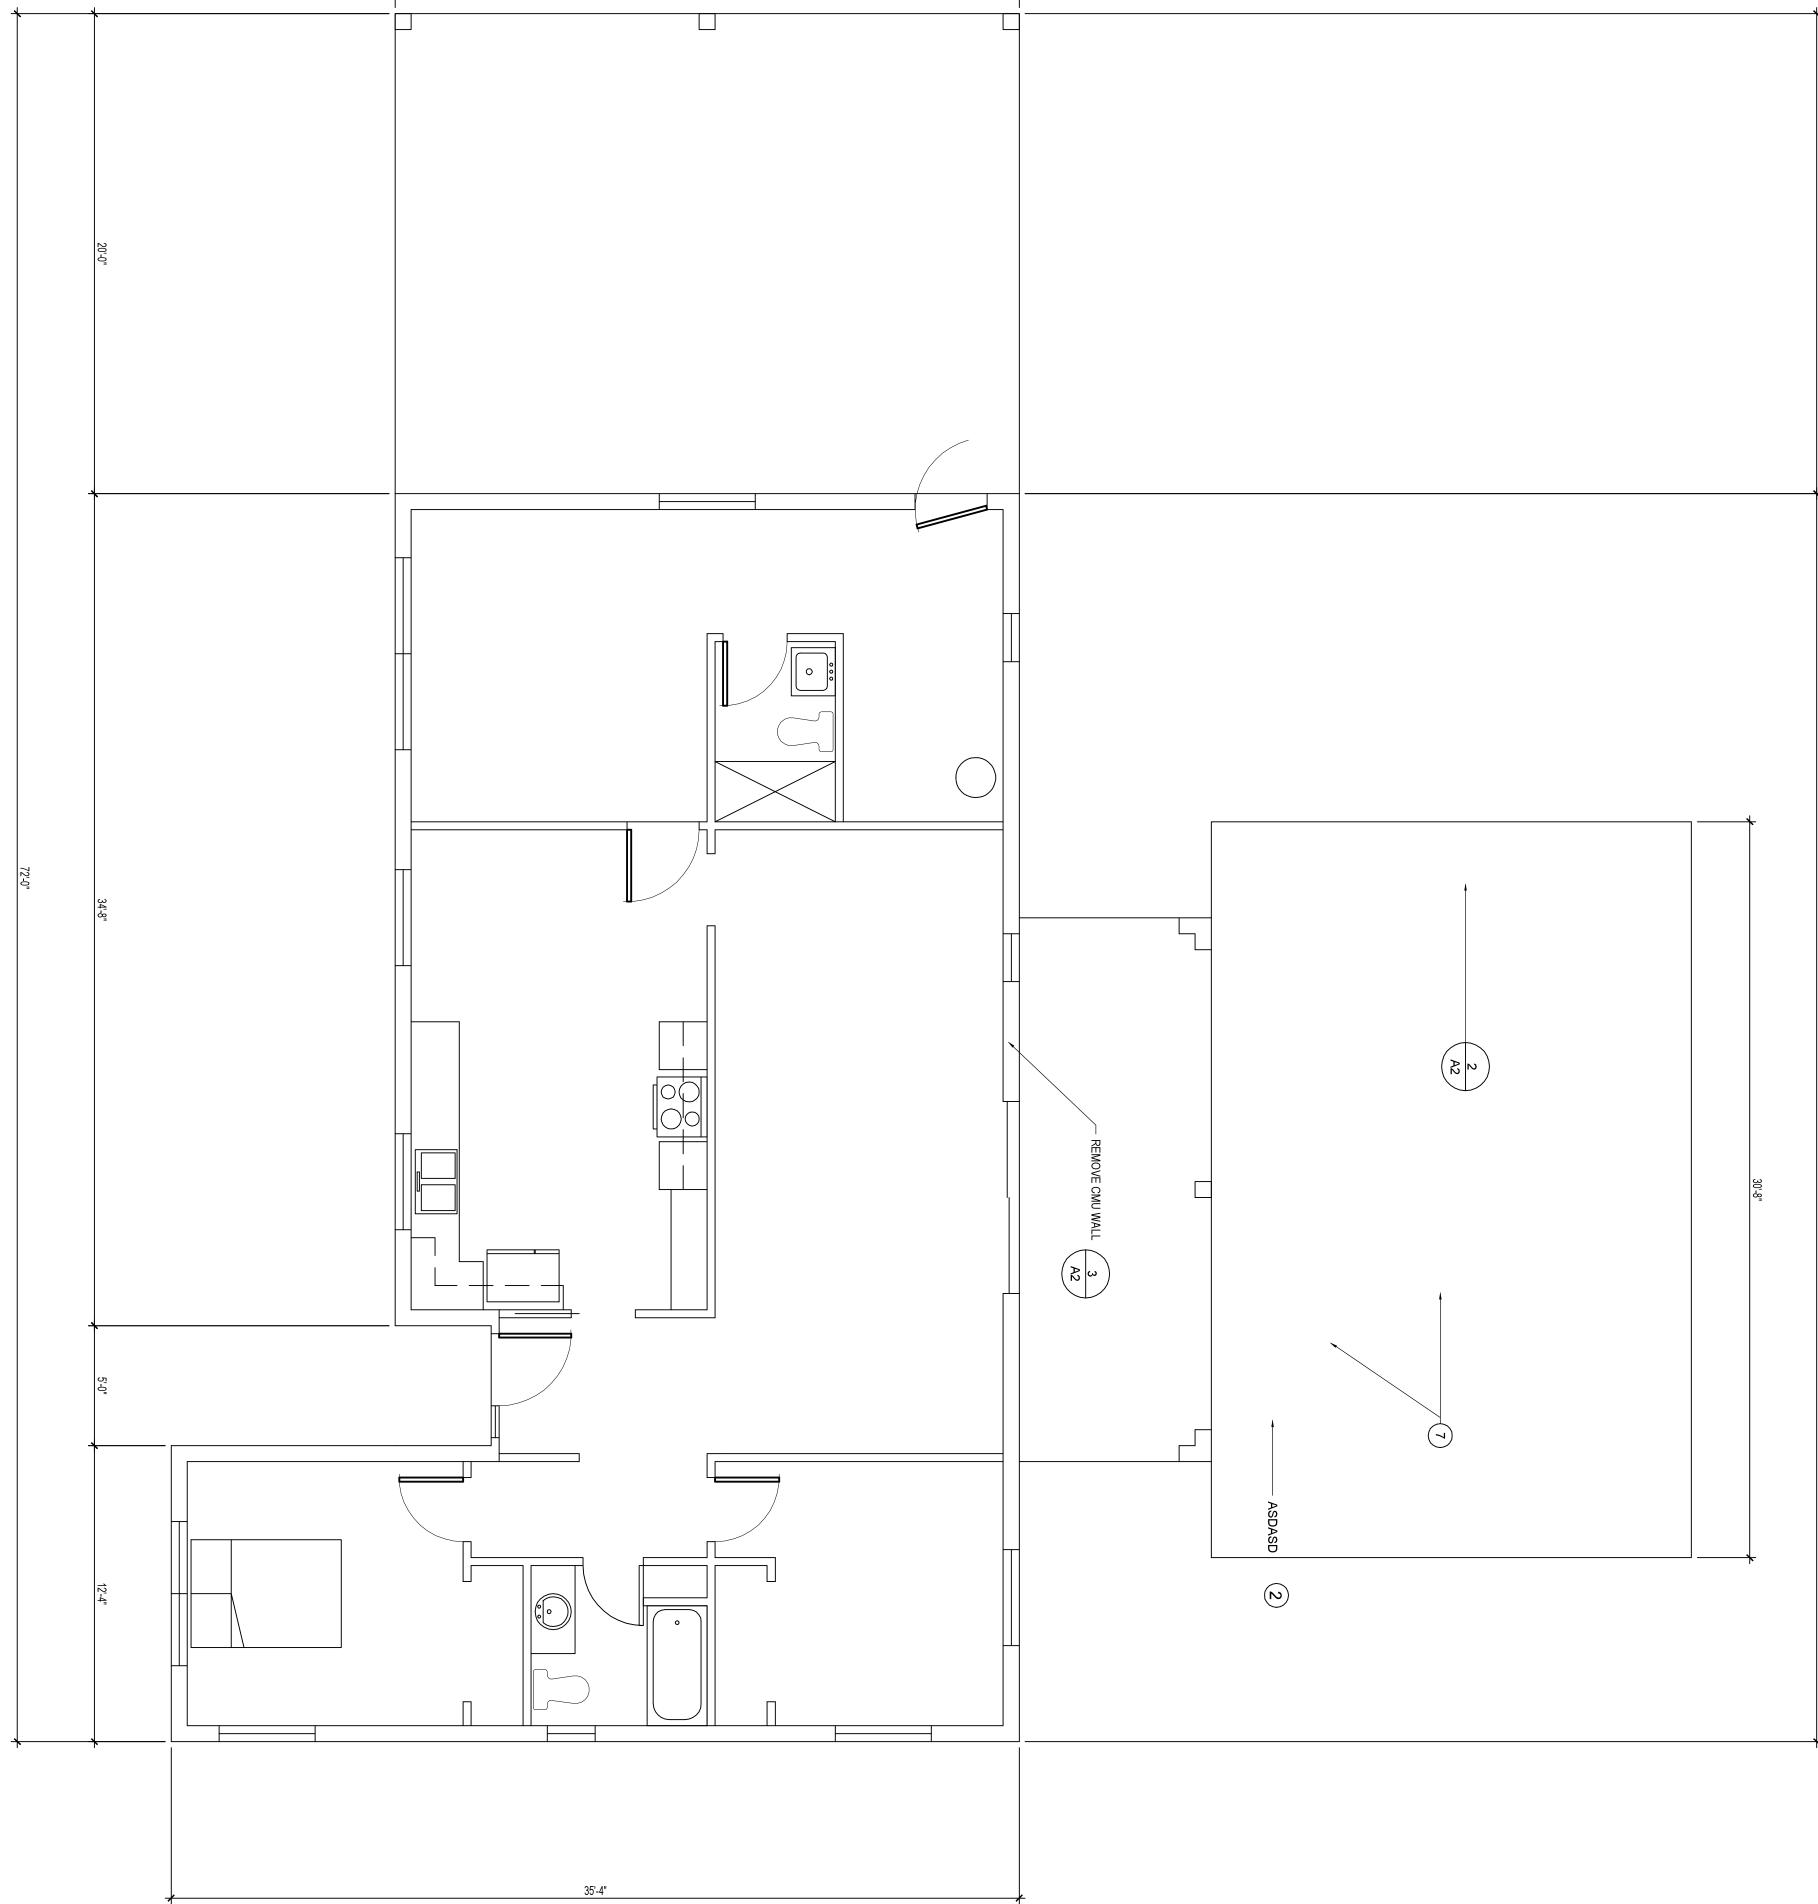

Consultants

1 Demolition Plan
A2 Scale: 1" = 20"

Prepared for:

Mr. & Mrs. Smith
929 Dean Way, Anytown, Florida 33111

Project Name and Address:
Addition and Alterations to
Residence
929 Dean Way, Anytown, Florida 33111

blaising|architecture

14640 Blue Lakes Drive Anytown, Florida 34111-4650 T 813.248.6534 F 813.248.6535

MEMBER OF THE AMERICAN INSTITUTE OF ARCHITECTS