

INTERNATIONAL ORDER OF
ODD FELLOWS CEMETERY

15+00

- +93.4,39.1' Near Grave
- +04.2,42.2' Near Grave
- +08.8,20.3' Pwp.
- +18.2,27.5' Shrub
- +26.3,4.9' 10" Elm
- +41.7,29.6' Near Grave
- +51.3,32.1' Near Grave
- +56.7,30.3' Stump
- +61.7,29.9' Near Grave
- +64.3,30.1' Near Grave
- +86.6,31.8' Near Grave
- +119.2,29.0' Near Grave
- +144.2,20.5' Pwp.
- +151.1,14.5' No Parking Sign
- +366,0.8' Near Grave
- +46.7,22.7' Near Grave
- +58.3,20.6' Near Grave
- +70.5,30.4' Near Grave
- +94.6,31.7' Near Grave
- +06.8,30.9' Near Grave
- +31.4,30.0' Near Grave
- +43.5,36.0' Near Grave
- +44.5,14.3' No Parking Sign
- +55.4,20.5' Pwp.
- +59.7,71.8' 24" Maple
- +91.3,20.7' Water Meter
- +97.7,38.5' Sat. Dish
- +01.6,49.8' Gas Meter
- +02.7,35.6' Wood Post
- +09,33.4' 4" Maple
- +13.6,24.4' 4" CPP
- +47.7,20.8' Water Meter
- +48.6,41.0' Mailbox
- +59,42.7' Downspout
- +60.9,75.3' Electric Outlet
- +61,72.4' Elec. Meter
- +61.4,90.7' Downspout
- +64.3,36.8' Flagpole
- +67.5,15.0' No Parking Sign
- +78.4,2.3' 4" CPP
- +78.5,89.3' 4" CPP
- +84.6,0.4' San. Mh
- +94.2,20.3' Pwp.
- +11.4,21.1' Water Meter

LEGEND

- (H) Curb Ramp, Concrete, Type "H"
- (C) PCCP for Approaches
- (D) 440#/SYD HMA for Approaches Type A on 6" Compacted Aggregate Base
- (F) Concrete Sidewalk, 4"
- (P) 165#/SYD HMA Type A, Surface on 275#/SYD HMA Type A, Intermediate on 440#/SYD HMA Type A, Base on 440#/SYD HMA Type A, Base
- (R) 165#/SYD HMA Type A, Surface
- (S) Concrete Steps
- (13) Concrete Curb
- (15) Curb & Gutter, Concrete, Combined
- (26) Sodding, Nursery
- (SE) Sidewalk Elevation Transition


Mod. Class I Drive
W=8', L=11'
R=5', 5'

RANDY B.
SNYDER

JAMES D. &
DEANNA S. DAY

END PROJECT
STA.17+50 "A"
N 1834512.9649
E 3113198.9658

129' Incidental Construction
(Match Exist. Pvm't., Shldrs., Etc.)

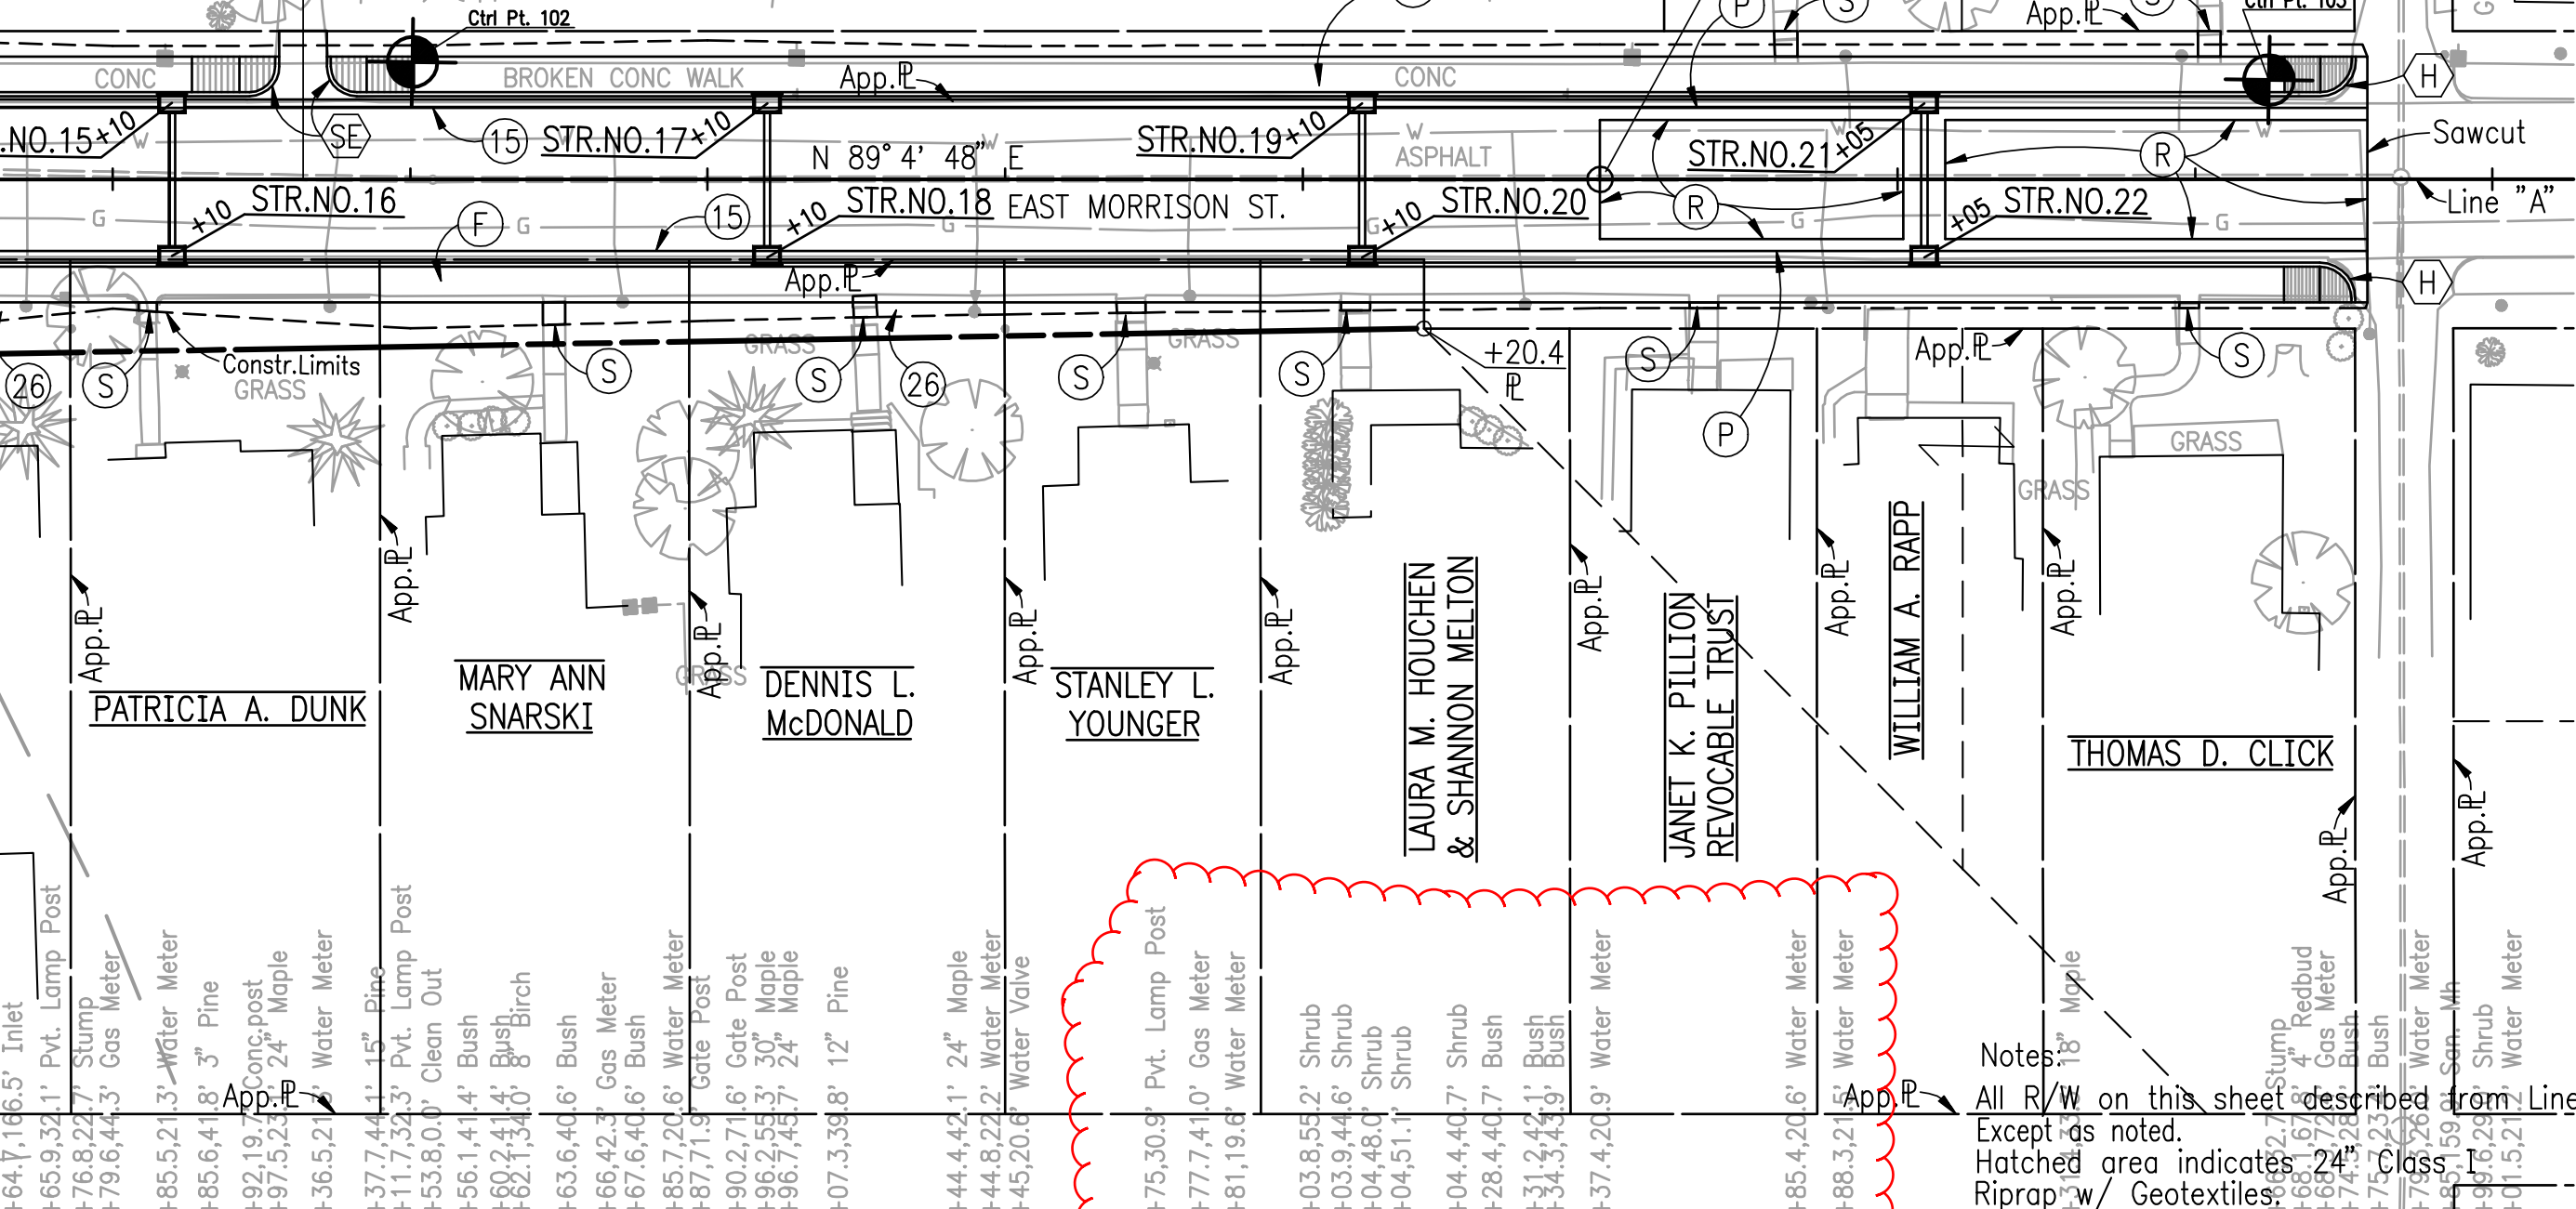

Notes:
All R/W on this sheet described from Line "A"
Except as noted.
Hatched area indicates 24" Class I
Riprap w/ Geotextiles.