



5+50.00

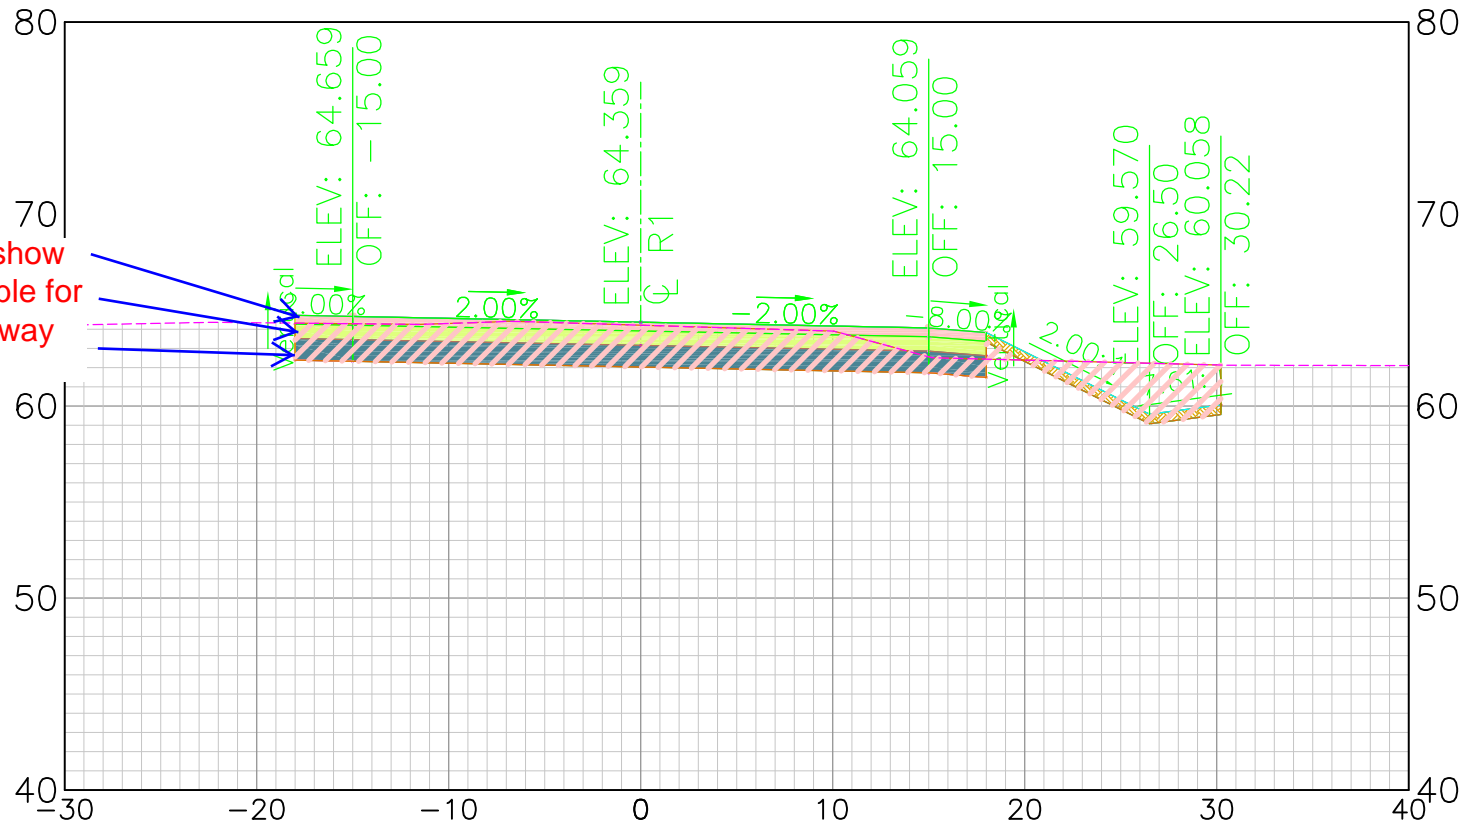

Wants to show volume table for each roadway sections

5+70.00

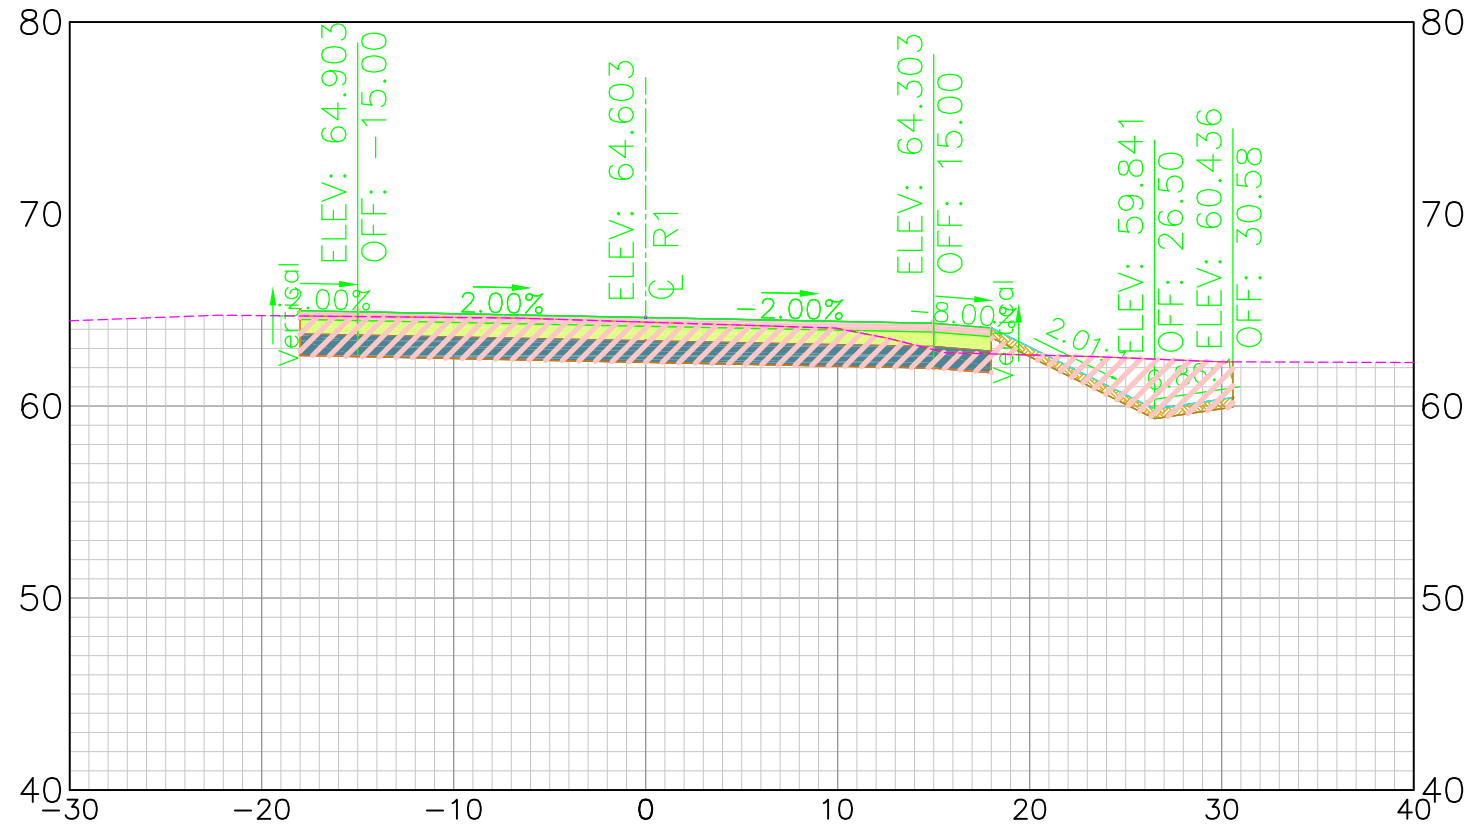

Total Volume at R1 5+50.00	
Cut Area (SF)	90.08
Fill Area	0.81
Cut Vol (CY)	33.24
Fill Vol	0.28
Cum Cut Vol	2901.04
Cum Fill Vol	1.61
Net Vol (CY)	2899.43

Total Volume at R1 5+70.00	
Cut Area (SF)	90.33
Fill Area	0.77
Cut Vol (CY)	33.05
Fill Vol	0.28
Cum Cut Vol	2967.09
Cum Fill Vol	2.17
Net Vol (CY)	2964.92