


PLAN - RAW WATER PIPELINE

SCALE 1:1000 HORIZONTAL

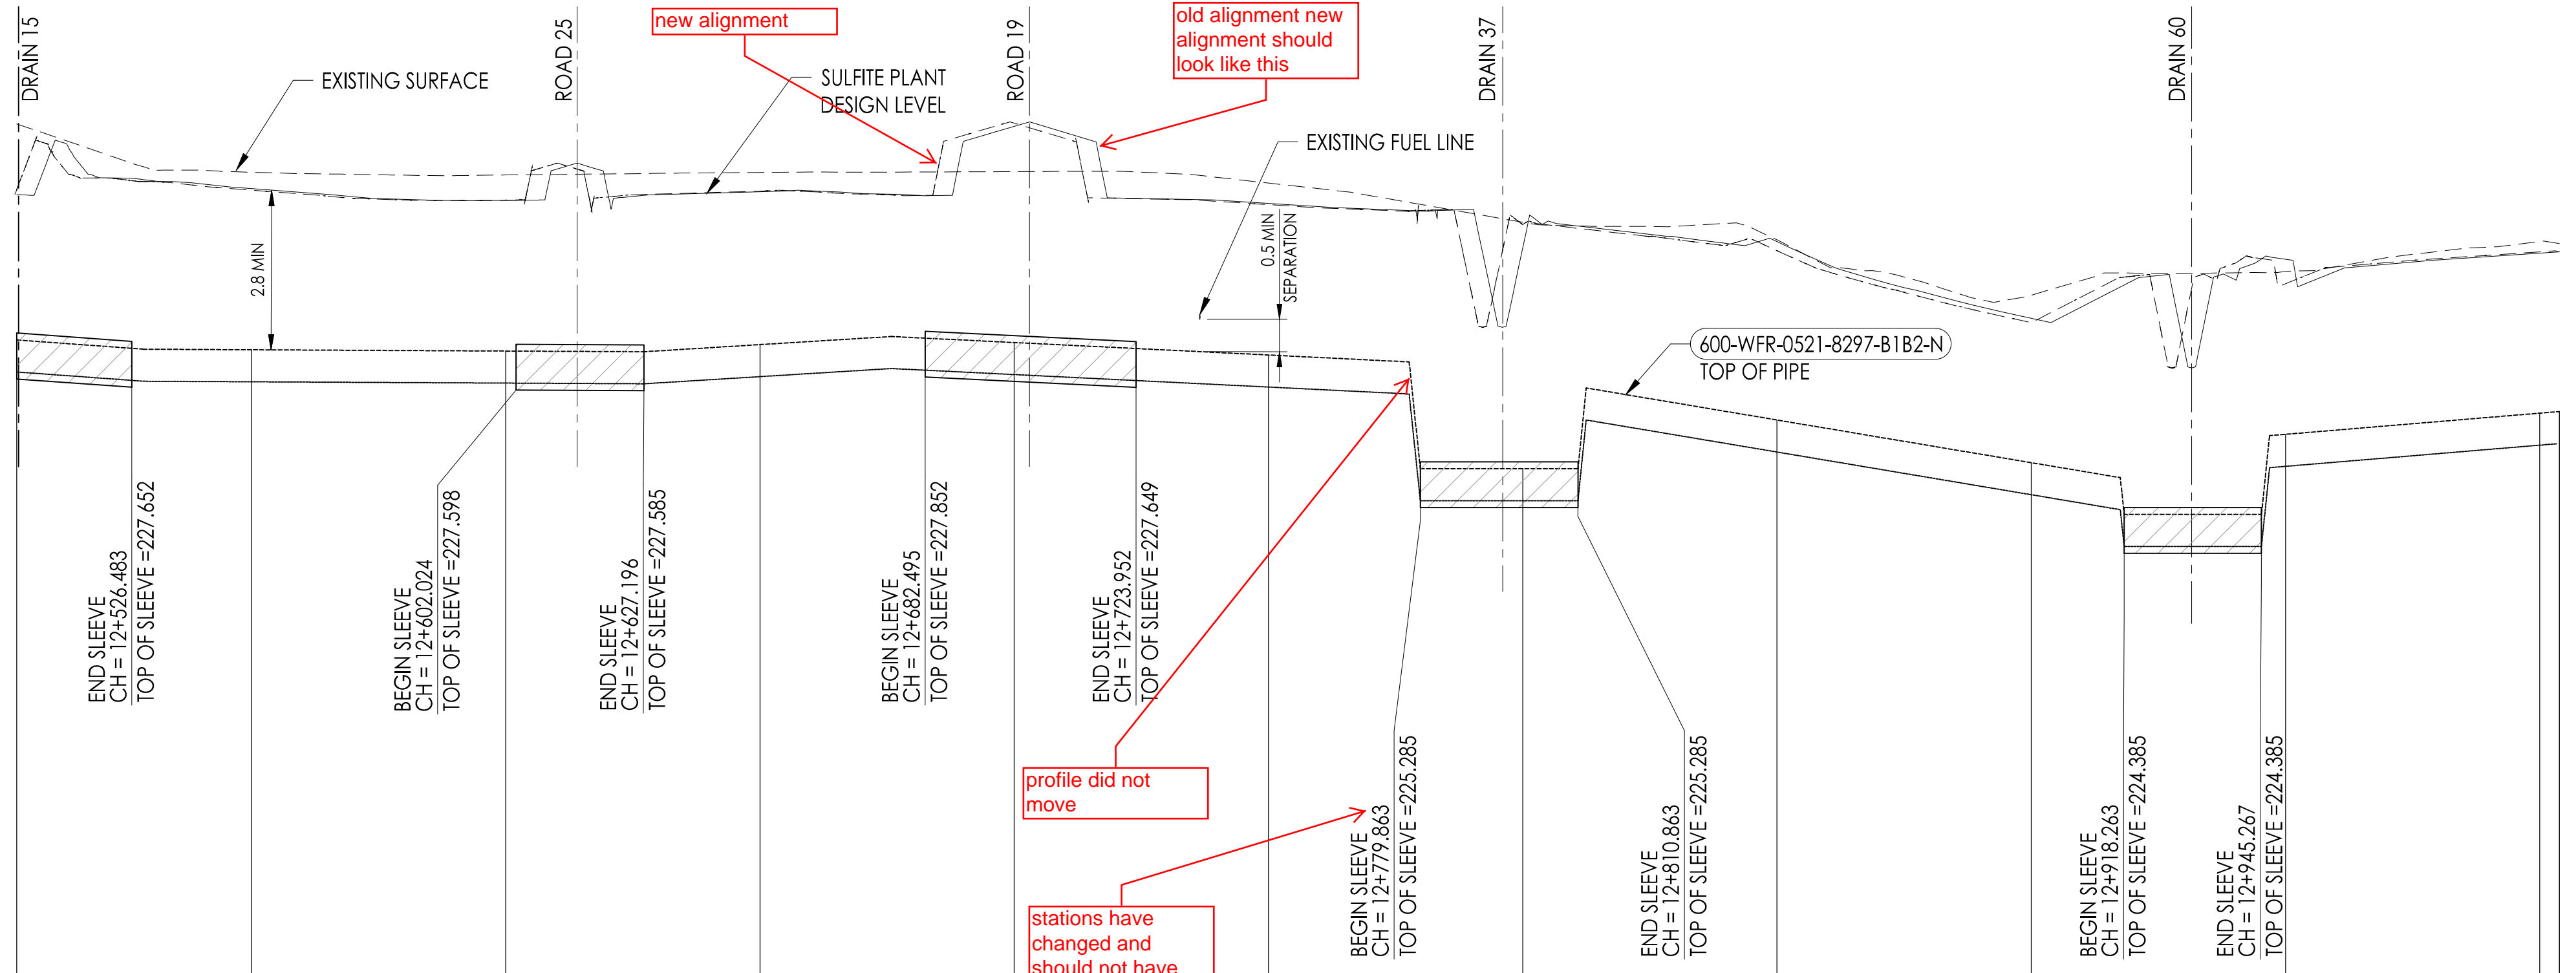

DATUM R.L. 215.000

CHAINAGE	NATURAL SURFACE	DESIGN PIPE TOP PIPE	CUT/FILL (TOP OF PIPE)
12503.863	231.93	231.932	-4.250
12550.000	230.98	230.981	-3.491
12600.000	230.93	230.928	-3.464
12650.000	230.98	230.976	-3.386
12700.000	230.99	230.994	-3.362
12750.000	230.77	230.768	-3.382
12800.000	230.00	229.997	-4.847
12850.000	229.65	229.650	-3.542
12900.000	228.56	228.562	-3.294
12950.000	229.03	229.026	-3.200
13000.000	229.62	229.618	-3.375
13003.863	229.58	229.578	-3.303

LONGITUDINAL PROFILE

SCALE 1:1000 HORIZONTAL