


NOTE:

TOP SOIL SHALL BE APPLIED TO ALL COMMON DITCHES, BACKSLOPES & FORESLOPES (EXCLUDING 1.75:1 ROCK FILLS AND RIPRAPPED AREAS) FROM STA. 19+200 TO STA. 123+250 (INCLUDING PARKING LOTS). HYDROSEED STRIP SHALL BE APPLIED TO ALL TOPSOILED AREAS.

SEE DWG 21 FOR TYPICAL SECTIONS FOR PARKING LOT 14 ACCESS ROAD AND WIDENING FOR PARKING STALLS.


150mm OF 31.5mm AGGREGATE BASE (N.I.C.)  
450mm OF 75mm AGGREGATE SUBBASE (N.I.C.)

ROCK DITCH WIDTH VARIES FROM 2000 TO 5000  
STATIONS 21+D6D AND Z1+200  
(SEE CROSS SECTIONS FOR DETAILS)  
I-I - SEE CROSS SECTIONS FOR FORESLOPE AND BACKSLOPE DETAILS

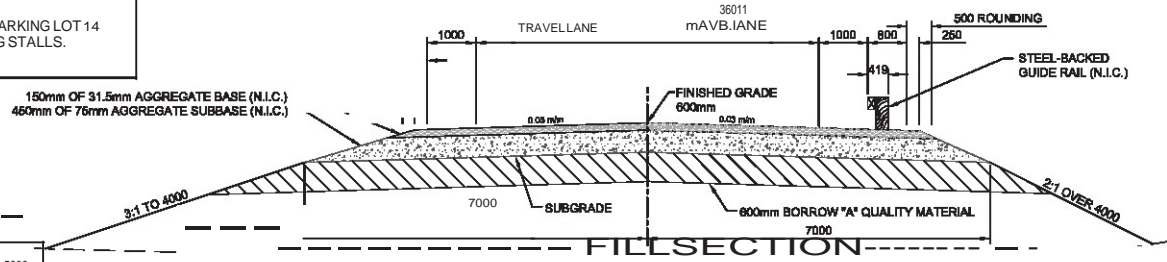

FILL SECTION

EXISTING GROUND

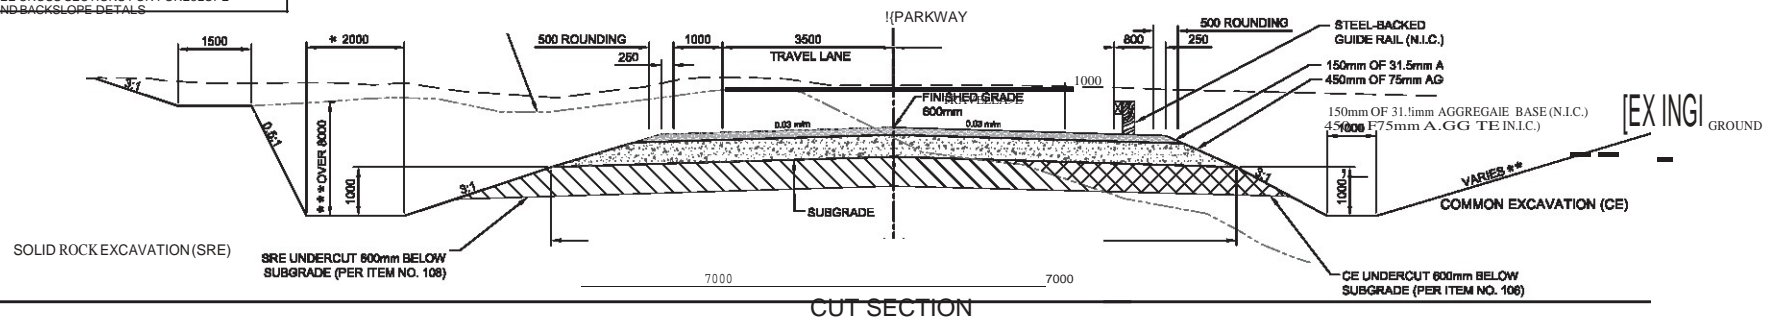

CUT SECTION