



C:\Users\cad\appdata\local\temp\AcPublish_3080\Gimli Harbour Authority (Proposed Work) (NEW updated 26).dwg May 04, 2014 18:41:31

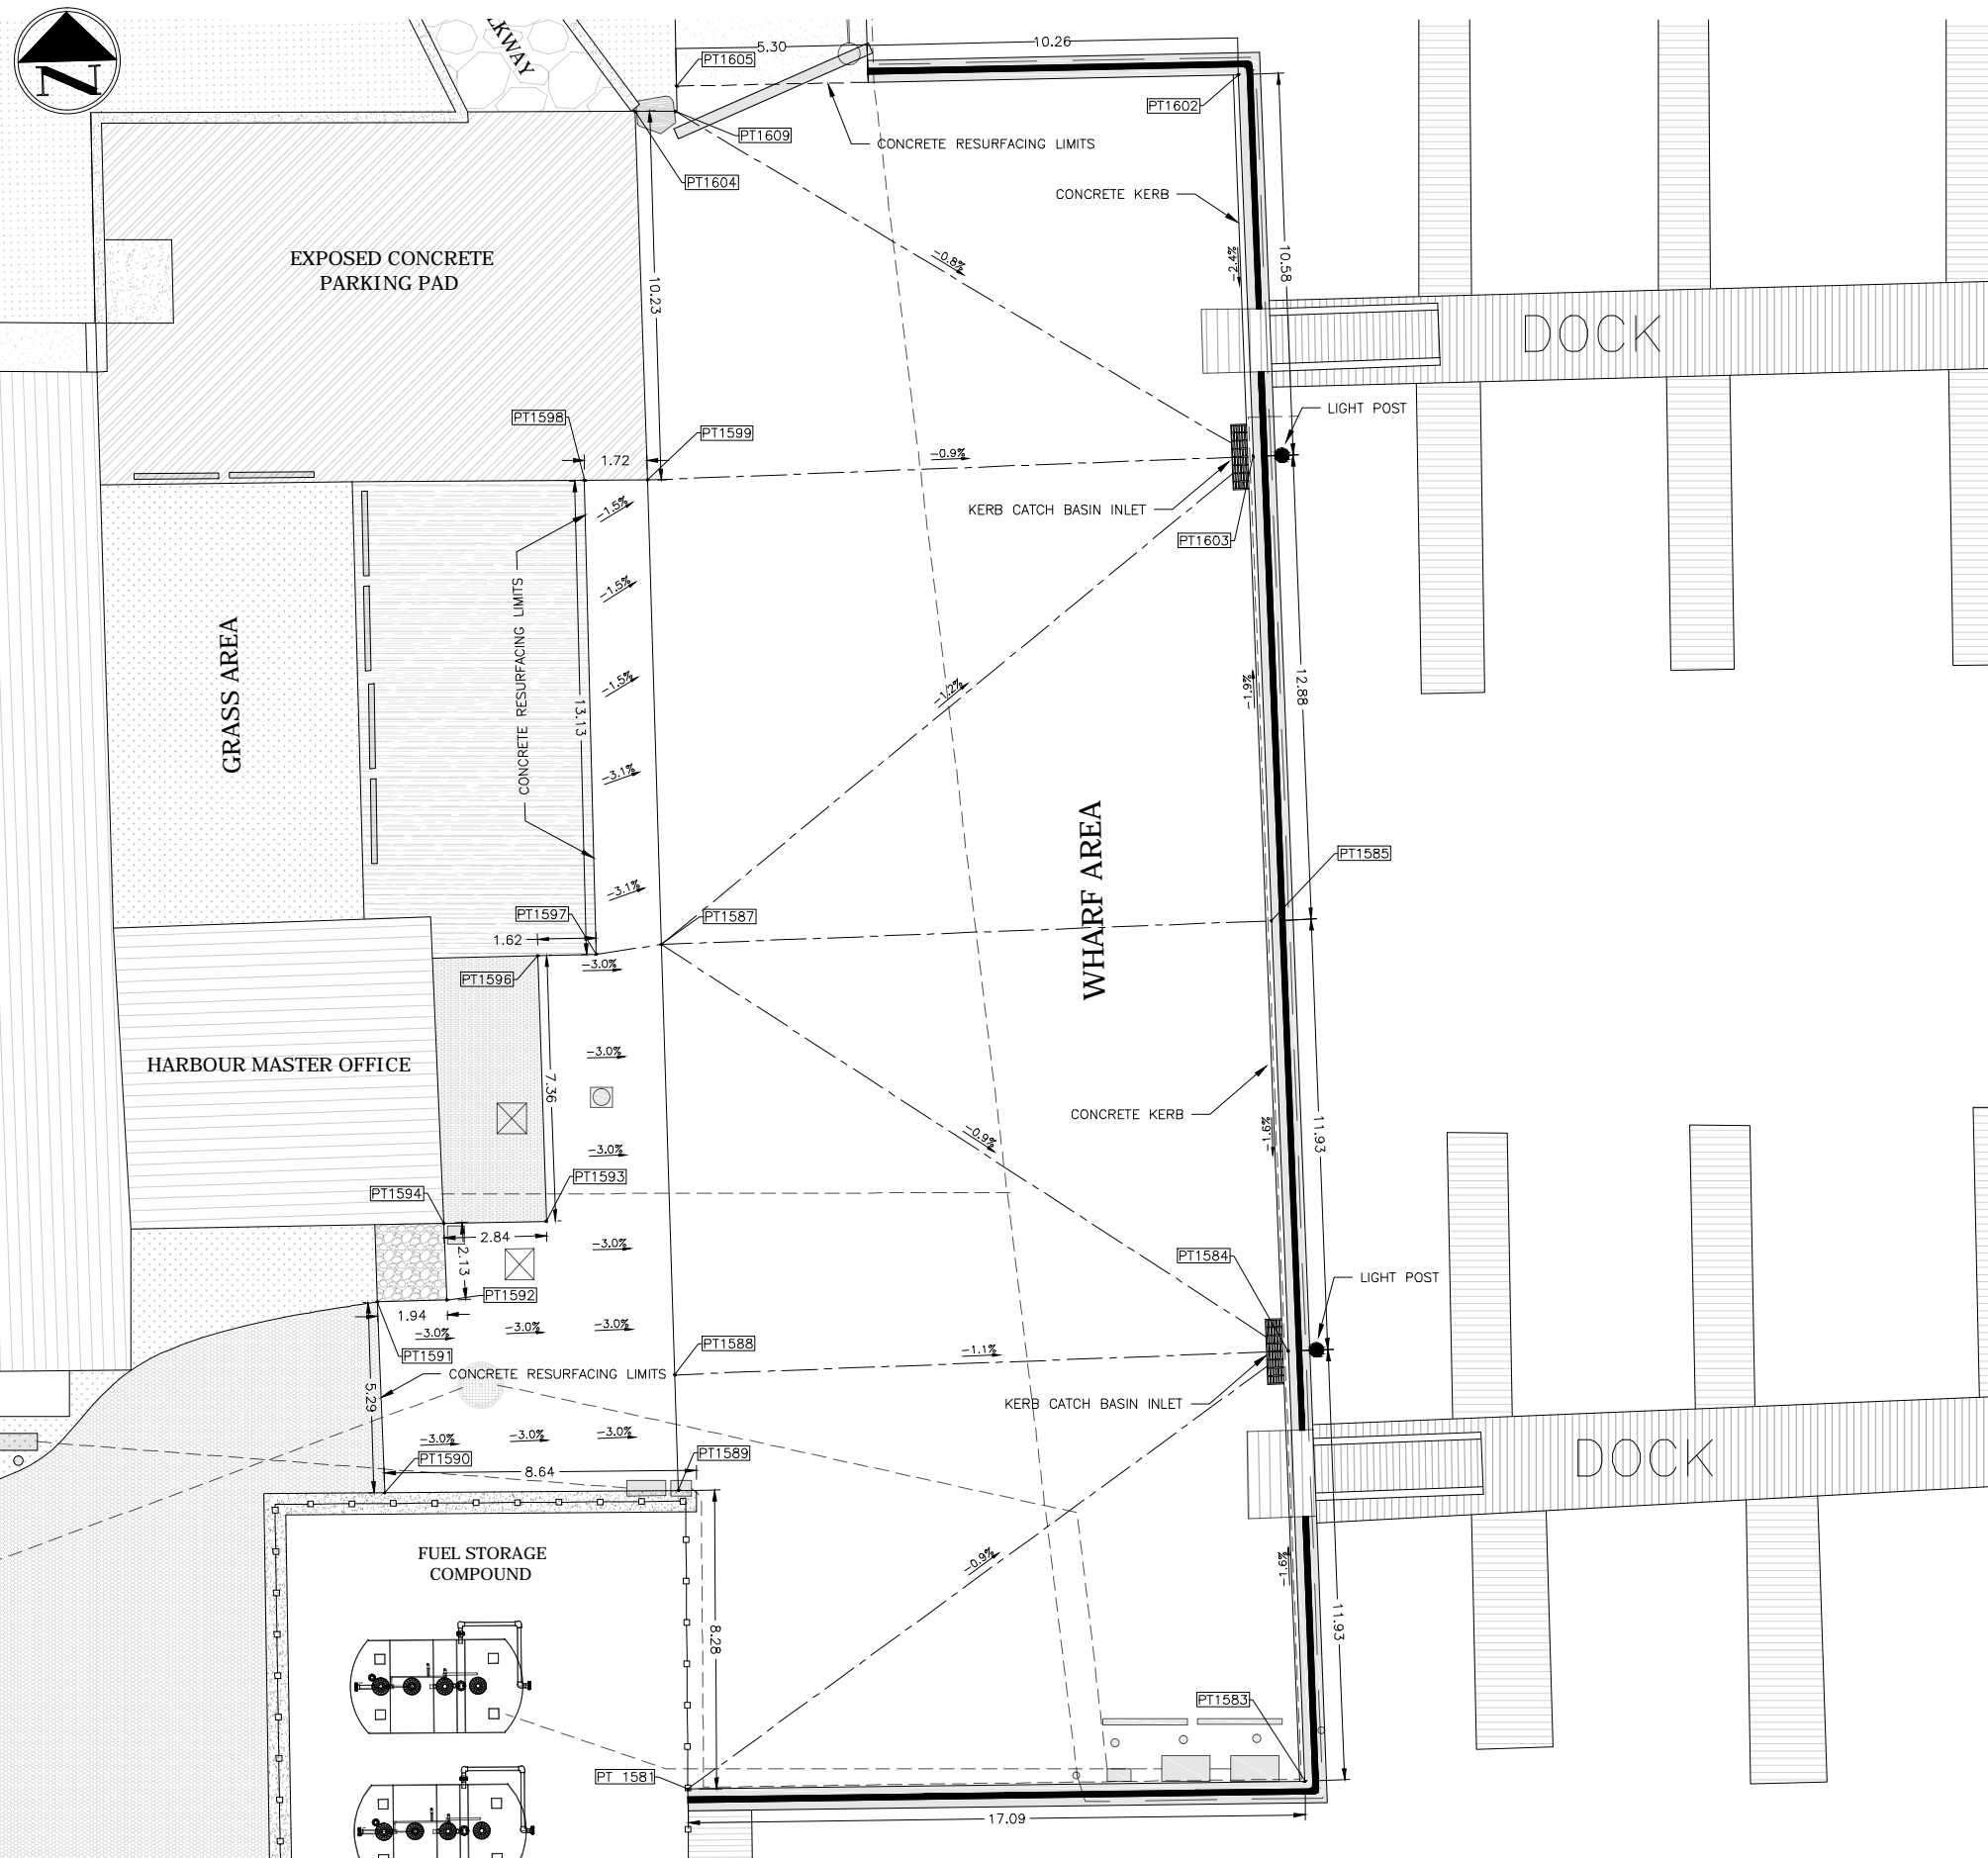

DRAINAGE ELEVATIONS			
Point #	Northing	Easting	Elevation
1581	5610773.347	642588.305	219.25
1583	5610773.564	642605.396	219.25
1584	5610785.488	642604.933	219.06
1585	5610797.411	642604.469	219.25
1587	5610796.754	642587.568	219.25
1588	5610784.827	642587.943	219.25
1589	5610781.626	642588.044	219.25
1590	5610781.563	642579.904	219.50
1591	5610786.851	642579.698	219.50
1592	5610786.899	642581.633	219.44
1593	5610789.084	642584.383	219.35
1594	5610789.022	642581.542	219.44
1596	5610796.441	642584.152	219.35
1597	5610796.476	642585.769	219.30
1598	5610809.615	642585.439	219.17
1599	5610809.626	642587.190	219.15
1602	5610820.849	642603.558	219.25
1603	5610810.278	642603.969	219.00
1604	5610819.836	642586.843	219.15
1605	5610820.538	642587.994	219.16
1606	5610810.599	642602.688	219.00
1609	5610819.838	642587.954	219.14

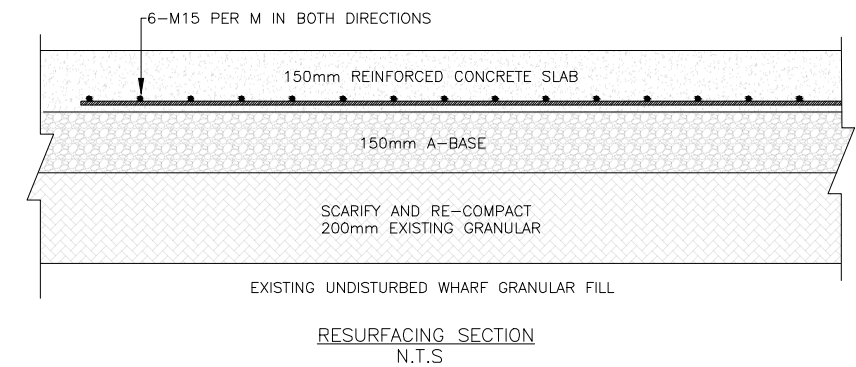

WHARF CONSTRUCTION CAN ONLY TAKE PLACE BETWEEN JULY 10TH AND SEPTEMBER 1ST. THE OFFICIAL "SHUT DOWN" OF FISHING SEASON.

1	ENGINEER	
2	BEARPAW MANAGEMENT	
REVISION #	ISSUED FOR	DATE

<p>PRELIMINARY 85%</p>	CLIENT & LOCATION:		
	GIMLI HARBOUR AUTHORITY GIMLI, MANITOBA		
	TITLE: MARGINAL WHARF RESURFACING – PROPOSED RESURFACING PLAN		
	SURVEY: N/A	SCALE: 1:750	PROJECT NO. 13309164
DRAWN: D.T.	DATE: 02-15-2014	SHEET NO. 15.0	