


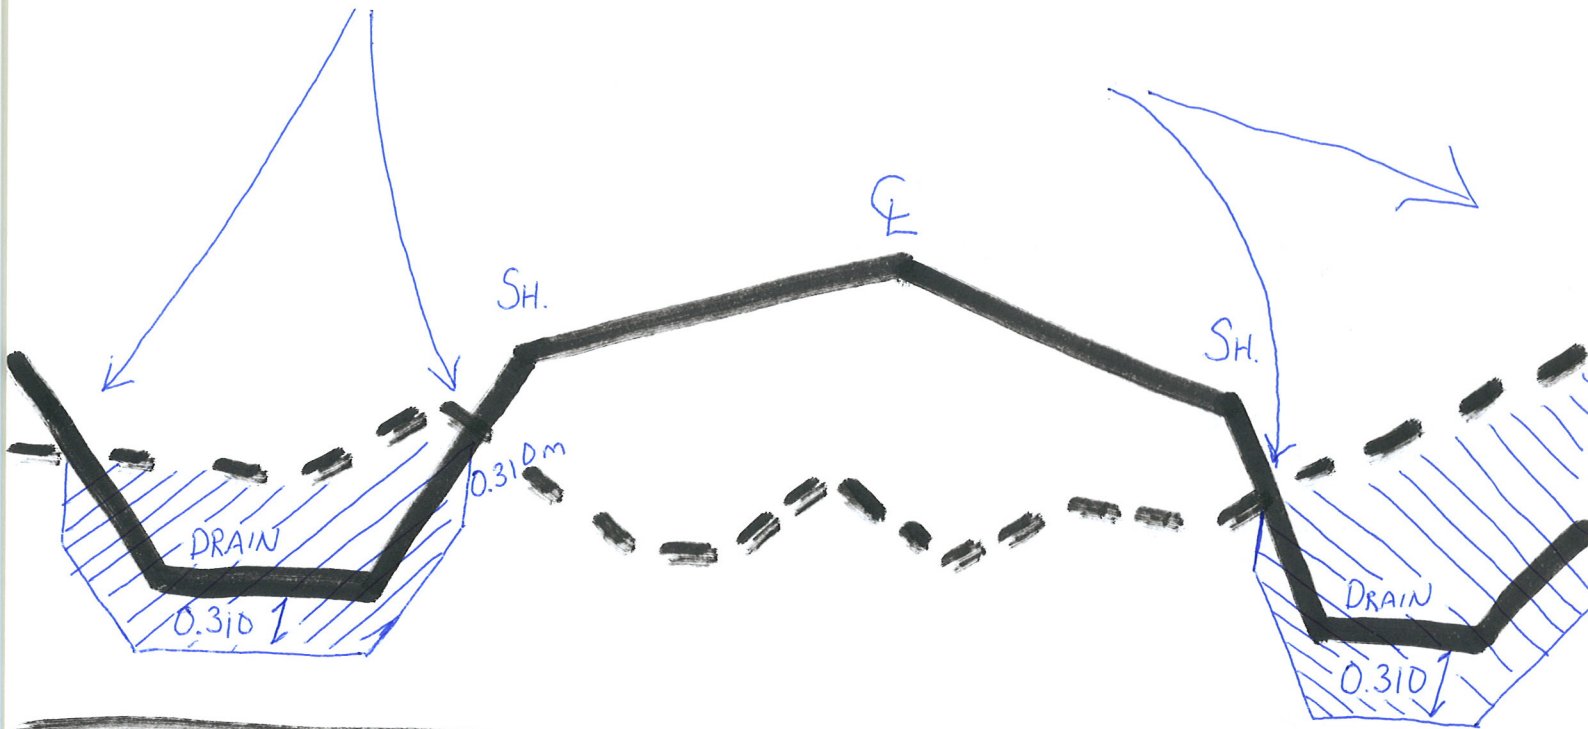


SITUATION 1

DESIGN = 
Existing = 
Volume = 
to compute

- Existing surface cuts through road batter to cut batter



SITUATION 2

- Existing surface does not cut through design road. Project x-fall to cut batter.

