


2+650.00

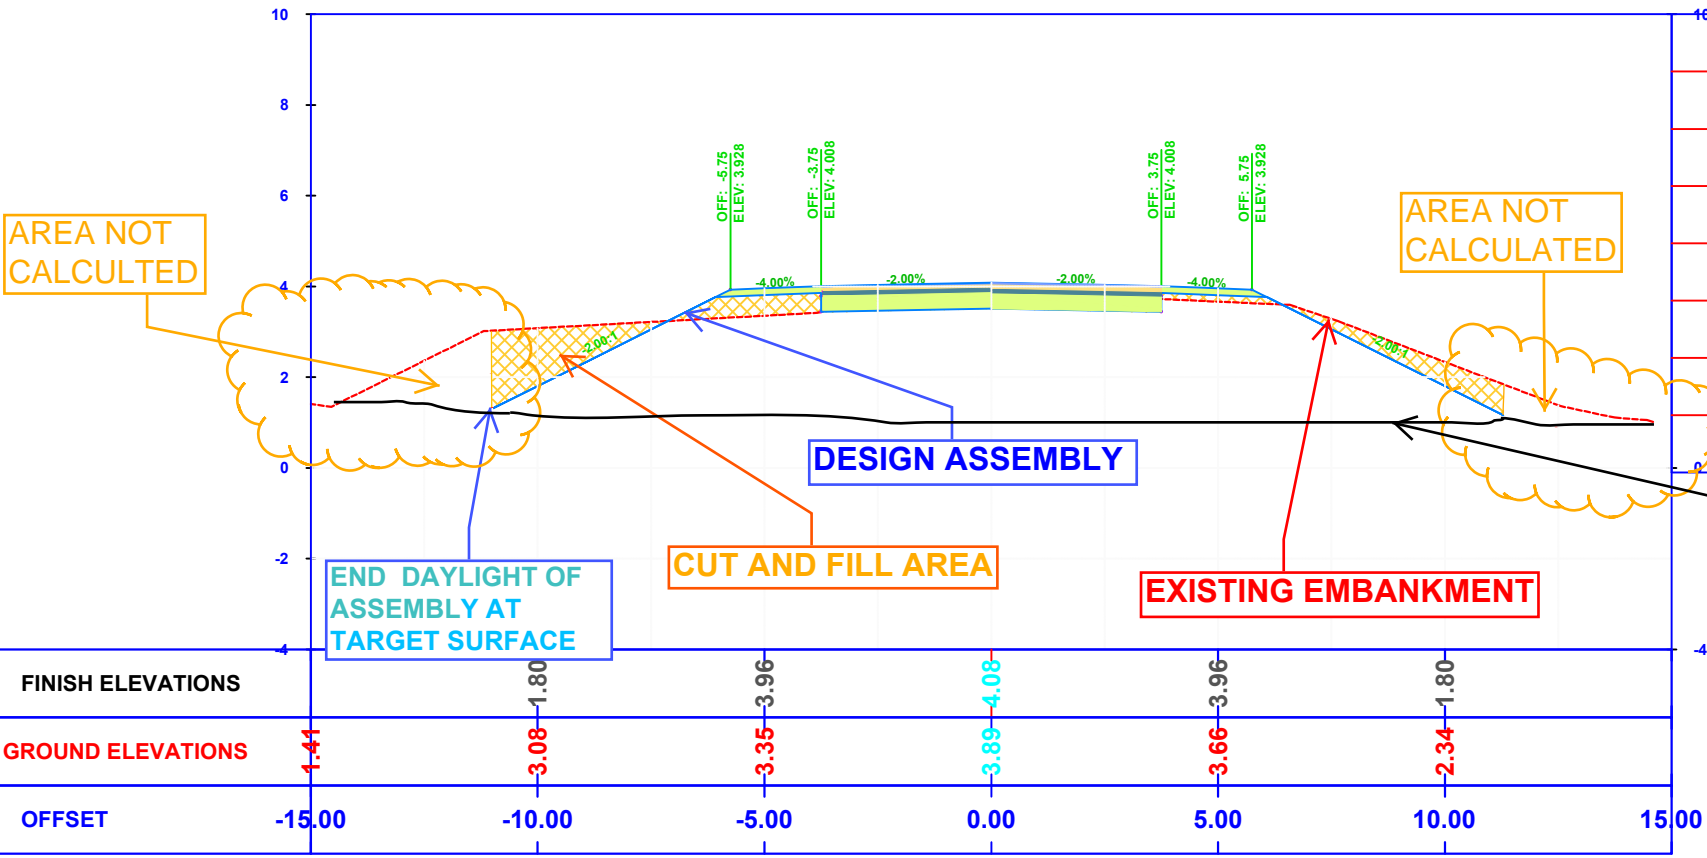

Total Volume at Station 2+650.00	
Cut Area	7.50
Fill Area	1.65
Cut Vol	197.44
Fill Vol	37.42
Cum Cut Vol	21785.89
Cum Fill Vol	4168.28
Net Vol	17617.61

FINISH ELEVATIONS							
GROUND ELEVATIONS	1.44	3.08	3.35	3.89	3.66	2.34	
OFFSET	-15.00	-10.00	-5.00	0.00	5.00	10.00	15.00