


Profile Plot  
(Existing Conditions)

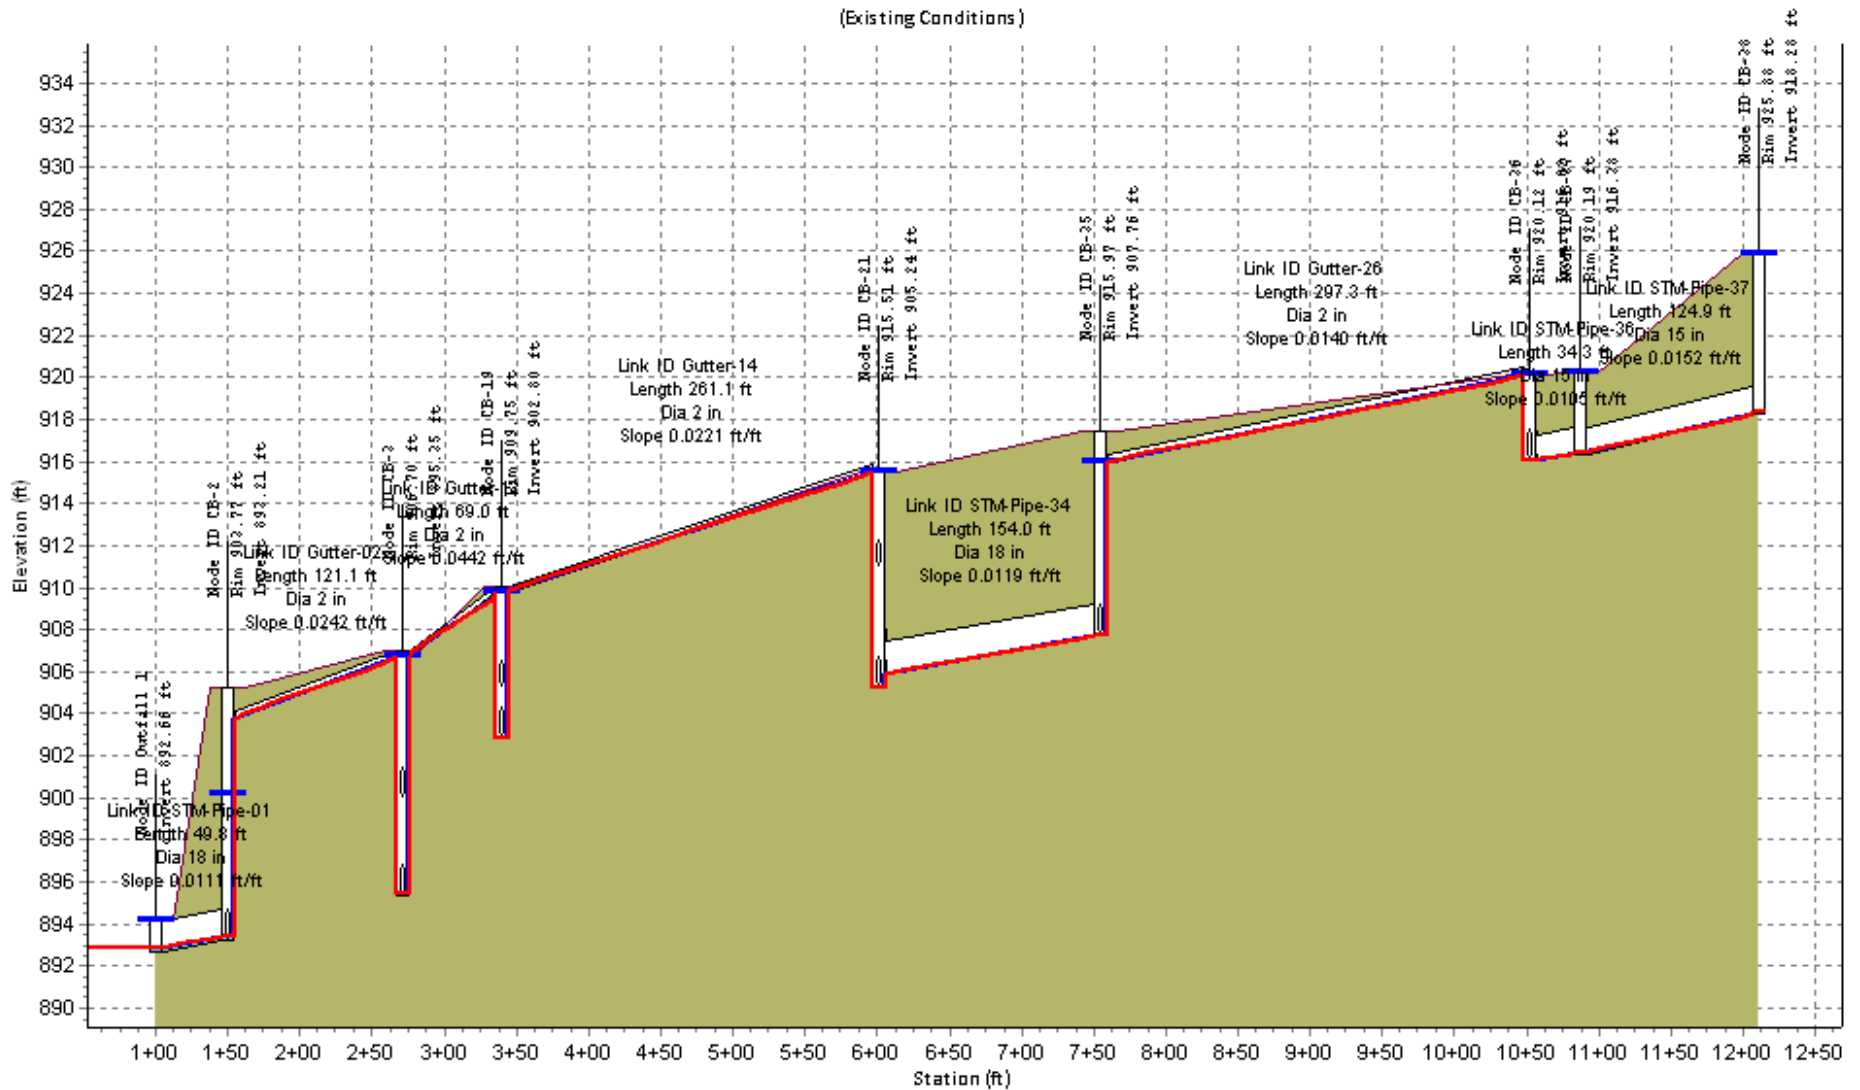

Node ID:	Outfall 1	CB-2	CB-3	CB-19	CB-21	CB-35	CB-36	CB-37	CB-38
Rim (ft):	892.66	893.21	895.35	909.75	915.51	915.97	920.19	920.19	925.88
Invert (ft):	892.66	893.21	895.35	902.80	905.24	907.76	916.02	916.38	918.28
Min Pipe Cover (ft):									
Max HGL (ft):	894.16	900.20	906.70	909.75	915.51	915.97	920.19	920.19	925.88
Link ID:	STM-Pipe-01	Gutter-02	Gutter-12	Gutter-14	STM-Pipe-34	Gutter-26	STM-Pipe-36	STM-Pipe-37	
Length (ft):	49.8	121.1	69.0	261.1	154.0	297.3	34.3	124.9	
Dia (in):	18	2	2	2	18	2	15	15	
Slope (ft/ft):	0.0111	0.0242	0.0442	0.0221	0.0119	0.0140	0.0105	0.0152	
Up Invert (ft):	893.21	906.70	909.75	915.51	907.76	920.12	916.38	918.28	
Dn Invert (ft):	892.66	903.77	906.70	909.75	905.93	915.97	916.02	916.38	
Max Q (cfs):	24.98	9.31	1.38	0.02	13.17	0.10	2.23	11.89	
Max Vel (ft/s):	14.13	9.55	1.44	1.38	7.45	1.68	9.97	9.69	
Max Depth (ft):	1.50	0.31	0.28	0.11	1.50	0.17	1.25	1.25	