

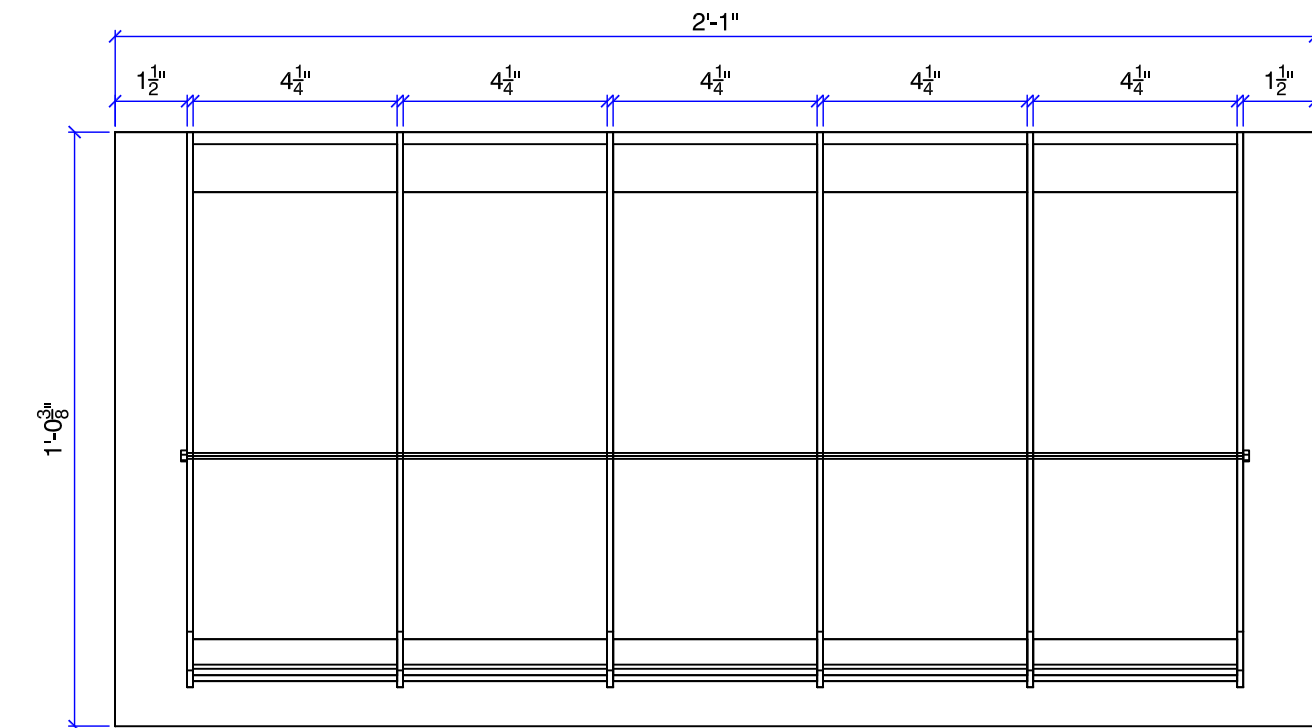



1 FRONT ELEVATION @ WAYFINDING SIGNAGE
3" = 1'

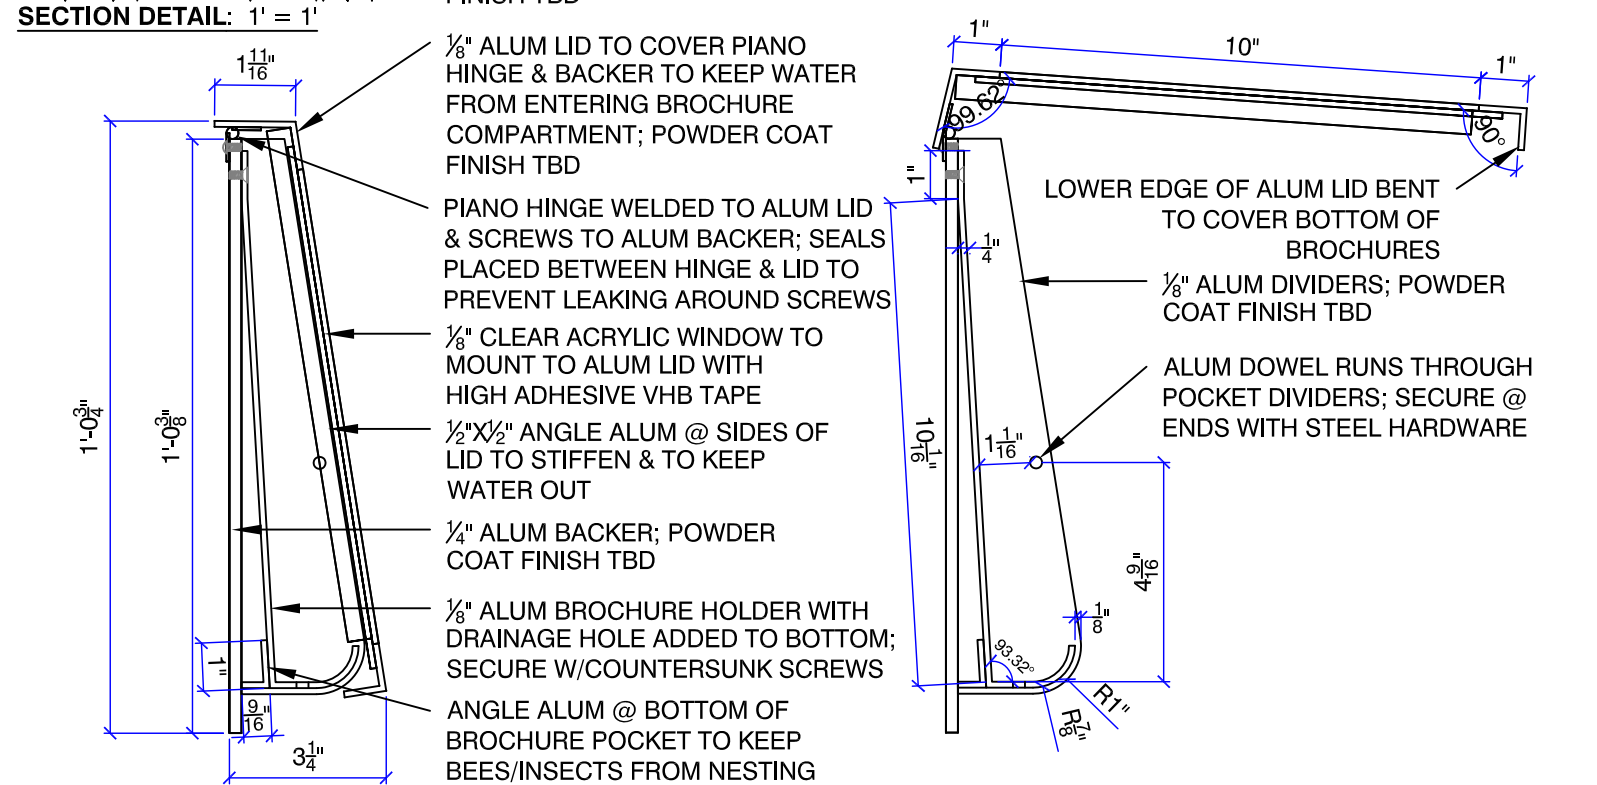

2 FRONT ELEVATION @ WAYFINDING SIGNAGE
3" = 1'

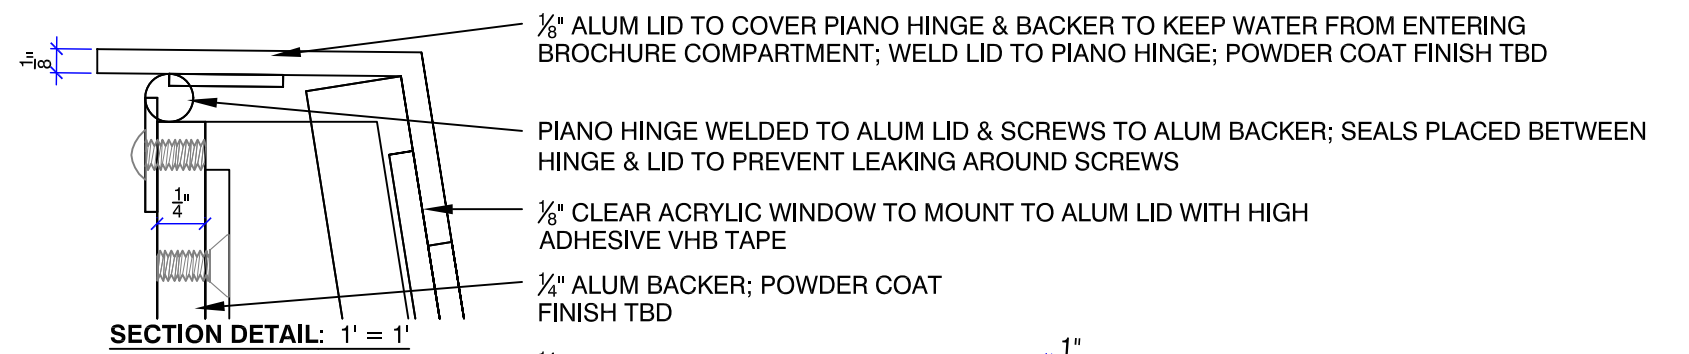

3 SECTIONS WITH LID OPEN & CLOSED
3" = 1'

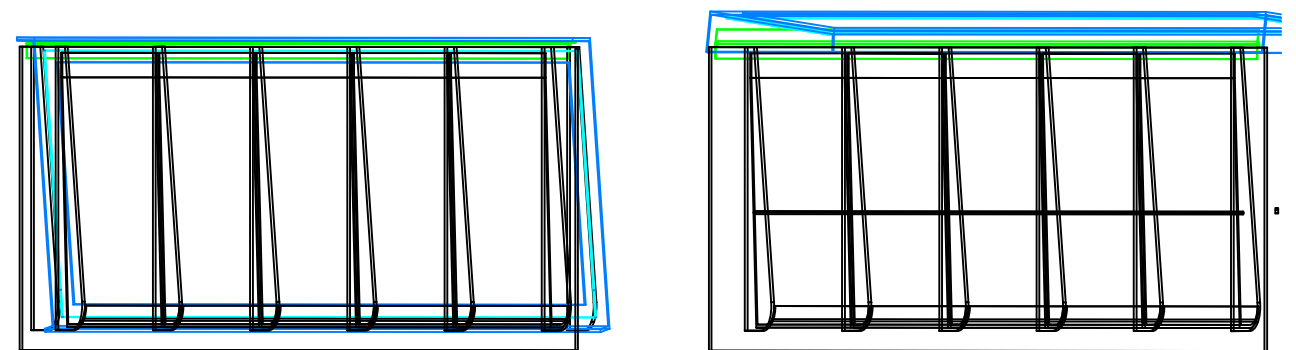

4 PERSPECTIVES WITH LID OPEN & CLOSED
NTS