



3  
2.3


**1 FRONT ELEVATION @ WAYFINDING SIGNAGE**  
3" = 1'

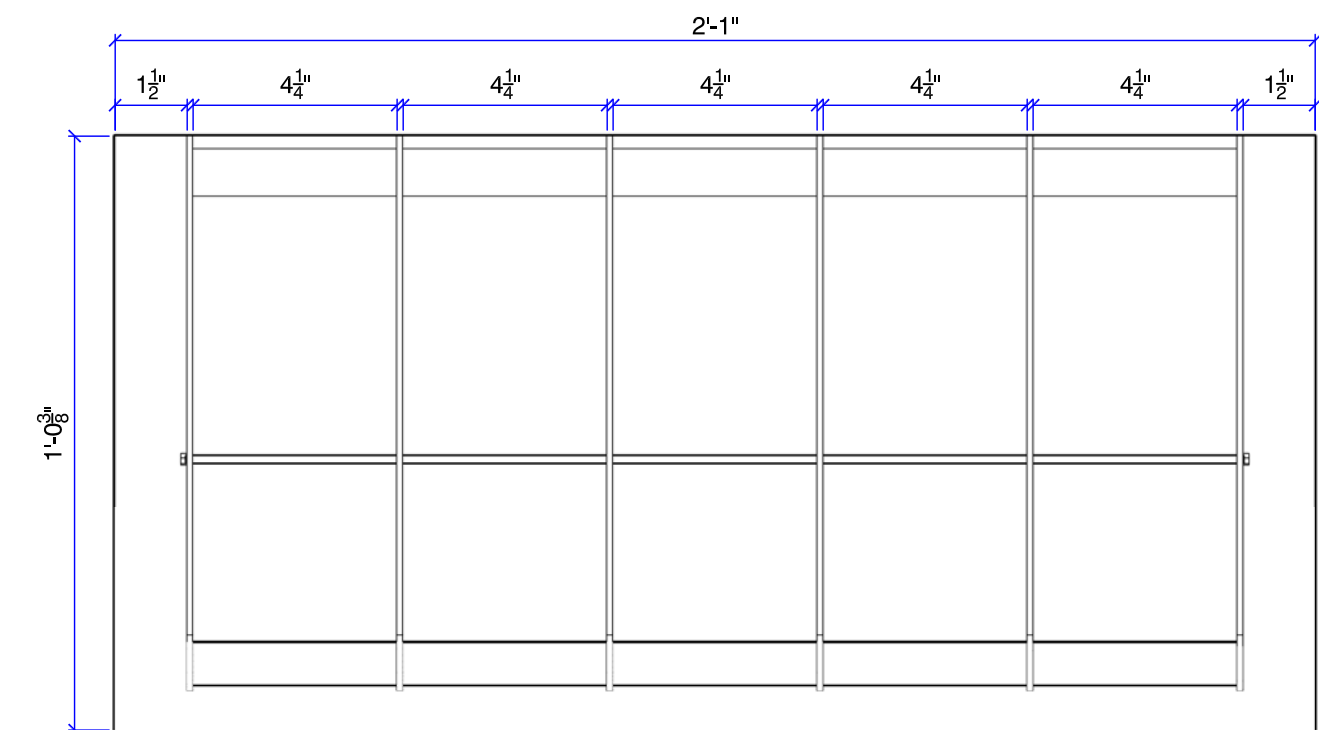

**2 FRONT ELEVATION @ WAYFINDING SIGNAGE**  
3" = 1'

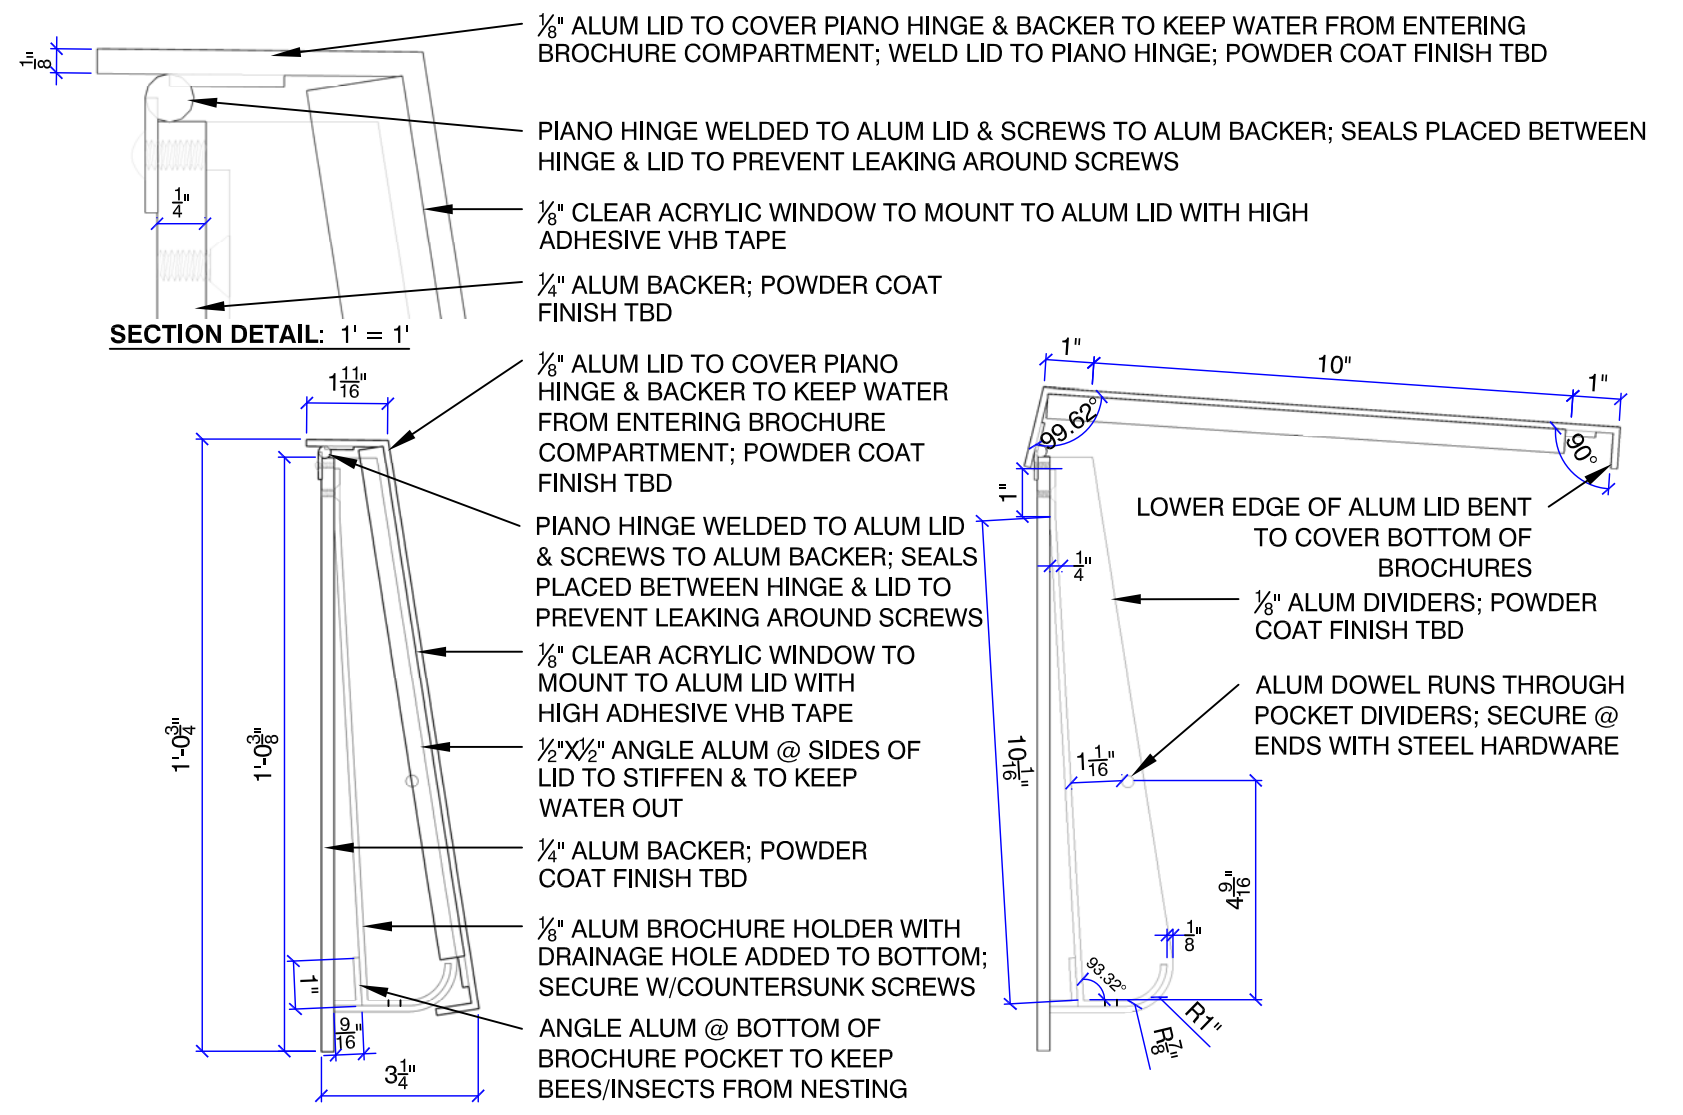

**3 SECTIONS WITH LID OPEN & CLOSED**  
3" = 1'

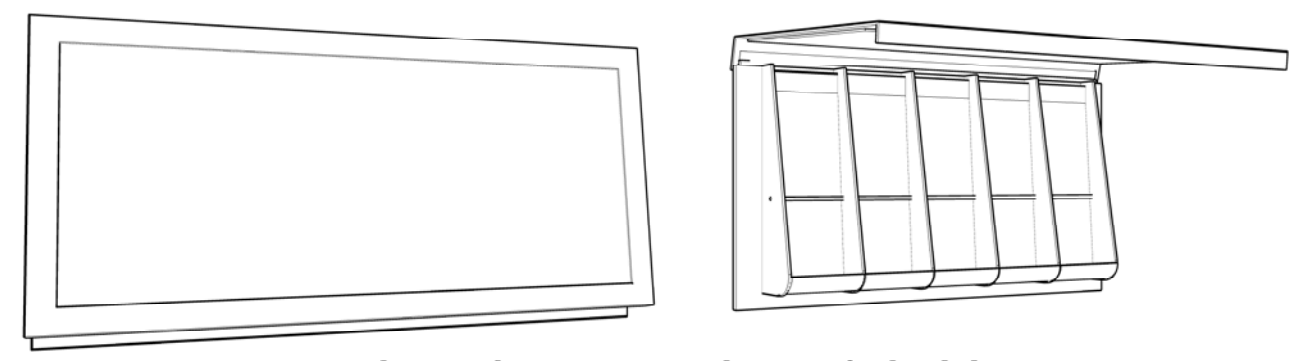

**4 PREPECTIVES WITH LID OPEN & CLOSED**  
NTS