
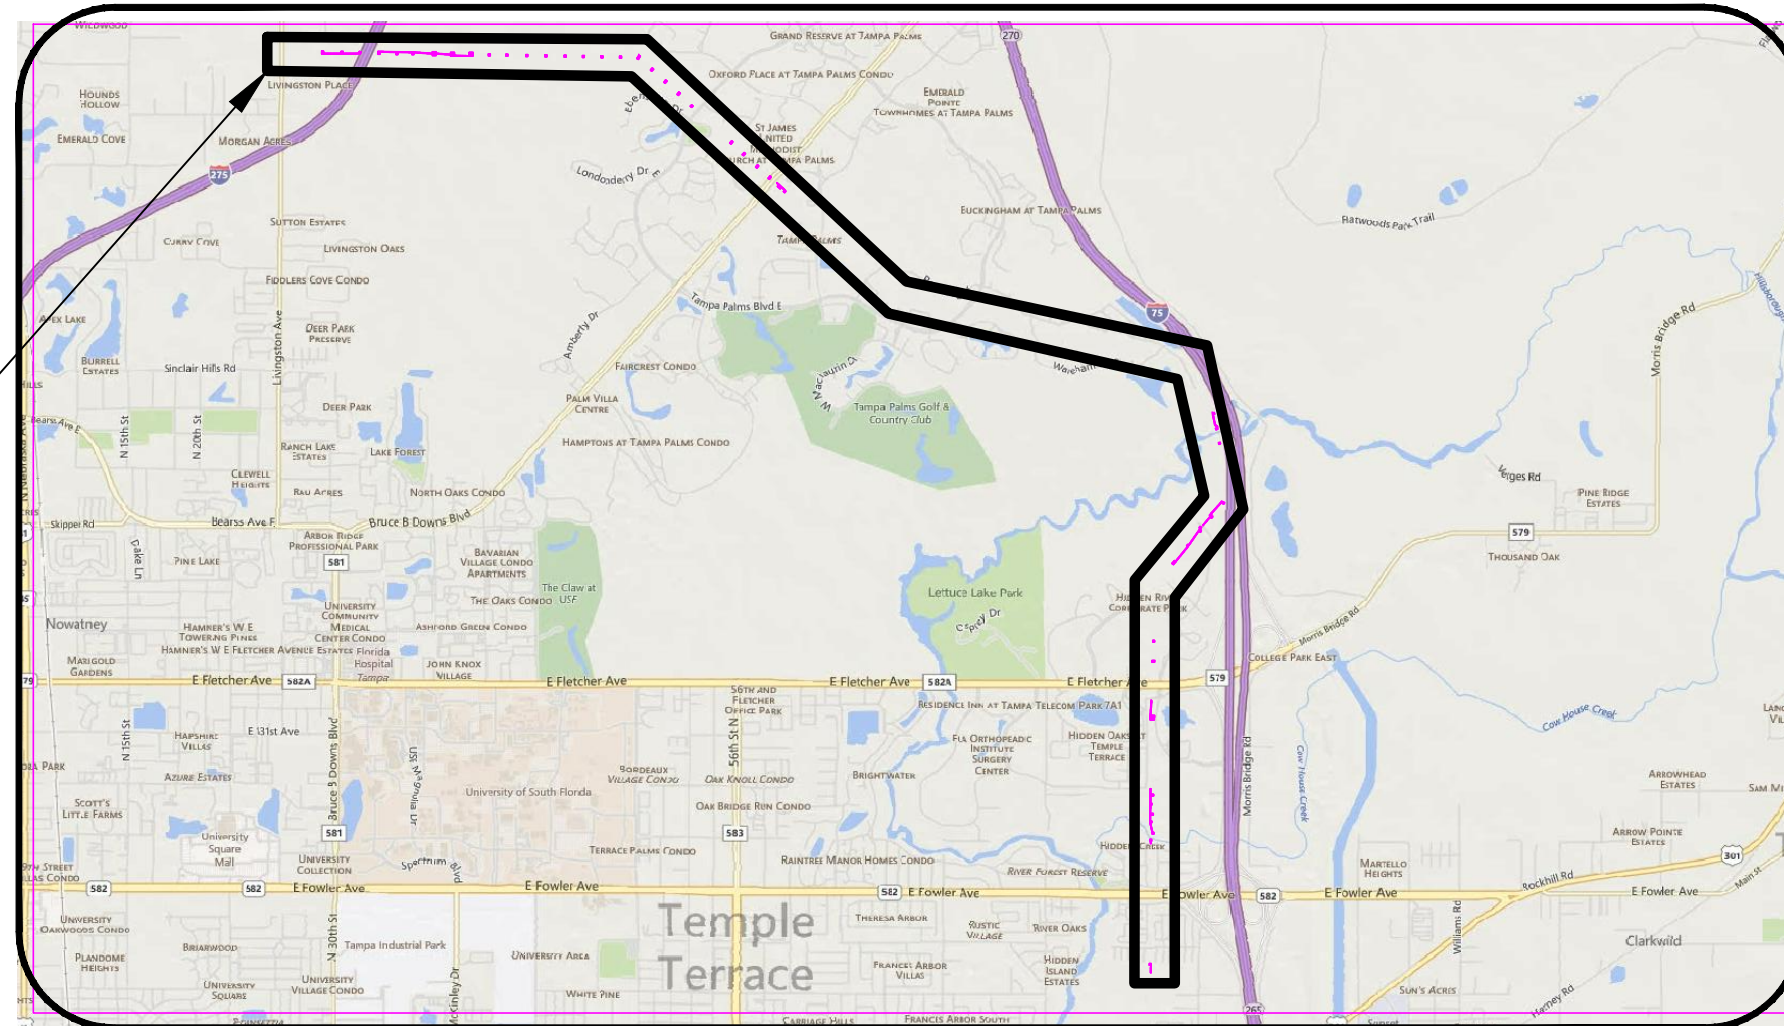


PROJECT LOCATION MAP

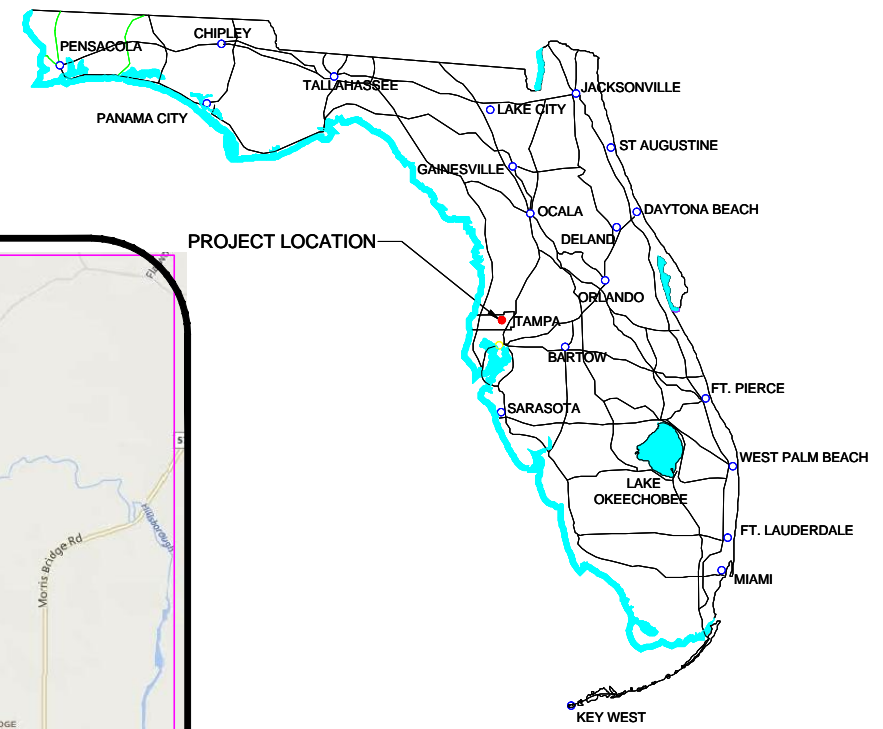

PROJECT LOCATION

**NOT FOR
CONSTRUCTION**

CONTENTS
COVER SHEET
LEGEND & SYMBOLS
ABBREVIATIONS
GENERAL NOTES
SUMMARY OF QUANTITIES
SAG & TENSION
STRUCTURE TABLE
LAYOUT
DETAILS
DIAGRAMS

PROJECT INFORMATION
WORK REQUEST:
SAP#:
GRID NUMBERS:

WIRE INSTALLED
CONDUCTOR:
STATIC:
WIRE REMOVED
CONDUCTOR:
STATIC:
WIRE EXISTING
CONDUCTOR:
STATIC:
WIRE DISTRIBUTION
CONDUCTOR:
NEUTRAL:

SWITCHING INFORMATION
XXXXXXXXXXXXXXXXXXXX
XXXXXXXXXXXXXXXXXXXX

