




**1 FRONT PARAPET DETAIL**  
1 1/2" = 1'-0"

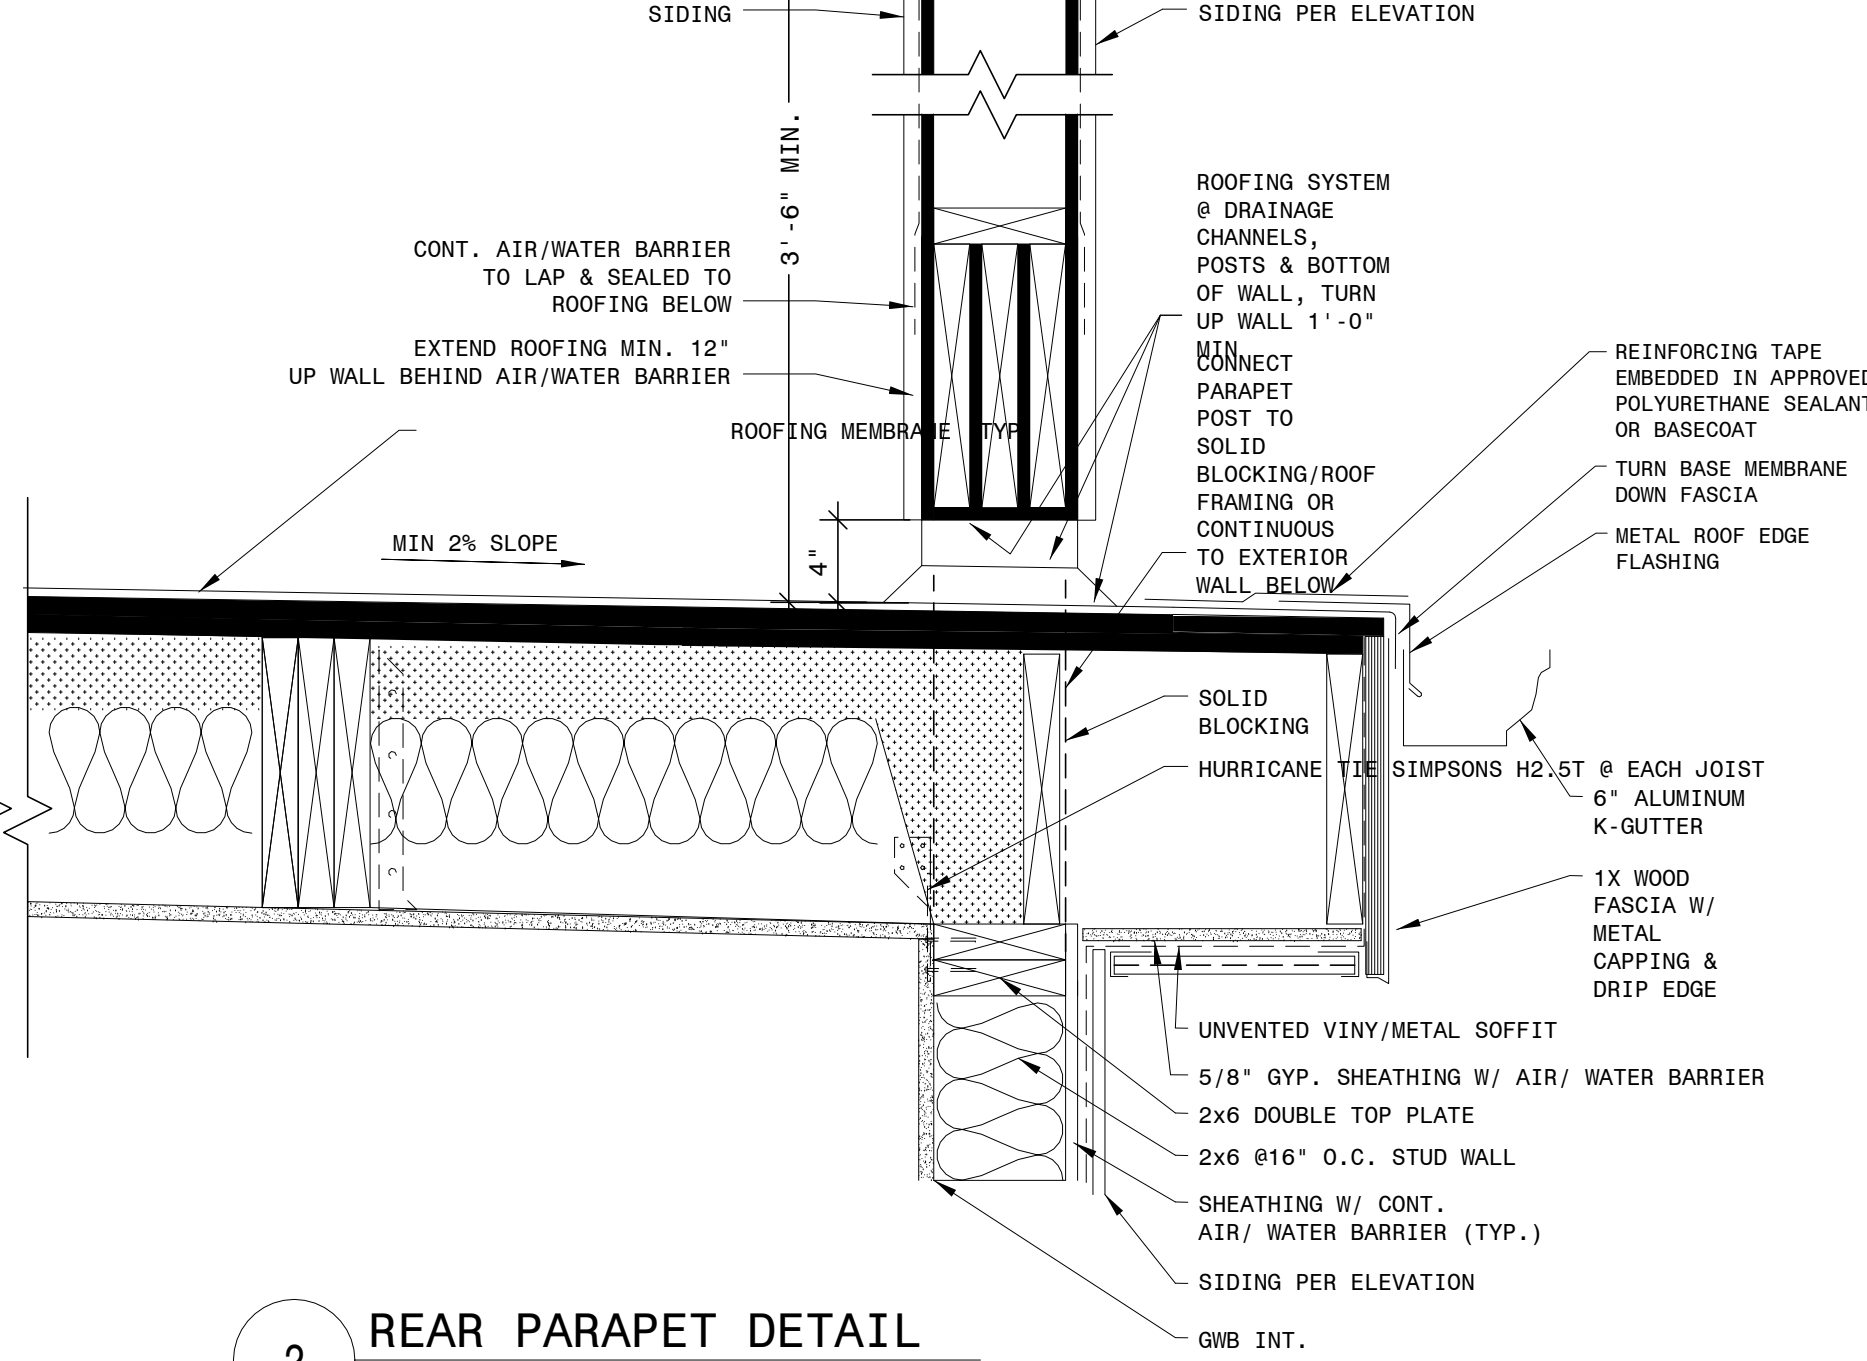


**2 REAR PARAPET DETAIL**  
1 1/2" = 1'-0"

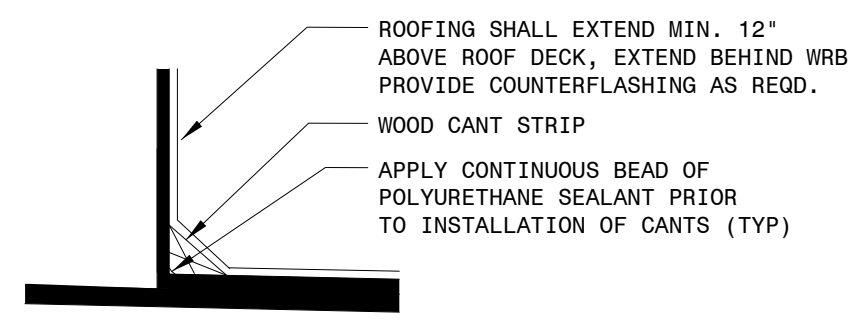


**1a CANT DETAIL**  
1 1/2" = 1'-0"

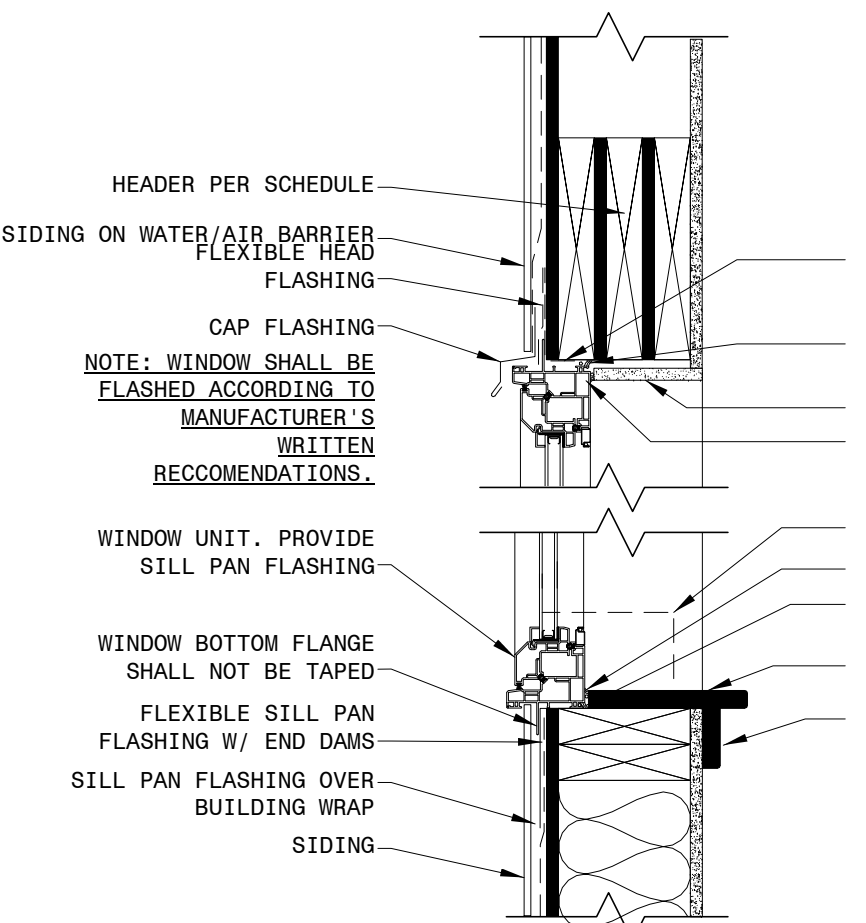

**3 WINDOW DETAIL**  
1 1/2" = 1'-0"

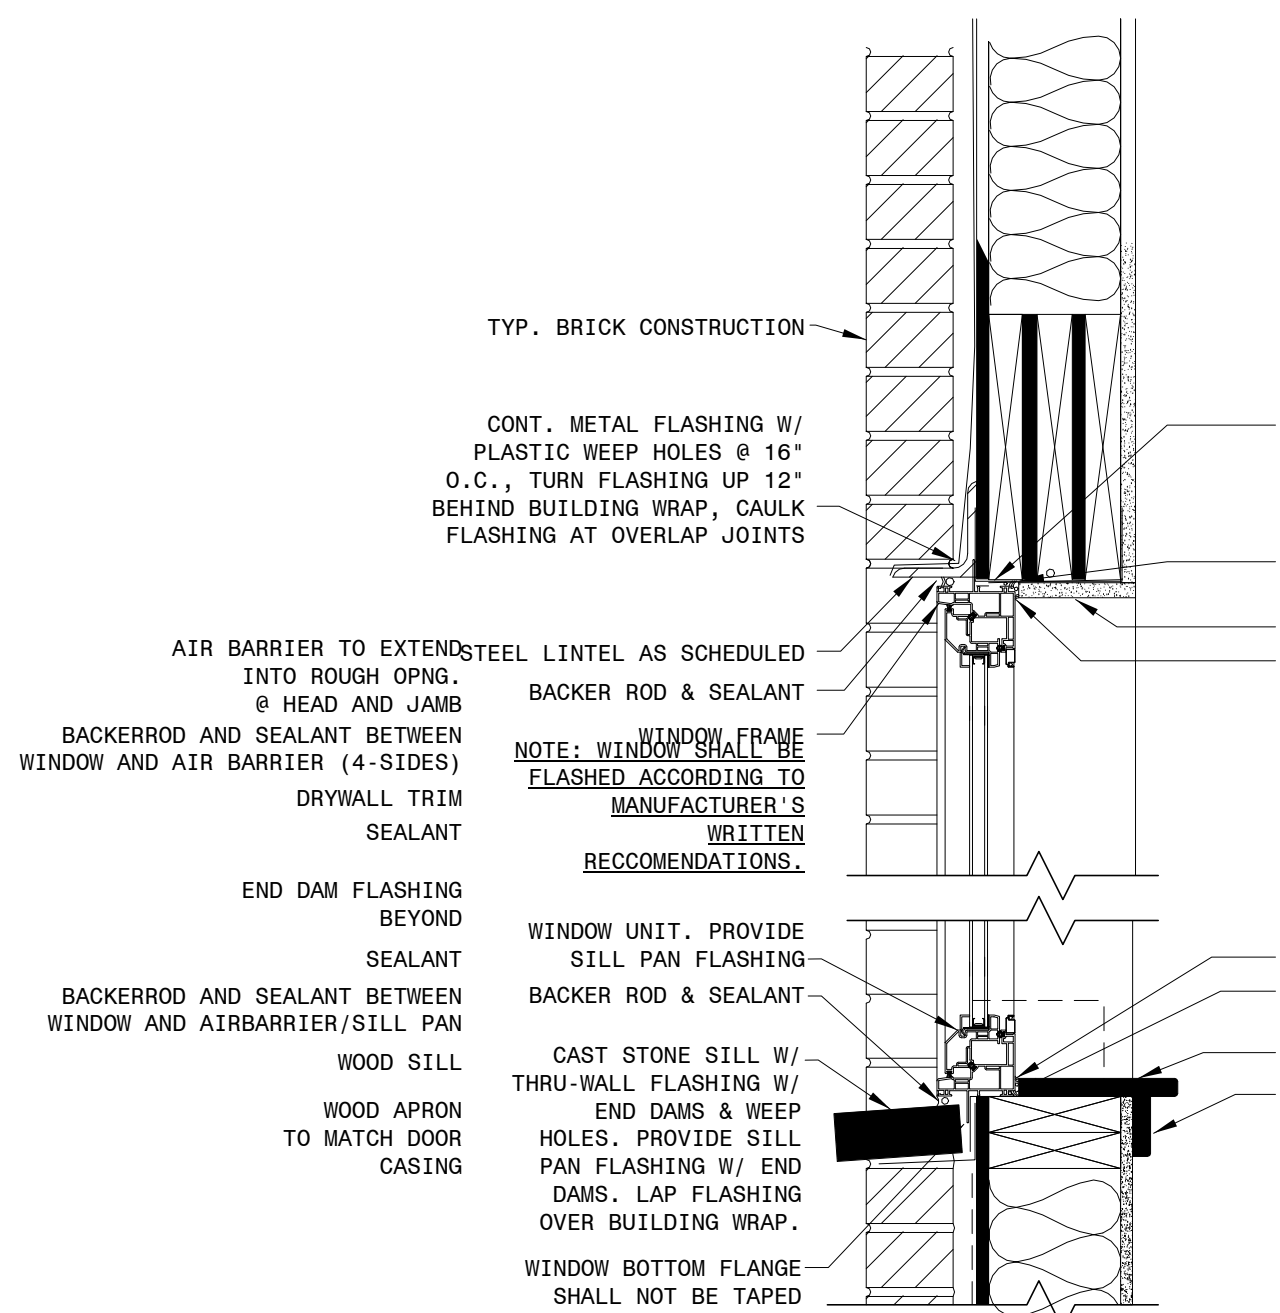

**3 WINDOW DETAIL**  
1 1/2" = 1'-0"

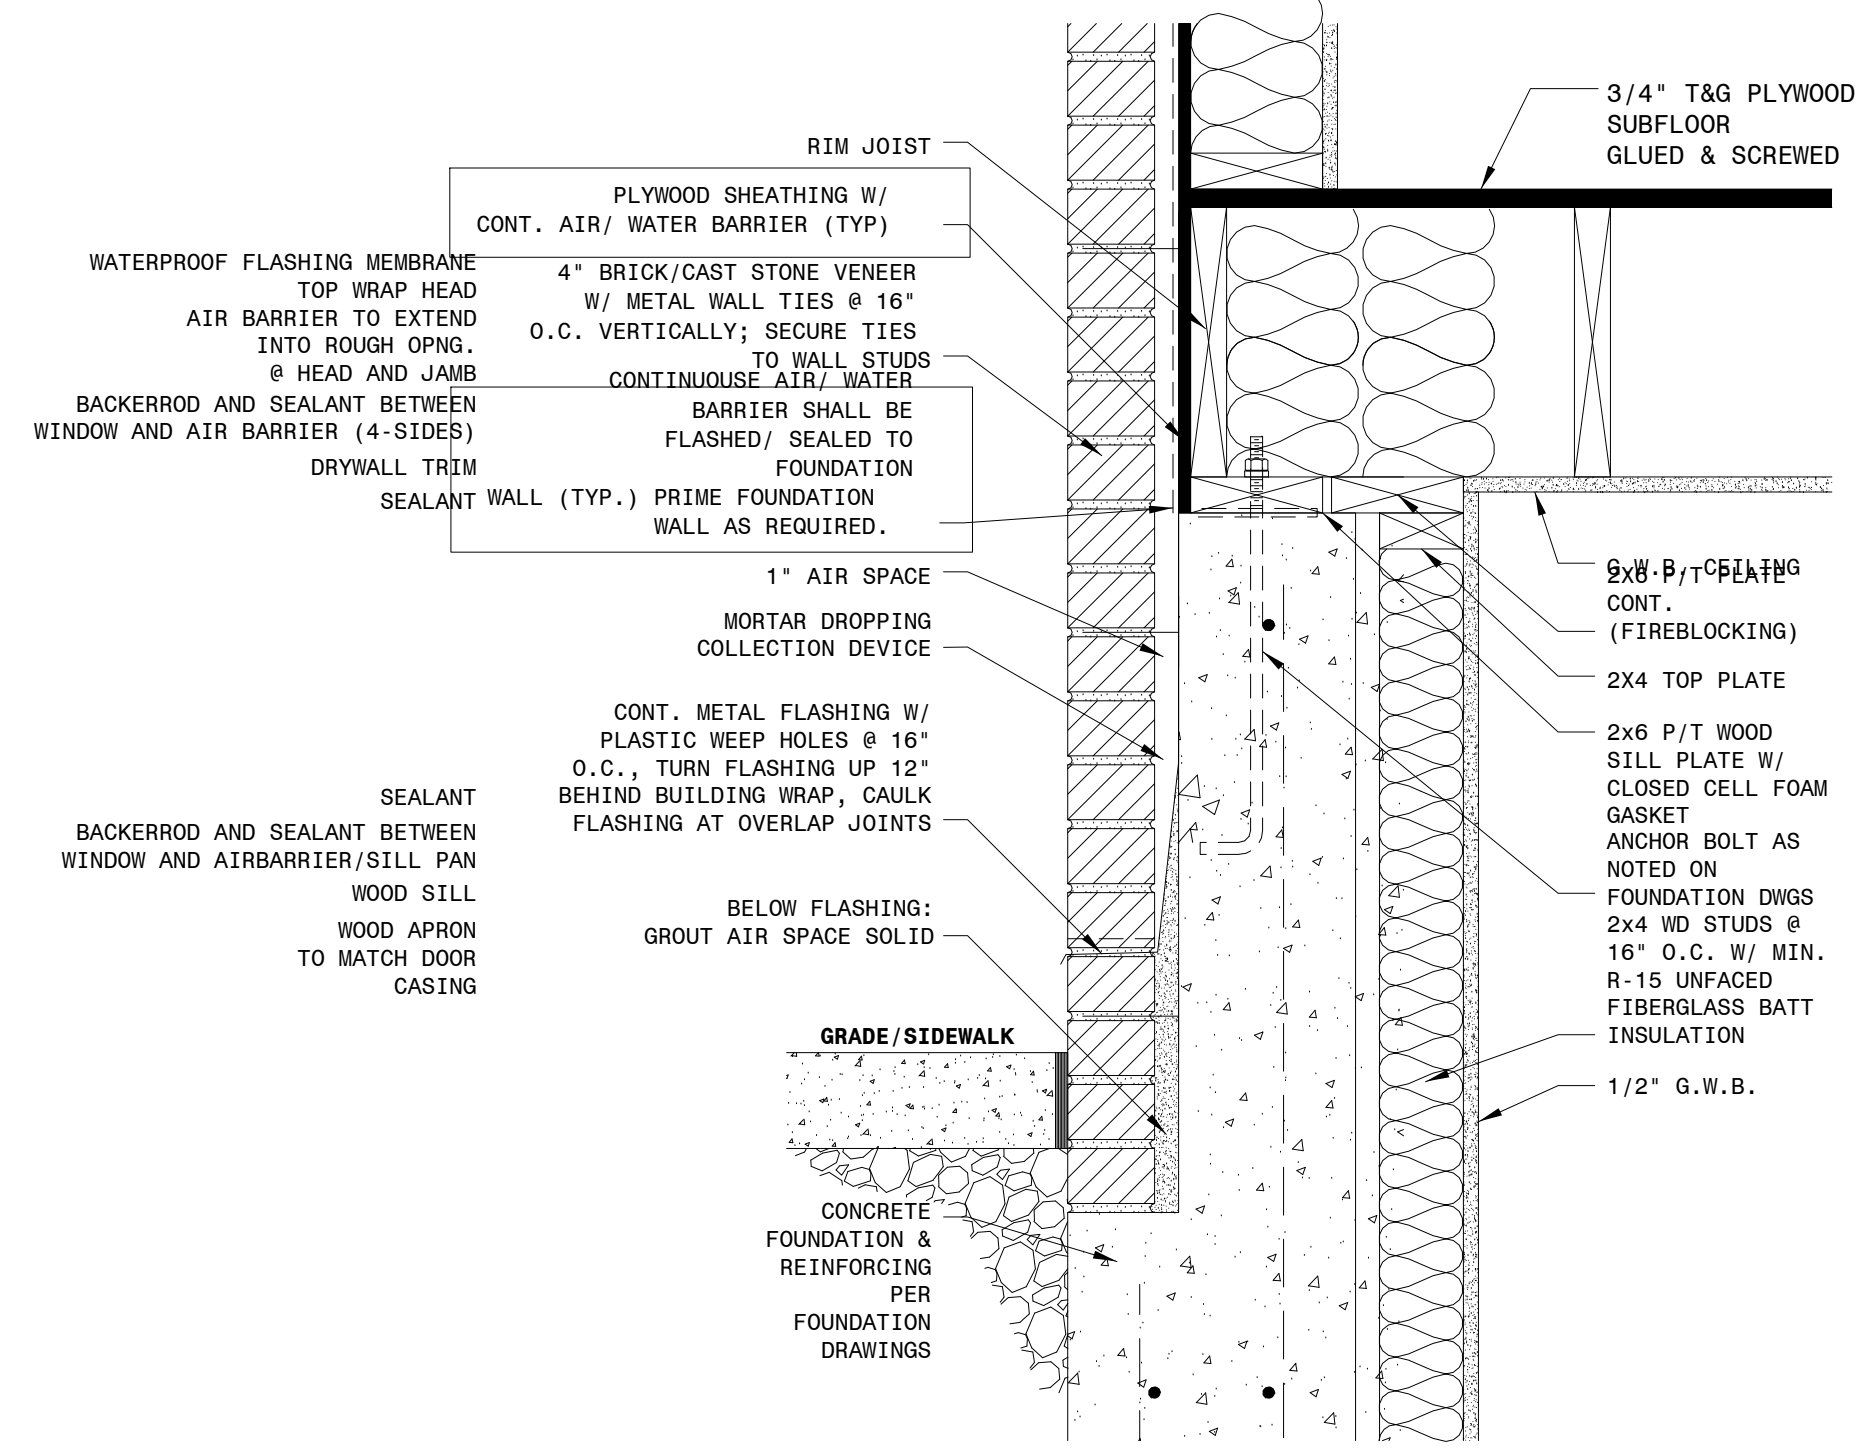

**5 BRICK SHELF DETAIL**  
1 1/2" = 1'-0"

**3 A500 DETAILS**  
1 1/2" = 1'-0"

PRELIMINARY