




SECTION A-A
(SCALE 1:60)

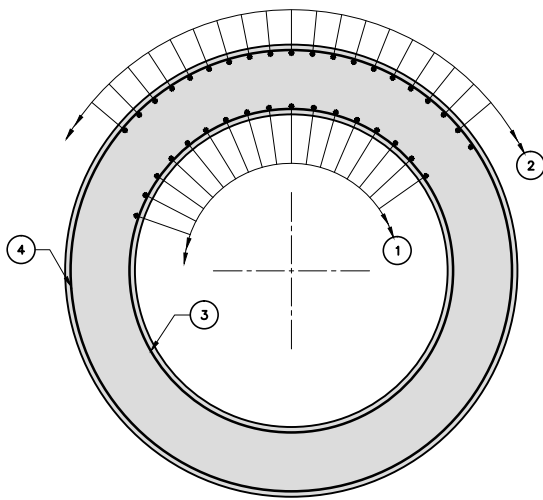


SECTION B-B
(SCALE 1:60)

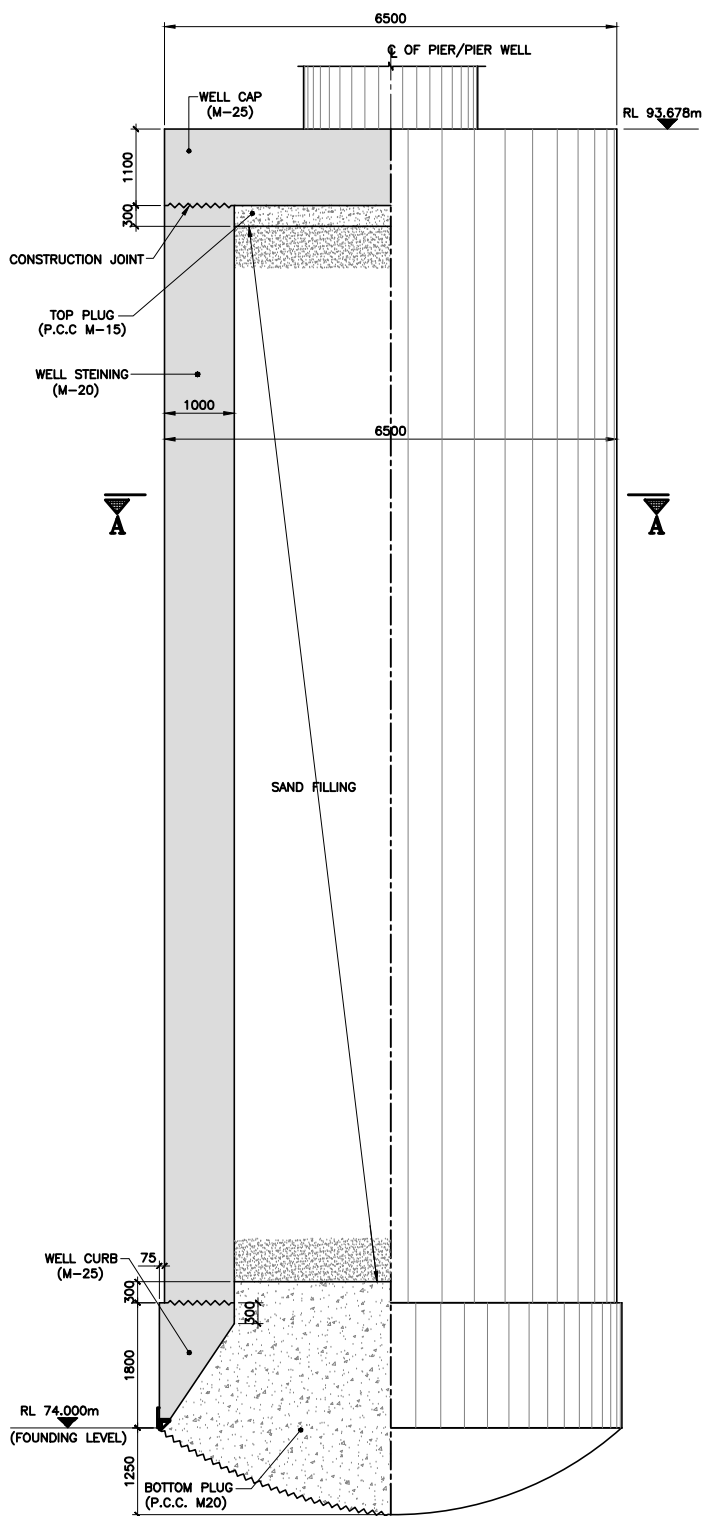


SECTION AND ELEVATION OF PIER WELL
(SCALE 1:60)

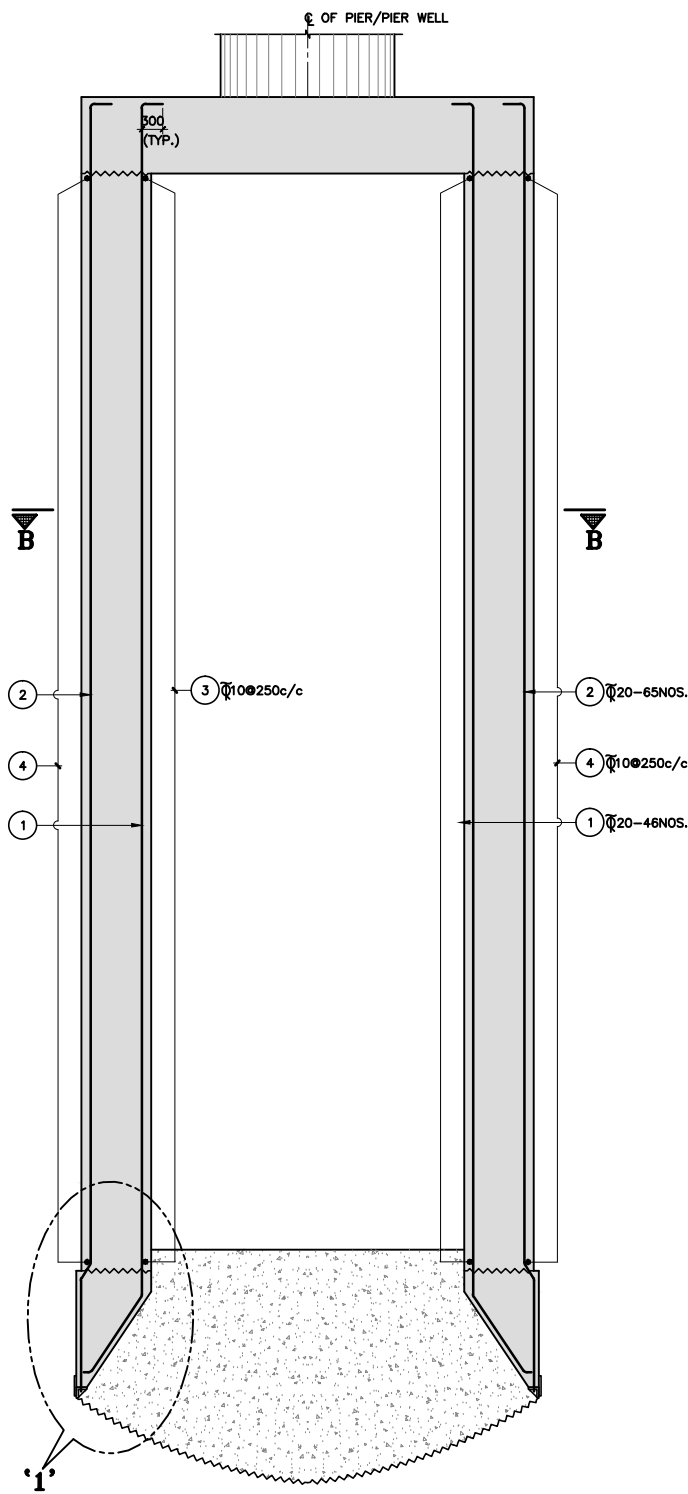

R.C. DETAIL OF PIER WELL IN ELEVATION
(SCALE 1:60)

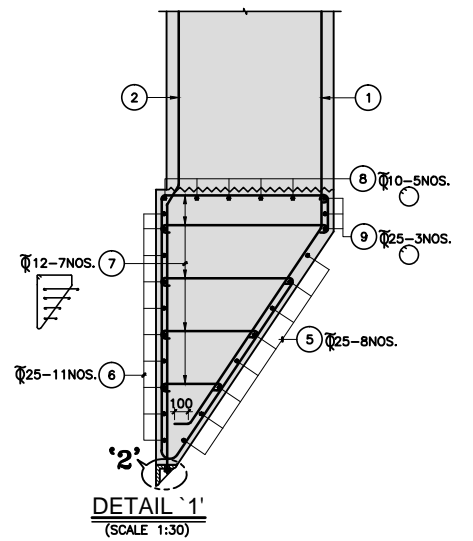

DETAIL '1'
(SCALE 1:30)

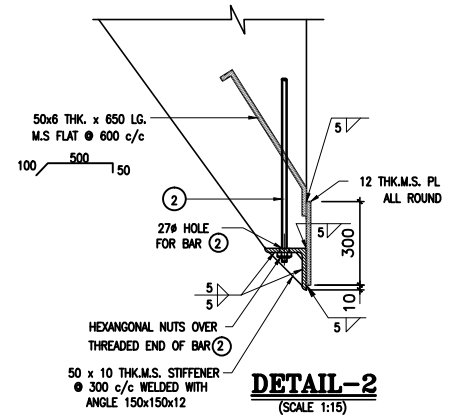

DETAIL-2
(SCALE 1:15)