



A
A7.1 **WALK-IN CLOSET - W**
3/8" = 1'-0"

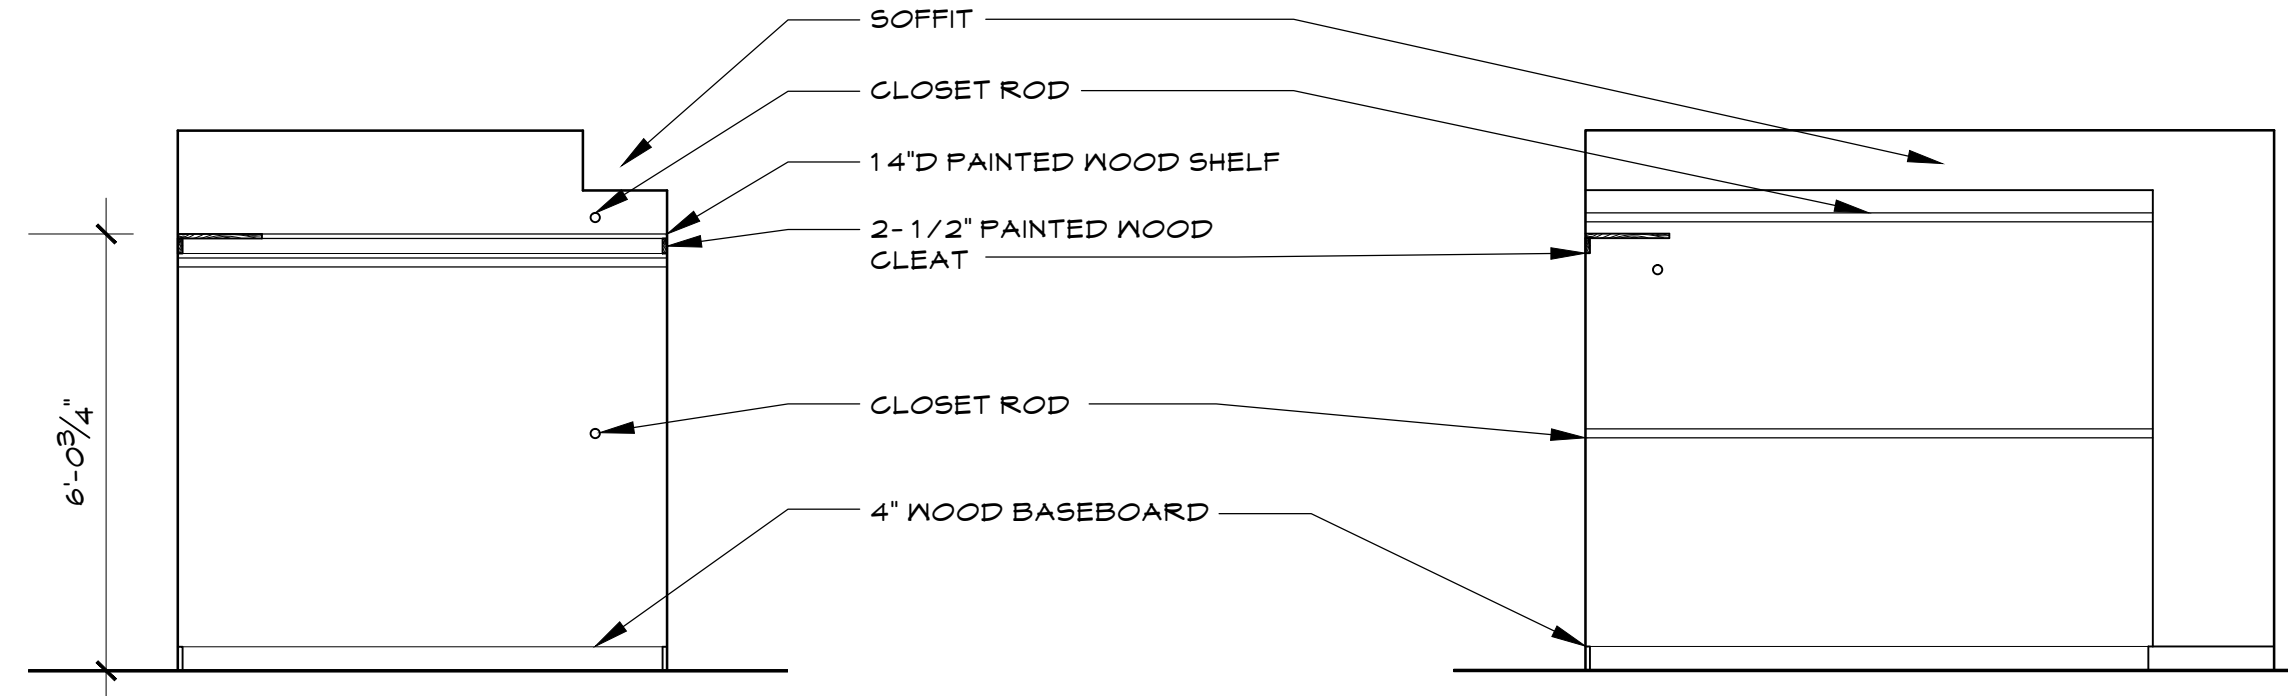


B
A7.1 **WALK-IN CLOSET - N**
3/8" = 1'-0"

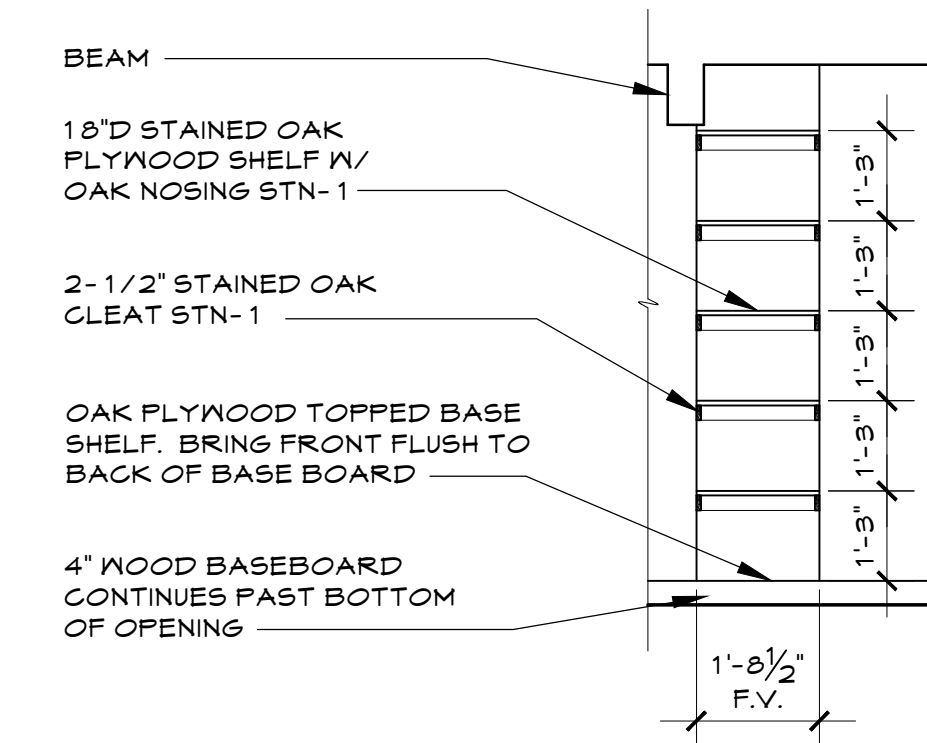


C
A7.1 **WALK-IN CLOSET - E**
3/8" = 1'-0"


D
A7.1 **BEDROOM SHELVES**
3/8" = 1'-0"

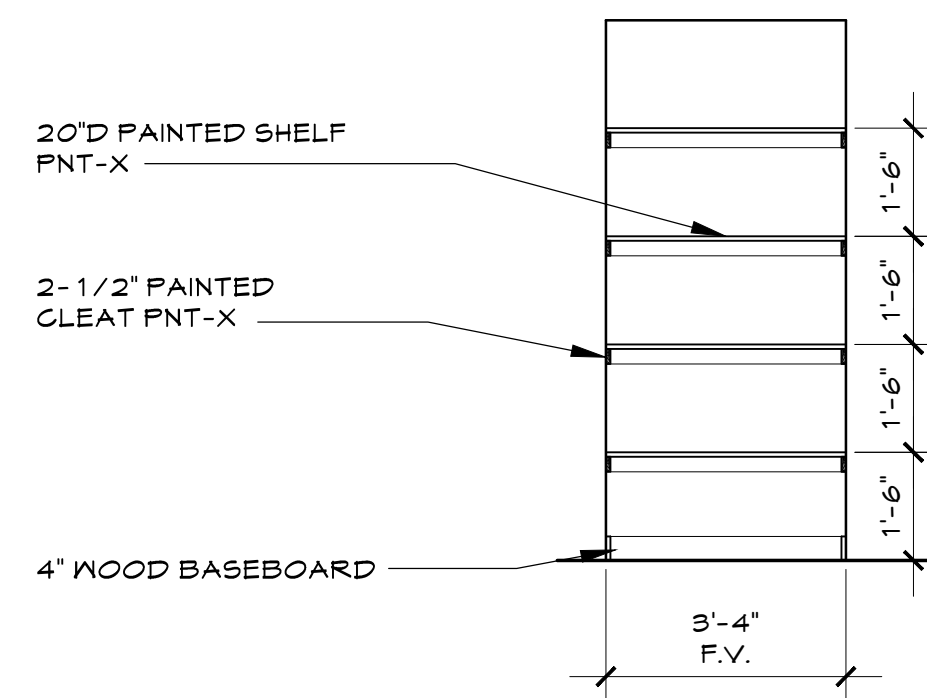


E
A7.1 **LINEN CLOSET**
3/8" = 1'-0"

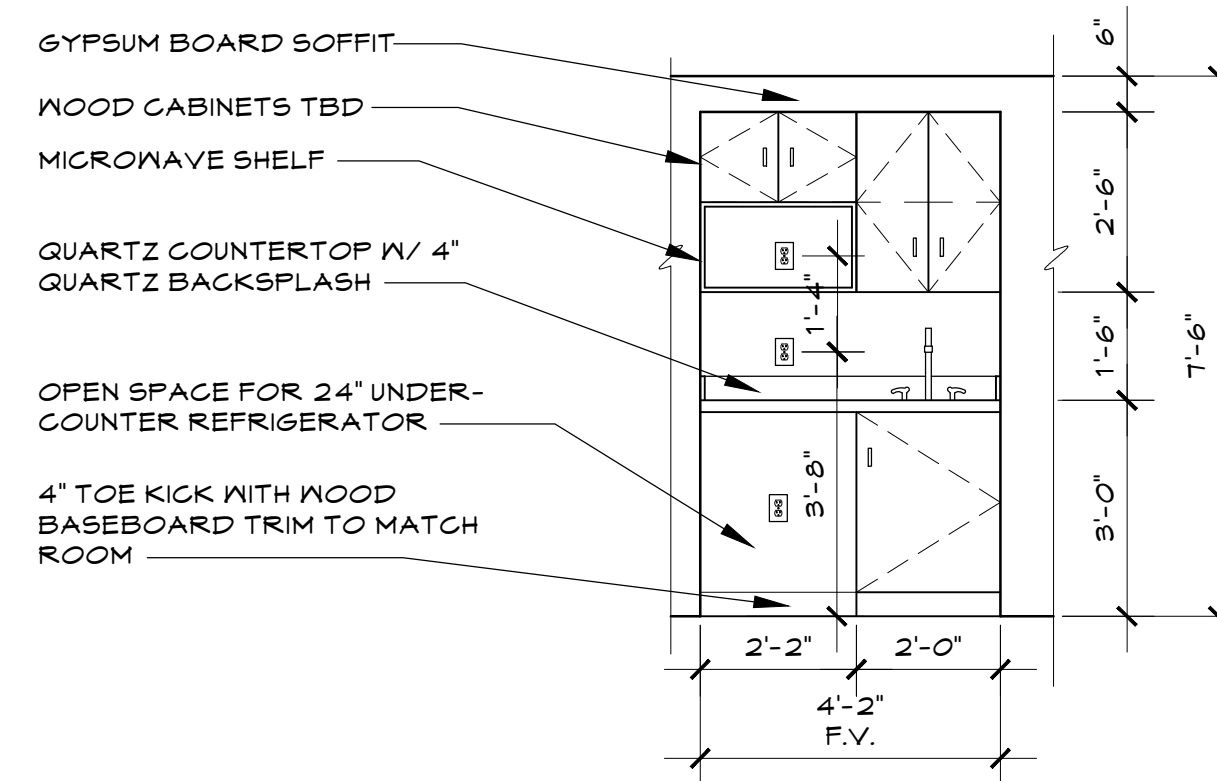


F
A7.1 **WET BAR**
3/8" = 1'-0"

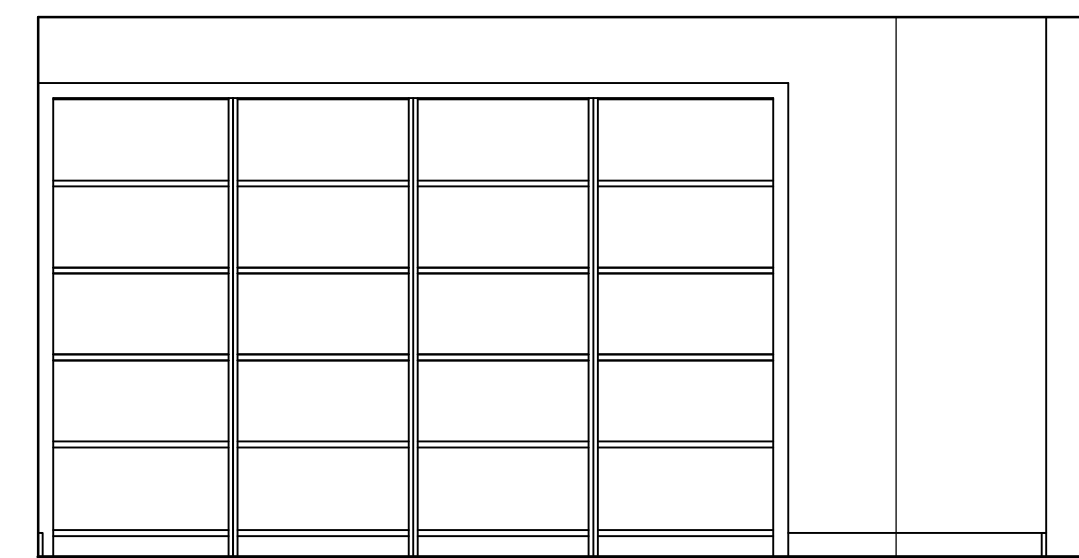


G
A7.1 **TV ROOM EAST**
3/8" = 1'-0"

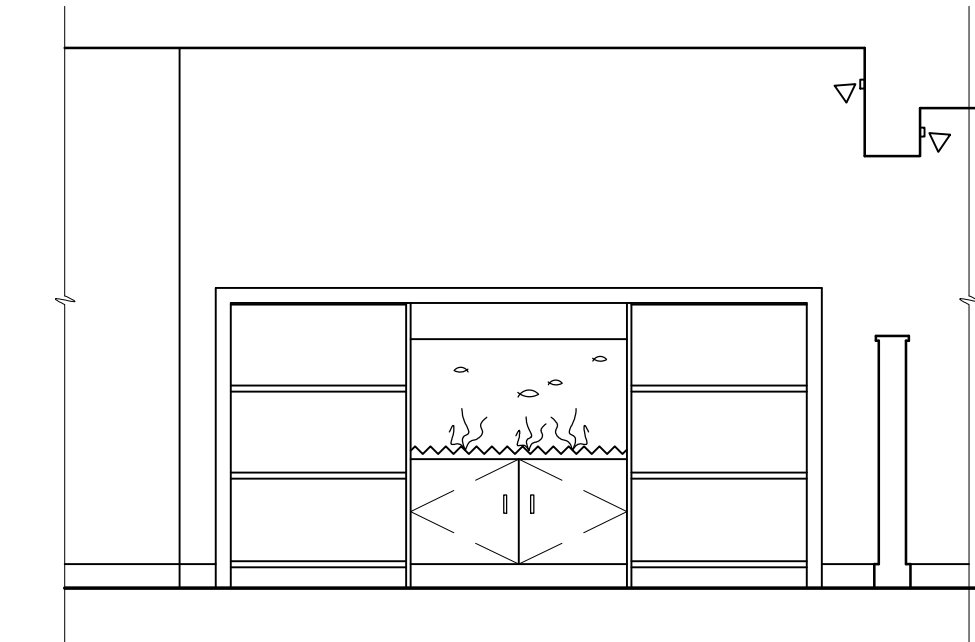


H
A7.1 **TV ROOM SOUTH**
3/8" = 1'-0"

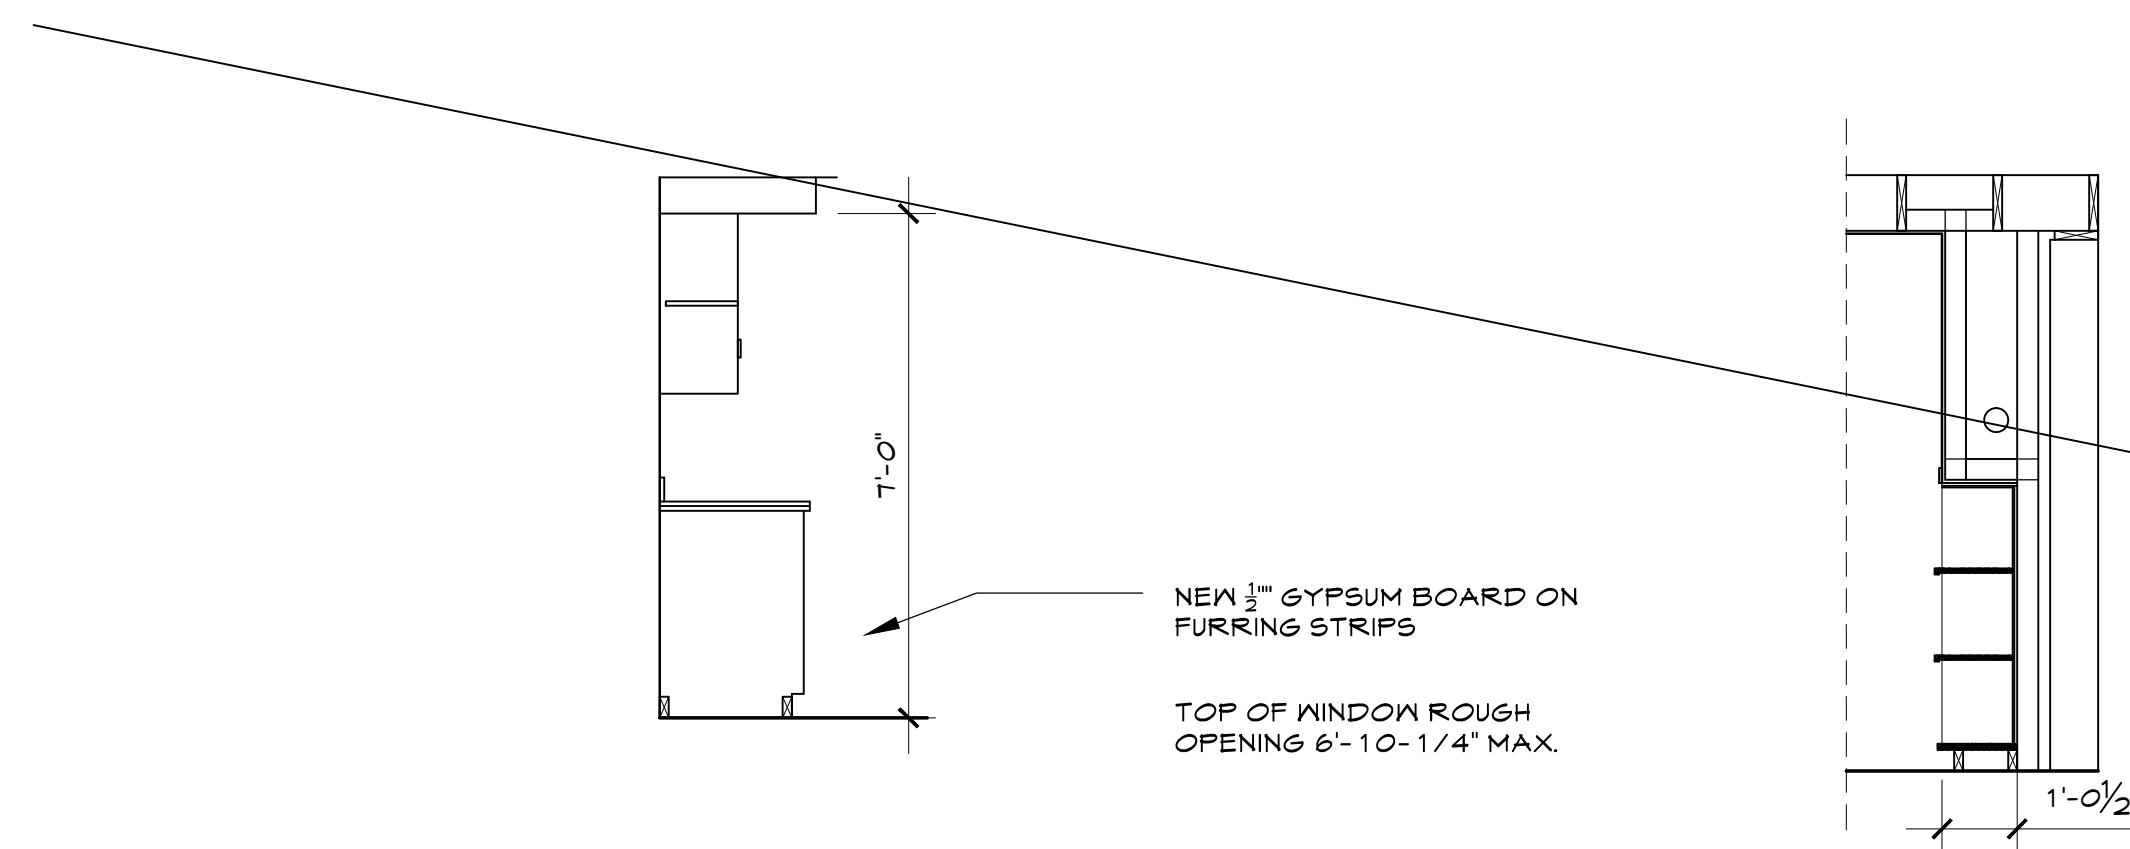

1
A7.1 **WET BAR**
3/8" = 1'-0"

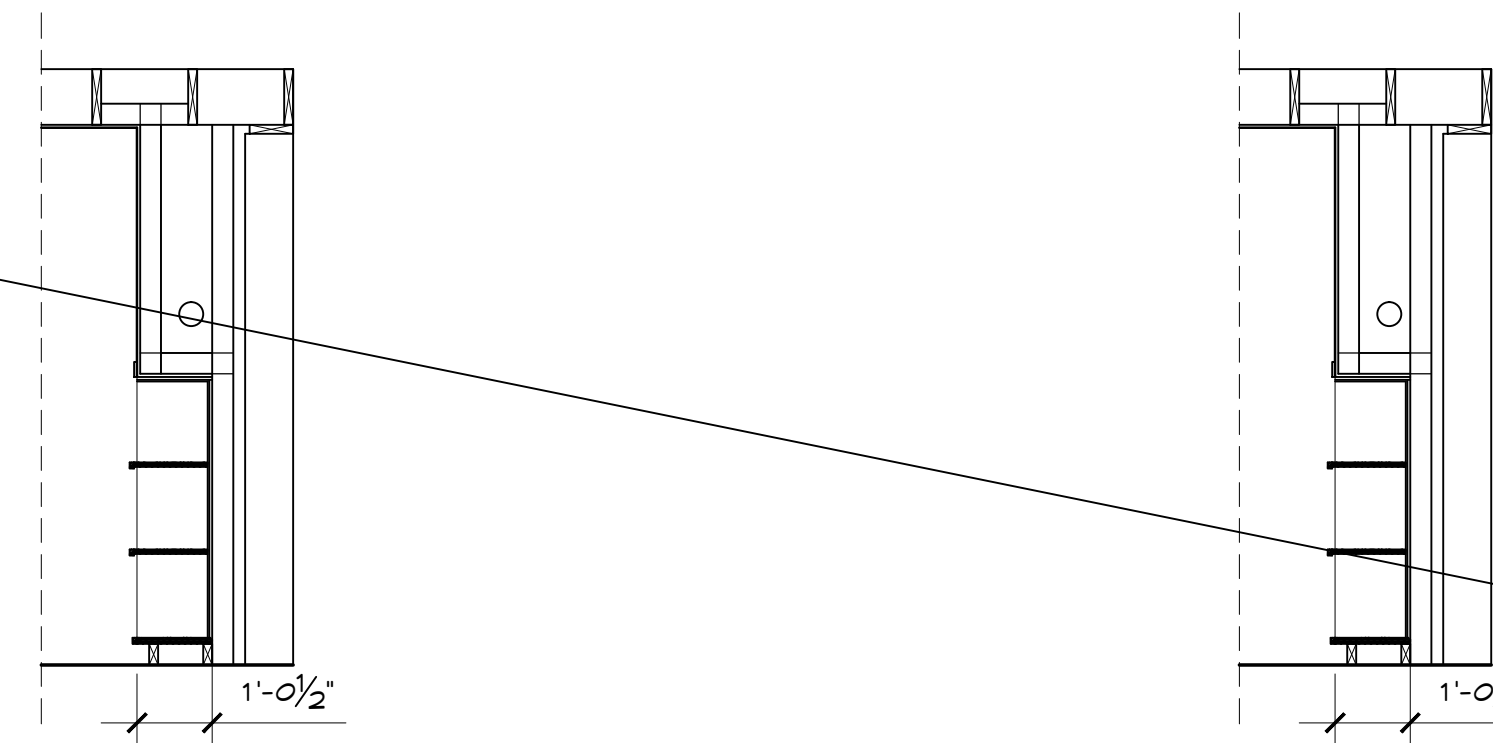

2
A7.1 **SOUTH BUILT-IN**
3/8" = 1'-0"

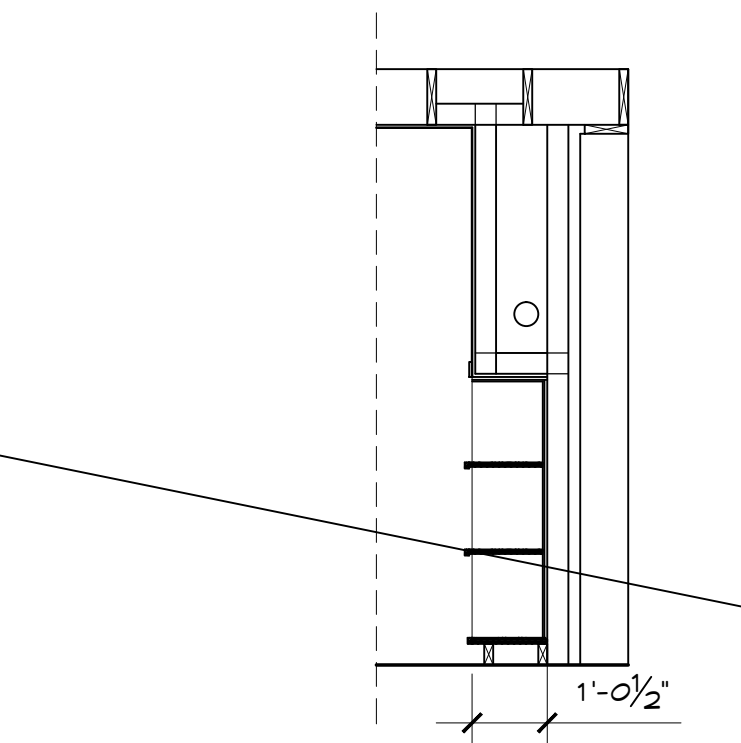

3
A7.1 **EAST BUILT-IN**
3/8" = 1'-0"

NEEDS WORK