

O202338.01 Const Plan 7610-7640 Village Centre Priv  
R:\CLIENTS\Rogers\2020 - Projects\7610-7640 Village Centre PICAD Files\Construction & Site Plot Date: 17 September 2020

SCOPE OF WORK

1). NEW P3-625 COAX CABLE (m)	365
2). NEW #6 GROUND WIRE (m)	20
3). PULL THROUGH OCCUPIED CONDUIT (m)	121
4). TRENCH (m)	5
5). PLACE NEW 3" PVC DBII CONDUIT (m)	2
6). PLACE NEW 4" PVC DBII CONDUIT (m)	10
7). PULL THROUGH UNOCCUPIED CONDUIT (m)	12
8). PULL THROUGH PROPOSED CONDUIT (m)	178
9). CLIP TO WALL (m)	12
10). NEW FIELD SWEEP 90° ELBOW (ea)	2
11). NEW 23"x14"x37" TRUNK CABINET (ea)	2
12). REMOVE AND REPLACE EXISTING PEDESTAL (ea)	2
13). CONNECT CONDUIT AT PROPERTY LINE (ea)	4
14). BOND #6 GROUND WIRE (ea)	4

ALL COMPONENTS LISTED TO BE INSTALLED BY CONTRACTOR.  
NEW COAXIAL CABLE WILL BE SUPPLIED BY ROGERS.



475 Richmond Rd., Ottawa Ontario, K2A 3Y8  
Tel.: (613) 722-1111 Fax: (613) 759-8688

**7610-7640 Village Centre Priv.**  
**Ottawa**  
**Greely Family Farms Inc.**  
**0202338.01**  
**Coaxial Cable Installation**


-----  
PROJECT MANAGER - SIGNATURE

-----  
DATE

CONSTRUCTION PLAN(S) INCLUDED
7610-7640 Village Centre Pl.
SITE PLAN(S) INCLUDED
7610-7640 Village Centre Pl.

DESIGNED: SEPTEMBER 2020



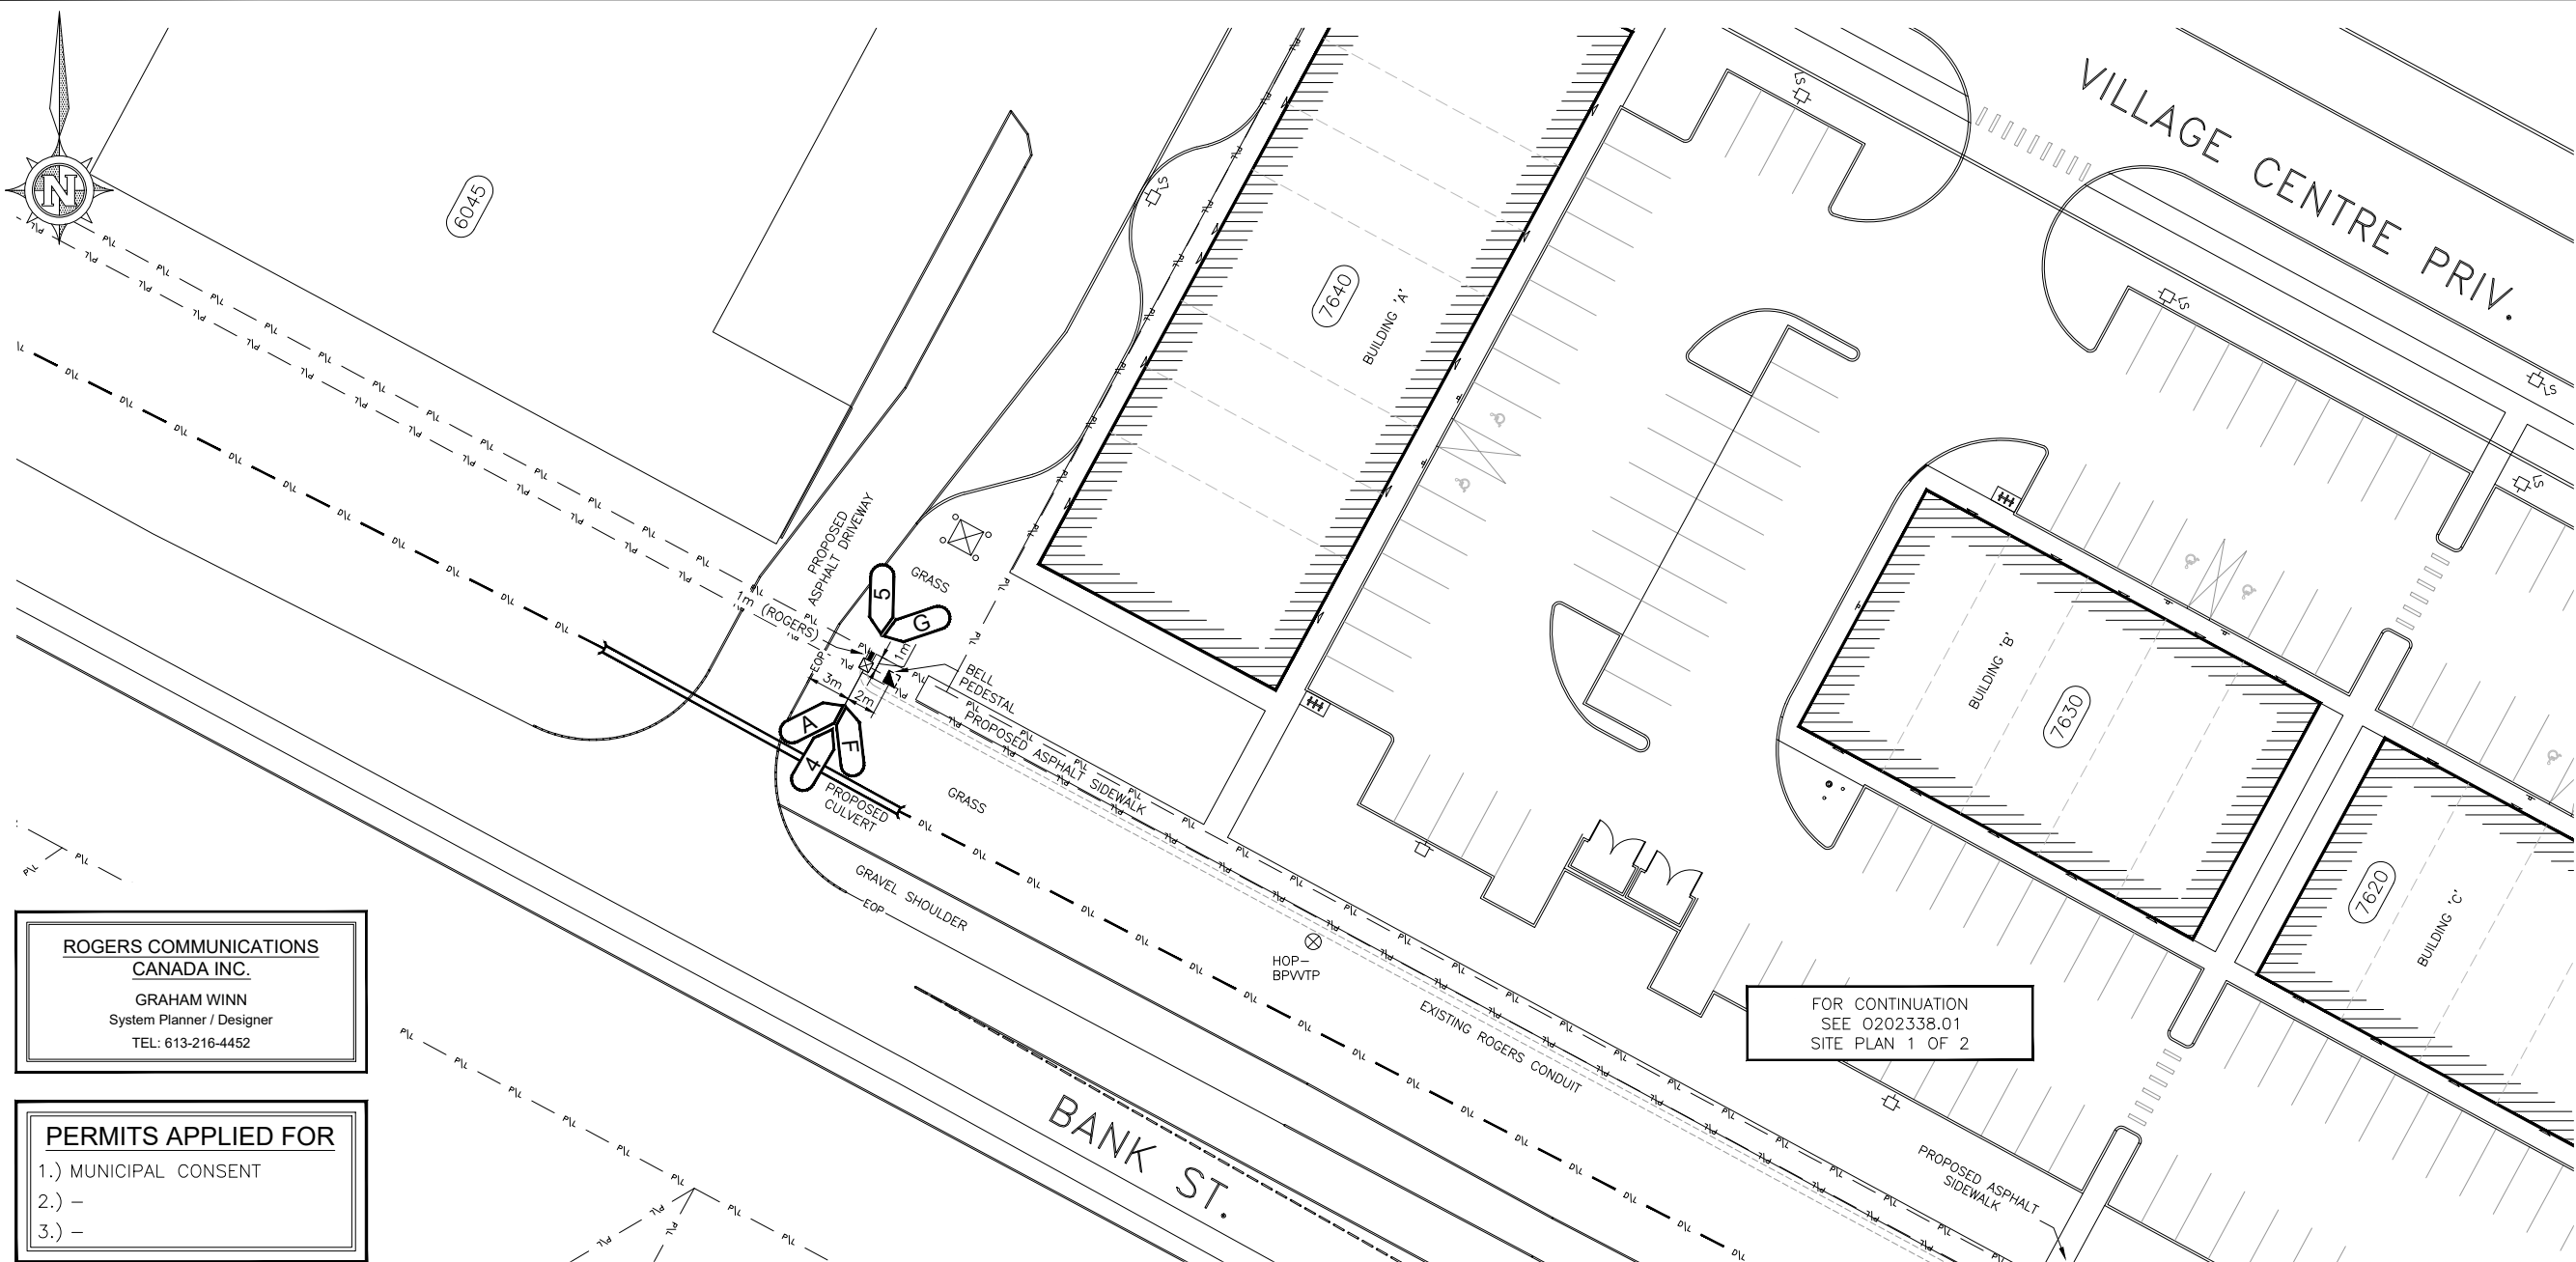


**ROGERS COMMUNICATIONS  
CANADA INC.**  
  
GRAHAM WINN  
System Planner / Designer  
TEL: 613-216-4452


**PERMITS APPLIED FOR**  
1.) MUNICIPAL CONSENT  
2.) -  
3.) -

## CONSTRUCTION NOTES

- 1 TO 1 PULL 120m OF NEW P3-625 COAX CABLE THROUGH EXISTING ROGERS CONDUIT
- 1 TO 2 TRENCH 1m AND PLACE NEW 2x3" PVC DBII CONDUIT AND PULL IN NEW P3-625 COAX CABLE THROUGH CONDUIT
- 2 TO 3 TRENCH 3.2m AND PLACE NEW 3x4" PVC DBII CONDUIT AND PULL IN NEW P3-625 COAX CABLE THROUGH CONDUIT
- 4 TO 5 PULL 1m OF NEW P3-625 COAX CABLE THROUGH EXISTING ROGERS CONDUIT
- A EXISTING ROGERS EQUIPMENT (SEE RF DESIGN FOR SPECIFICATIONS)
- C INSTALL NEW FIELD SWEEP 90° ELBOW
- D INSTALL NEW 23"x14"x37" TRUNK CABINET (RCPC# 4H4-1032-8C)
- E CONNECT NEW ROGERS CONDUIT WITH PROPOSED DEVELOPER CONDUIT AT PROPERTY LINE
- F REPLACE EXISTING ROGERS PEDESTAL WITH NEW 23"x14"x37" TRUNK CABINET (RCPC# 4H4-1032-8C)
- G CONNECT EXISTING ROGERS CONDUIT WITH PROPOSED DEVELOPER CONDUIT AT PROPERTY LINE

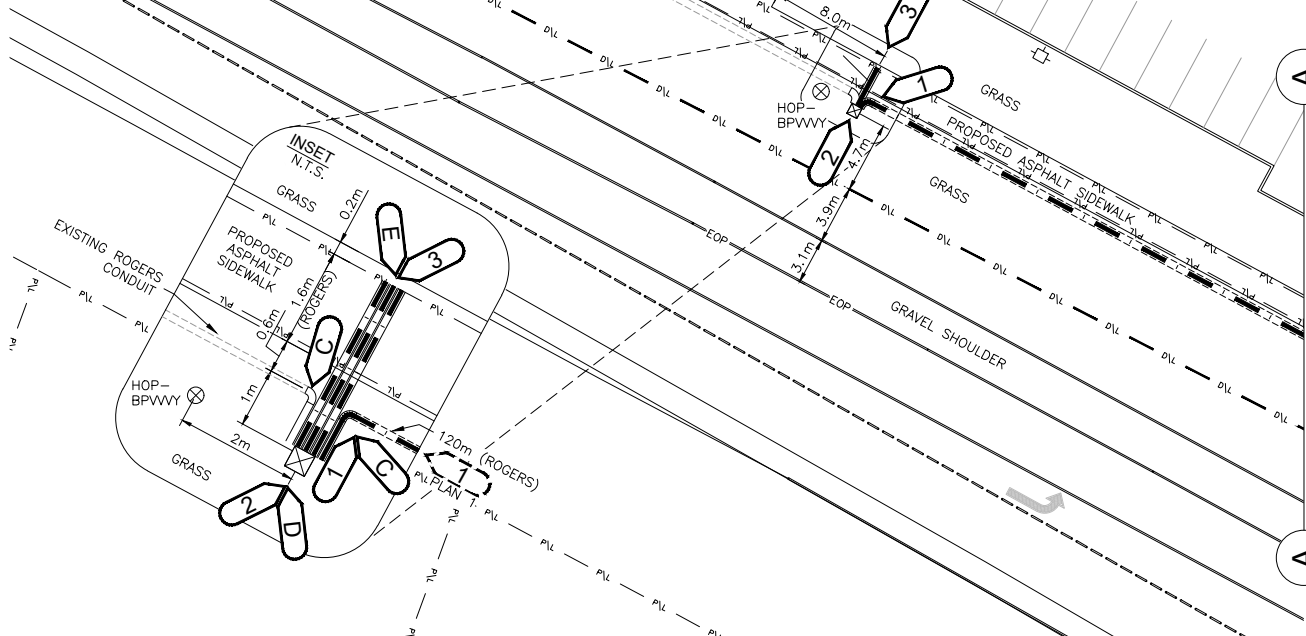

## KEY MAP

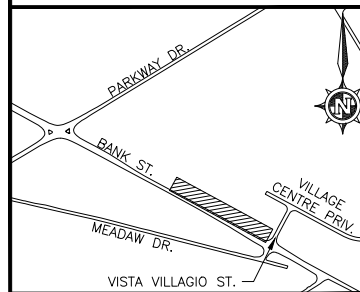

## OTTAWA

## LEGEND

NEW CONDUIT	
EXISTING CONDUIT	
STEEL PLATE	
TRACE WIRE ACCESS CAN	
PVC RAB BOX	
NEW FIBRE OPTIC CABLE	
EXISTING FIBRE OPTIC CABLE	
NEW STRAND	
EXISTING STRAND	
EXISTING ROGERS HAND HOLE	
MANHOLE (XX DESIGNATES OWNER)	
NEW PEDESTAL	
EXISTING PEDESTAL	
NEW PATCH PANEL	
NEW SPLICE	
EXISTING SPLICE	
NEW CABLE COIL, CONTINUOUS	
EXISTING CABLE COIL, CONTINUOUS	
DOWN GUY AND ANCHOR	
SIDEWALK STRUT & ANCHOR	
GROUND & BOND LOCATION	
NEW LOOP BACK	
EXISTING LOOP BACK	
NEW CABLE COIL, END	
CABLE DIP INDICATOR	
WOODEN UTILITY POLE	
CONCRETE UTILITY POLE	
BELL CANADA POLE	
TOWER	

## GENERAL NOTES

PROPOSED DUCT, HANDHOLE, & PEDESTAL SIZES AND LOCATIONS ARE AS SHOWN ON PLAN & DETAILS  
ALL DIMENSIONS TO BE VERIFIED ON SITE PRIOR TO JOB START  
IF A DISCREPANCY IS NOTED, THE ROGERS CONTACT IS TO BE CONSULTED PRIOR TO ANY CONSTRUCTION WORK TAKING PLACE  
ALL REVISIONS MUST BE APPROVED PRIOR TO CONSTRUCTION  
**DO NOT CUT CABLE UNLESS ROGERS APPROVED!**  
ALL WORK TO BE PERFORMED IN ACCORDANCE WITH ROGERS COMMUNICATIONS PARTNERSHIP SPECIFICATIONS AND DRAWINGS  
ALL UNDERGROUND CABLES TO BE PLACED IN DUCT  
SPIRAL WRAP AND ID TAG ALL EXPOSED FIBER OPTIC CABLE(S)

1	SEP. 16/20	NOT FOR CONSTRUCTION	M.A.
No.	DATE	REVISIONS	BY




475 Richmond Rd., Ottawa Ontario, K2A 3Y8  
Tel.: (613) 722-1111 Fax: (613) 759-8888



DESCRIPTION: NEW COAXIAL CABLE CONSTRUCTION PLAN  
AREA: 7610-7640 VILLAGE CENTRE PRIV. GREELY FAMILY FARMS INC.

DESIGNED BY: J.D.	DATE: SEP. 03/20
DRAWN BY: M.A.	DATE: SEP. 16/20
CONTRACTOR'S REFERENCE #: TAN09008	SCALE: 1: 500
ROGERS PROJECT NUMBER: O202338.01	PLAN 2 OF 2
PROJECT MANAGER	SENIOR PROJECT MANAGER
MANAGER, NETWORK PLANNING	
CONSTRUCTION G.C.	ASBUILT G.C.



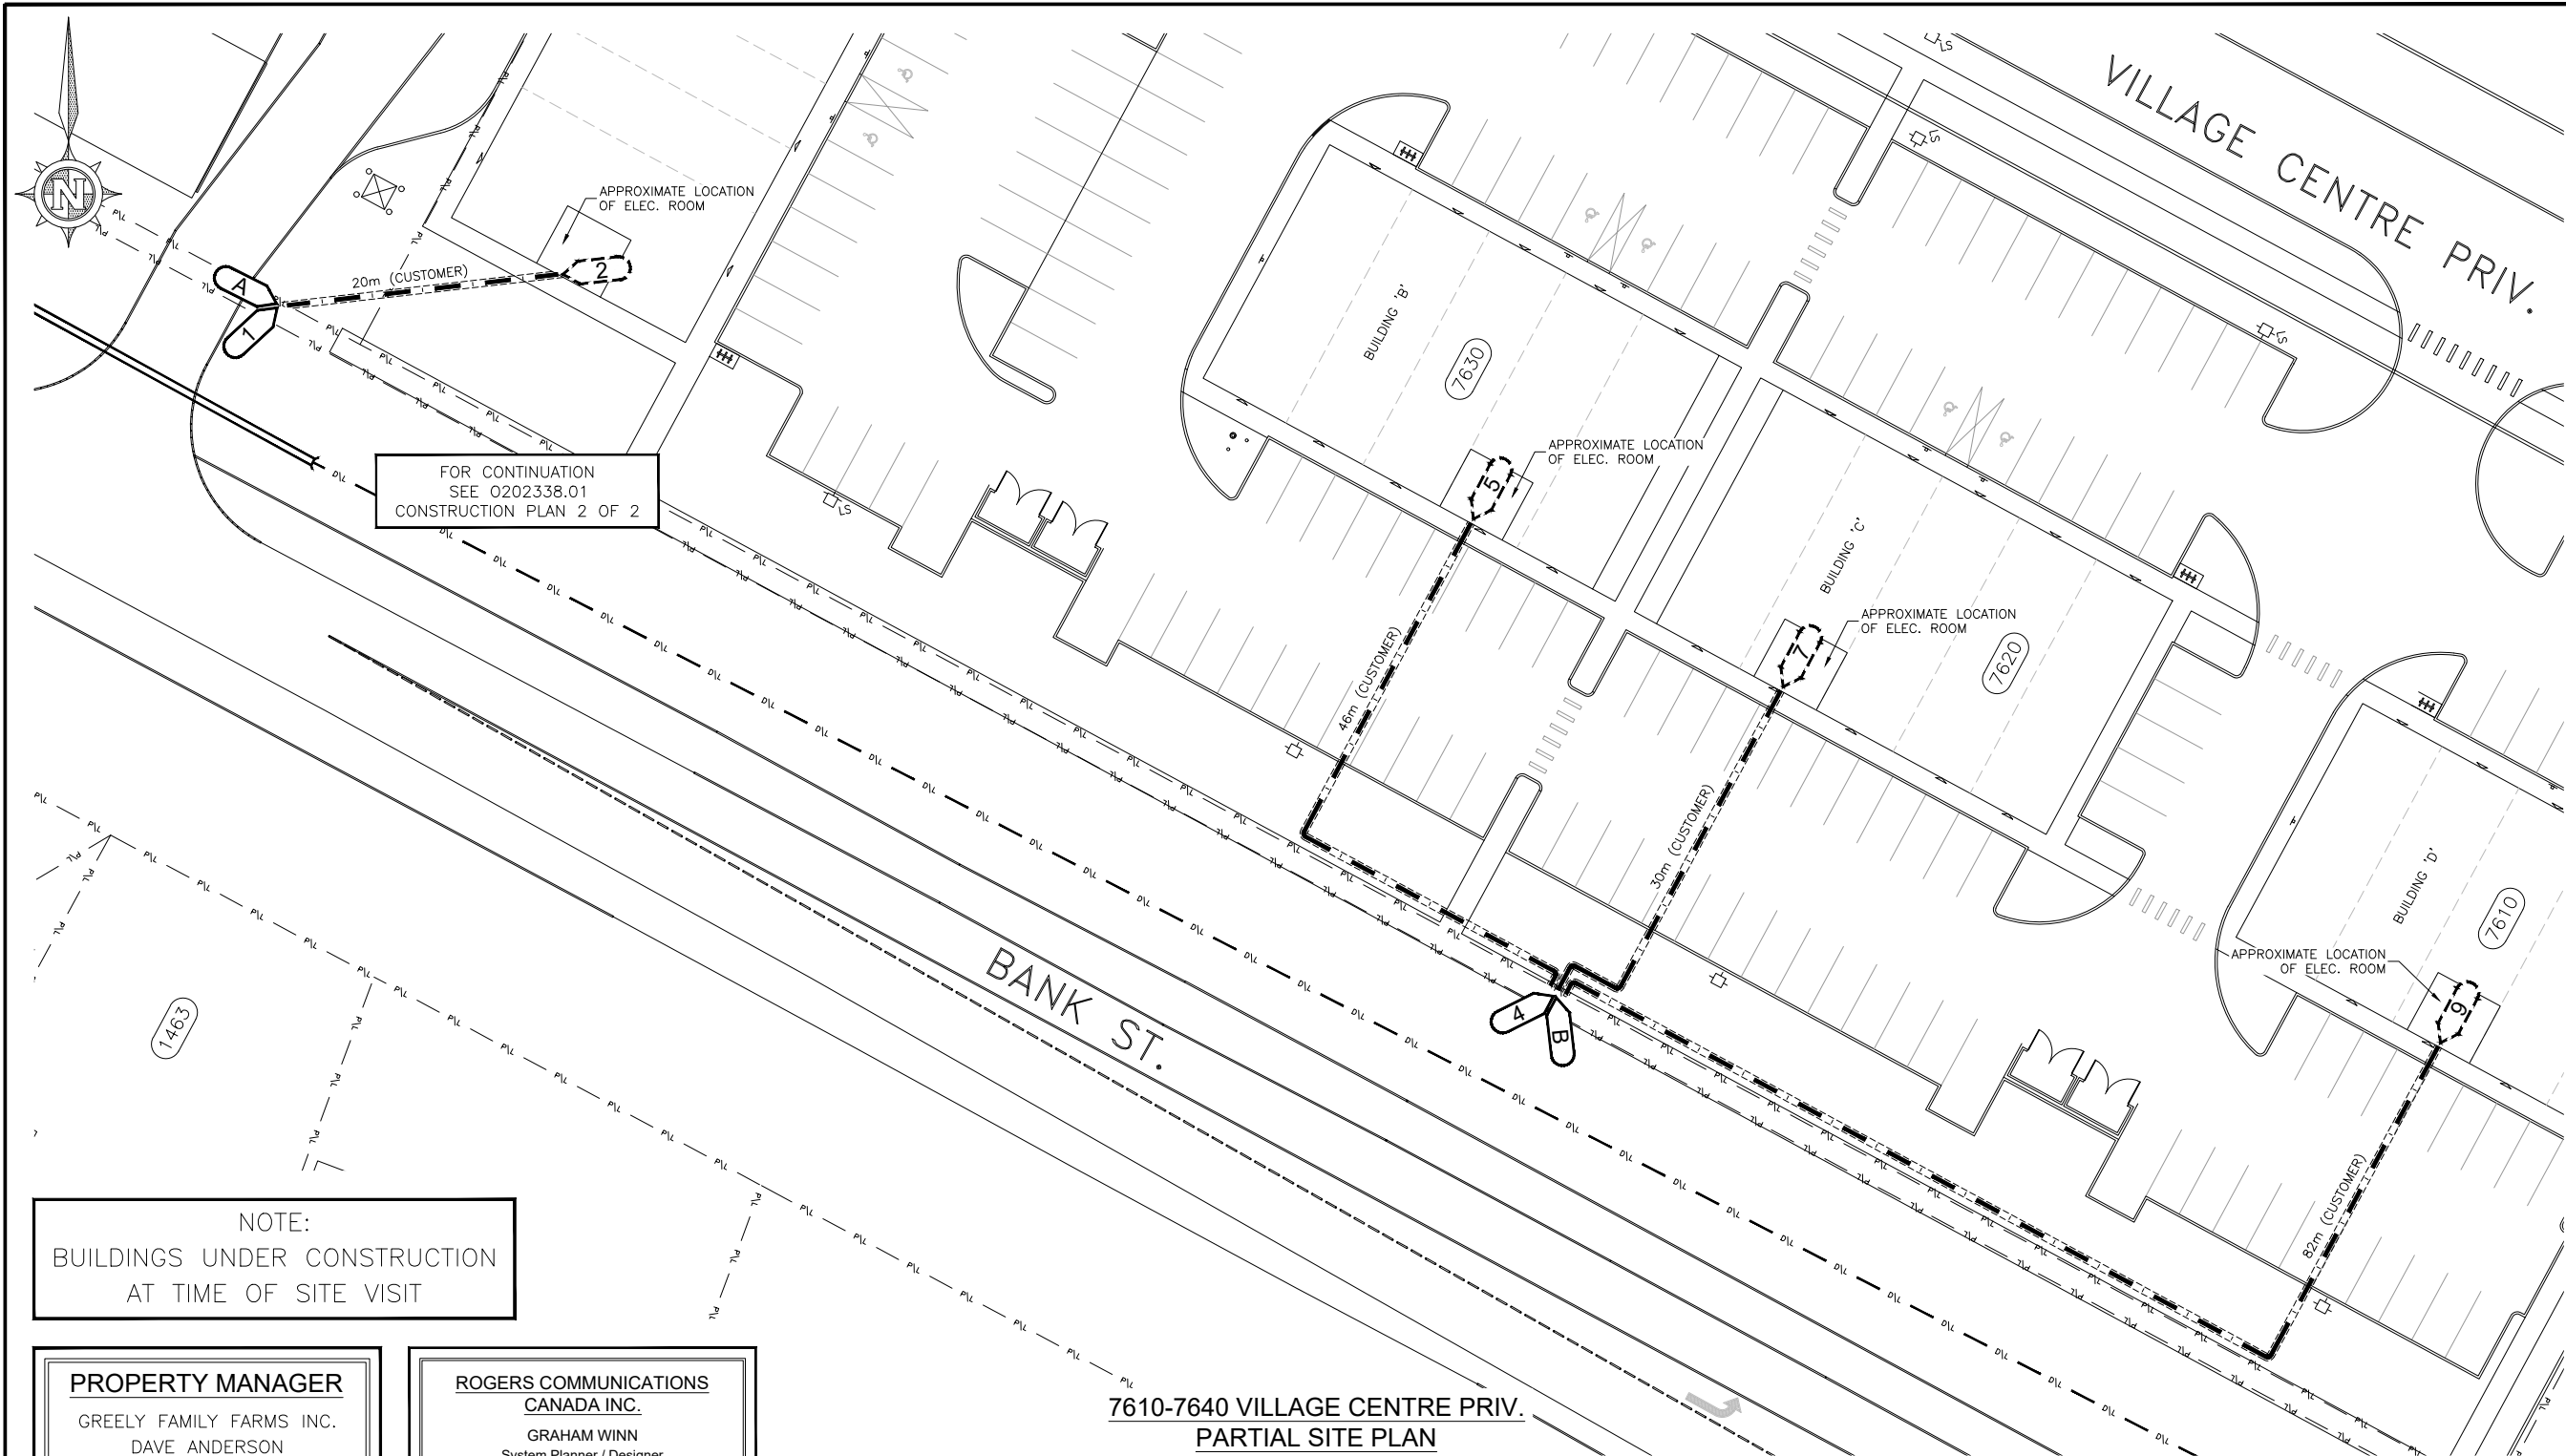

NOTE:  
BUILDINGS UNDER CONSTRUCTION  
AT TIME OF SITE VISIT

#### PROPERTY MANAGER

GREELY FAMILY FARMS INC.  
DAVE ANDERSON  
TEL.: (613) 860-1100

#### ROGERS COMMUNICATIONS CANADA INC.

GRAHAM WINN  
System Planner / Designer  
TEL: 613-216-4452

#### PROPERTY MANAGEMENT WORK APPROVAL

Signature: ..... Date: .....

Full name: .....

Company name: .....

Contact phone number: .....

THE BUILDING OWNERS (OR AUTHORIZED REPRESENTATIVES) HEREBY  
APPROVE AND AUTHORIZE THE INSTALLATION OF TELECOMMUNICATION  
CABLES AND EQUIPMENT AS PER THIS DRAWING.

#### BUILDING CONTACT

ARK ENGINEERING  
DANIEL PAYER  
TEL.: (613) 858-6443

#### BUILDING INFORMATION

NUMBER OF FLOORS: 1  
NUMBER OF TENANTS: MULTI


ALL CONDUITS, WALL AND  
FLOOR OPENINGS TO BE  
PROPERLY FIRE-STOPPED  
WITH APPROVED FIRESTOP

MARK PROJECT NUMBER  
O202338.01  
ON ALL CABLE LABELS

## CONSTRUCTION NOTES

- TO< 2> PULL 20m OF NEW P3-625 COAX CABLE THROUGH PROPOSED CUSTOMER CONDUIT  
SITE 2
- TO< 5> PULL 46m OF NEW P3-625 COAX CABLE THROUGH PROPOSED CUSTOMER CONDUIT  
SITE 2
- TO< 7> PULL 30m OF NEW P3-625 COAX CABLE THROUGH PROPOSED CUSTOMER CONDUIT  
SITE 2
- TO< 9> PULL 82m OF NEW P3-625 COAX CABLE THROUGH PROPOSED CUSTOMER CONDUIT  
SITE 2
- A CONNECT PROPOSED DEVELOPER CONDUIT WITH EXISTING ROGERS CONDUIT AT PROPERTY LINE
- B CONNECT PROPOSED DEVELOPER CONDUIT WITH NEW ROGERS CONDUIT AT PROPERTY LINE

#### KEY MAP

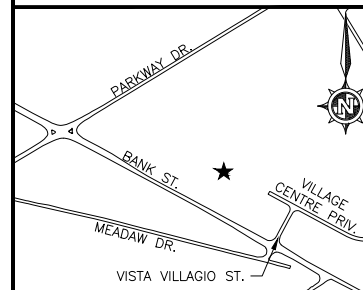

#### OTTAWA

#### LEGEND

NEW CONDUIT	---
EXISTING CONDUIT	---
STEEL PLATE	---
TRACE WIRE ACCESS CAN	---
PVC RAB BOX	---
NEW FIBRE OPTIC CABLE	---
EXISTING FIBRE OPTIC CABLE	---
NEW STRAND	---
EXISTING STRAND	---
EXISTING ROGERS HAND HOLE	---
MANHOLE (XX DESIGNATES OWNER)	---
NEW PEDESTAL	---
EXISTING PEDESTAL	---
NEW PATCH PANEL	---
NEW SPLICE	---
EXISTING SPLICE	---
NEW CABLE COIL, CONTINUOUS	---
EXISTING CABLE COIL, CONTINUOUS	---
DOWN GUY AND ANCHOR	---
SIDEWALK STRUT & ANCHOR	---
GROUND & BOND LOCATION	---
NEW LOOP BACK	---
EXISTING LOOP BACK	---
NEW CABLE COIL, END	---
CABLE DIP INDICATOR	---
WOODEN UTILITY POLE	---
CONCRETE UTILITY POLE	---
BELL CANADA POLE	---
TOWER	---

#### GENERAL NOTES

PROPOSED DUCT, HANDHOLE, & PEDESTAL SIZES AND LOCATIONS  
ARE AS SHOWN ON PLAN & DETAILS  
ALL DIMENSIONS TO BE VERIFIED ON SITE PRIOR TO JOB START  
IF A DISCREPANCY IS NOTED, THE ROGERS CONTACT IS TO BE  
CONSULTED PRIOR TO ANY CONSTRUCTION WORK TAKING PLACE  
ALL REVISIONS MUST BE APPROVED PRIOR TO CONSTRUCTION  
**DO NOT CUT CABLE UNLESS ROGERS APPROVED!**  
ALL WORK TO BE PERFORMED IN ACCORDANCE WITH ROGERS  
COMMUNICATIONS PARTNERSHIP SPECIFICATIONS AND DRAWINGS  
ALL UNDERGROUND CABLES TO BE PLACED IN DUCT  
SPIRAL WRAP AND ID TAG ALL EXPOSED FIBER OPTIC CABLE(S)



475 Richmond Rd., Ottawa Ontario, K2A 3Y8  
Tel.: (613) 722-1111 Fax: (613) 759-8888



DESCRIPTION: NEW COAXIAL CABLE  
SITE PLAN  
AREA: 7610-7640 VILLAGE CENTRE PRIV.  
GREELY FAMILY FARMS INC.

DESIGNED BY: J.D.	DATE: SEP. 03/20
DRAWN BY: M.A.	DATE: SEP. 16/20
CONTRACTOR'S REFERENCE #: TAN09008	SCALE: 1: 500
ROGERS PROJECT NUMBER: O202338.01	PLAN 1 OF 2
PROJECT MANAGER	SENIOR PROJECT MANAGER
CONSTRUCTION G.C.	ASBUILT G.C.

