


A detailed map of North Queensferry, Scotland, showing the North entrance to the Railway Tunnel. The map includes a compass rose in the top left corner, indicating North (N). A blue dashed line points from the 'North entrance to Railway Tunnel' label to the tunnel's location. The map also shows the 'North Queensferry' label and the 'North Queensferry' area. The map is oriented with North at the top.

Reproduced by permission of the Ordnance Survey
on behalf of HMSO. (c) Crown Copyright and
database right 2014. All rights reserved.
Ordnance Survey Licence Number: 100046668

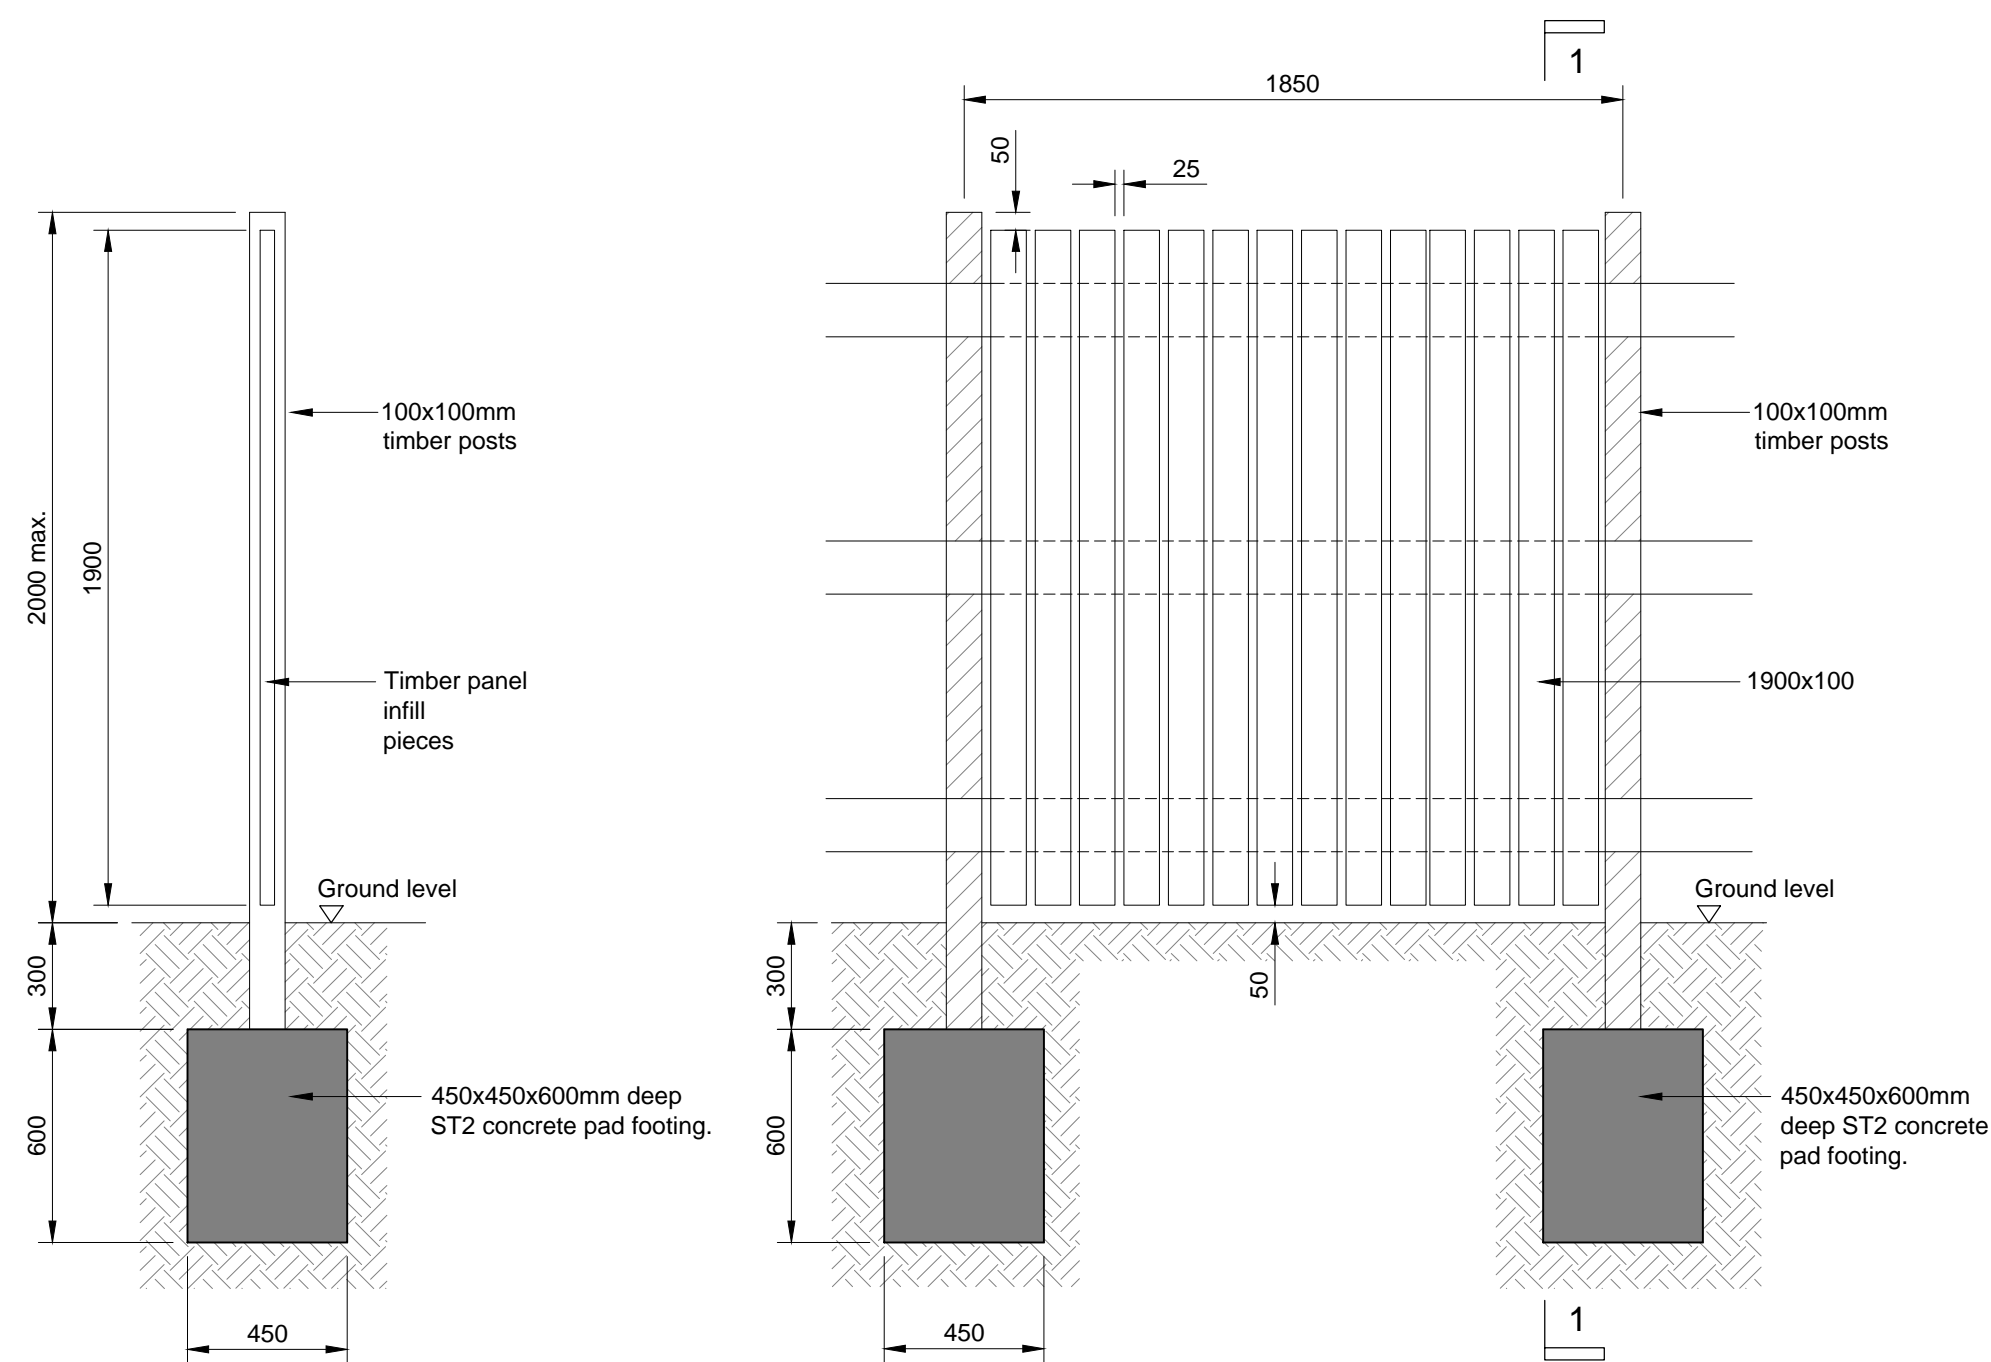

Timber Fence to Boundary
(Typical Hoarding Panel)
Scale 1:20

- ## RESIDUAL DESIGN HAZARDS
- (The following information has been collected from Preconstruction Information and the Arney CDM Hazard Management Process.)*
1. Refer to Designer's Risk Register.
 2. Working at height - Contractor to install scaffold inside manhole/portals.
 3. Compact Site - Contractor to plan works accordingly.
 4. Interface with Public & Other Contractors - Other works on bridge to be allowed access at footpaths at all times.
 5. Manual Handling - Operative to manually lift materials throughout project.
 6. Manual - Fence off worksite on footpath.
 7. Confined Space - Accessing a confined space with breathing apparatus and gas monitors.

1. Please type your text here. Please type your text here. Please type your text here. Please type your text here. Please type your text here.
2. Please type your text here. Please type your text here. Please type your text here. Please type your text here. Please type your text here.
3. Please type your text here. Please type your text here. Please type your text here. Please type your text here. Please type your text here.

Key

Bog Mat - approx. 112m²

All In One Welfare Unit

Skips

Rev	Revision details	Chkd	Appd	Date	
Drawn:	RAM			Preliminary	
Design:	RW			For comment	
Chkd:	JM			For tender	
Appd:	AB			For construction	
Date:	30/10/17			As constructed	
				Other	



Client



Project Name
Forth Bridges Unit
Infilling of Abandoned Railway
Tunnel, North Queensferry

Drawing Title

Location Plan & Site Compound Layout

Original Drawing Size : A1	Dimensions : -
Scale : As Shown	Copyright © Amey

Drawing No 17/FB/1203/003/001	Rev -
----------------------------------	----------