

CLINTON, NEW YORK
 ISSUED CONTROL NO.: 41-11-01-06-0-001-013




NO	DESCRIPTION	BY	DATE
REVISIONS			
DATE		07/26/17	
DRAWN BY		MW/LM	
CHECKED BY		JLE	
SCALE		AS INDICATED	
PROJECT NO.		1697	

DRAWING NO.

T2-1B.CP



1 FIRST FLOOR SERVING ZONE GA & 2C - PATHWAYS
Scale: 1/8" = 1'-0"

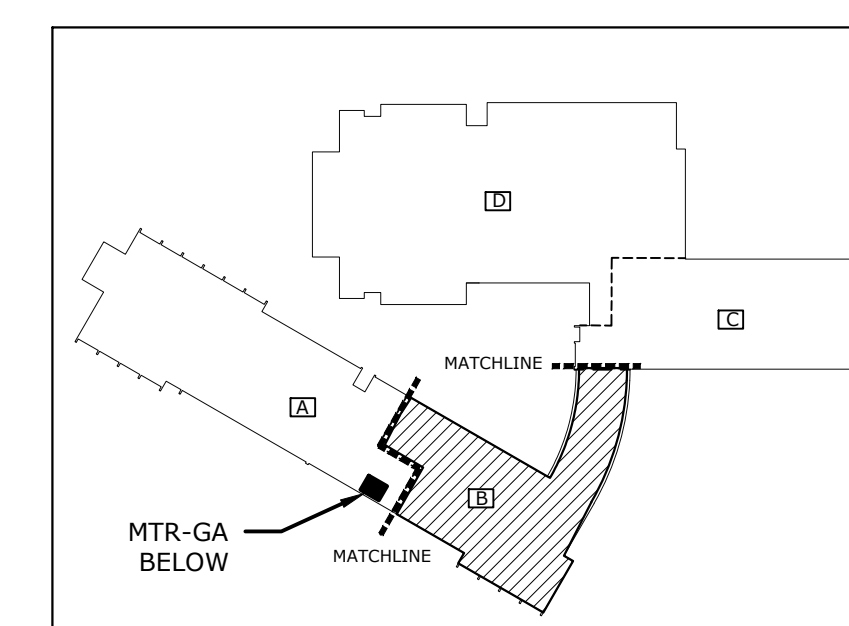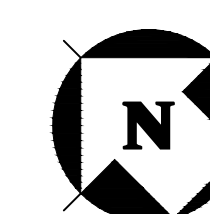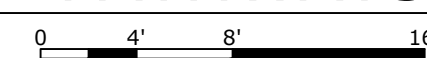

KEY PLAN