

8 7 6 5 4 3 2 1

D

C

B

A


D

C


B

A


PARTS LIST					
ITEM	QTY	PART NUMBER	DESCRIPTION	MATERIAL	MASS
1	1	06B1	W10X22 X 205 1/4	ASTM A992	----
2	4	A2	L4X3X1/4 X 6	ASTM A36	----
PARTS LIST					
ITEM	QTY	PART NUMBER	DESCRIPTION	MATERIAL	MASS
3	1	06B2	W10X22 X 106 3/4	ASTM A992	----
4	4	A2	L4X3X1/4 X 6	ASTM A36	----
PARTS LIST					
ITEM	QTY	PART NUMBER	DESCRIPTION	MATERIAL	MASS
5	1	06B3	C10X15.3 X 106 3/4	ASTM A36	----
6	2	A2	L4X3X1/4 X 6	ASTM A36	----
PARTS LIST					
ITEM	QTY	PART NUMBER	DESCRIPTION	MATERIAL	MASS
7	1	06B4	W8X10 X 34 5/8	ASTM A992	----
8	4	A2	L4X3X1/4 X 6	ASTM A36	----

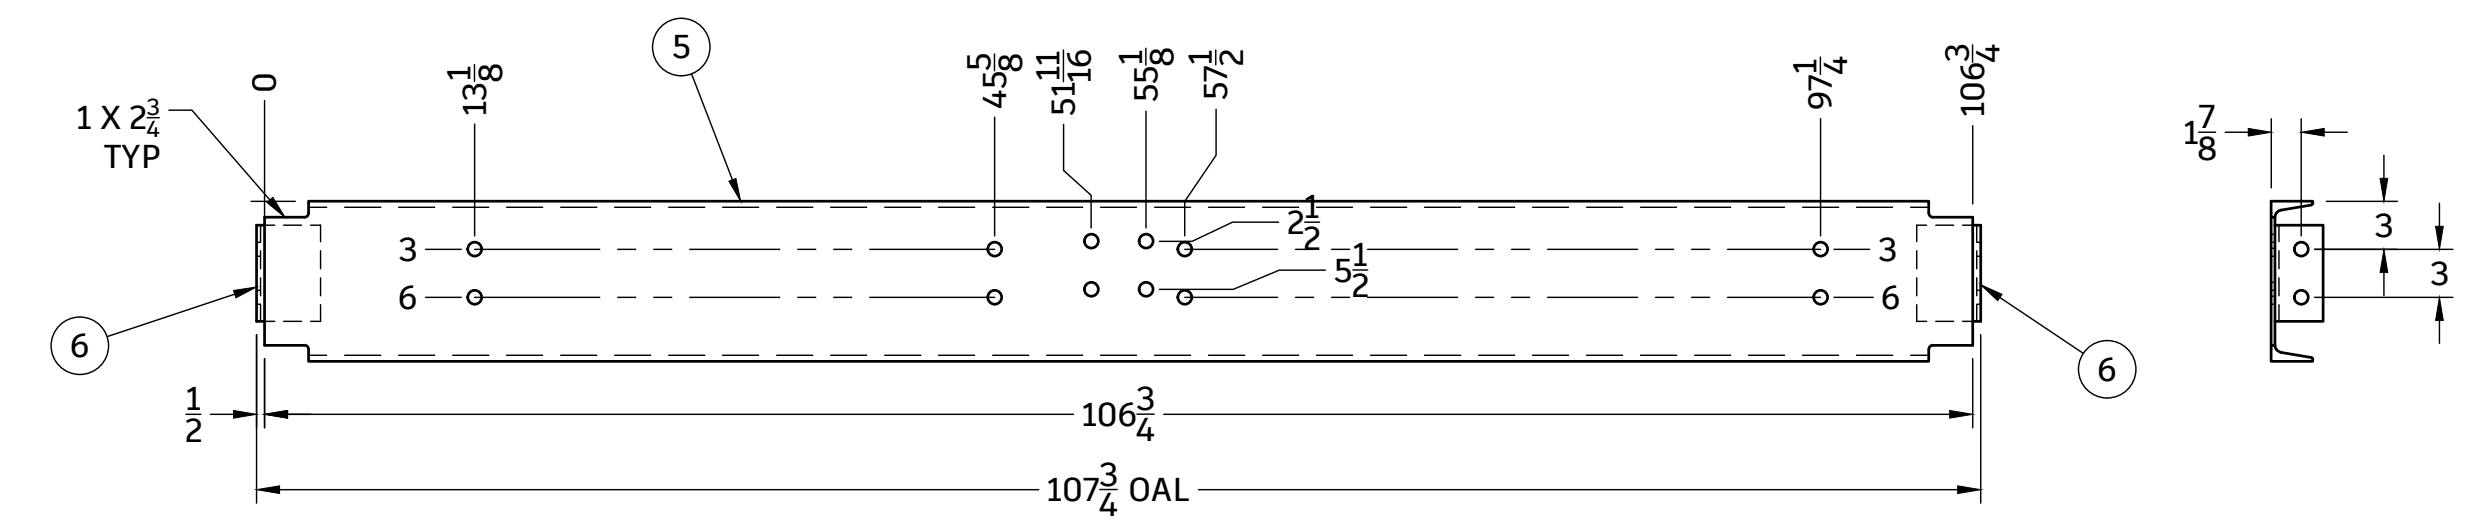

(1) BEAM - C10X15.3 06B3


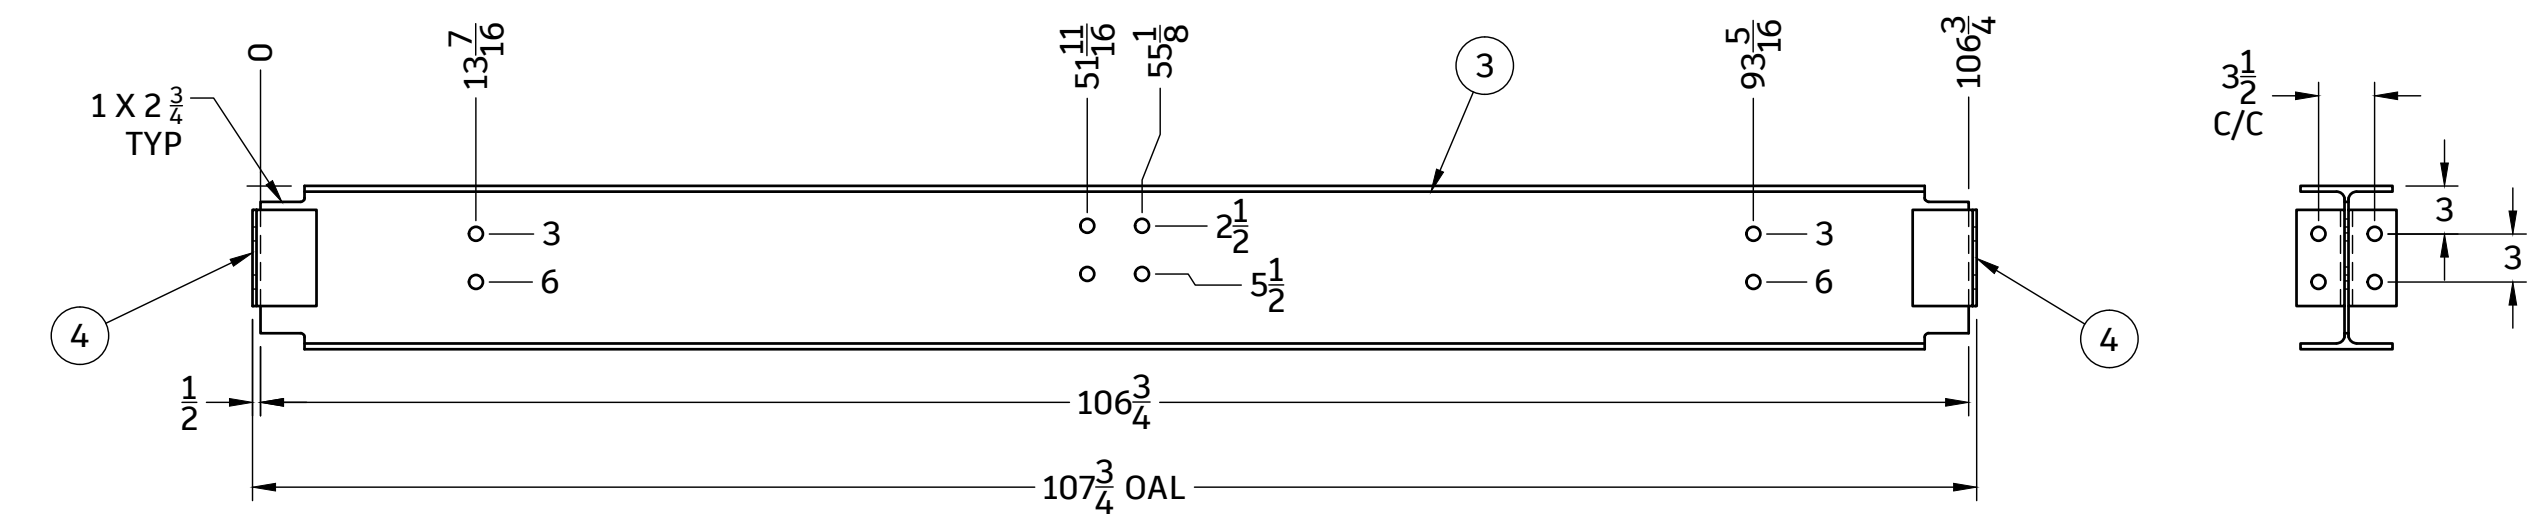


(1) BEAM - W10X22 06B2

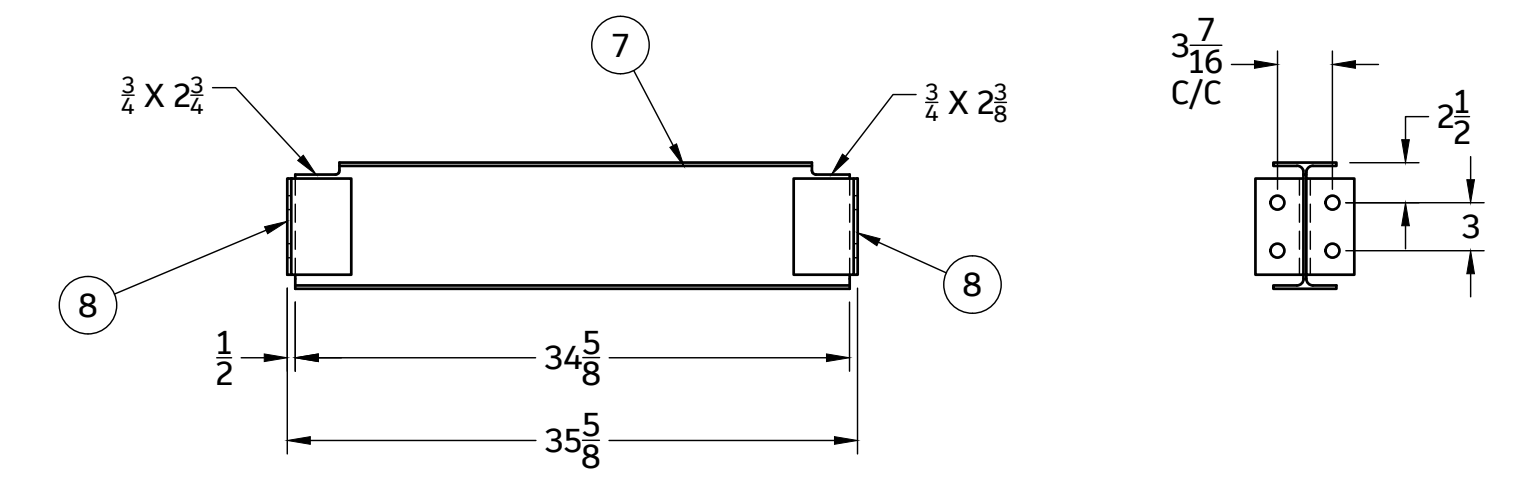


(1) BEAM - W8X10 06B4

ALL HOLES = $\varnothing \frac{7}{8}$ "

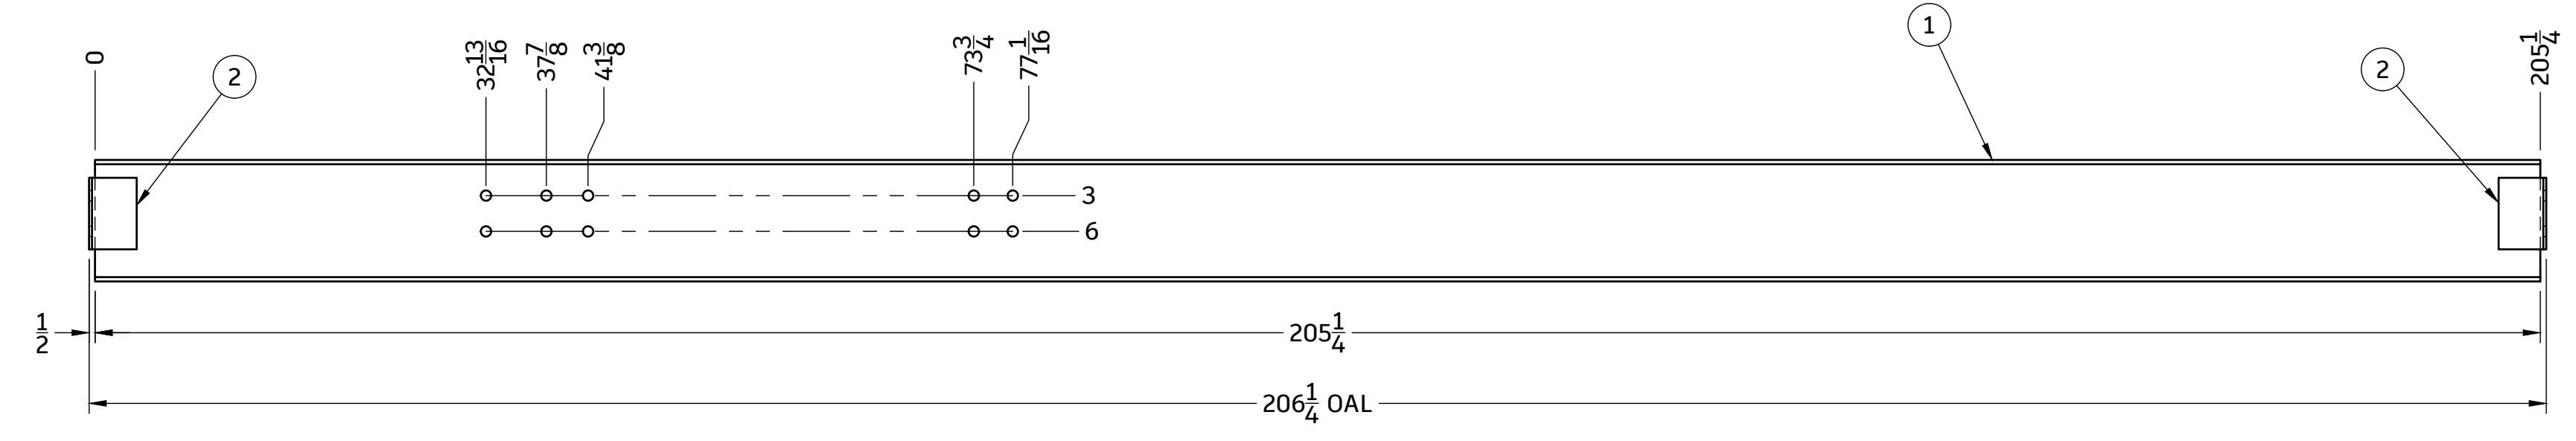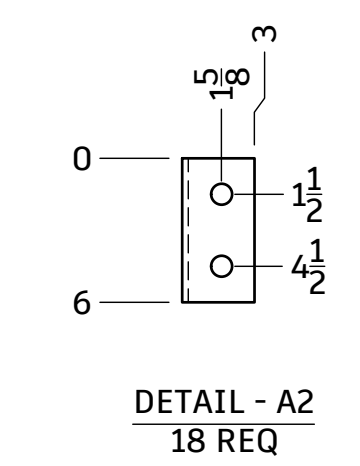

(2) BEAM - W10X22 06B1

- NOTES:
1. ALL STEEL TO BE HOT DIP GALVANIZED.
 2. PROVIDE DRAIN HOLES AS NEEDED.
 3. ALL WELDS CONT. 1/4 FILLET, UNO.

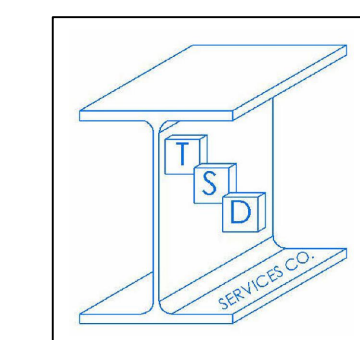

PROJECT
JWRM EXISTING PLANT EXPANSION
 TITLE
**SUPPORT STRUCTURE
 LEVEL 1 BEAM DETAILS**
 JEWETT, TX LBIS PROJECT # C23003

REV	DESCRIPTION	DATE	APPROVED	CHECKED	SIZE	JOB #	DWG NO	REV	
0	RELEASED FOR CONSTRUCTION	6/1/2023			D	2307	2307-L1-S06	0	
REVISION HISTORY			DRAWN	Jarred Driggers	5/27/2023	SCALE	3/4" = 1'-0"	WEIGHT	SHEET 1/1