


03 04
 UPPER LEVEL VERTICAL VILLAGE LAYOUT
 APPLIES TO LEVELS 21, 23, 25, 27, 29, 31 AND 32

03 04
 LOWER LEVEL VERTICAL VILLAGE LAYOUT
 APPLIES TO LEVELS 20, 22, 24, 26, 28 AND 30

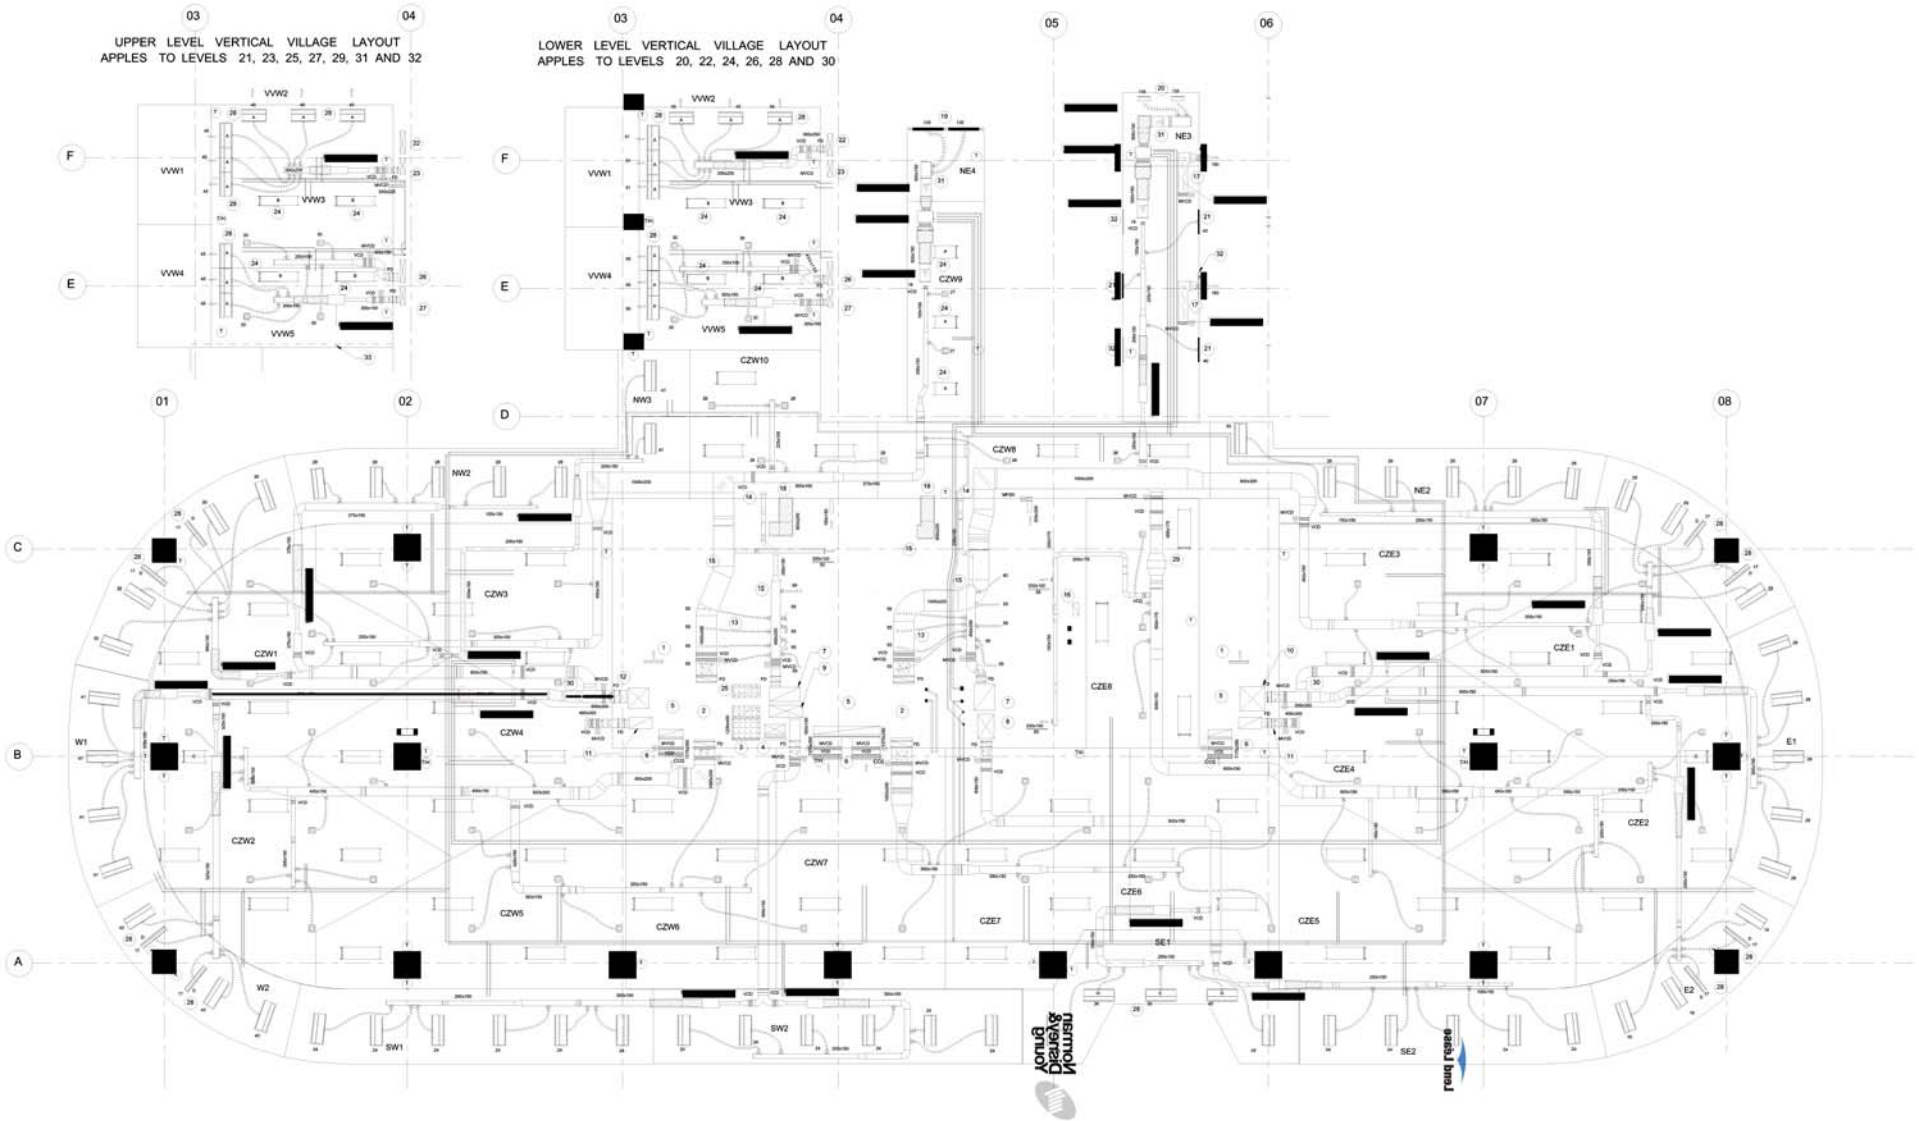

**COST
 BREAKDOWN
 / IRP IN
 HERE:**

A.G.CO...

(Projects):

ESTIMA...



CUSTOMER:

TEST CUSTOMER

JOB TITLE:

ESTMEP TEST

DWG No:

123-456-789

Dwg Rev: A | Dwg Date: 99-99-99

Prepared By: ABC

Approved By: DEF

Accepted By: GHI

Print Date: 22/05/2014 | Print Time: 2:07 PM