


**LEGEND NOTES**  
 LEGEND NOTES ARE COMMON TO ALL SHEETS IN THIS SET  
 SOME NOTES MAY NOT APPLY TO THIS SHEET


100% DD SET

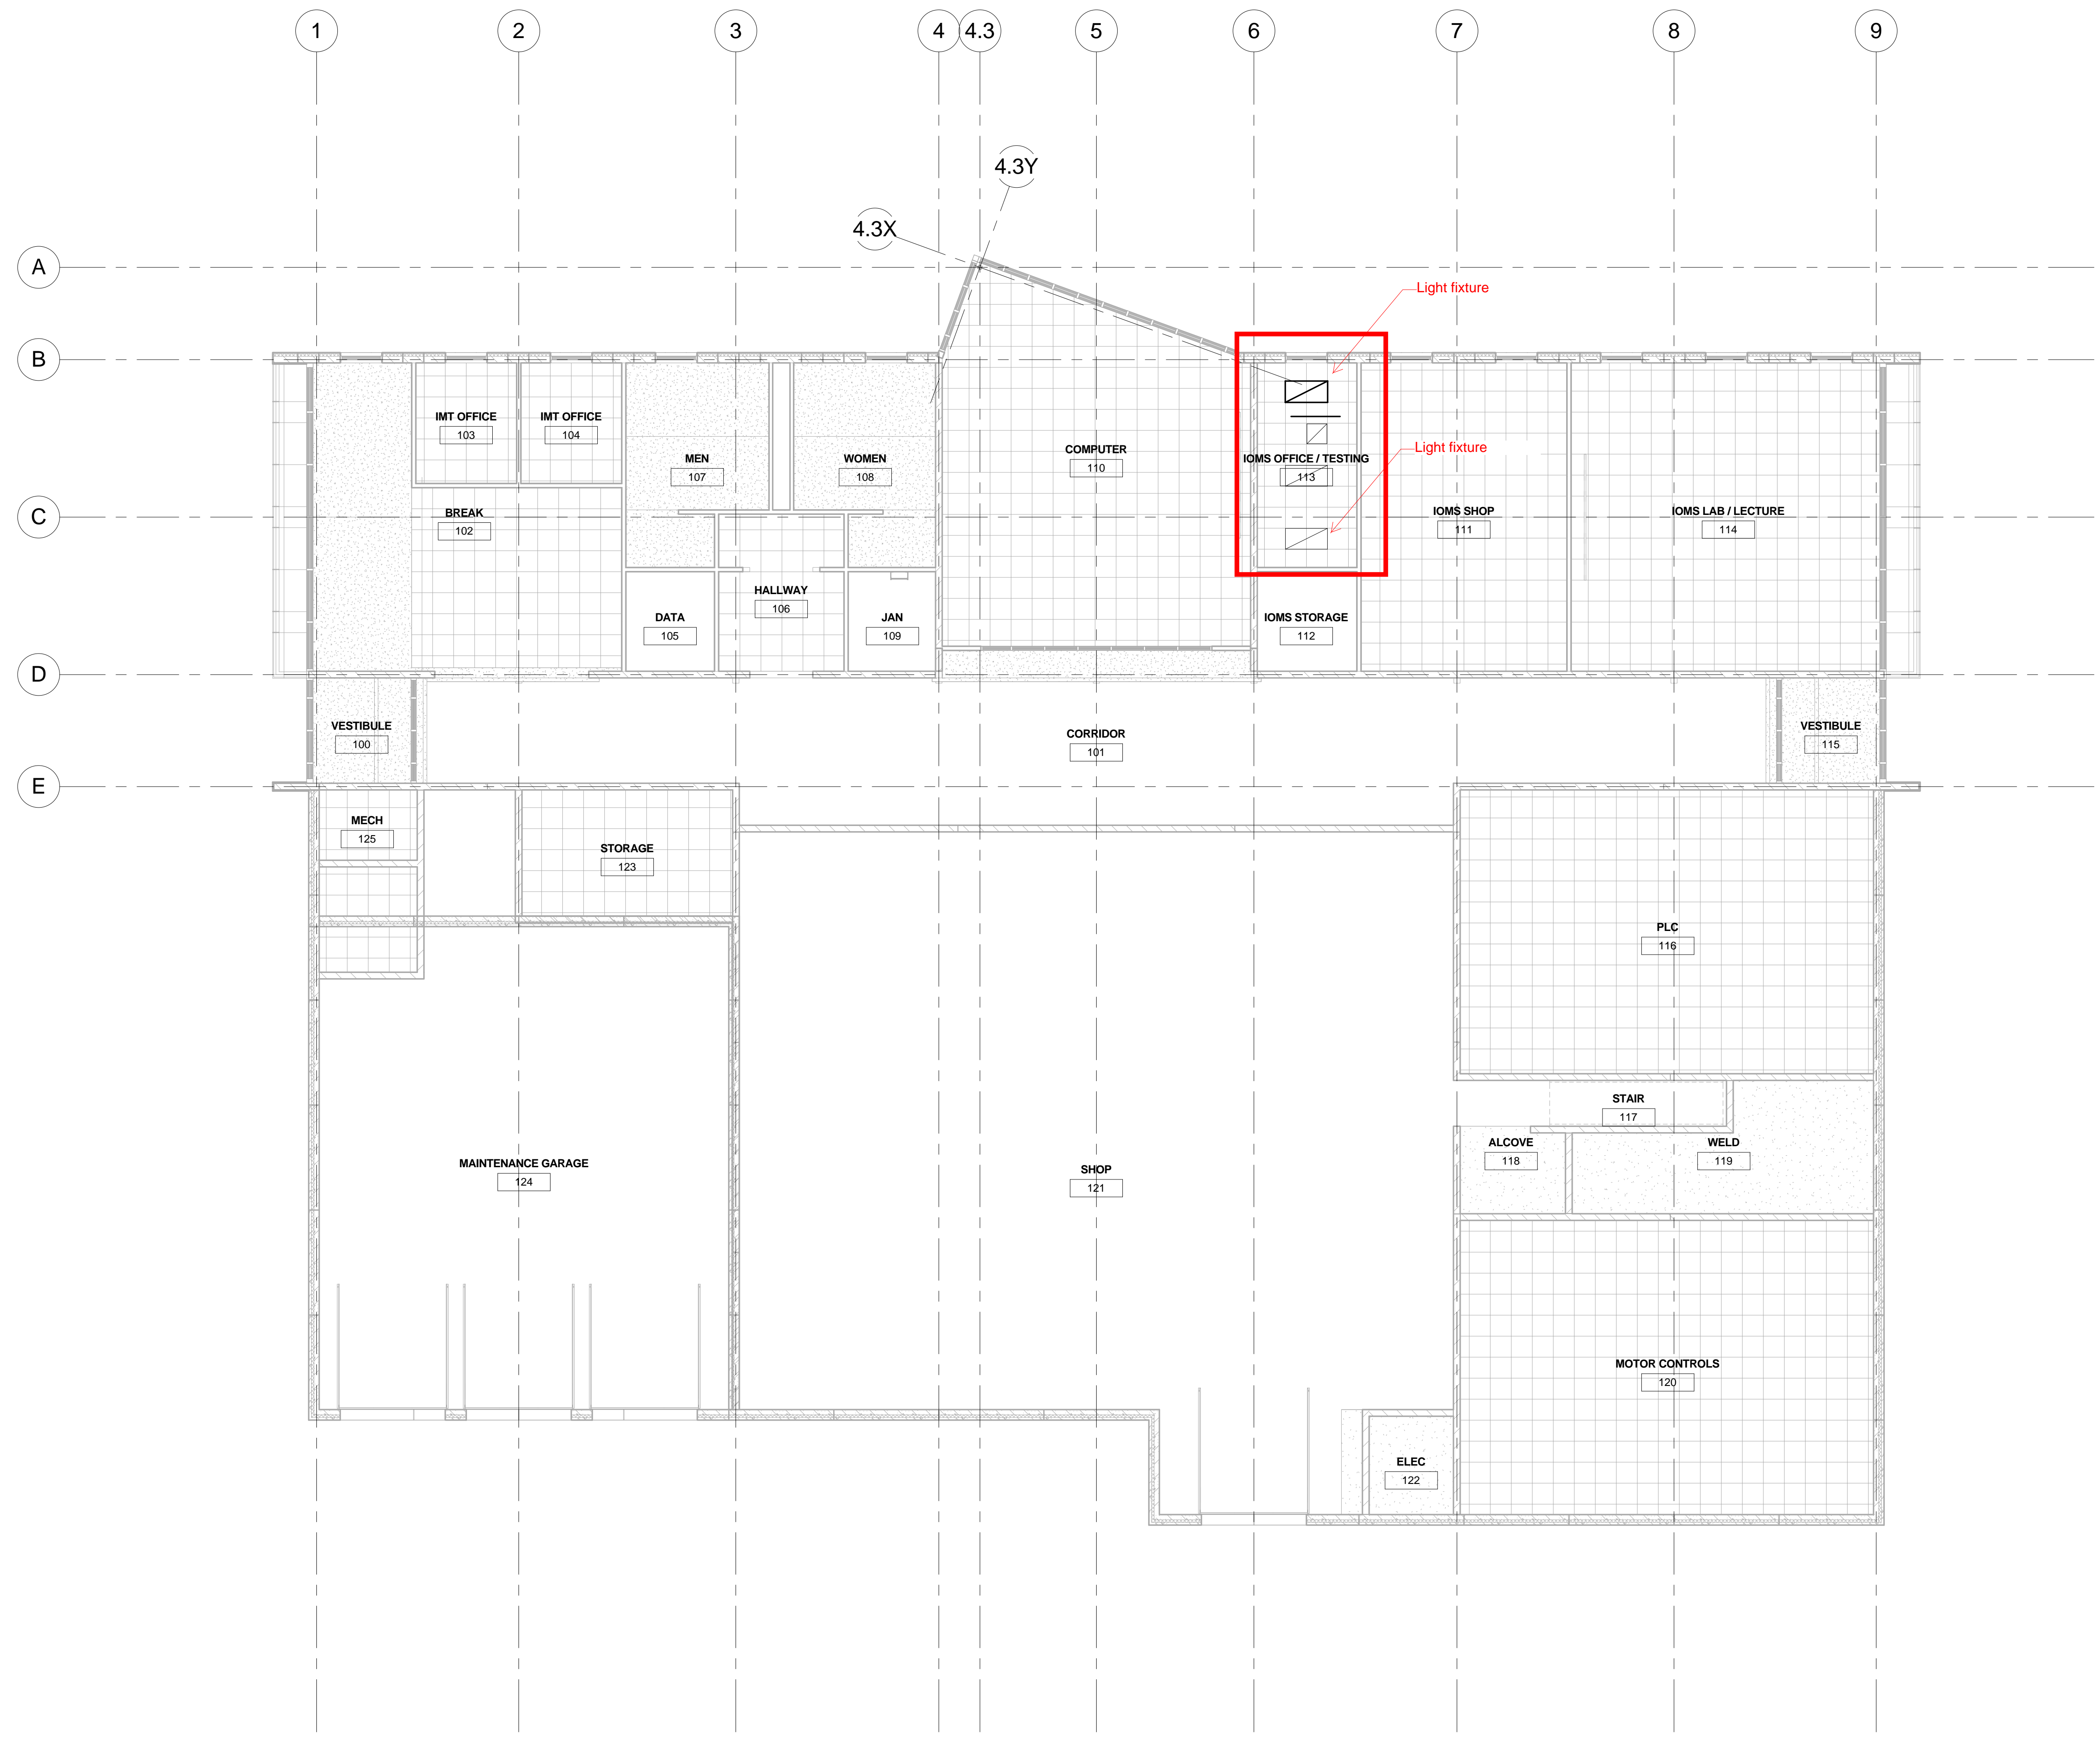

① LEVEL 01 RCP  
 1/8" = 1'-0"

**Level 1 Plan - Lighting**  
**NEW INDUSTRIAL MAINTENANCE BUILDING**  
**SOUTHEASTERN COMMUNITY COLLEGE - KEOKUK**

**E3.1**  
 11-14-10-10  
 Issue Date  
 Revision

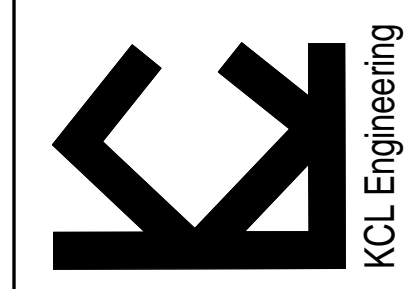

FX\CL\Projects\1107 - Southeast Community College - V\Tech\Drawings\SCC-KC-L-ELEC.rvt  
 11/11/2014 1:19:38 PM