


All designs are the sole property of PDM International Pty Ltd. and may not be used without their written permission.
 Figure dimensions only are to be used for Contractor and any scaling of the drawing will be at the Contractor's risk.
 Contractors are to verify all dimensions on site and any discrepancies shall be addressed in writing to the office. Confirmation to be requested prior to the commencement of work. Otherwise the contractor shall bear full responsibility for any associated cost. Any variations deemed necessary shall be referred to PDM for approval prior to proceeding.

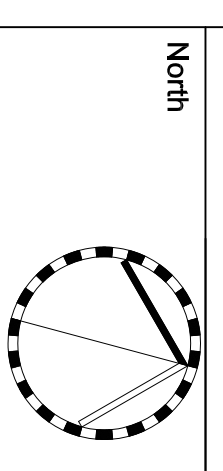

North

FURNITURE LEGEND

FOR ALL LOOSE FURNITURE AND WORKSTATION DETAILS REFER TO THE SCHEDULE.

ALL LOOSE FURNITURE TO BE ORDERED BY PDM INTERNATIONAL. DELIVERY, PLACEMENT AND ON-SITE CO-ORDINATION TO BE THE RESPONSIBILITY OF THE CONTRACTOR.


CUSTOM FITTED FURNITURE SHOWN HATCHED - REFER TO JOINERY DETAIL DRAWINGS - RESPONSIBILITY OF CONTRACTOR.

COMMS EQUIPMENT (RACKS ETC.) TO BE SUPPLIED AND INSTALLED BY SUNGARD.

CONTRACTOR TO INSTALL = COMMISSIONS ALL ELECTRICAL EQUIPMENT + WHITE GOODS. PARTY RESPONSIBLE FOR PURCHASING EQUIPMENT + WHITE GOODS TO BE CONFIRMED.

NOTE:

⊕ CORE HOLES TO PROVIDE POWER SERVICES TO: T2, T3, T4, T5 AND RECEPTION COUNTER. LOCATION TO BE CONFIRMED BY ENGINEER.
 WORKSTATION SCREENS TO BE (F12) UNLESS OTHERWISE NOTED WITH: C = □ □ (F)

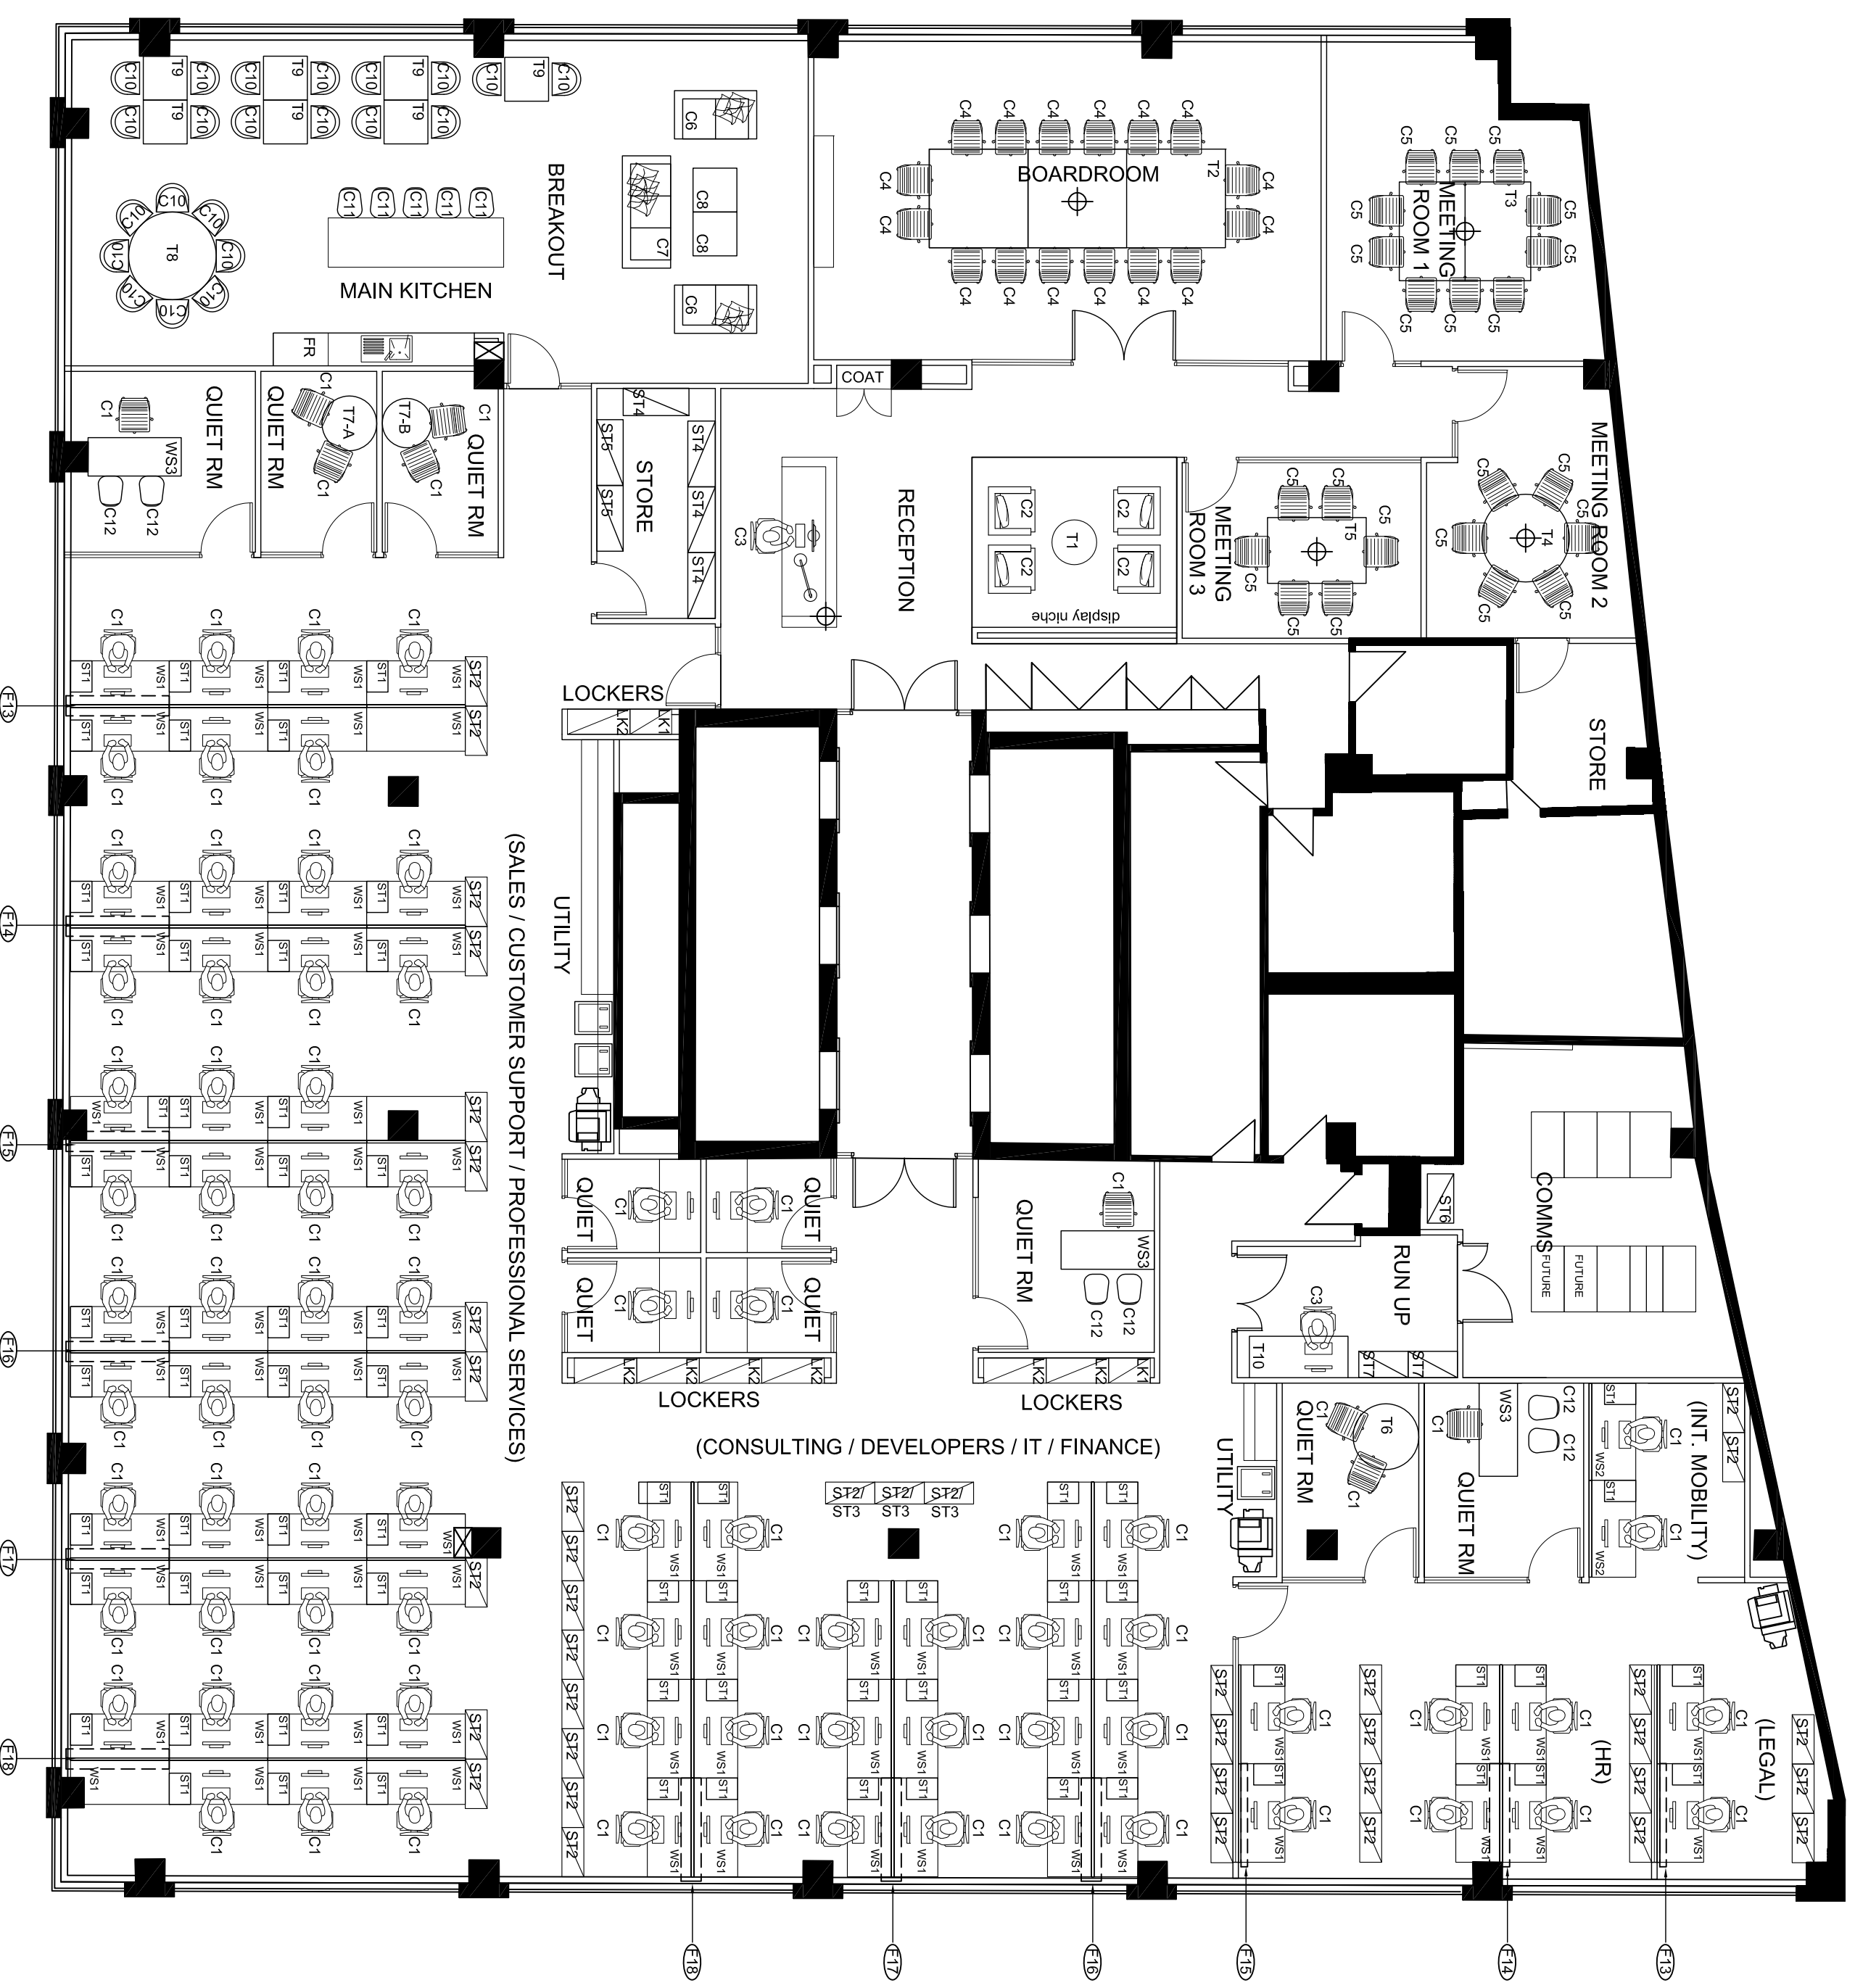

01 FURNITURE PLAN

SCALE 1:100 @ A2



Rev No.	Revision note	Date
A.	ISSUE FOR APPROVAL	08.10.12

Client
 SUNGARD SYDNEY
 Level 12, 55 CLARENCE STREET
 SYDNEY, NSW AUSTRALIA

Interior Designer MICHELLE RYDER

PDM IN+ERNATIONAL

Level 1, 248 Kent St, Sydney, NSW Australia 2000
 T: (02) 9299 6606, WWW.PDMDESIGN.COM
 BANGKOK BEIJING CHENGDEU HONGKONG JAKARTA UYALA UMIPUR
 SEOUL SHANGHAI SINGAPORE SYDNEY

PROJECT
 SUNGARD SYDNEY
 NEW OFFICE

APPROVED
AUTHORIZED FOR ISSUE

REVIEWED
PROJECT MANAGER RH
PROJECT ENGINEER MR

CHECKED
DESIGNED/DRAWN CS

DRAWING TITLE
 FURNITURE PLAN

JOB# PDM/29/213 **SCALE** 1:100@A2
DATE 04.10.12 **DWG#** FT_12