

6" PVC PIPE
F.L. EL.=2846.64

6" PVC PIPE
F.L. EL.=2844.12

GRAN LINK FENCE

B.I.A. ROUTE No. 7

**PRELIMINARY
NOT FOR CONSTRUCTION
65% - FOR INTERNAL REVIEW**

DRAFT - NOT FOR DISTRIBUTION

REV	DATE	DESCRIPTION	BY

ROSEBUD CHLORINATION BUILDING UPGRADES
ROSEBUD, SD

DOWL HKM
222 N. 32nd Street, Suite 700
Billings, Montana 59101
406-666-6399
www.dowlhkm.com


CHLORINATION BUILDING GENERAL ARRANGEMENT

ROSEBUD SIOUX RURAL WATER SYSTEM
TODD COUNTY SOUTH DAKOTA

PROJECT 5028.10493.02
DATE 9/18/2013

© DOWLHKM 2014
SHEET

G-01

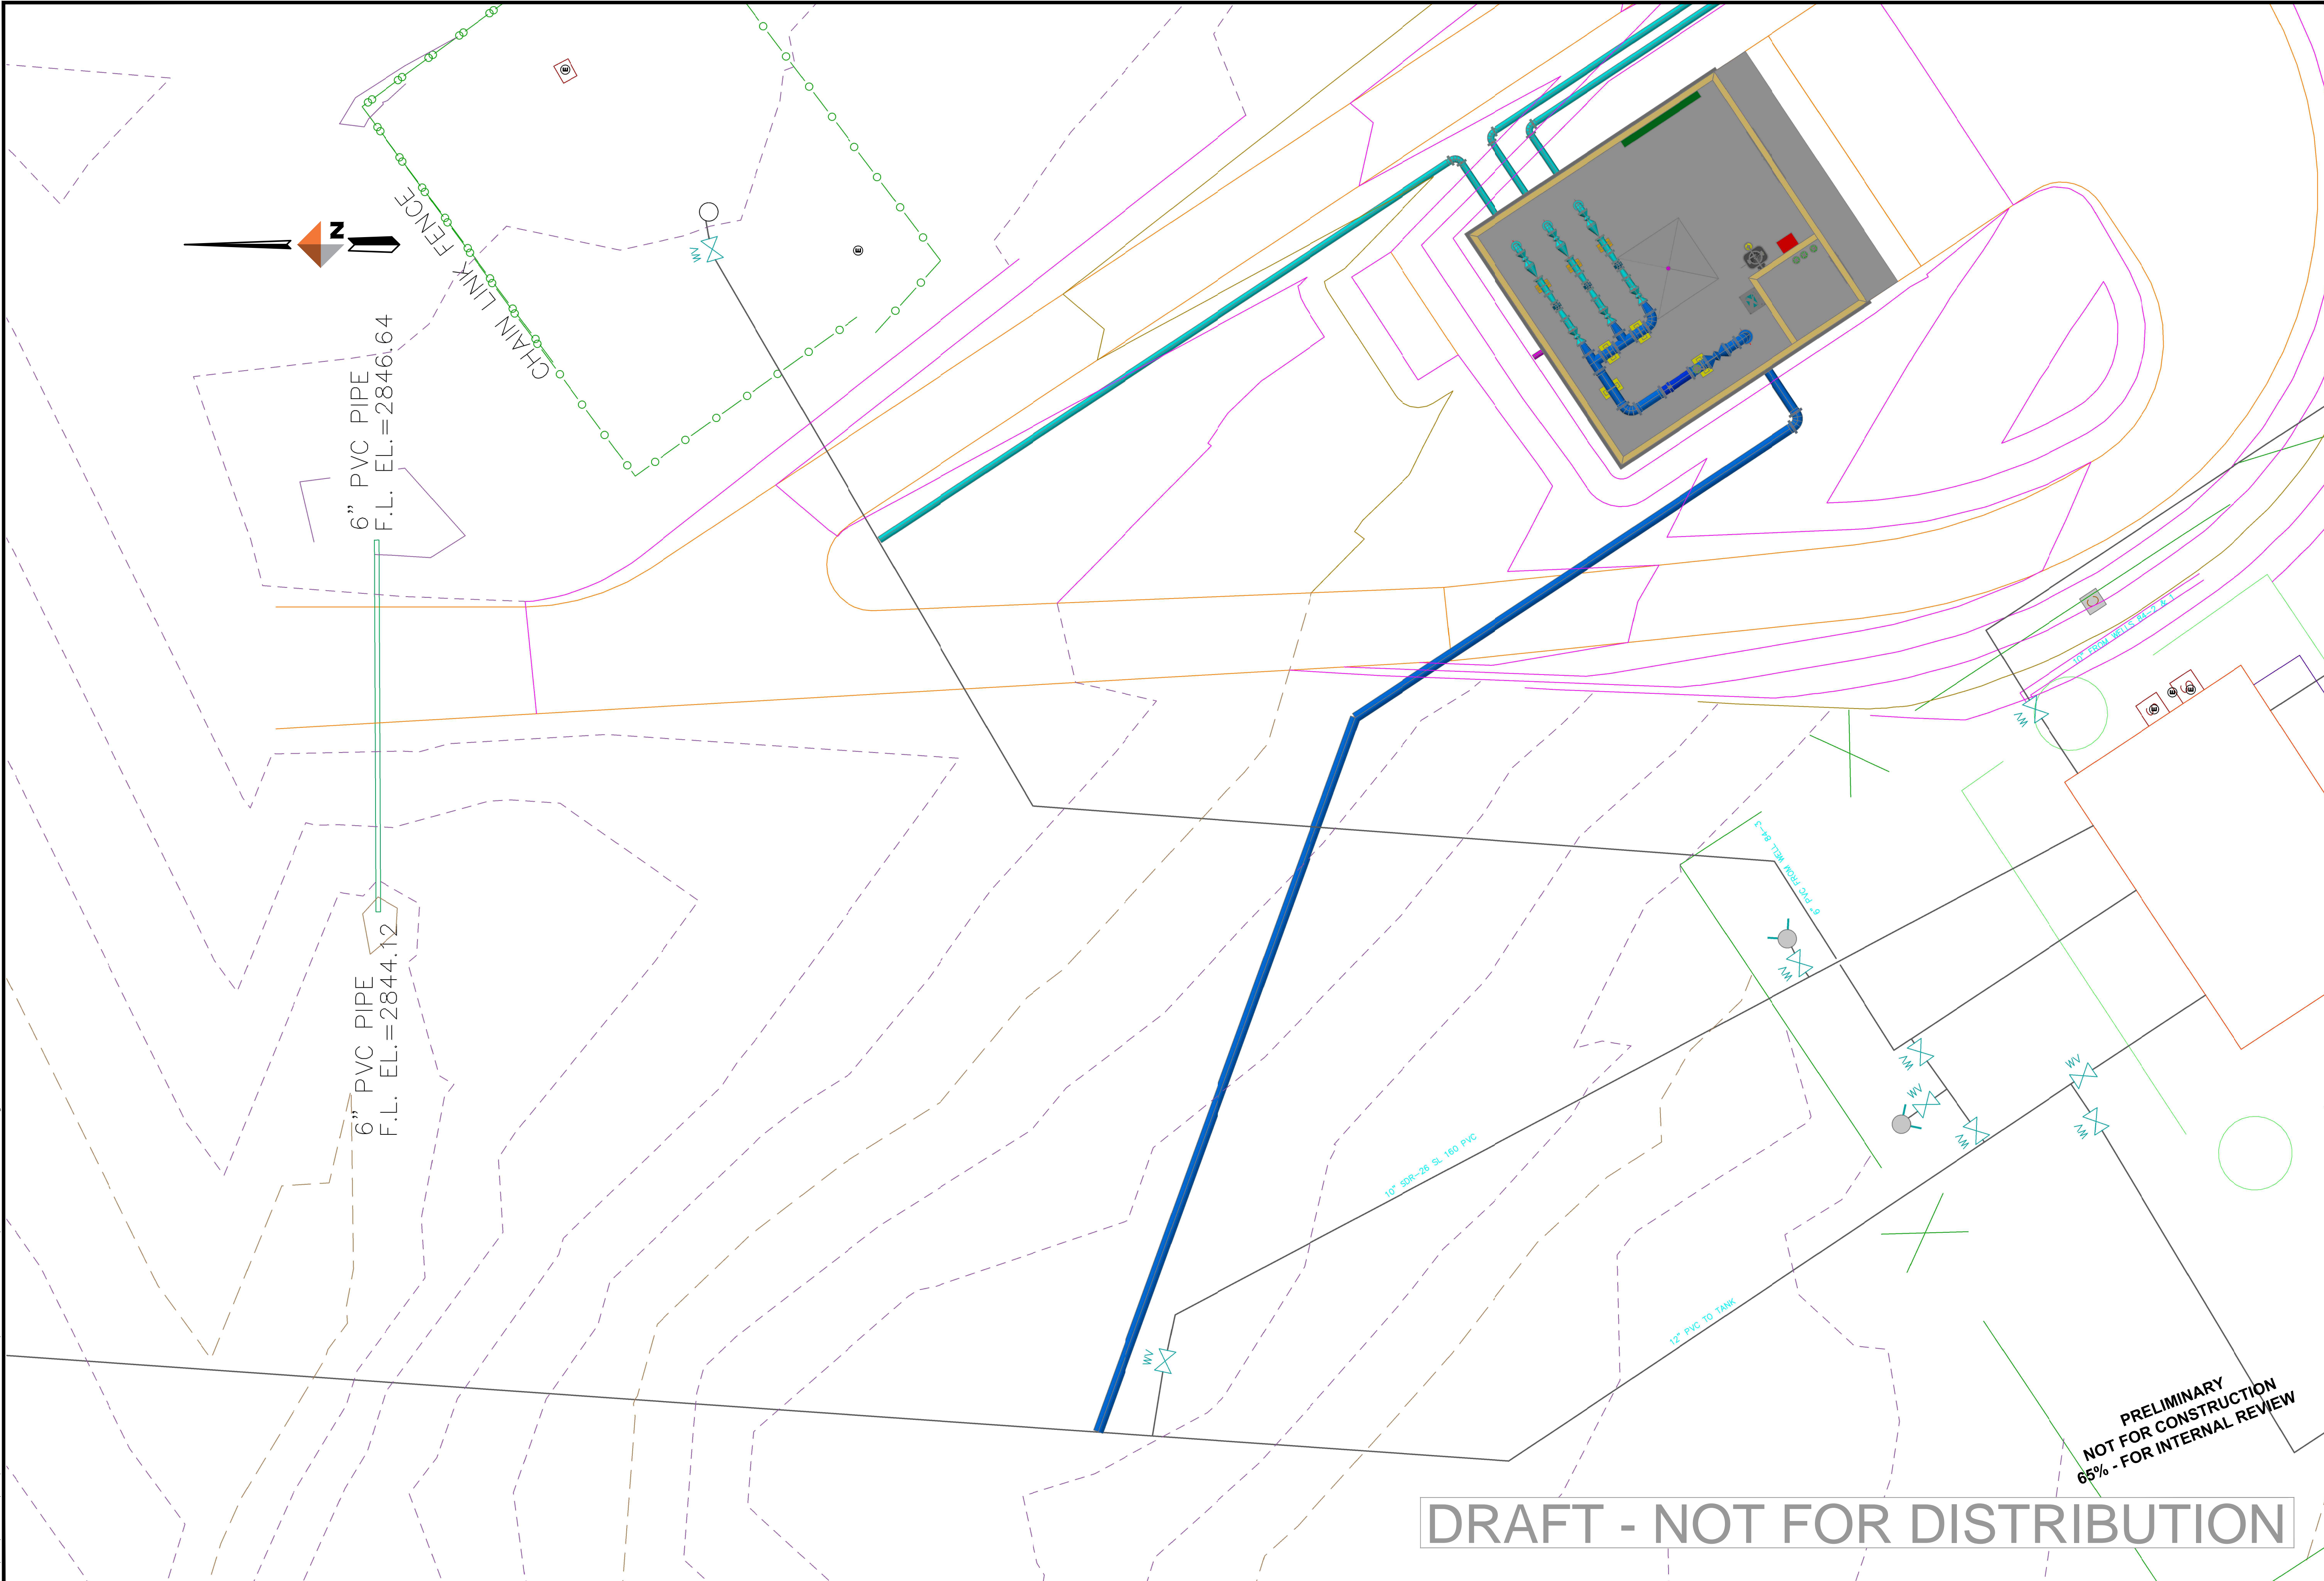

6" PVC PIPE
F.L. EL.=2846.64

6" PVC PIPE
F.L. EL.=2844.12

DRAFT - NOT FOR DISTRIBUTION

PRELIMINARY
NOT FOR CONSTRUCTION
65% - FOR INTERNAL REVIEW

REV	DATE	DESCRIPTION	BY

DOWL HKM
 222 N. 32nd Street, Suite 700
 Billings, Montana 59101
 406-666-6399 www.dowlhkm.com


ROSEBUD CHLORINATION BUILDING UPGRADES
 ROSEBUD, SD
 YARD PIPING - NORTH

ROSEBUD SIOUX RURAL WATER SYSTEM
 TODD COUNTY SOUTH DAKOTA

PROJECT 5028.10493.02
 DATE 9/18/2013

© DOWLHKM 2014
 SHEET

G-02

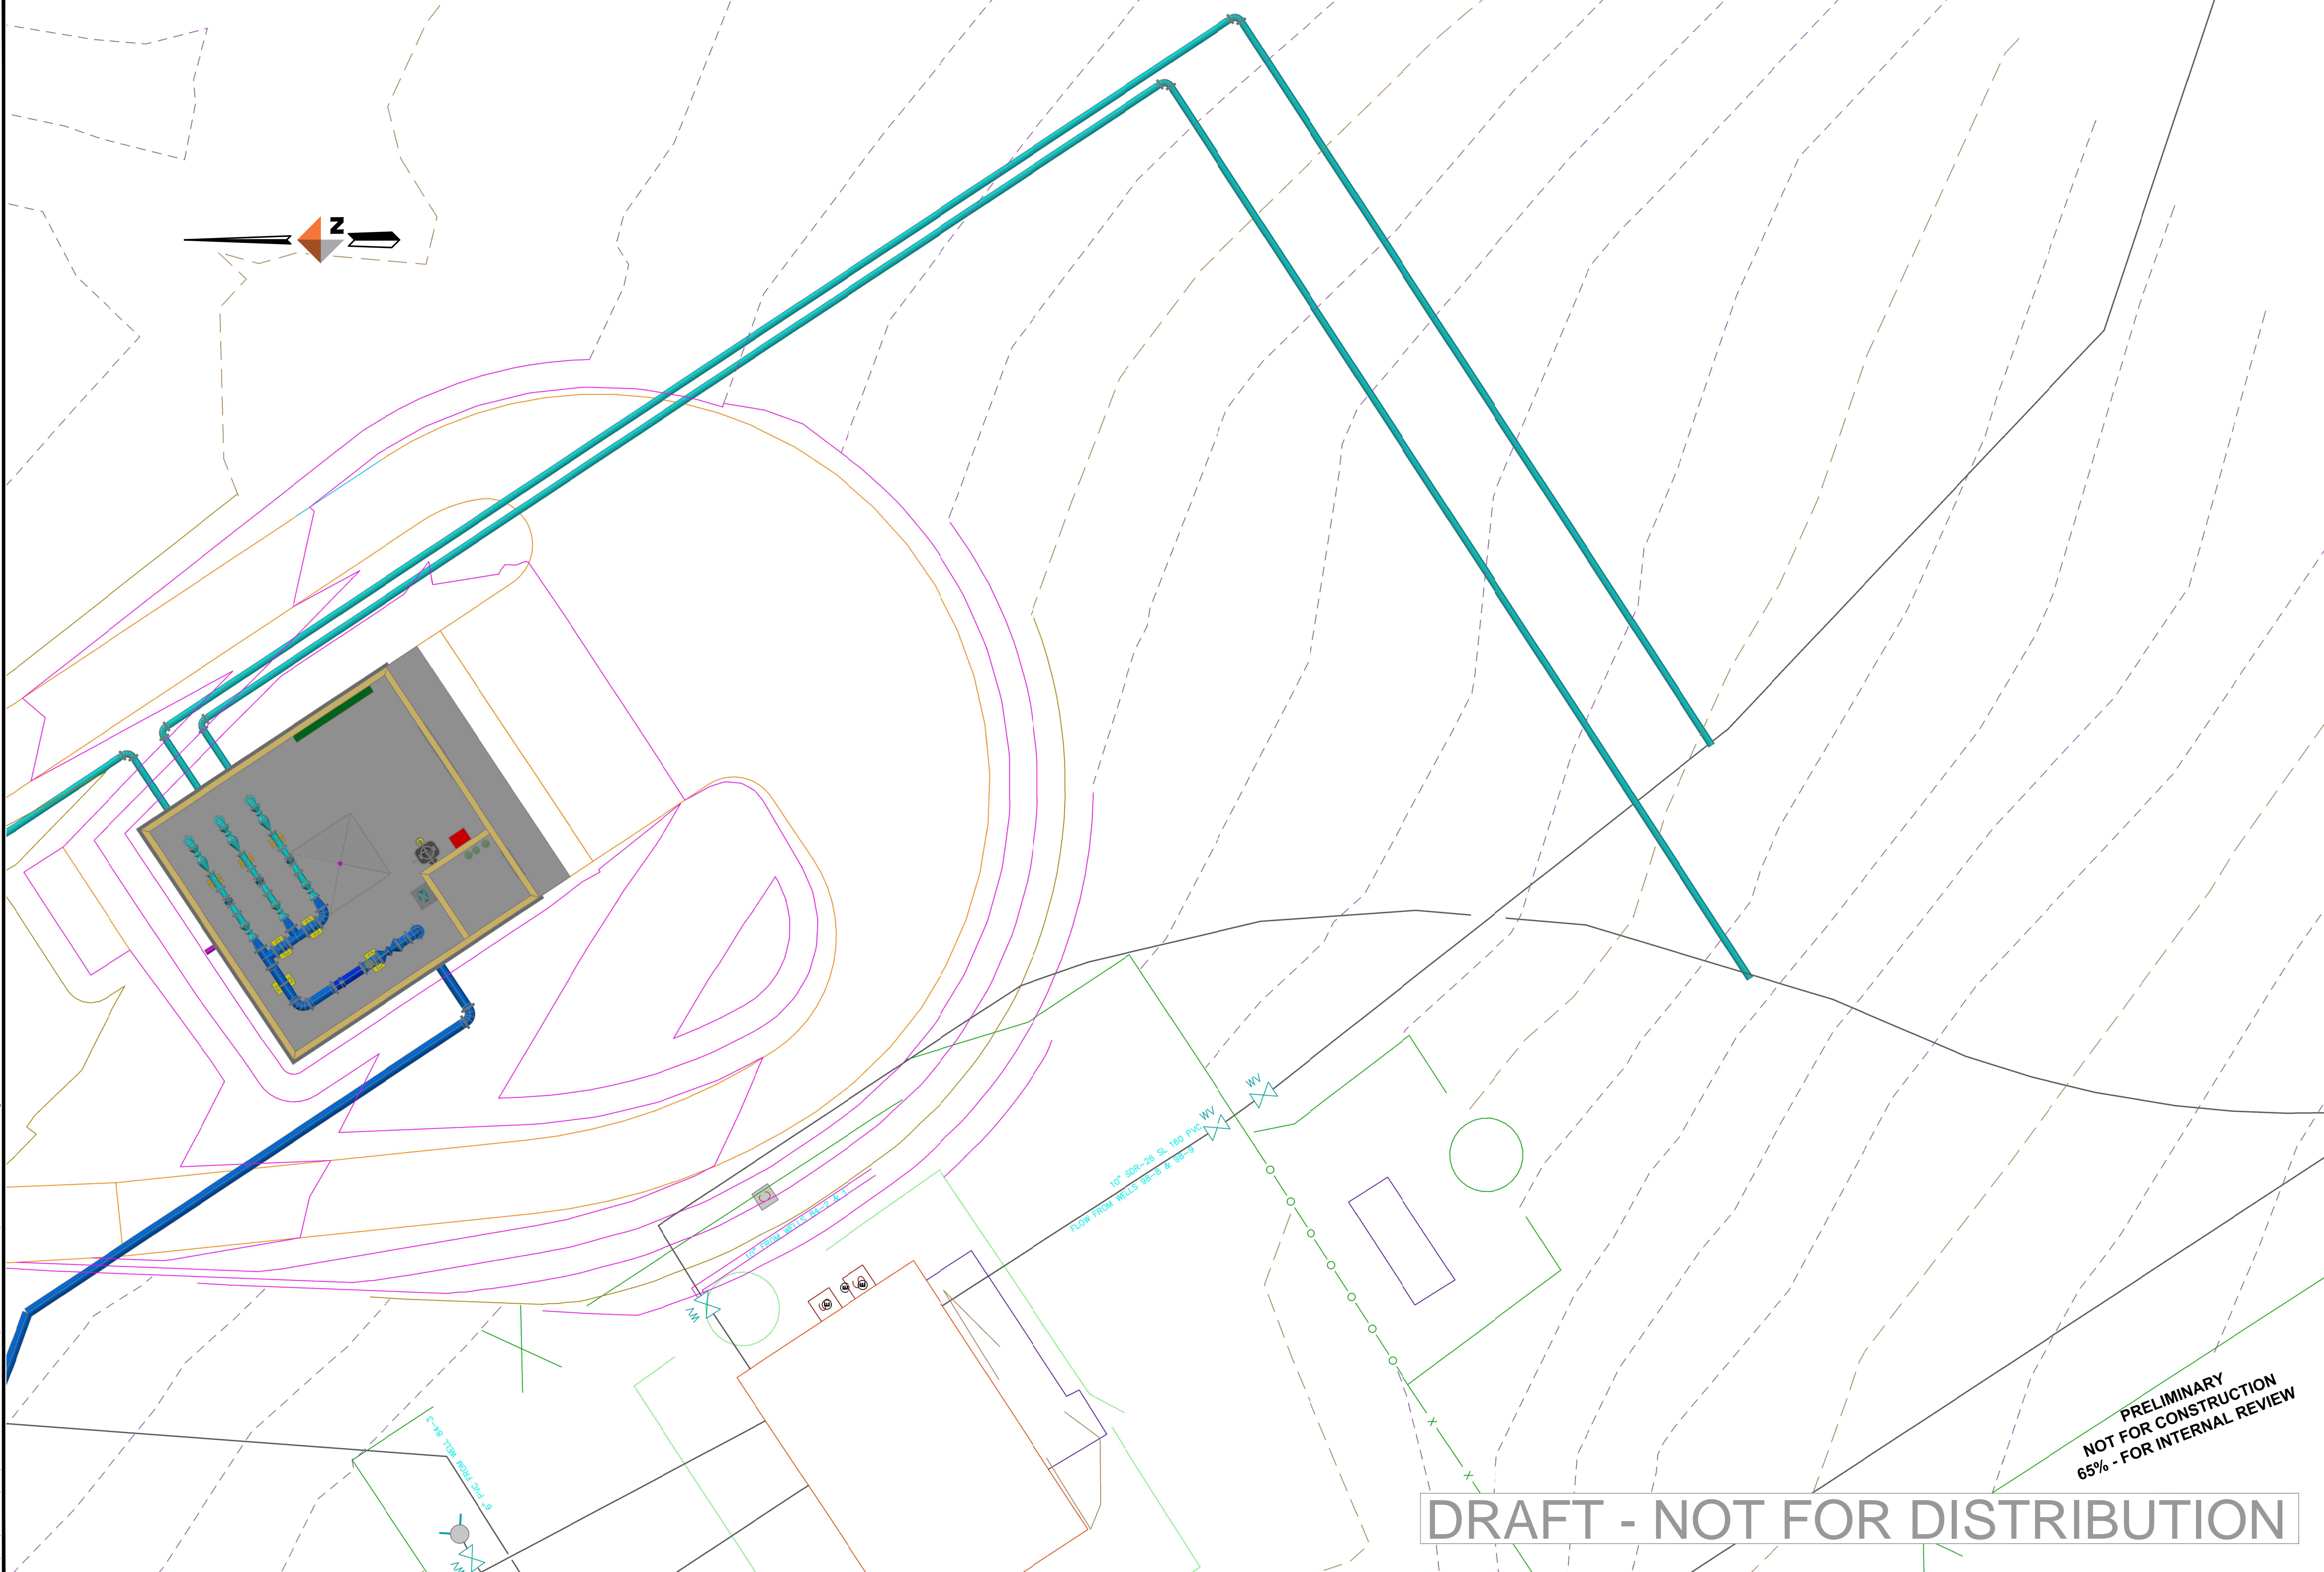

REV	DATE	DESCRIPTION	BY

ROSEBUD CHLORINATION BUILDING UPGRADES
ROSEBUD, SD
YARD PIPING - SOUTH

DOWL HKM
222 N. 32nd Street, Suite 700
Billings, Montana 59101
406-666-6399
www.dowlhkm.com

PROJECT 5028.10493.02
DATE 9/18/2013

© DOWLHKM 2014
SHEET
G-03

DRAFT - NOT FOR DISTRIBUTION

**PRELIMINARY
NOT FOR CONSTRUCTION
65% - FOR INTERNAL REVIEW**