



SELF TAPPING PUNCHES ON MAIN BACKPAN FOR DLO CABLE ROUTING

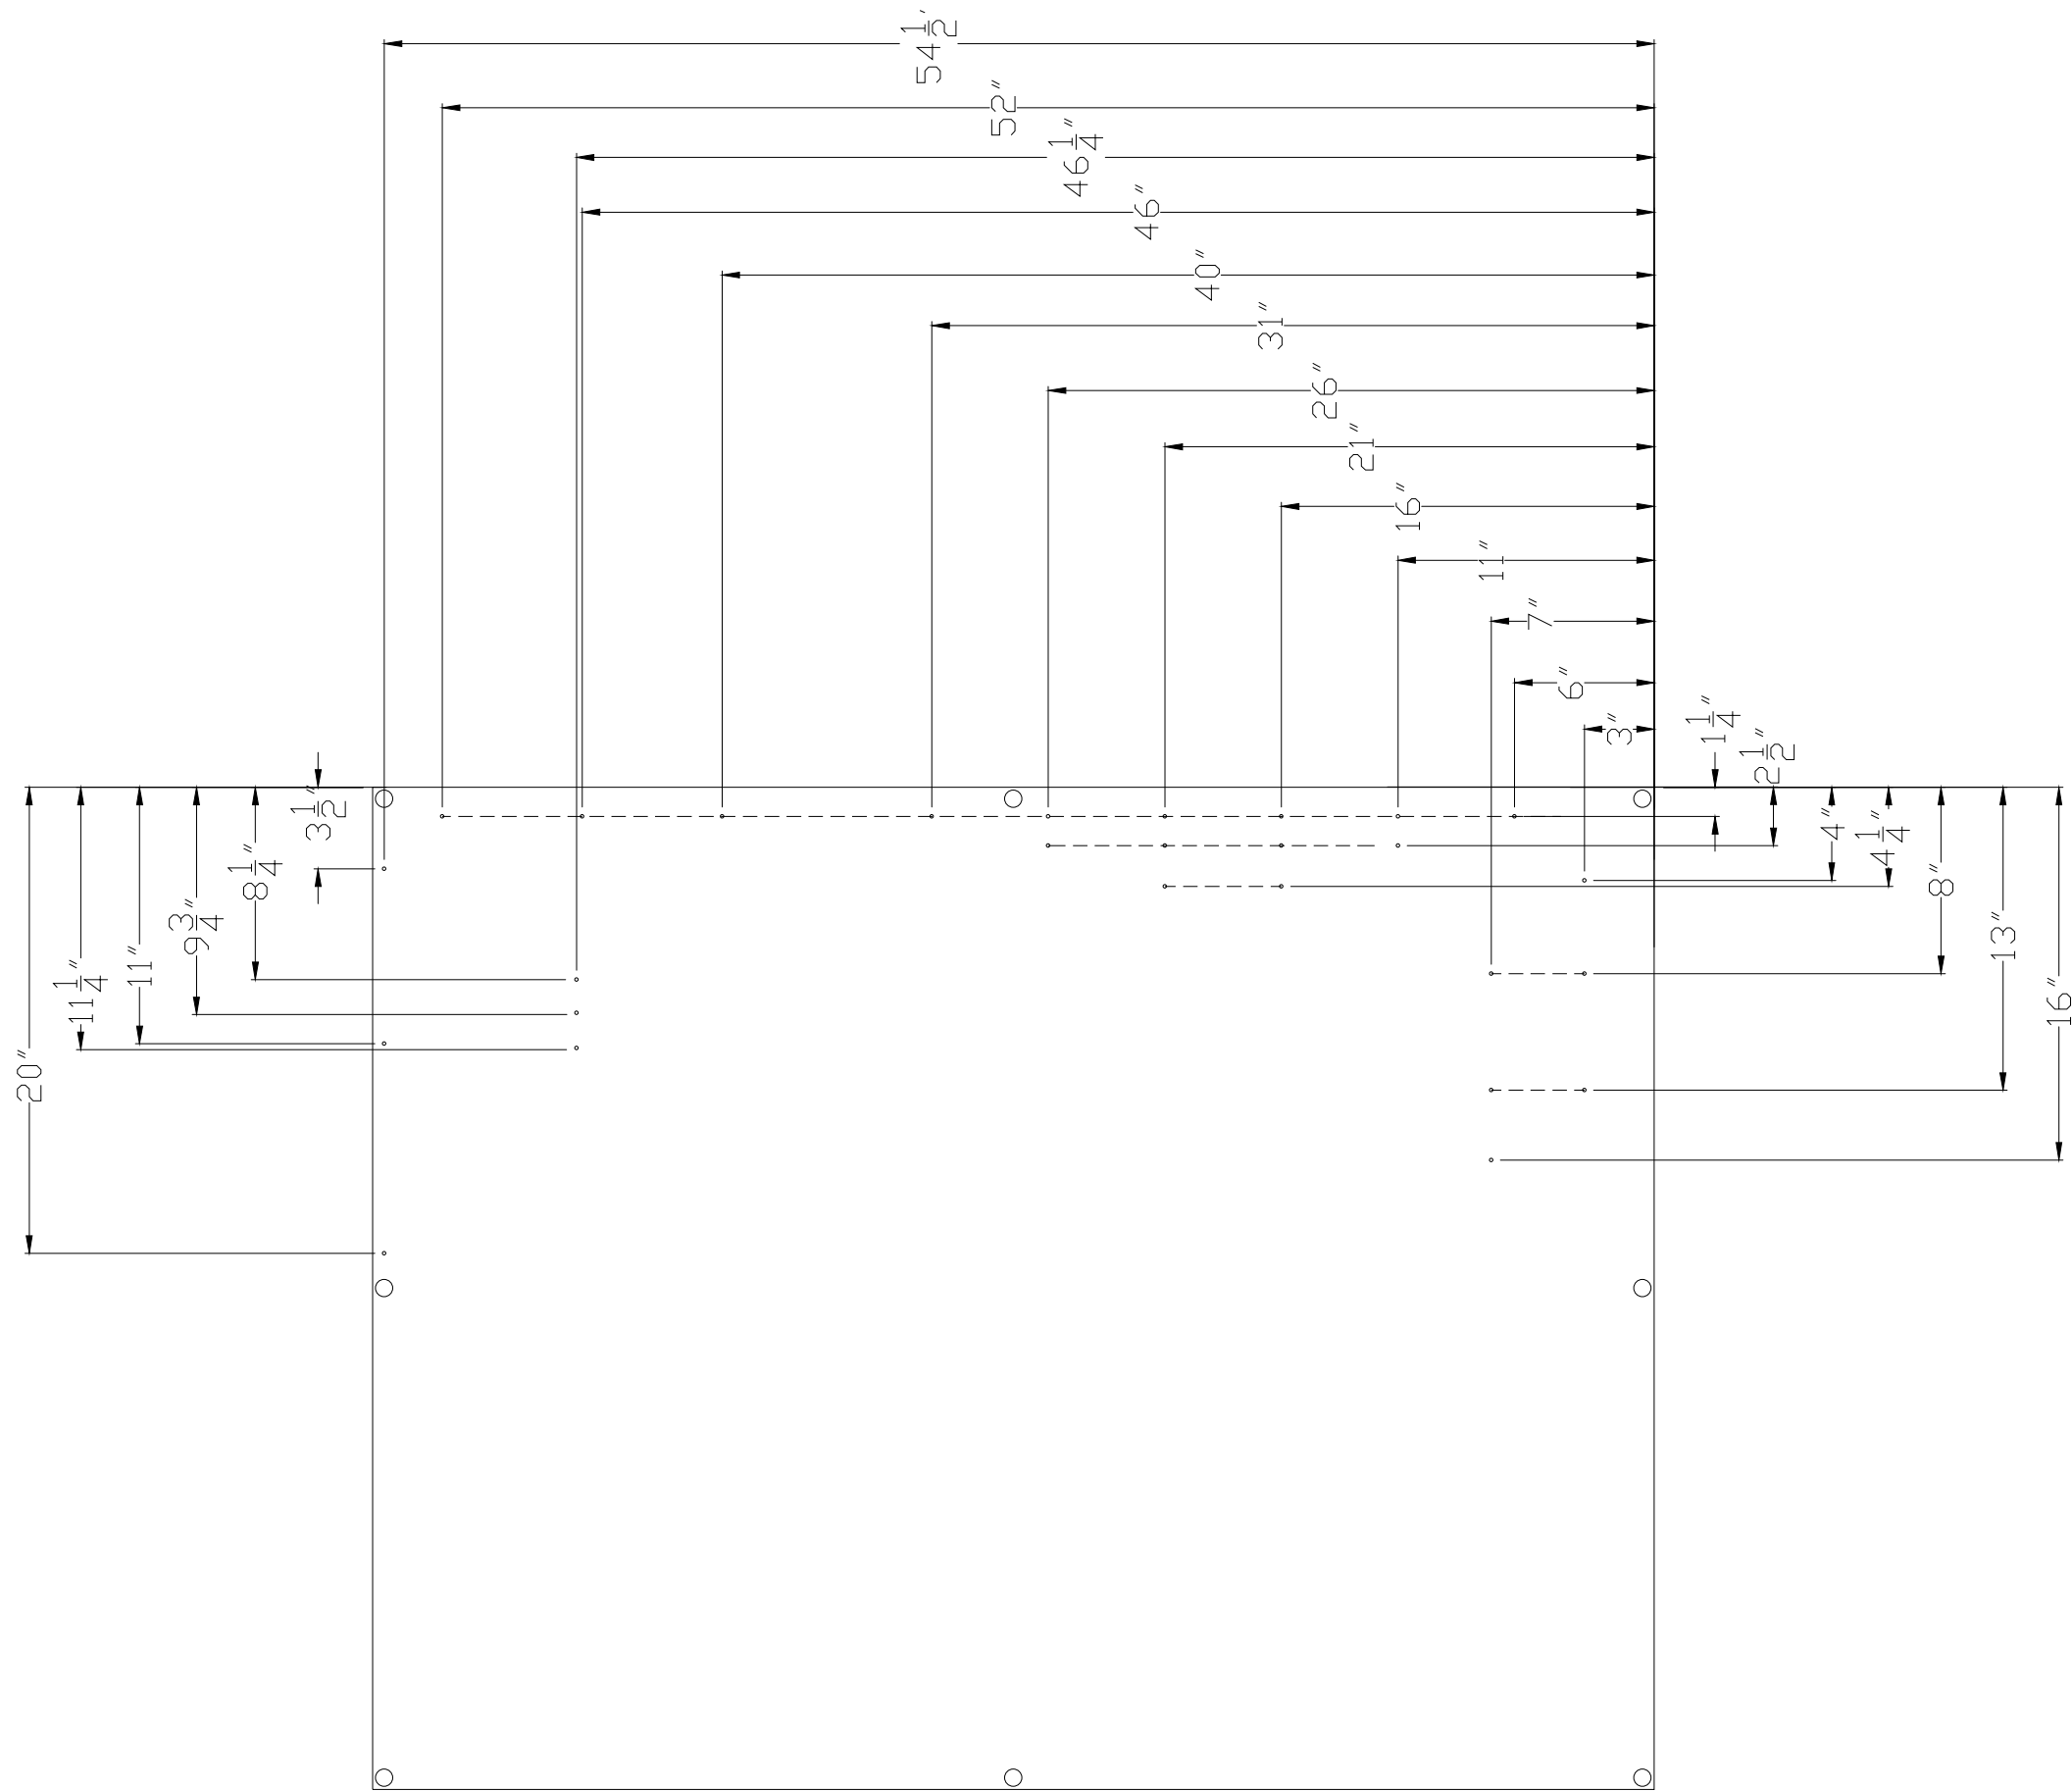

NOTES:

1. 10-16 X 3/4 is the size of self tapping screw. P/N is 5000-0850-060B

PART #	12257	REFERENCE DRAWINGS		REVISIONS					PREPARED BY:		S.SAM		 CANADIAN ADVANCED ESP CANADIAN ADVANCED ESP VFD, ACT3 ESP, 145kVA @ 460V, 60Hz, 180A (L1 LAYOUT DRAWINGS
	DWG. NO.	DESCRIPTION	REV	DESCRIPTION	DATE	REV BY	APP BY	PERMIT STAMP	ENGINEERS STAMP	DRAWN	SS		
			0	PROPOSED (SELF TAPPING PUNCHES)	2013-11-27	SS	DM			CHECKED	DM		
										ISSUED	2013-11-27		
										AS BUILT	2013-12-08		
										PROJECT NO.	SCALE		
										ELE-0007	N.T.S.		
										FILENAME	DRAWING NO.		
										PN12257-E-101.dwg	PN12257-E-101		