


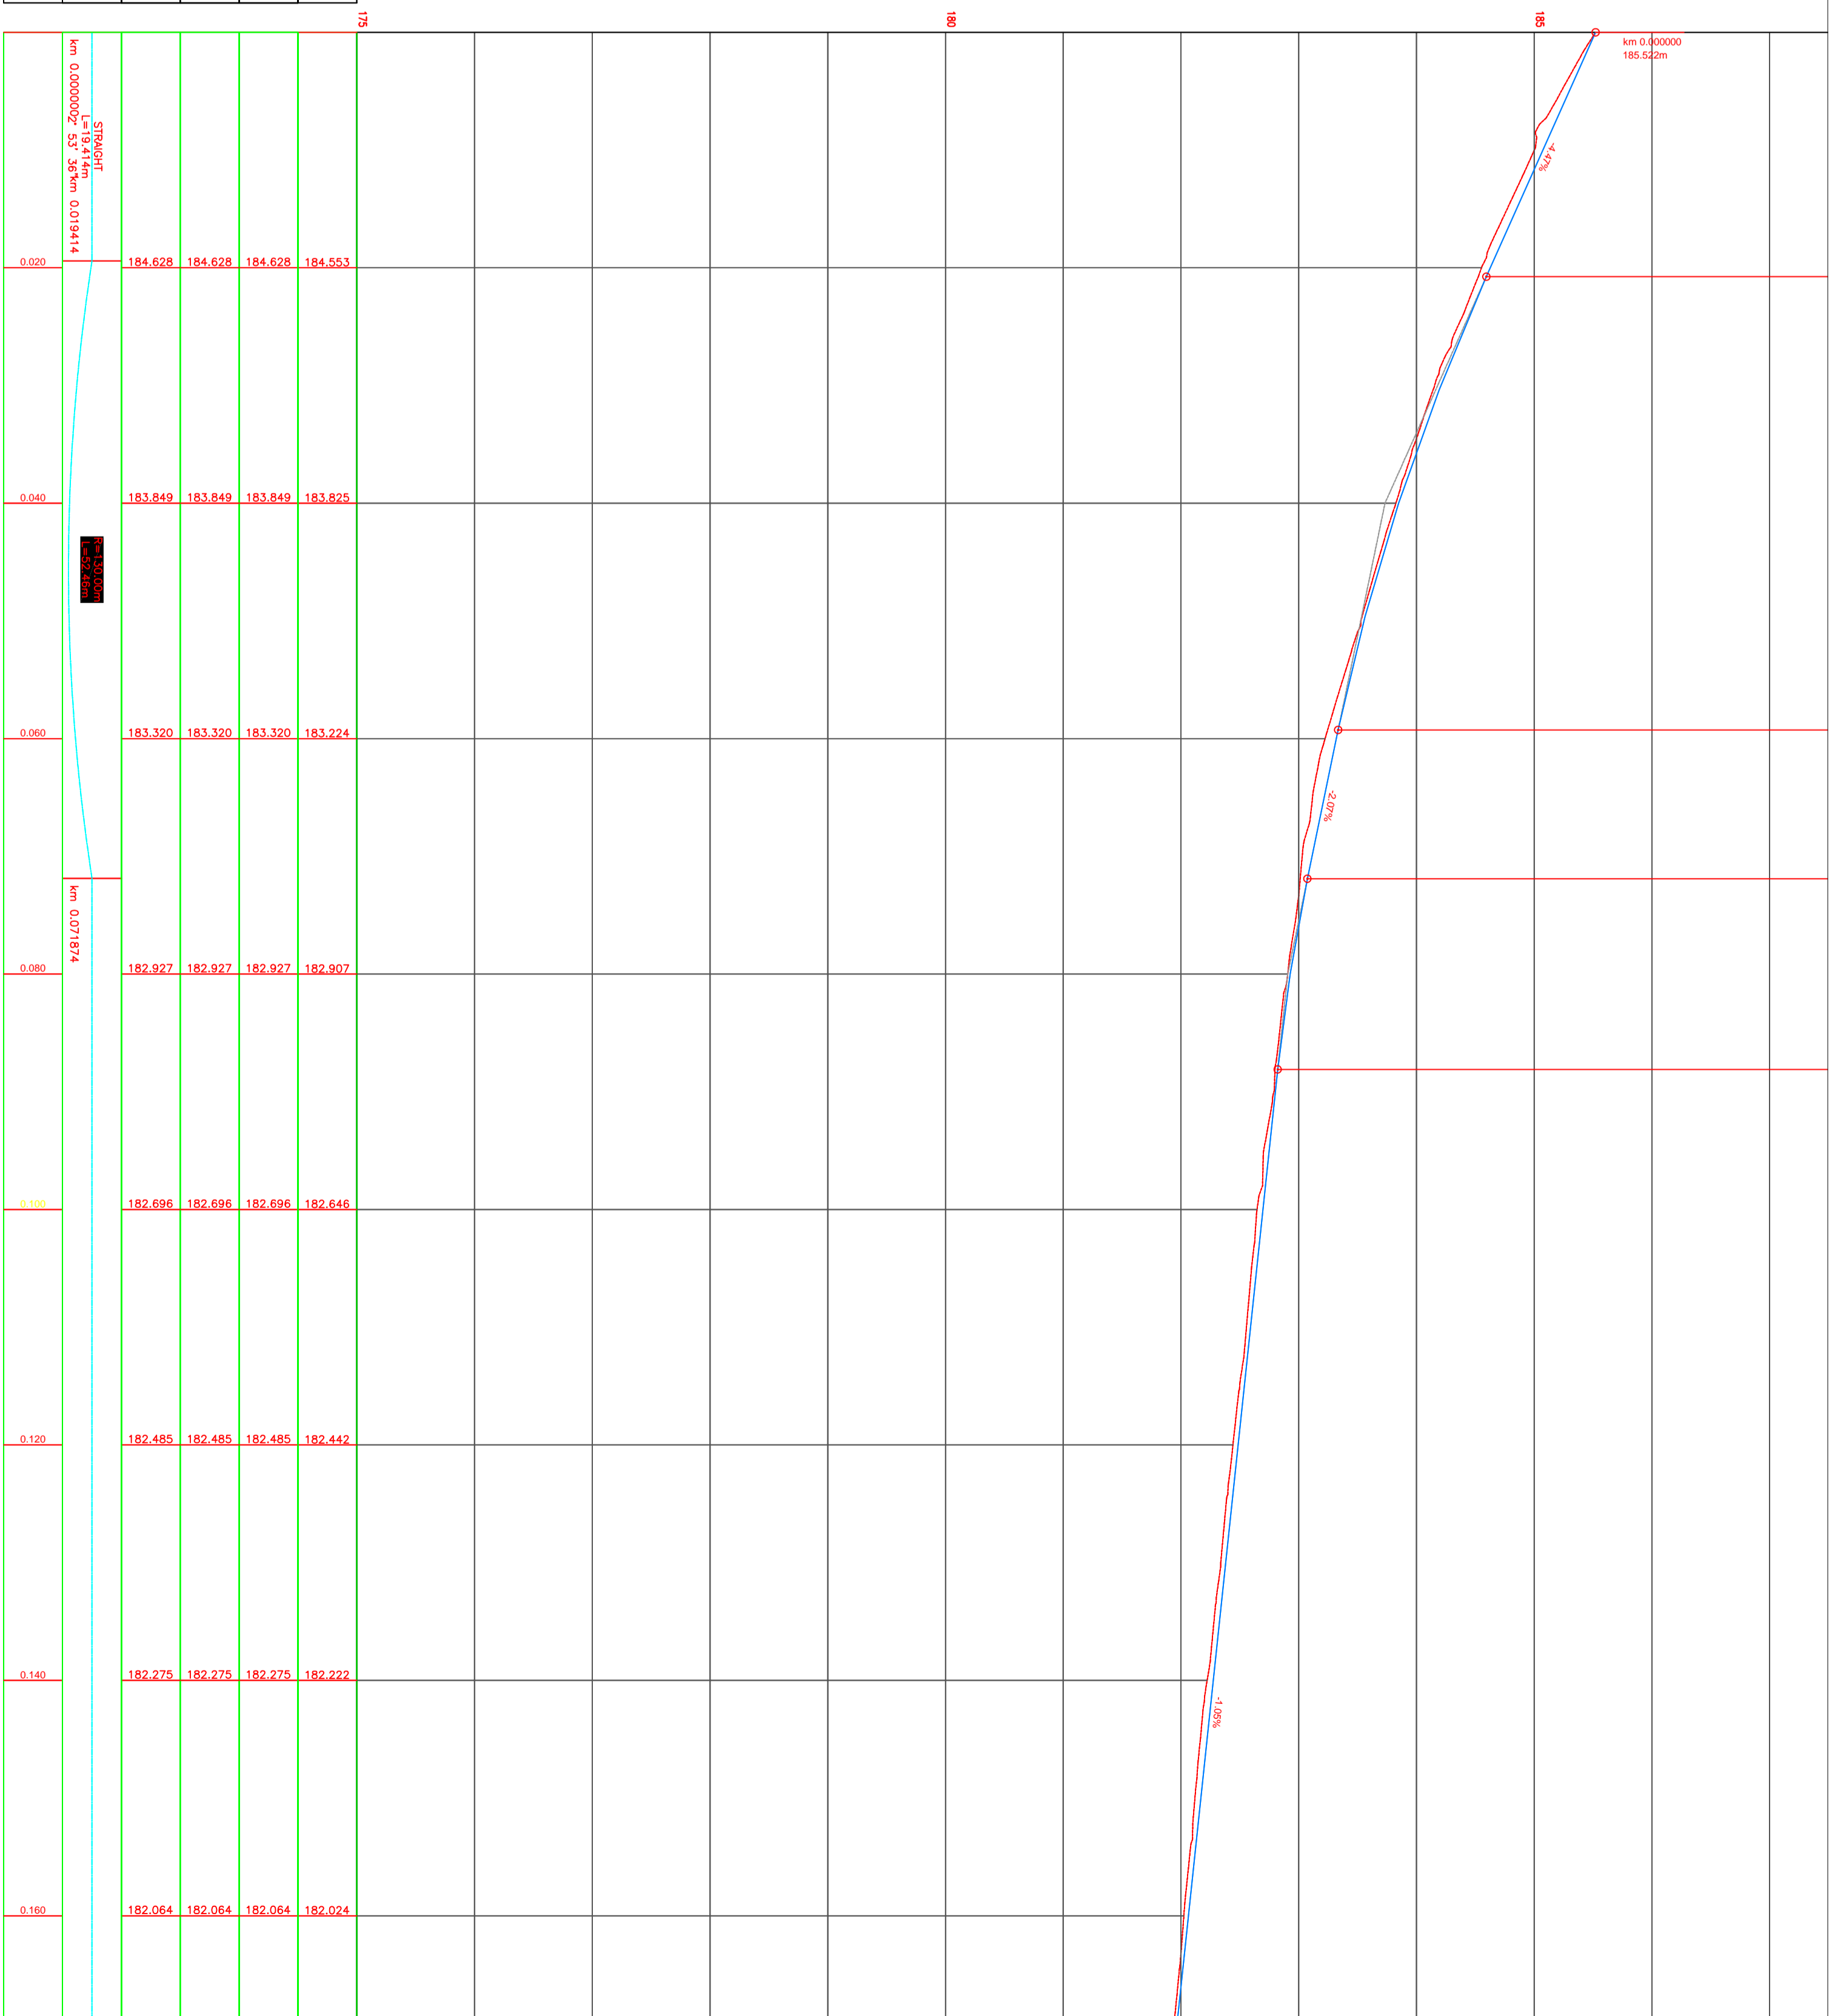

Horizontal Curves Changepoints (km)	Vertical Alignment			C/L Ground Levels	
	Design	Road Levels	Left Edge	Centre Line	Right Edge
0.000	184.628	184.628	184.628	184.553	
0.000	183.849	183.849	183.849	183.825	
0.000	183.330	183.330	183.330	183.324	
0.000	183.927	183.927	183.927	183.907	
0.000	182.696	182.696	182.696	182.646	
0.000	182.485	182.485	182.485	182.442	
0.000	182.275	182.275	182.275	182.222	
0.000	182.064	182.064	182.064	182.024	



Left, right and centre edges are all the same

