



02-SP-006
 APPROVED
 TOWN OF CARY
 Approved by DRC Date 5-1-02
 Planning TS Date 10-7-02
 Engineering TS Date 10-7-02

All construction shall be in accordance with current Town of Cary and NCDOT Standard Specifications and Details.

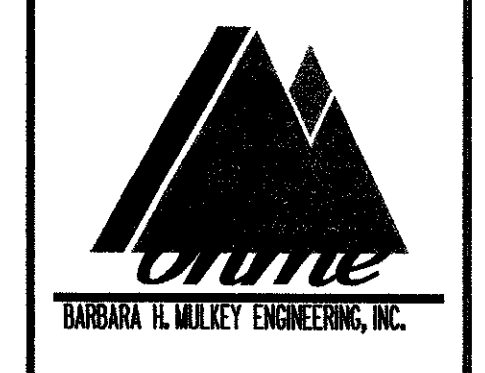


PO Box 33127
 Raleigh, NC 27636-3127
 (919) 851-1912
 (919) 851-1918 (FAX)
 www.bhme.com

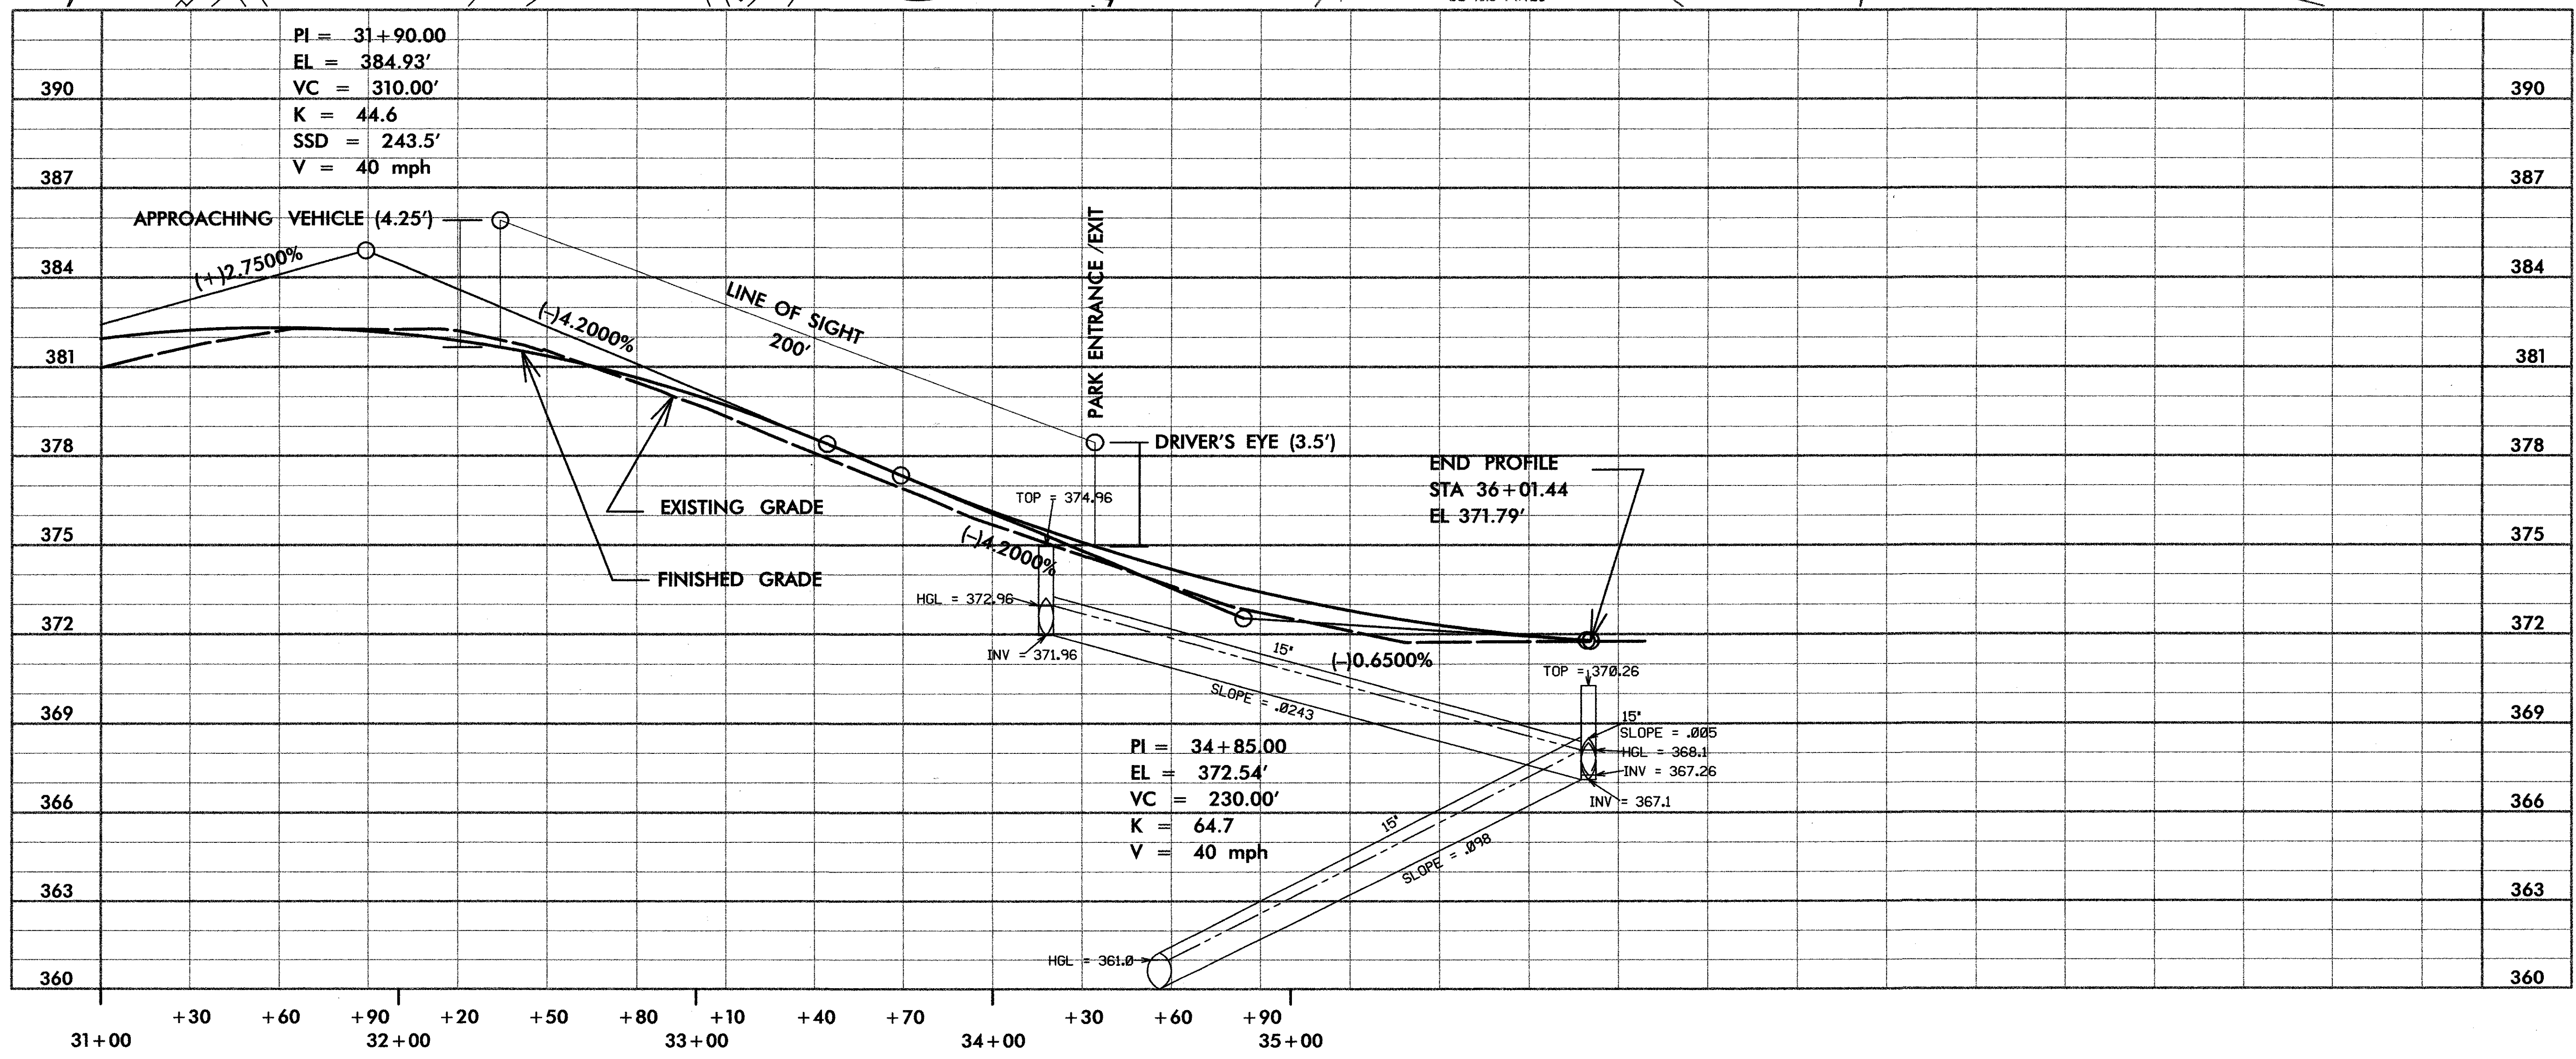

DRAWN BY: DRE
 DWG. CHECKED BY: TSH
 DESIGNED BY: DRE
 DGN. CHECKED BY: TSH
 PROJECT NO.: 02-SP-006

SCALE: 1" = 30'
 0' 15' 30' 60'

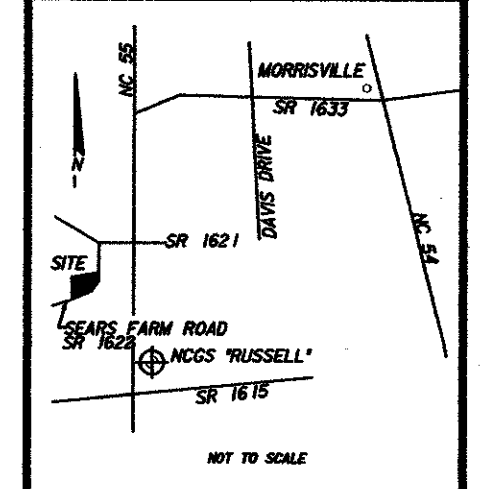

SEARS FARM ROAD PARK
 CARY, NORTH CAROLINA

PLAN / PROFILE SHEET
 STA. 31+00.00 TO 37+02.72

DRAWING NO.
C-5