



TREATMENT- BLAST TO 1.0 CLASS & APPLY 50 MICRONS OF RED OXIDE
 MARK NO.- 2A131
 QUANTITY- 1

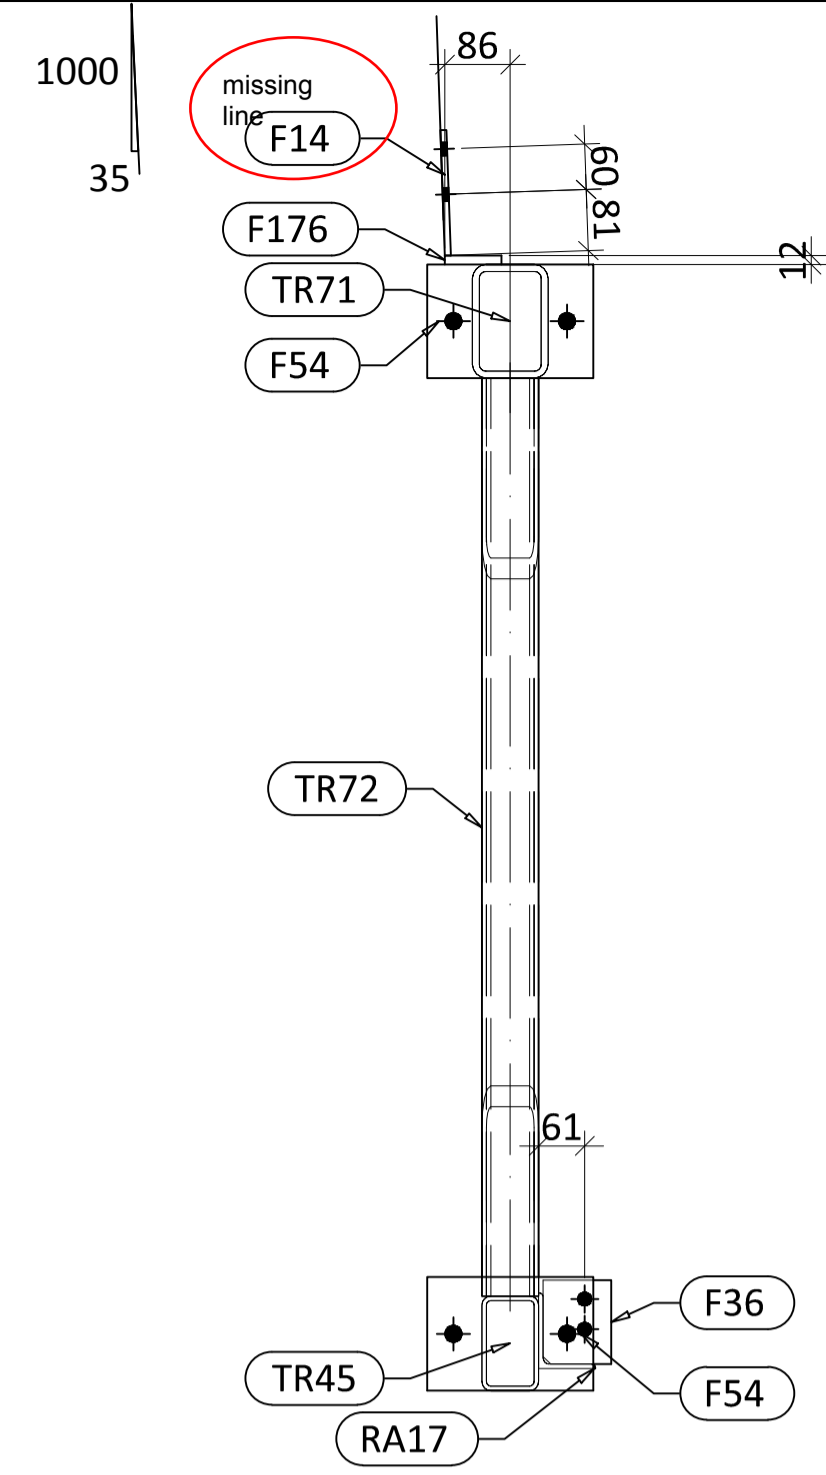

missing material list

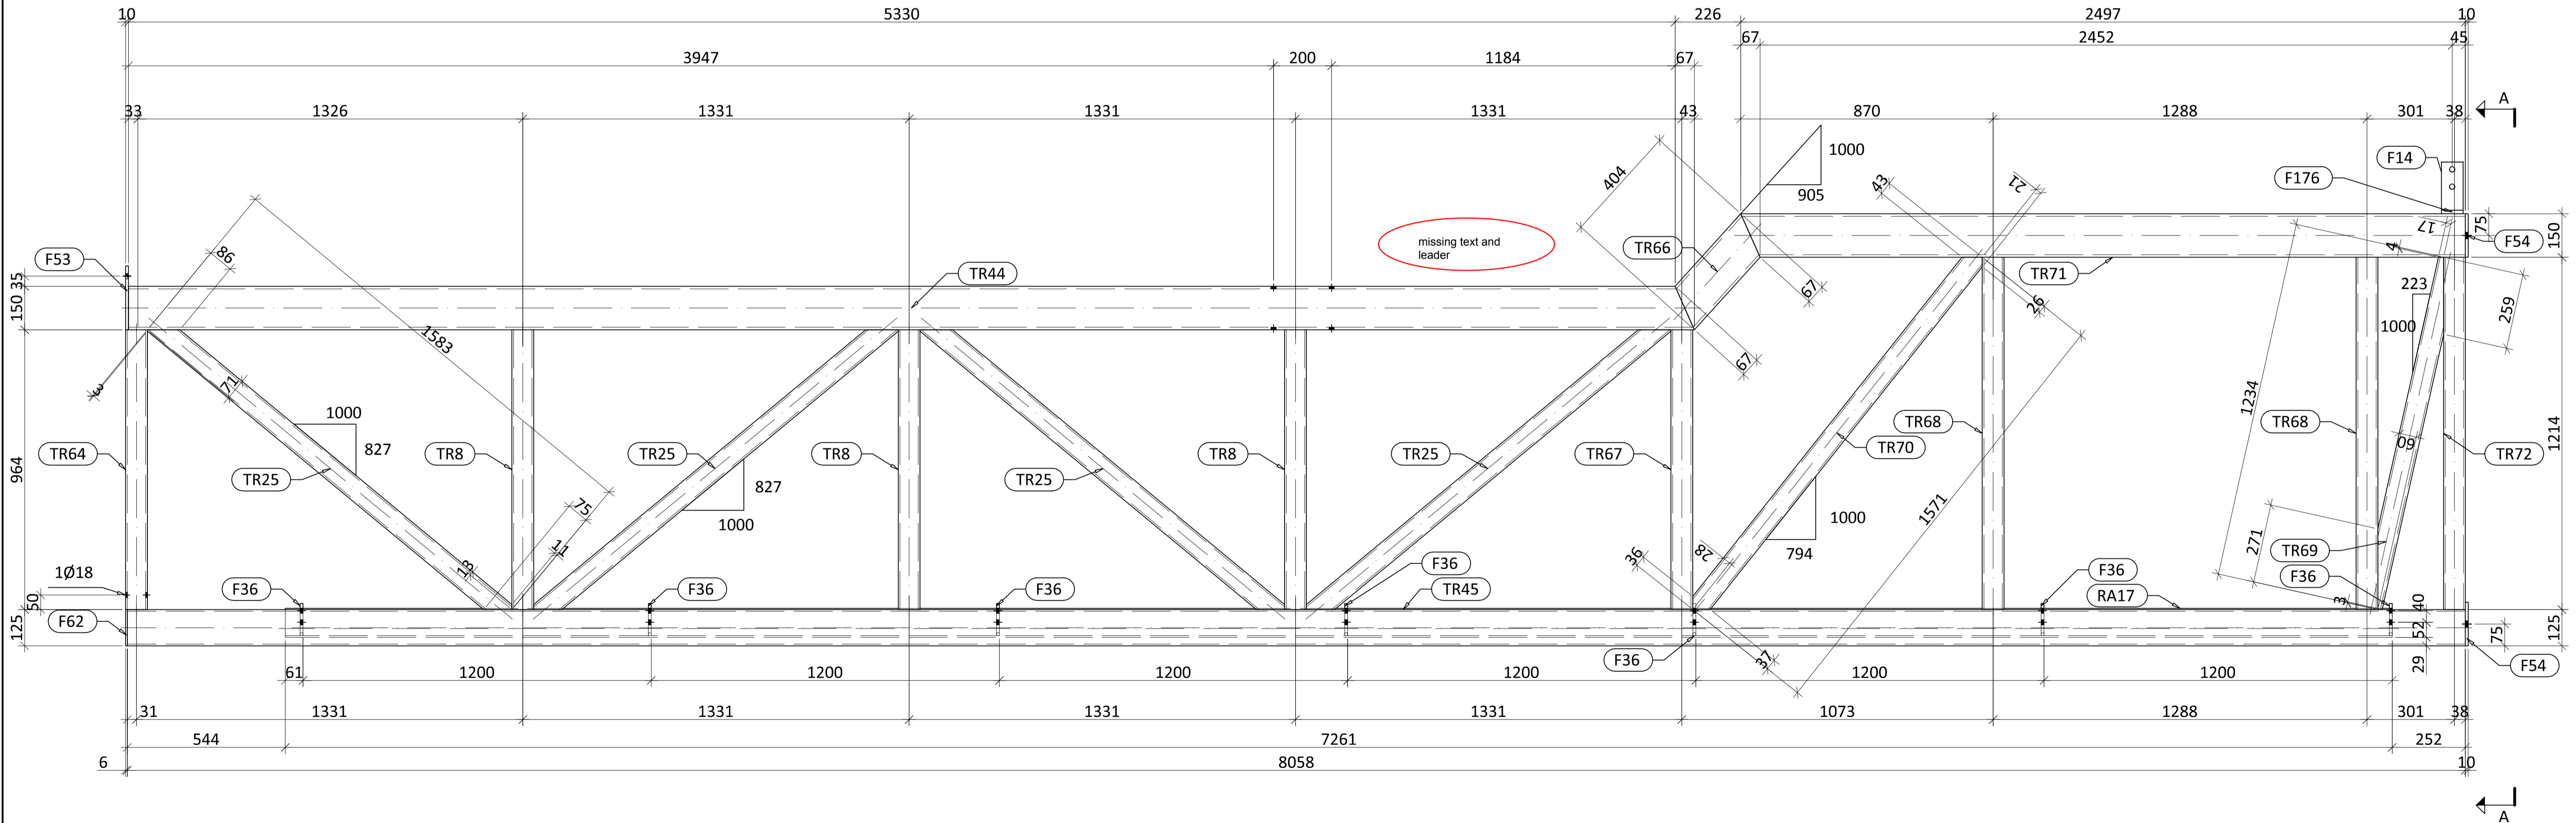

- GENERAL NOTES:
1. ALL HOLES Ø18 U.O.N.
 2. ALL WELDS 60FW U.O.N. TO AS 1554 U.O.N.
 3. ALL NOTCHES TO HAVE 11mm RADIUS AT INSIDE CNR
 4. ALL MATERIAL GRADE 300 TO AS 3678 OR AS 3679 U.O.N.
 5. ALL FITTINGS CENTRAL (BACK OF CHANNEL IS CENTRELINE) U.O.N.
 6. REFER TO ENG DRG'S S01 TO S25

REV	BY	DATE	DESCRIPTION
A	PJM	21/01/13	ISSUED FOR APPROVAL/CONSTRUCTION

CLIENT:
 MILLS AND HASSALL
 67 EXCELLENCE DRV
 WANGARA WA 6065
 PH: 9302 4800

PROJECT:
 WESTPOINT STAR
 MERCEDES-BENZ
 SCARBOROUGH BEACH RD
 OSBORNE PARK

2/8 PARAMOUNT DRIVE WANGARA 6065 PH 9302 6960 FAX 9302 6454				
MEMBER TYPE	SCALE	JOB No	DWG No.	REV
Truss	NTS	7491-	2A131	A