
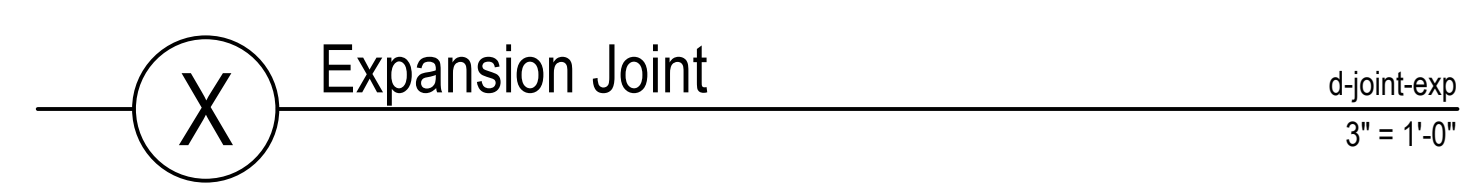
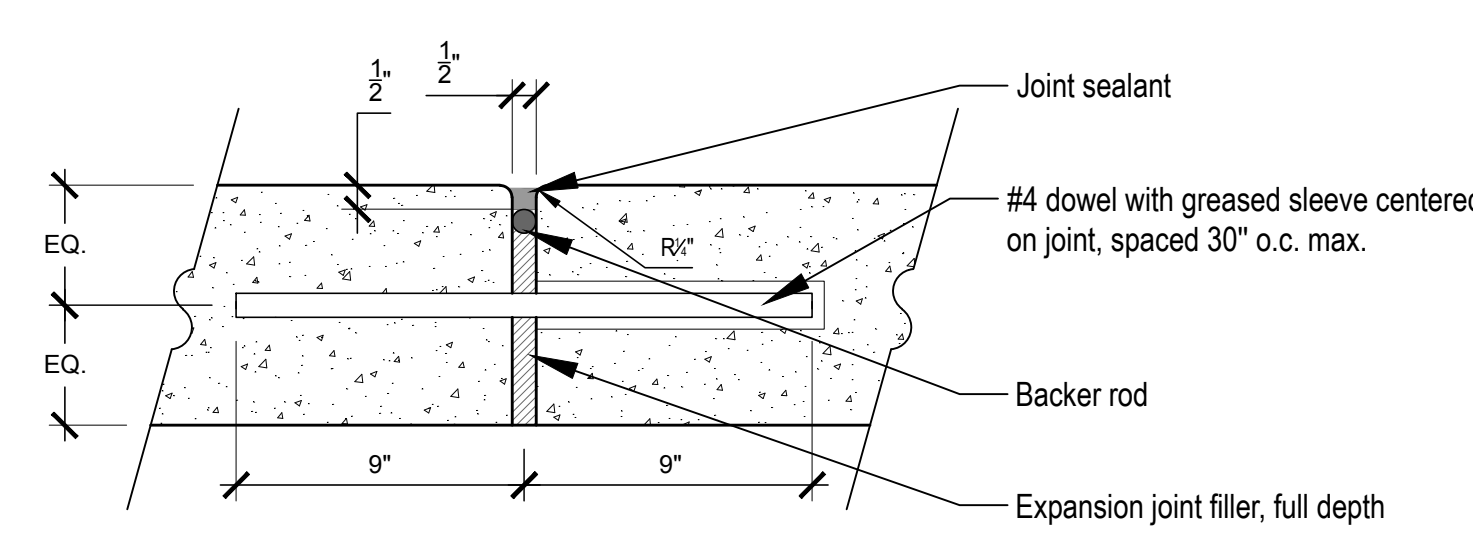
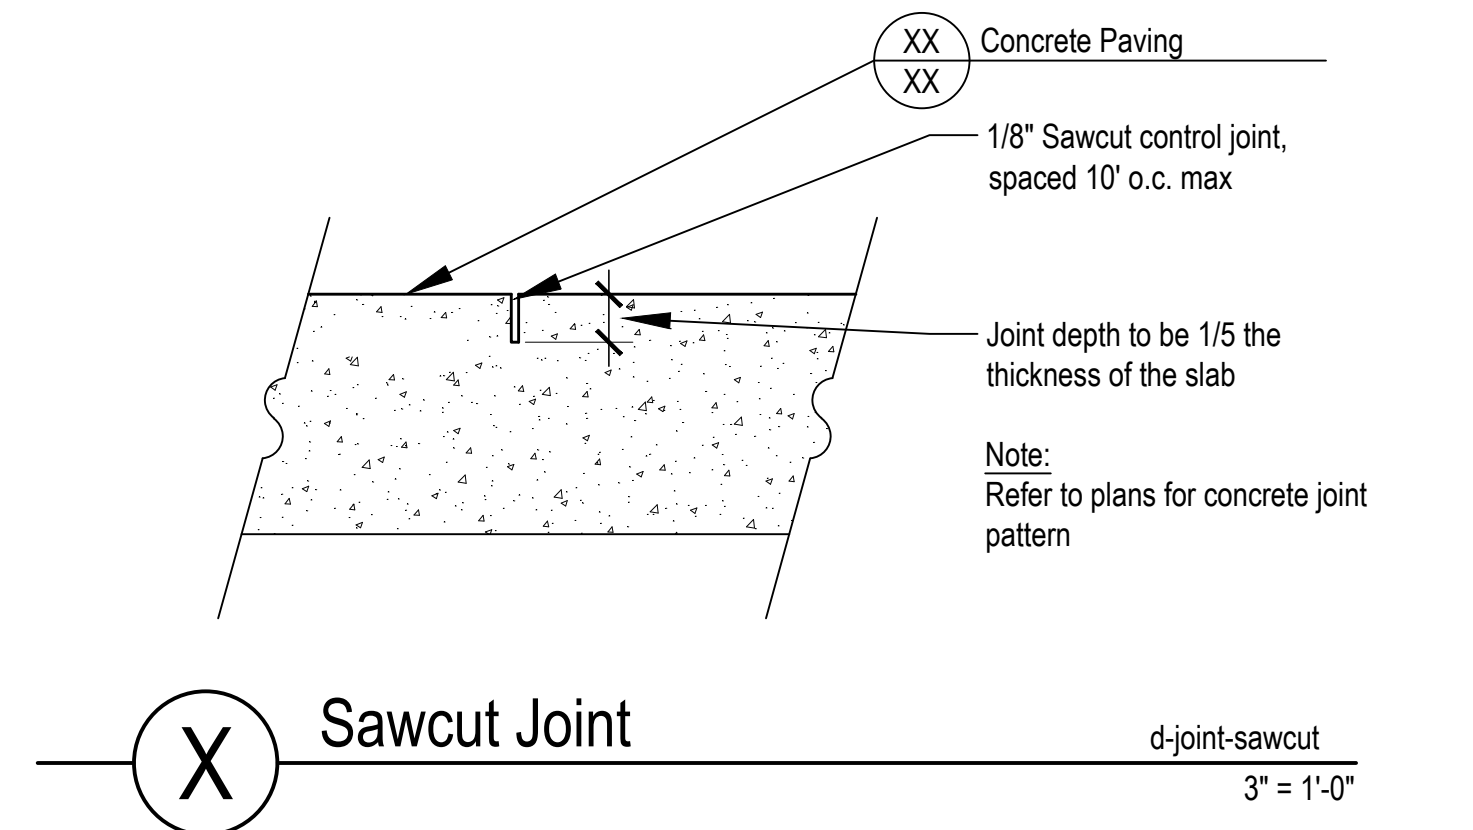
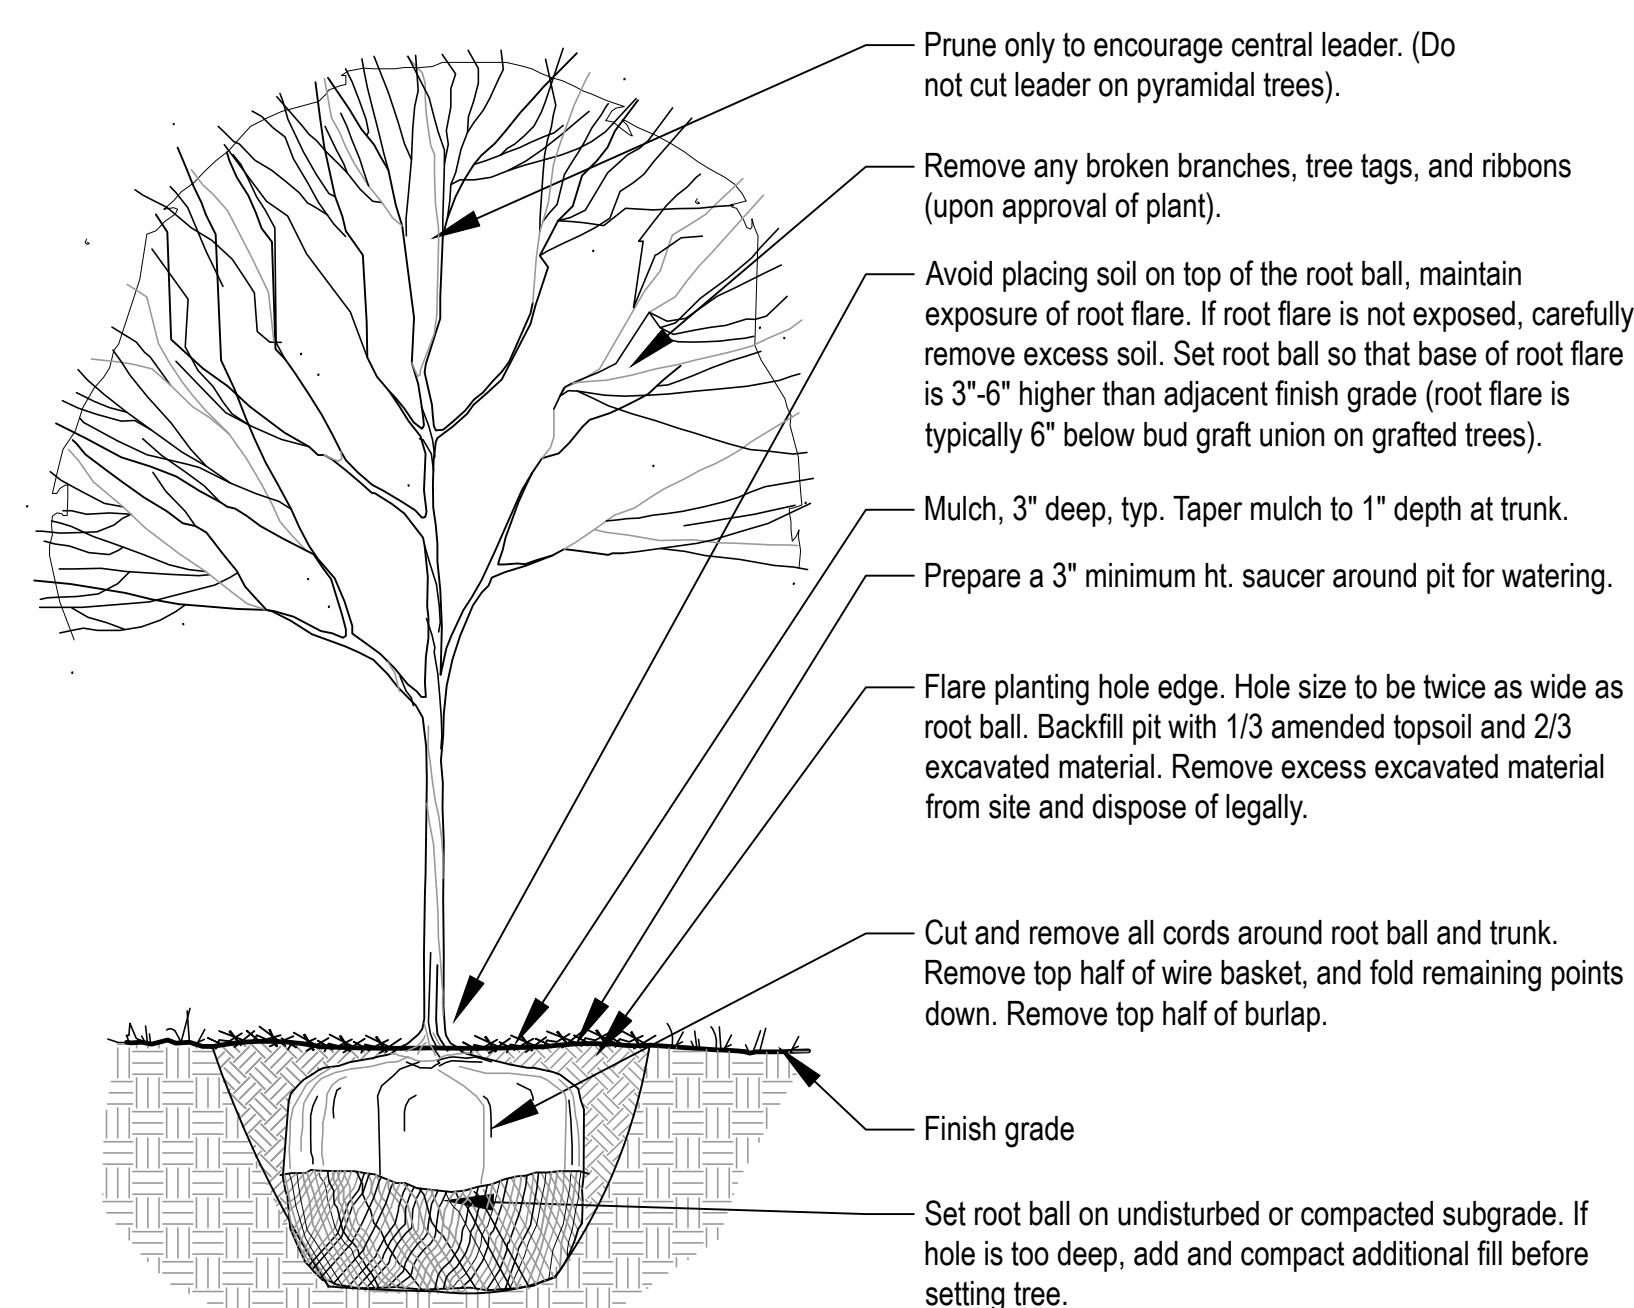
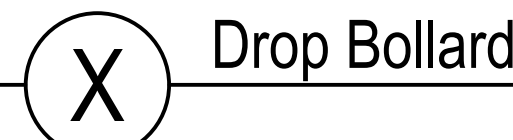
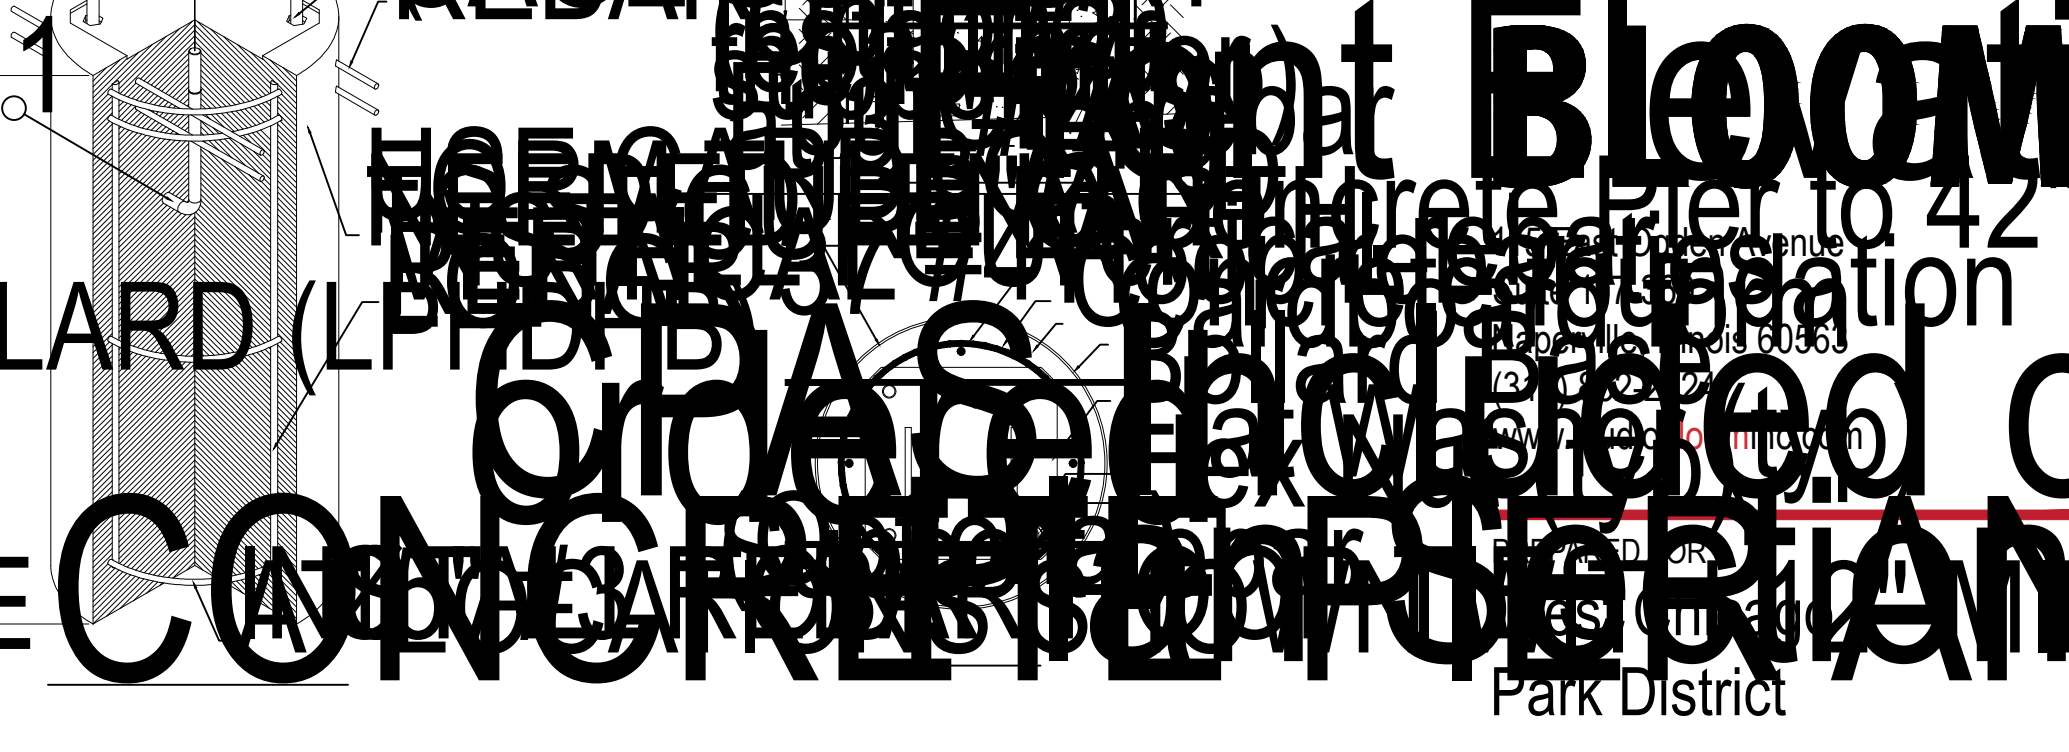
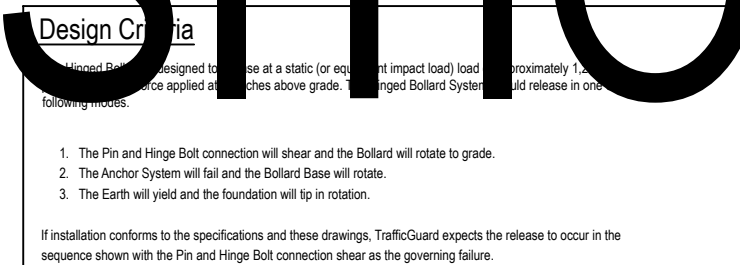
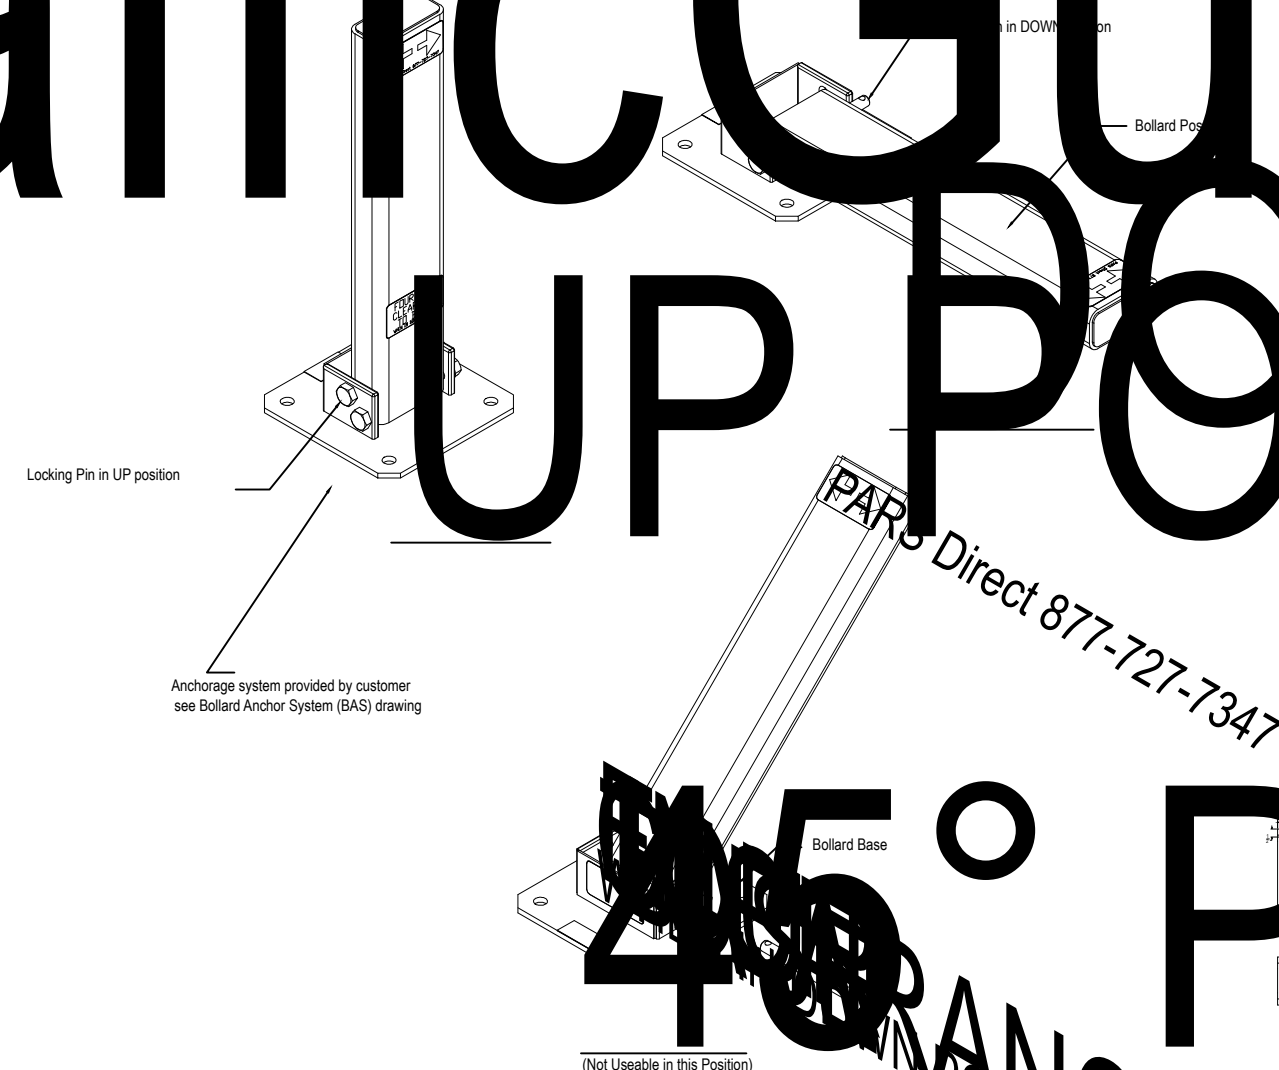


"Authorities on Limiting Access"
P.O. Box 201, Geneva, IL. 60134
877-727-7347
www.trafficguard.net

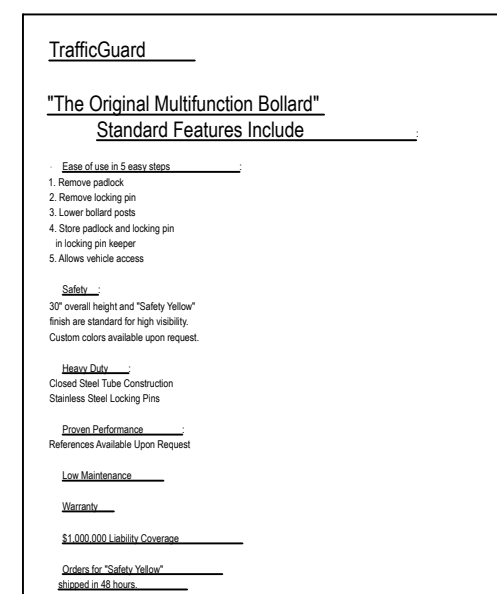


Surveyor
Claassen, White & Associates
121 Airport Drive, Unit 1
Joliet, Illinois 60431
(815) 744-3720

[illegible]

CHECKED BY
PLK

DRAWN BY
PLK

SHEET TITLE
Site Details

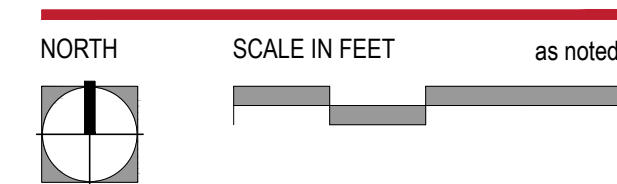

SHEET NUMBER

L4.1

All drawings are preliminary and subject to change.
Copyright © Studio Bloom, Inc. 2016