



KITCHEN FLOOR PLAN



CONCEPT IMAGE

GENERAL NOTES:
CONSULT MANUFACTURER'S INSTALLATION SPECIFICATIONS FOR ALL PLUMBING & APPLIANCE REQUIREMENTS PRIOR TO INSTALLATION.

IF ANY INCONSISTENCIES, CABINETRY SPECIFICATIONS ARE TO FOLLOW MANUFACTURERS RECOMMENDATIONS

ALL KITCHENS / BUILT-INS / CABINETS / CLOSETS ARE TO BE FIELD MEASURED FOR ANY CHANGES OR INCONSISTENCIES FROM DRAWINGS.

DESIGNER IS TO BE MADE AWARE OF ANY CHANGES

SPECIFIC NOTES:

- CABINET STYLE: REFER TO CABINET PROPOSAL
- FINISH & HARDWARE: REFER TO DESIGN PACKAGE
- EURO STYLE CABINETS (NO FACE FRAMES)

DRAWER INTERIOR SPECIFICATIONS

- NATURAL WOOD VENEER PLYWOOD BOTTOM
- SOLID WOOD SIDES
- FINGER JOINTED

INTERIOR SHELVES

- NATURAL WOOD VENEER

CABINET DOORS

- SOFT CLOSE – BLUM AVENTOS


DRAWER GLIDES

- FULL EXTENSION / FULLY CONCEALED UNDER-MOUNT
- SOFT CLOSET – BLUM TANDEM PLUS BLUMOTION


UNDER CABINET LIGHTING

- NEEDS TO ACCOMMODATE ELITE LIGHTING LED TAPE LB100-15F-30K


NOTES

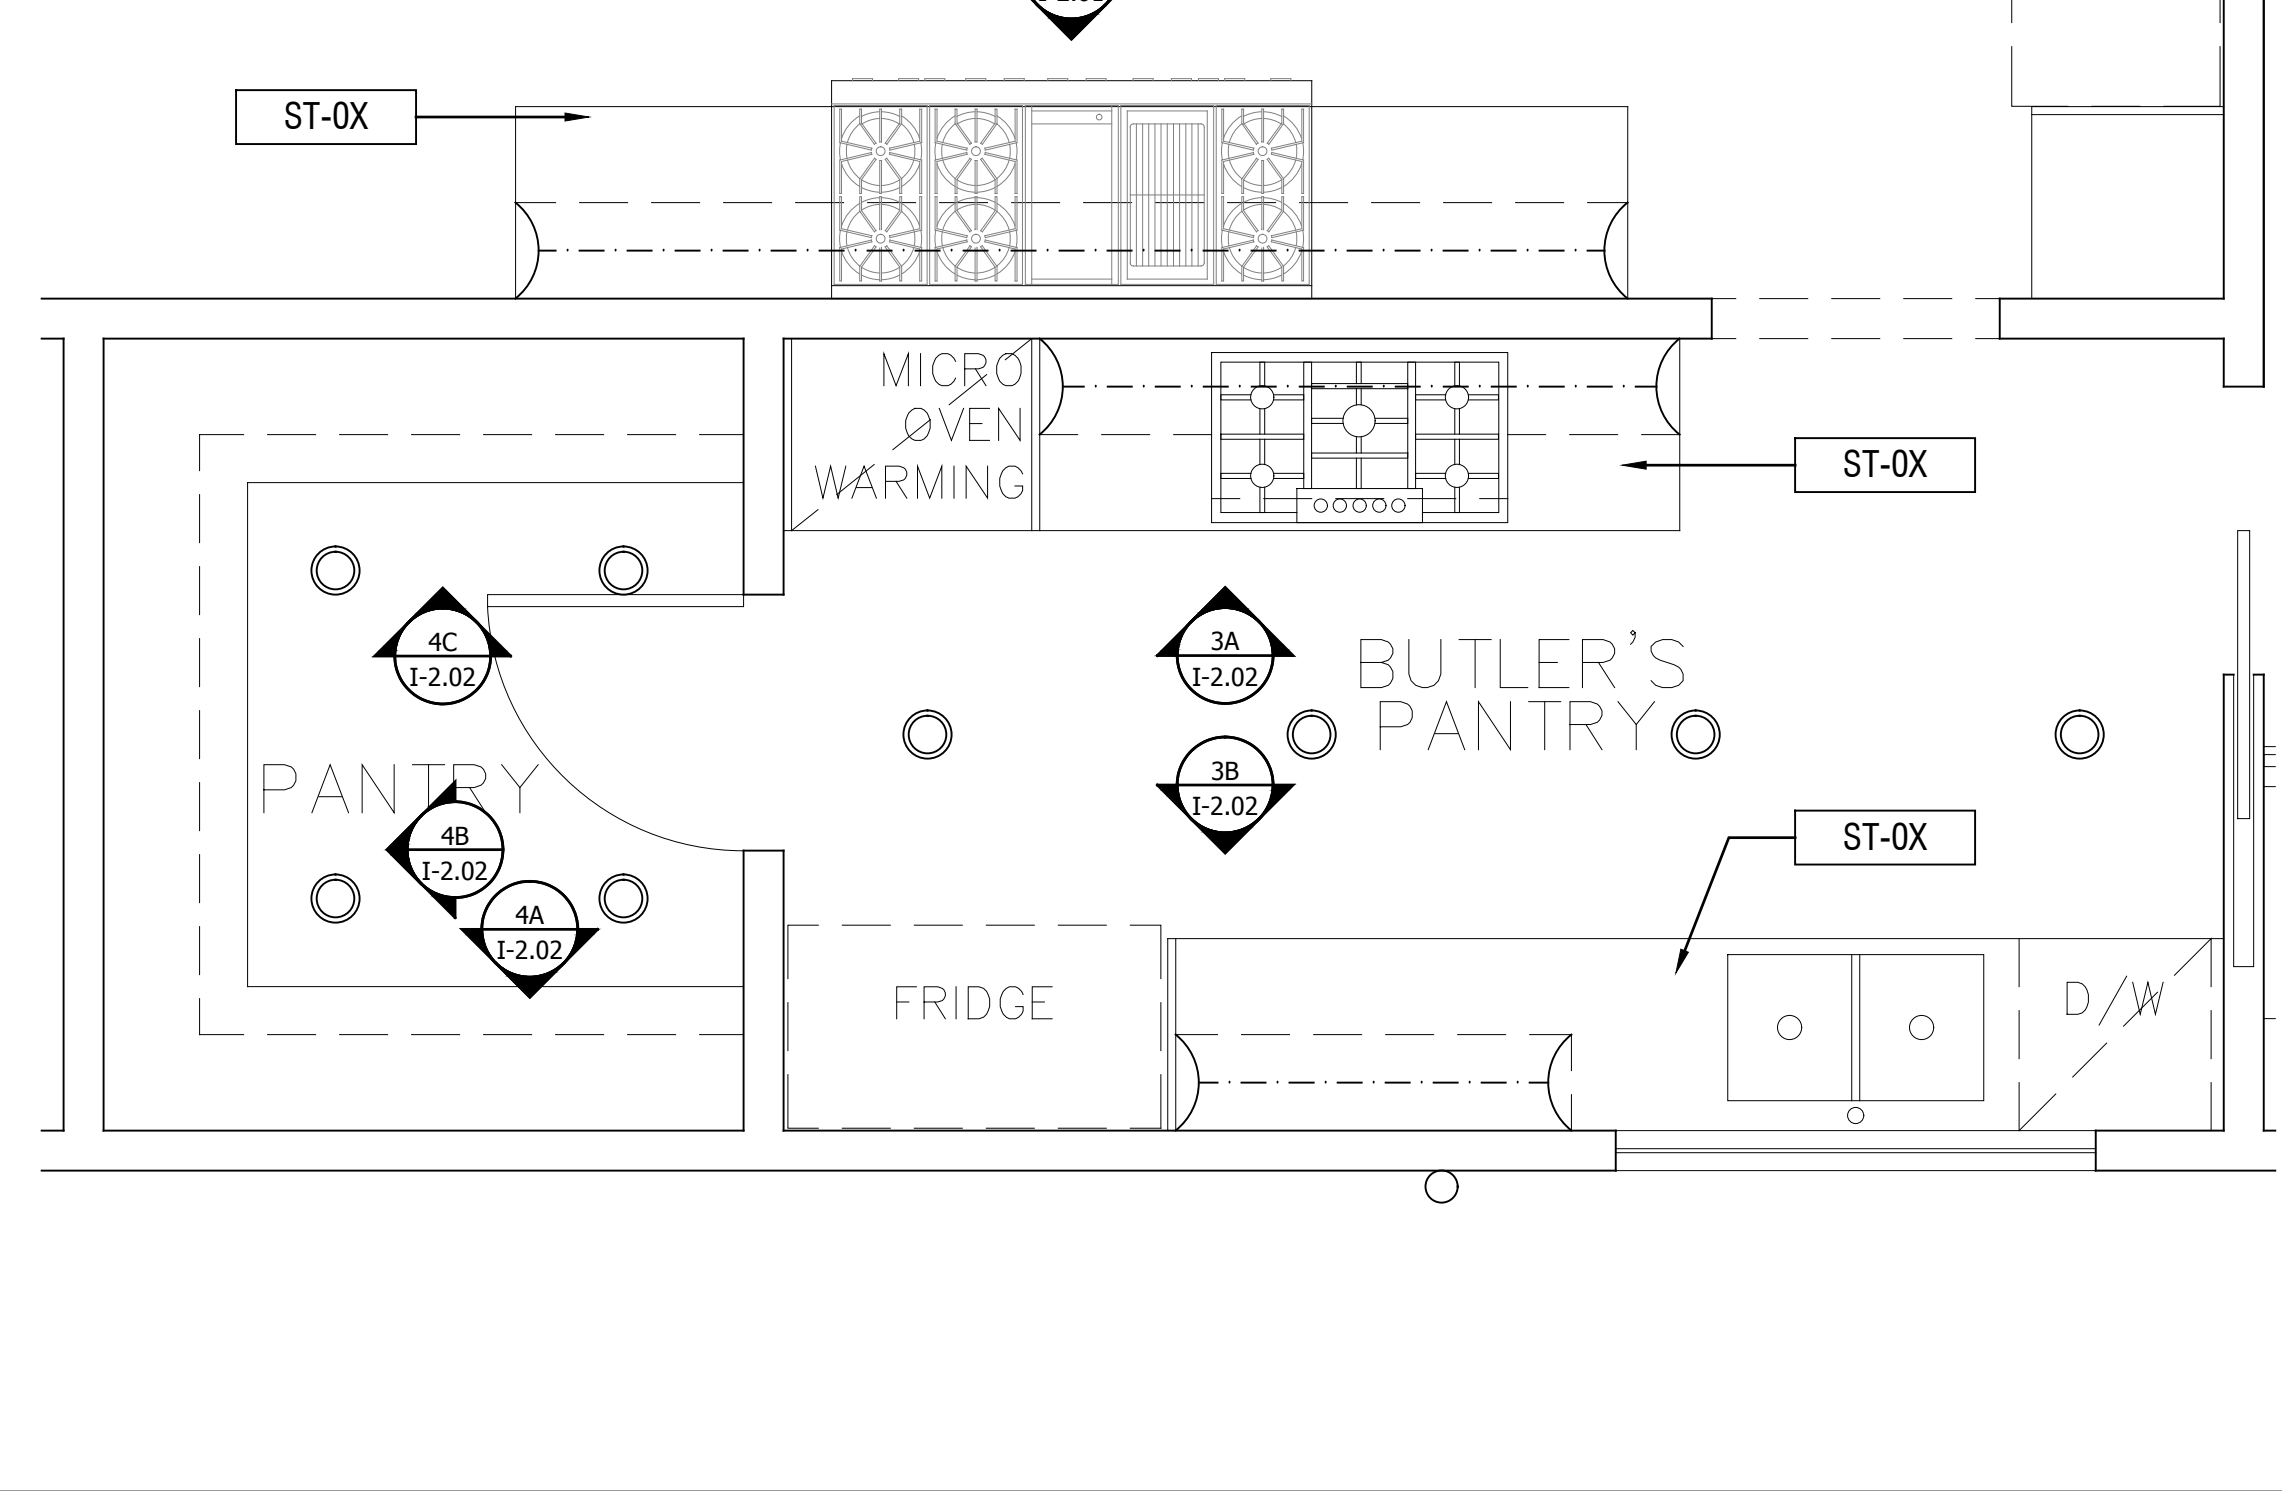


KITCHEN FLOOR PLAN

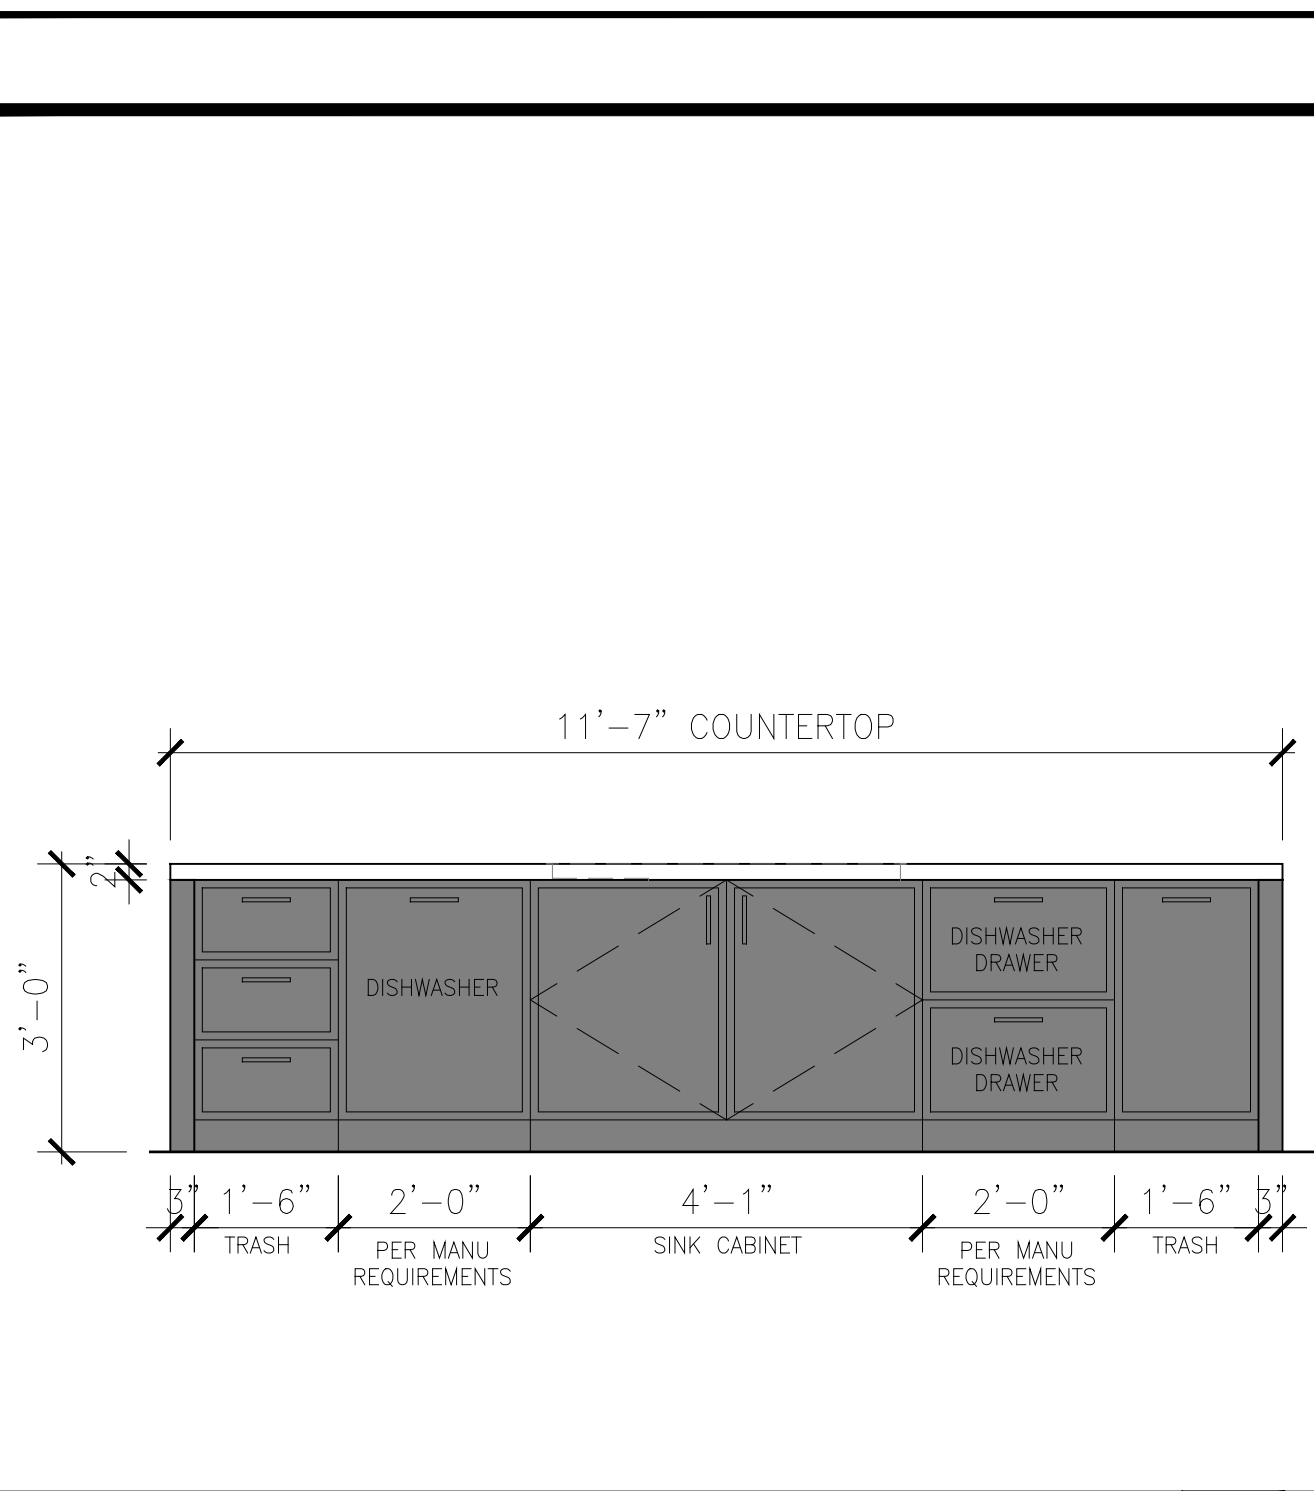


2A

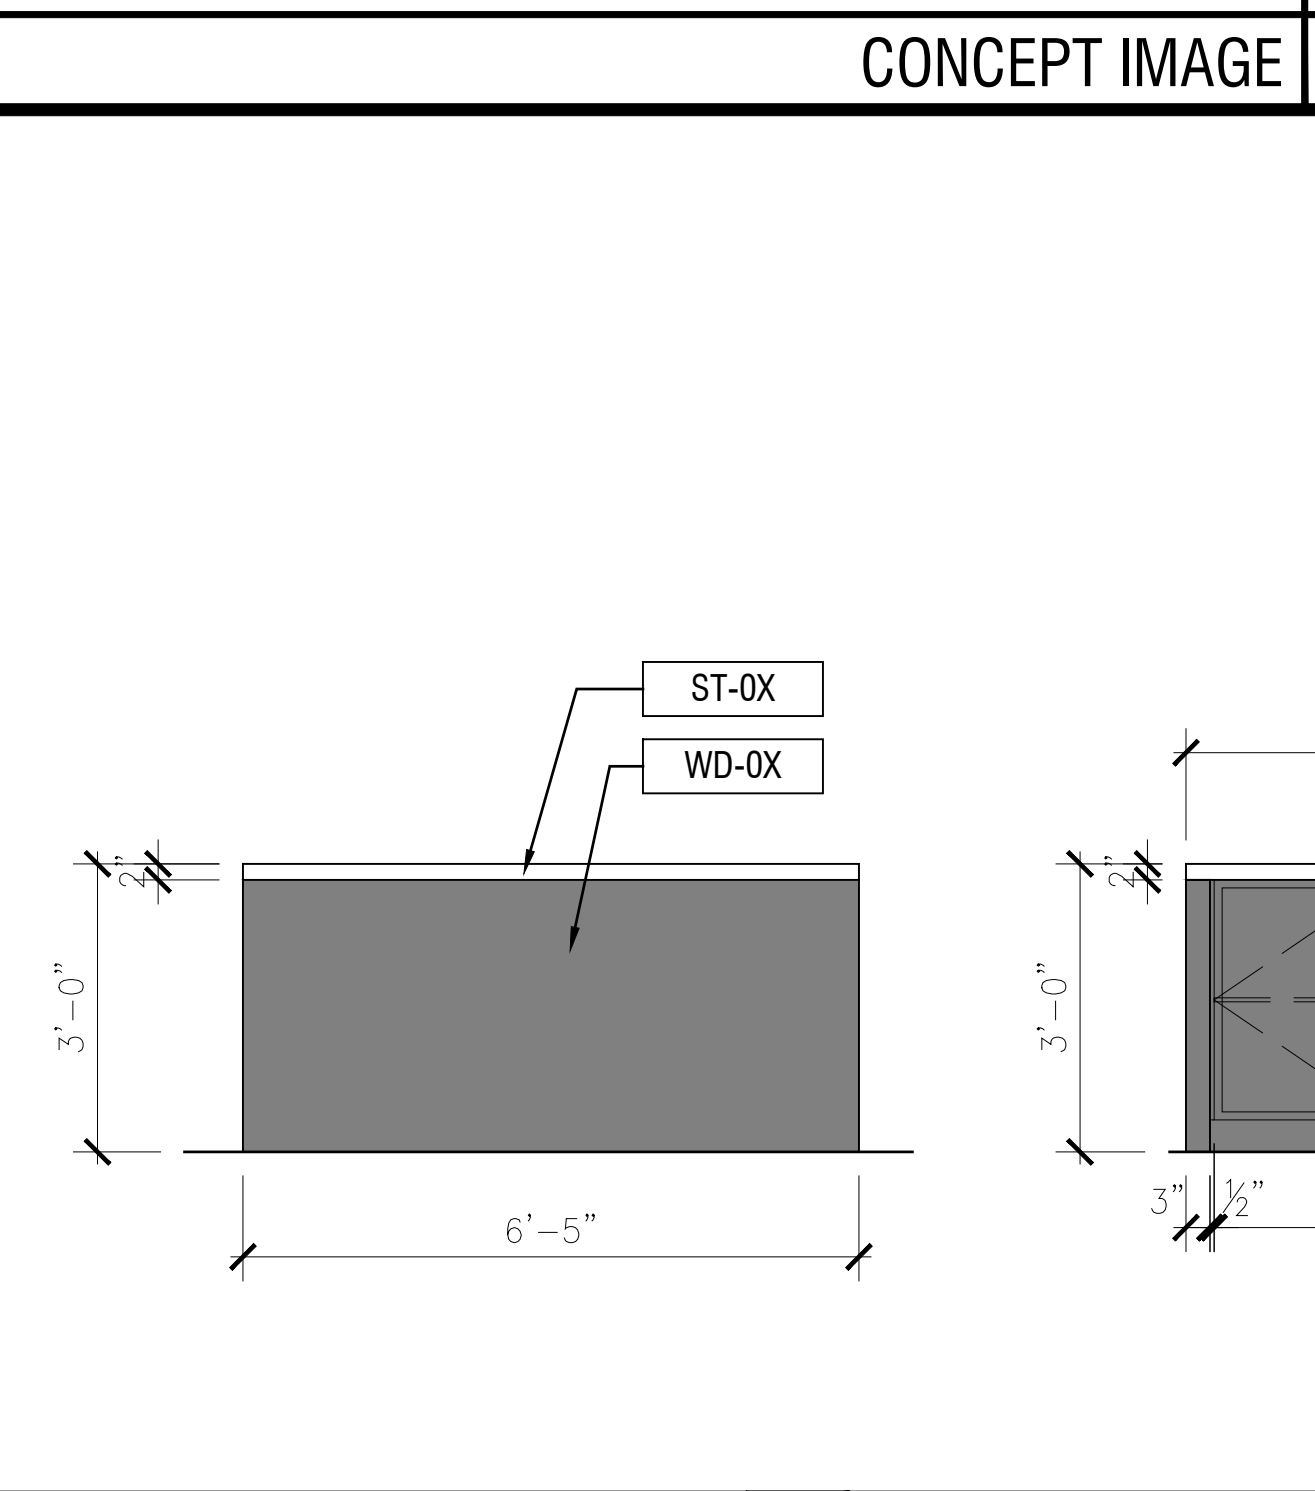


2B

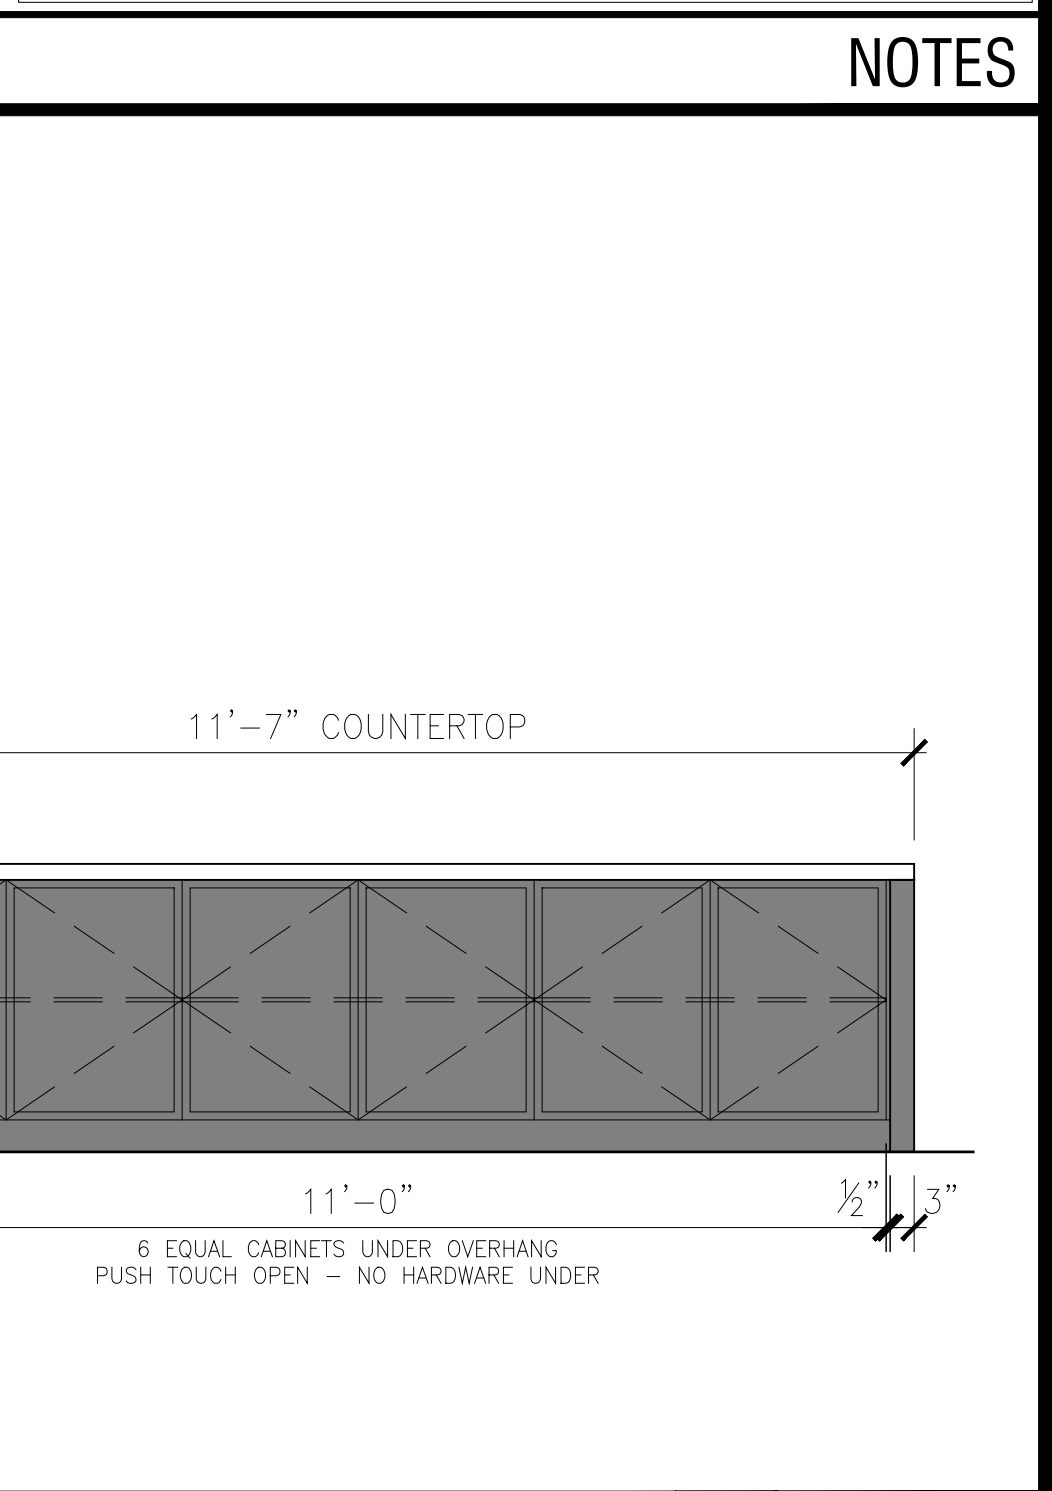


2C ISLAND

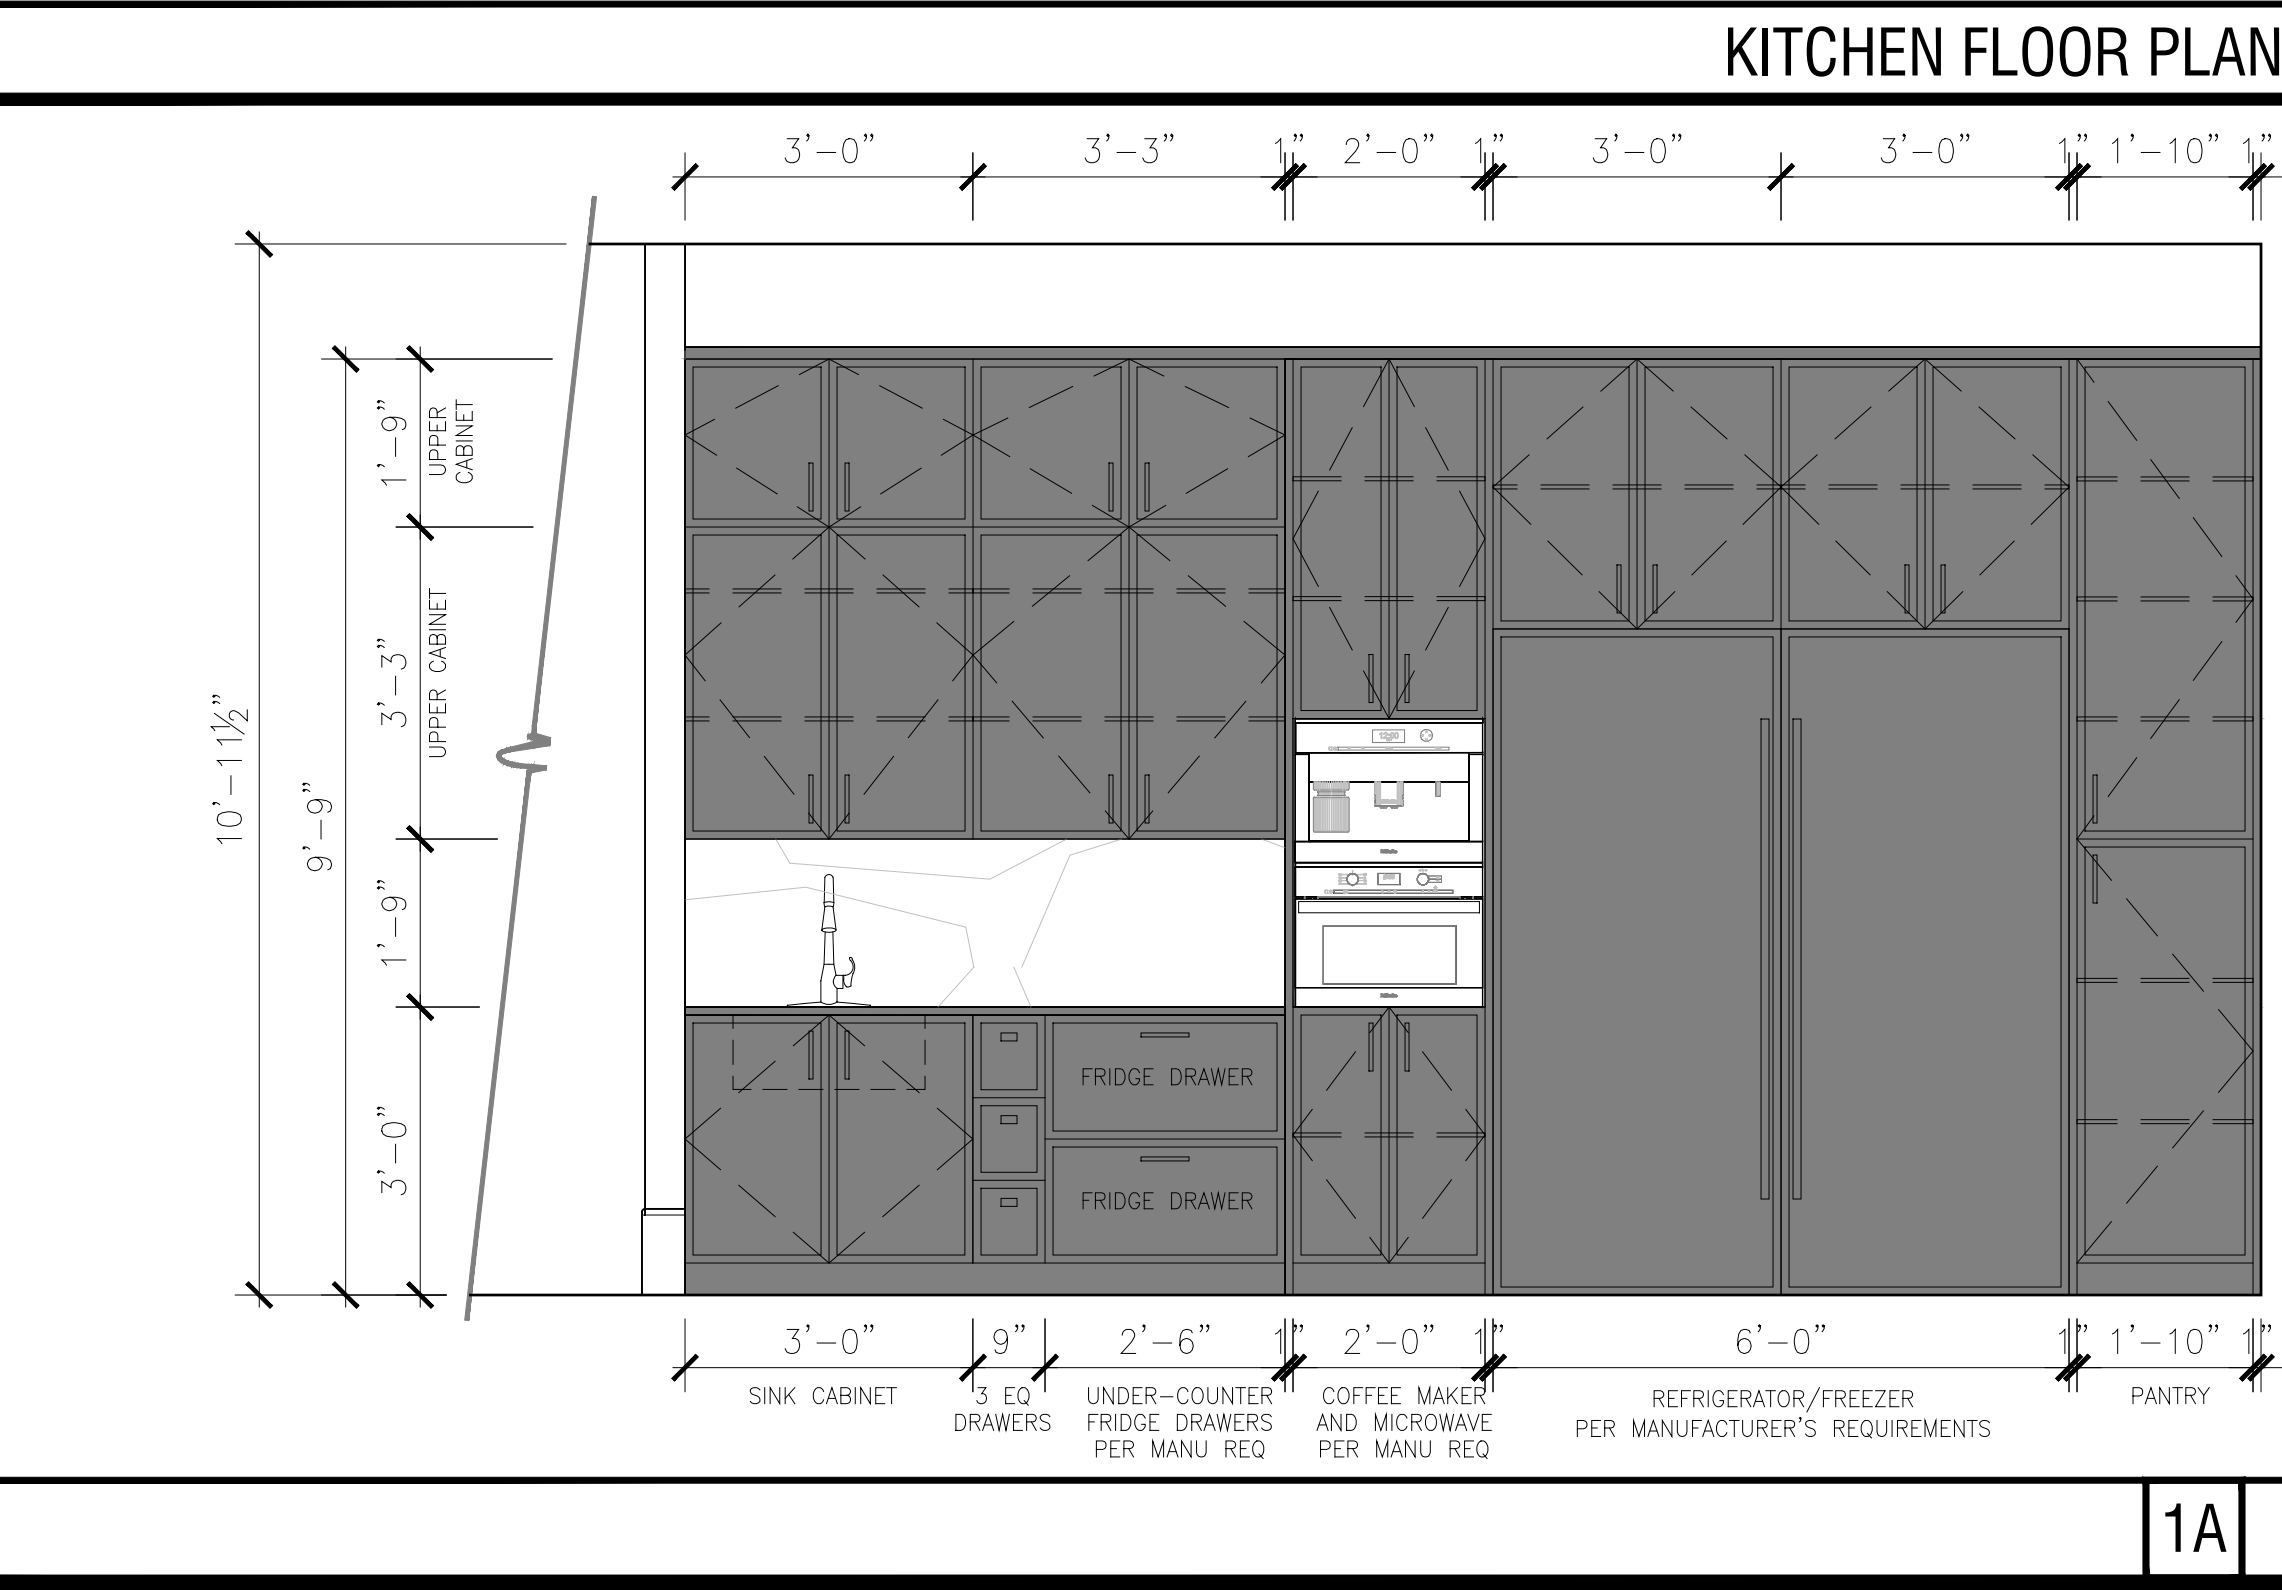


KITCHEN FLOOR PLAN

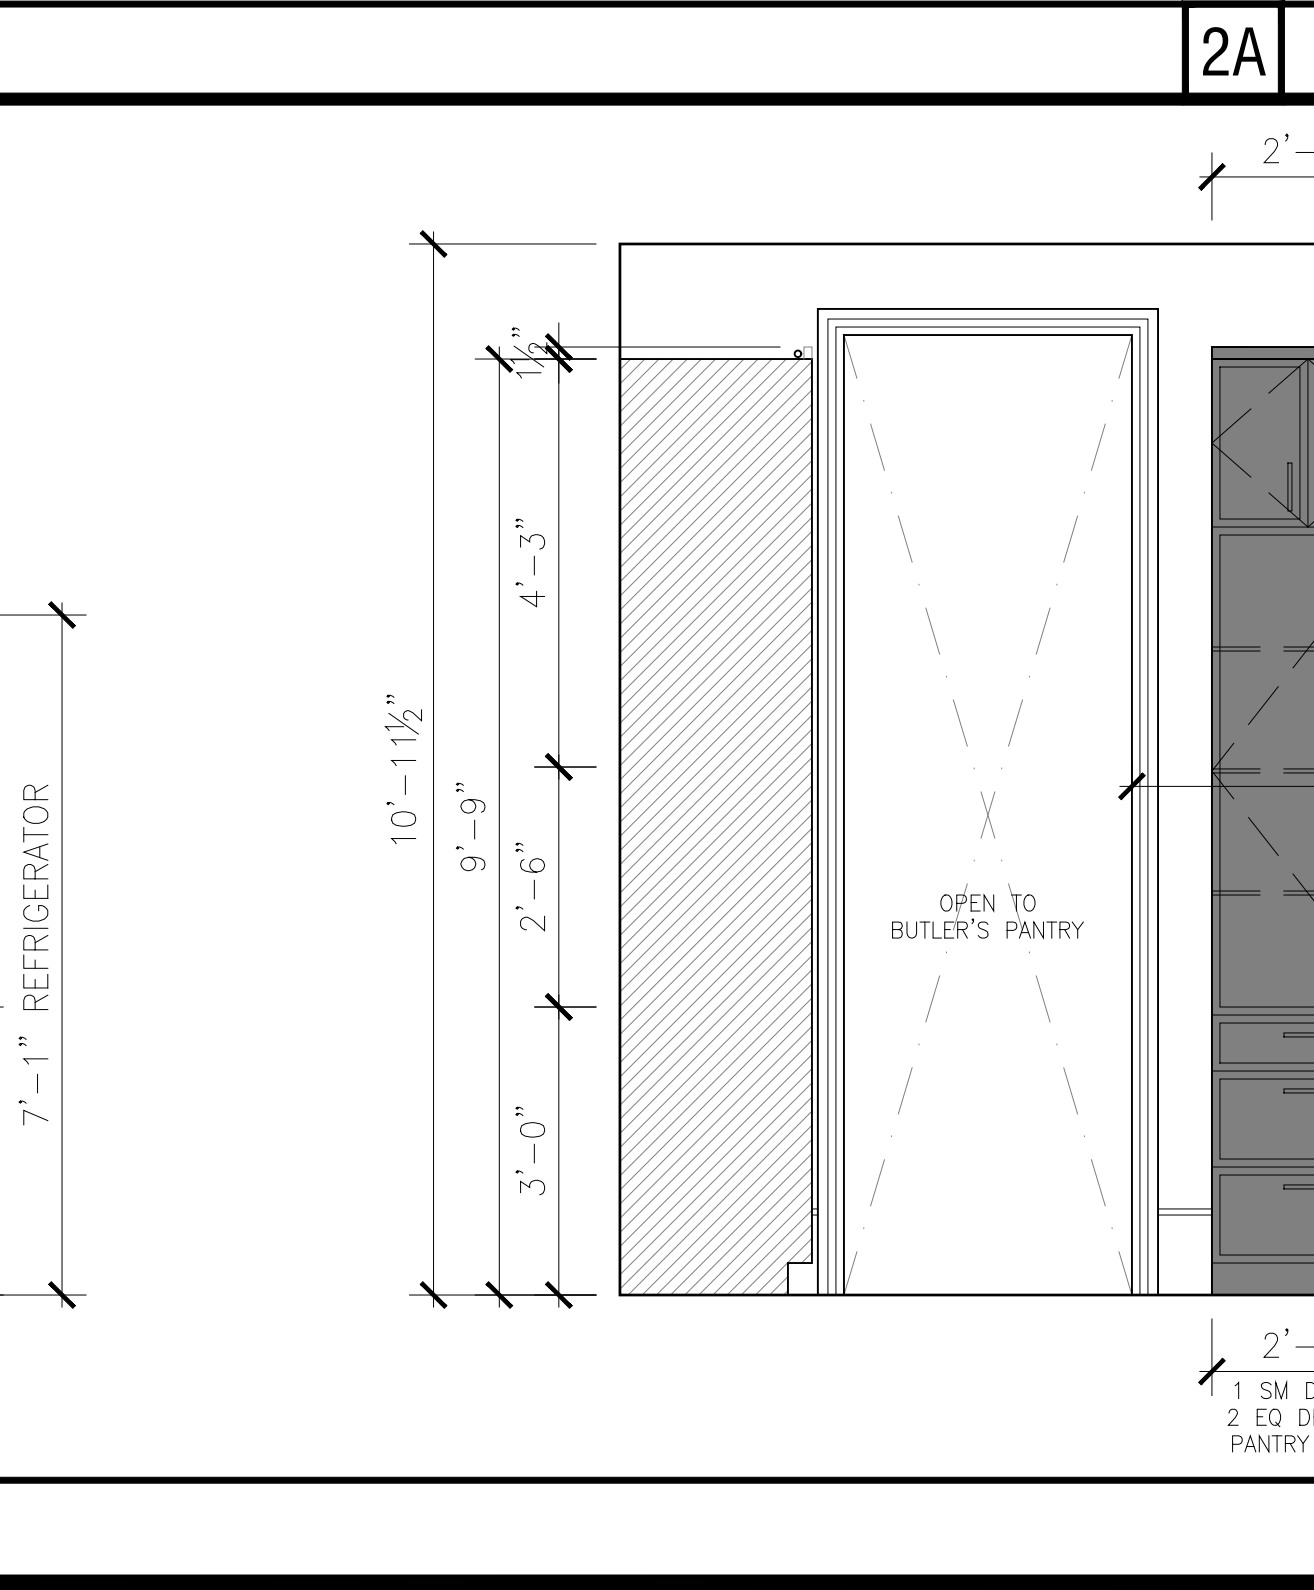

1A

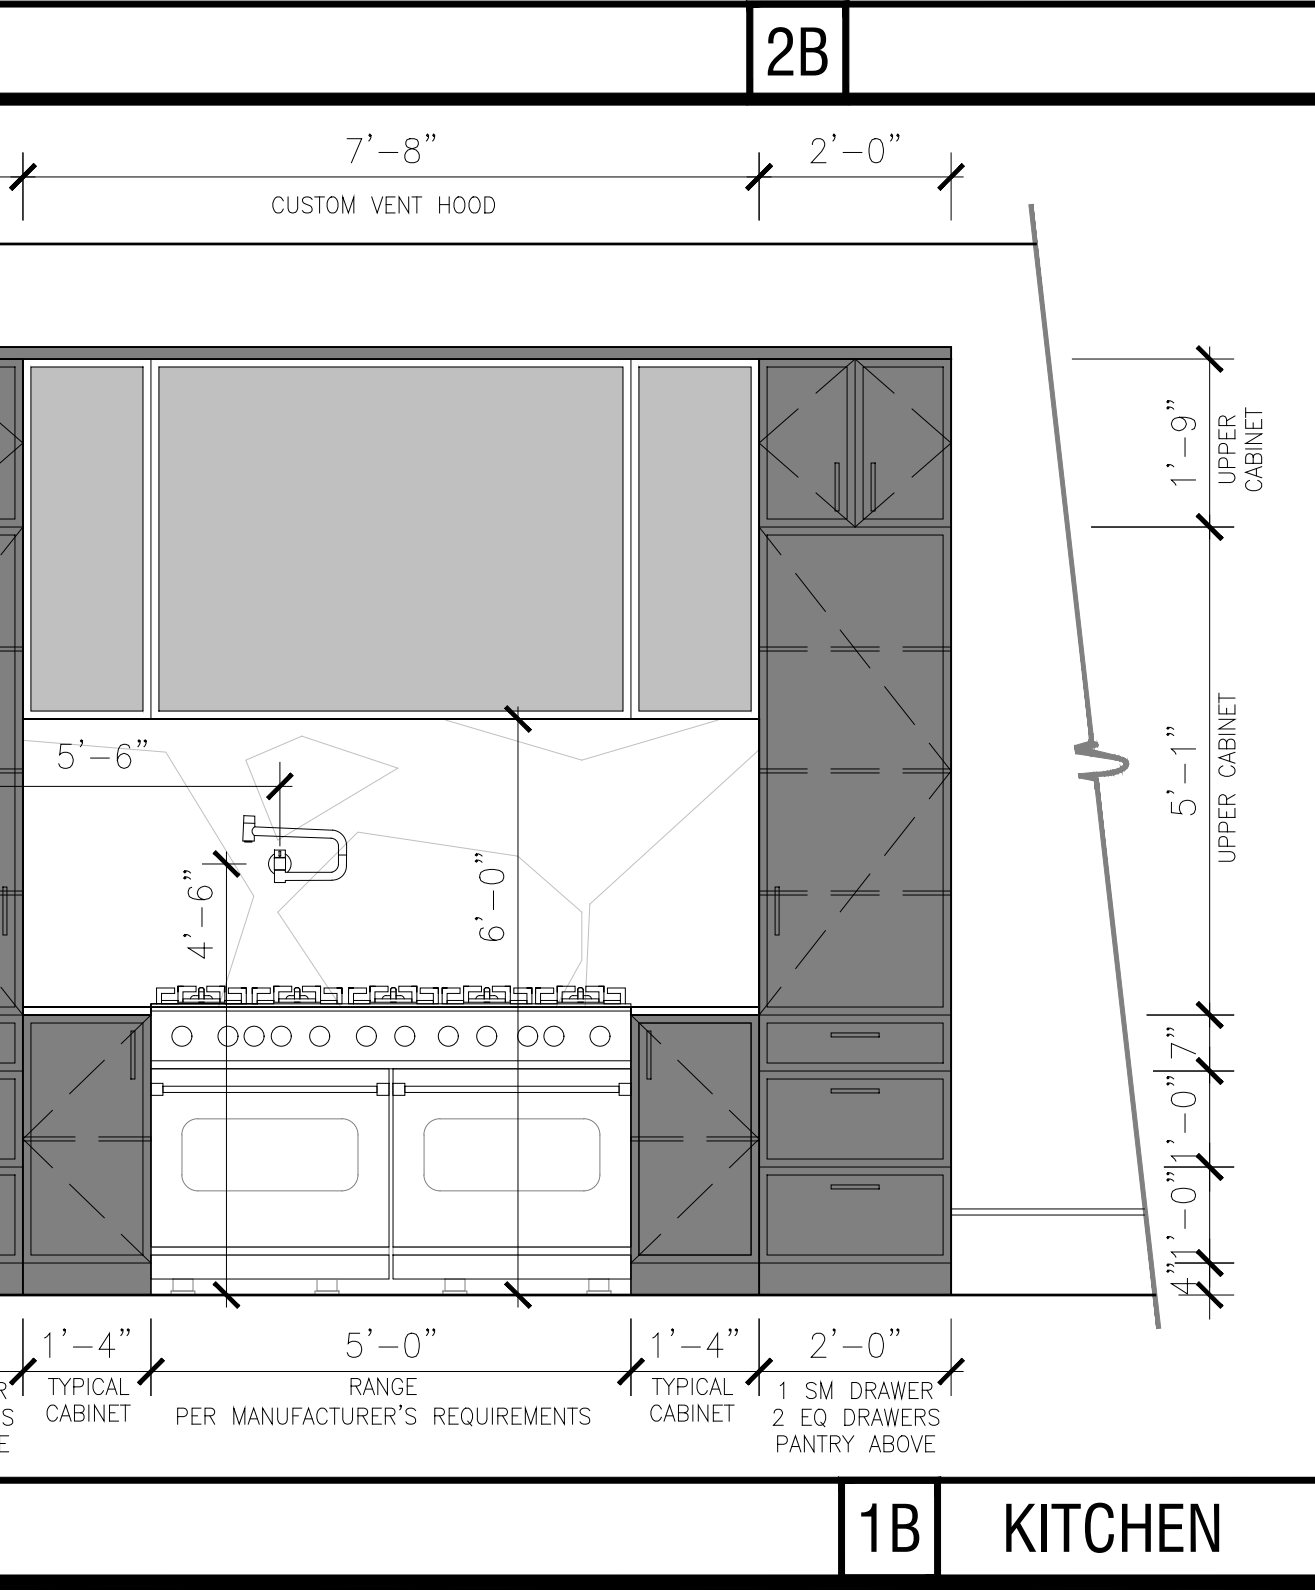

1B KITCHEN

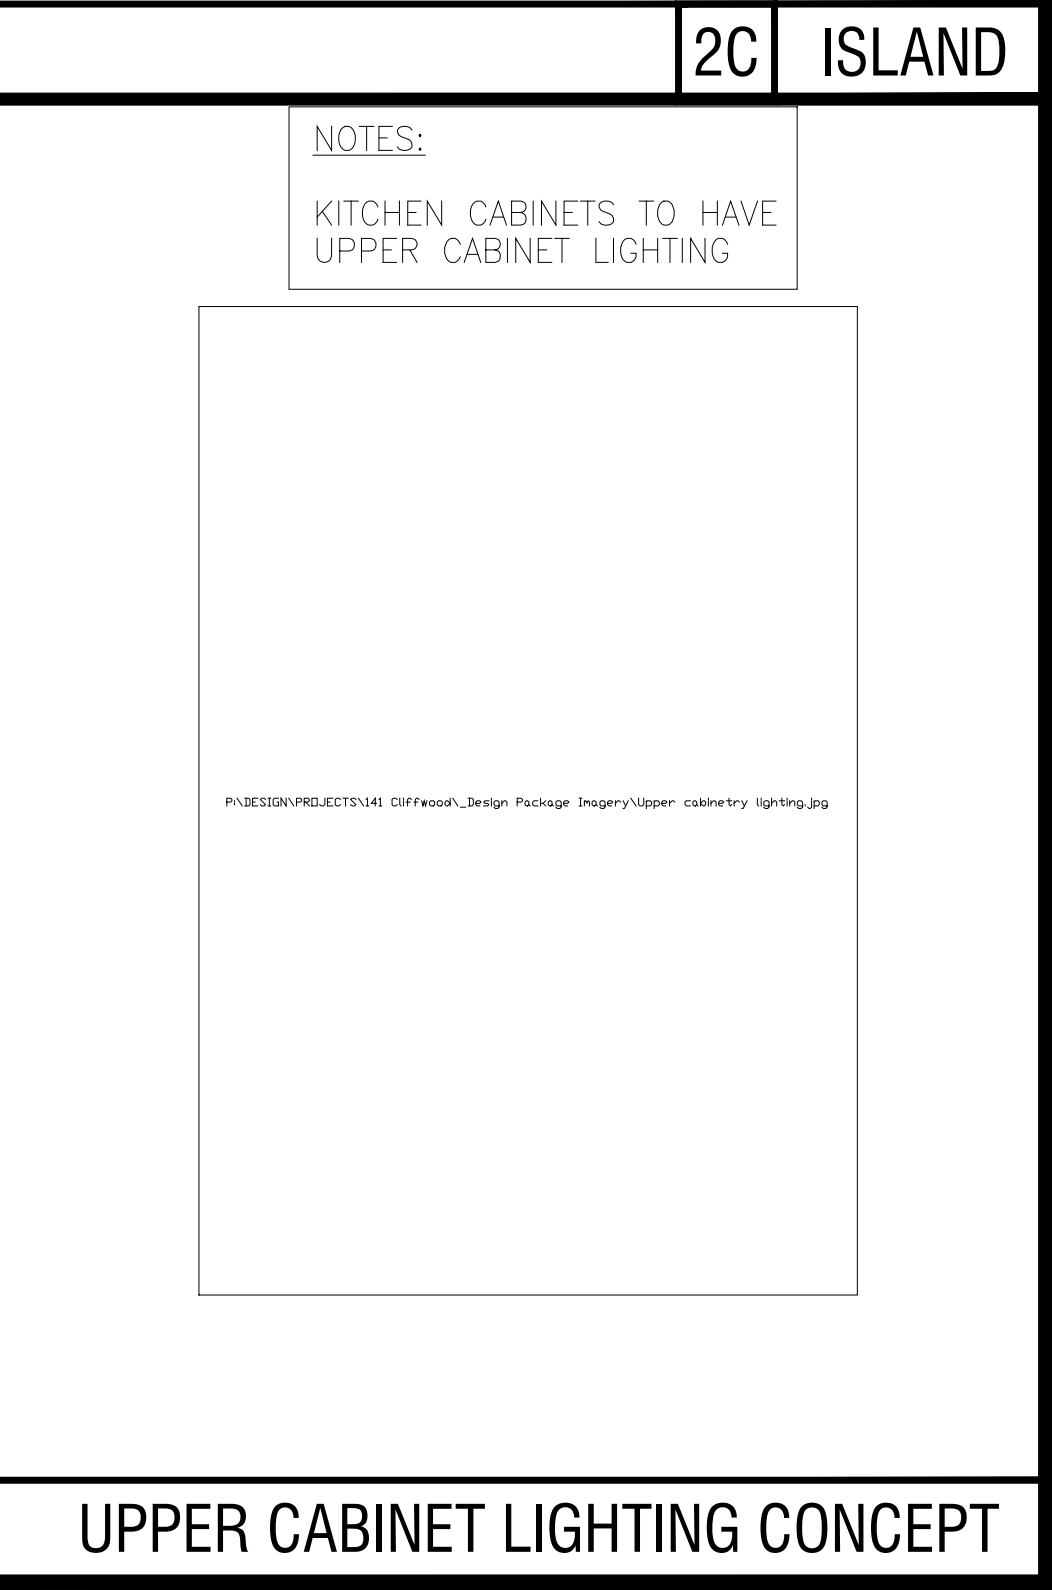

UPPER CABINET LIGHTING CONCEPT