


The Gallagher's  
225 Plateau Ave.

# Backyard Hard scape

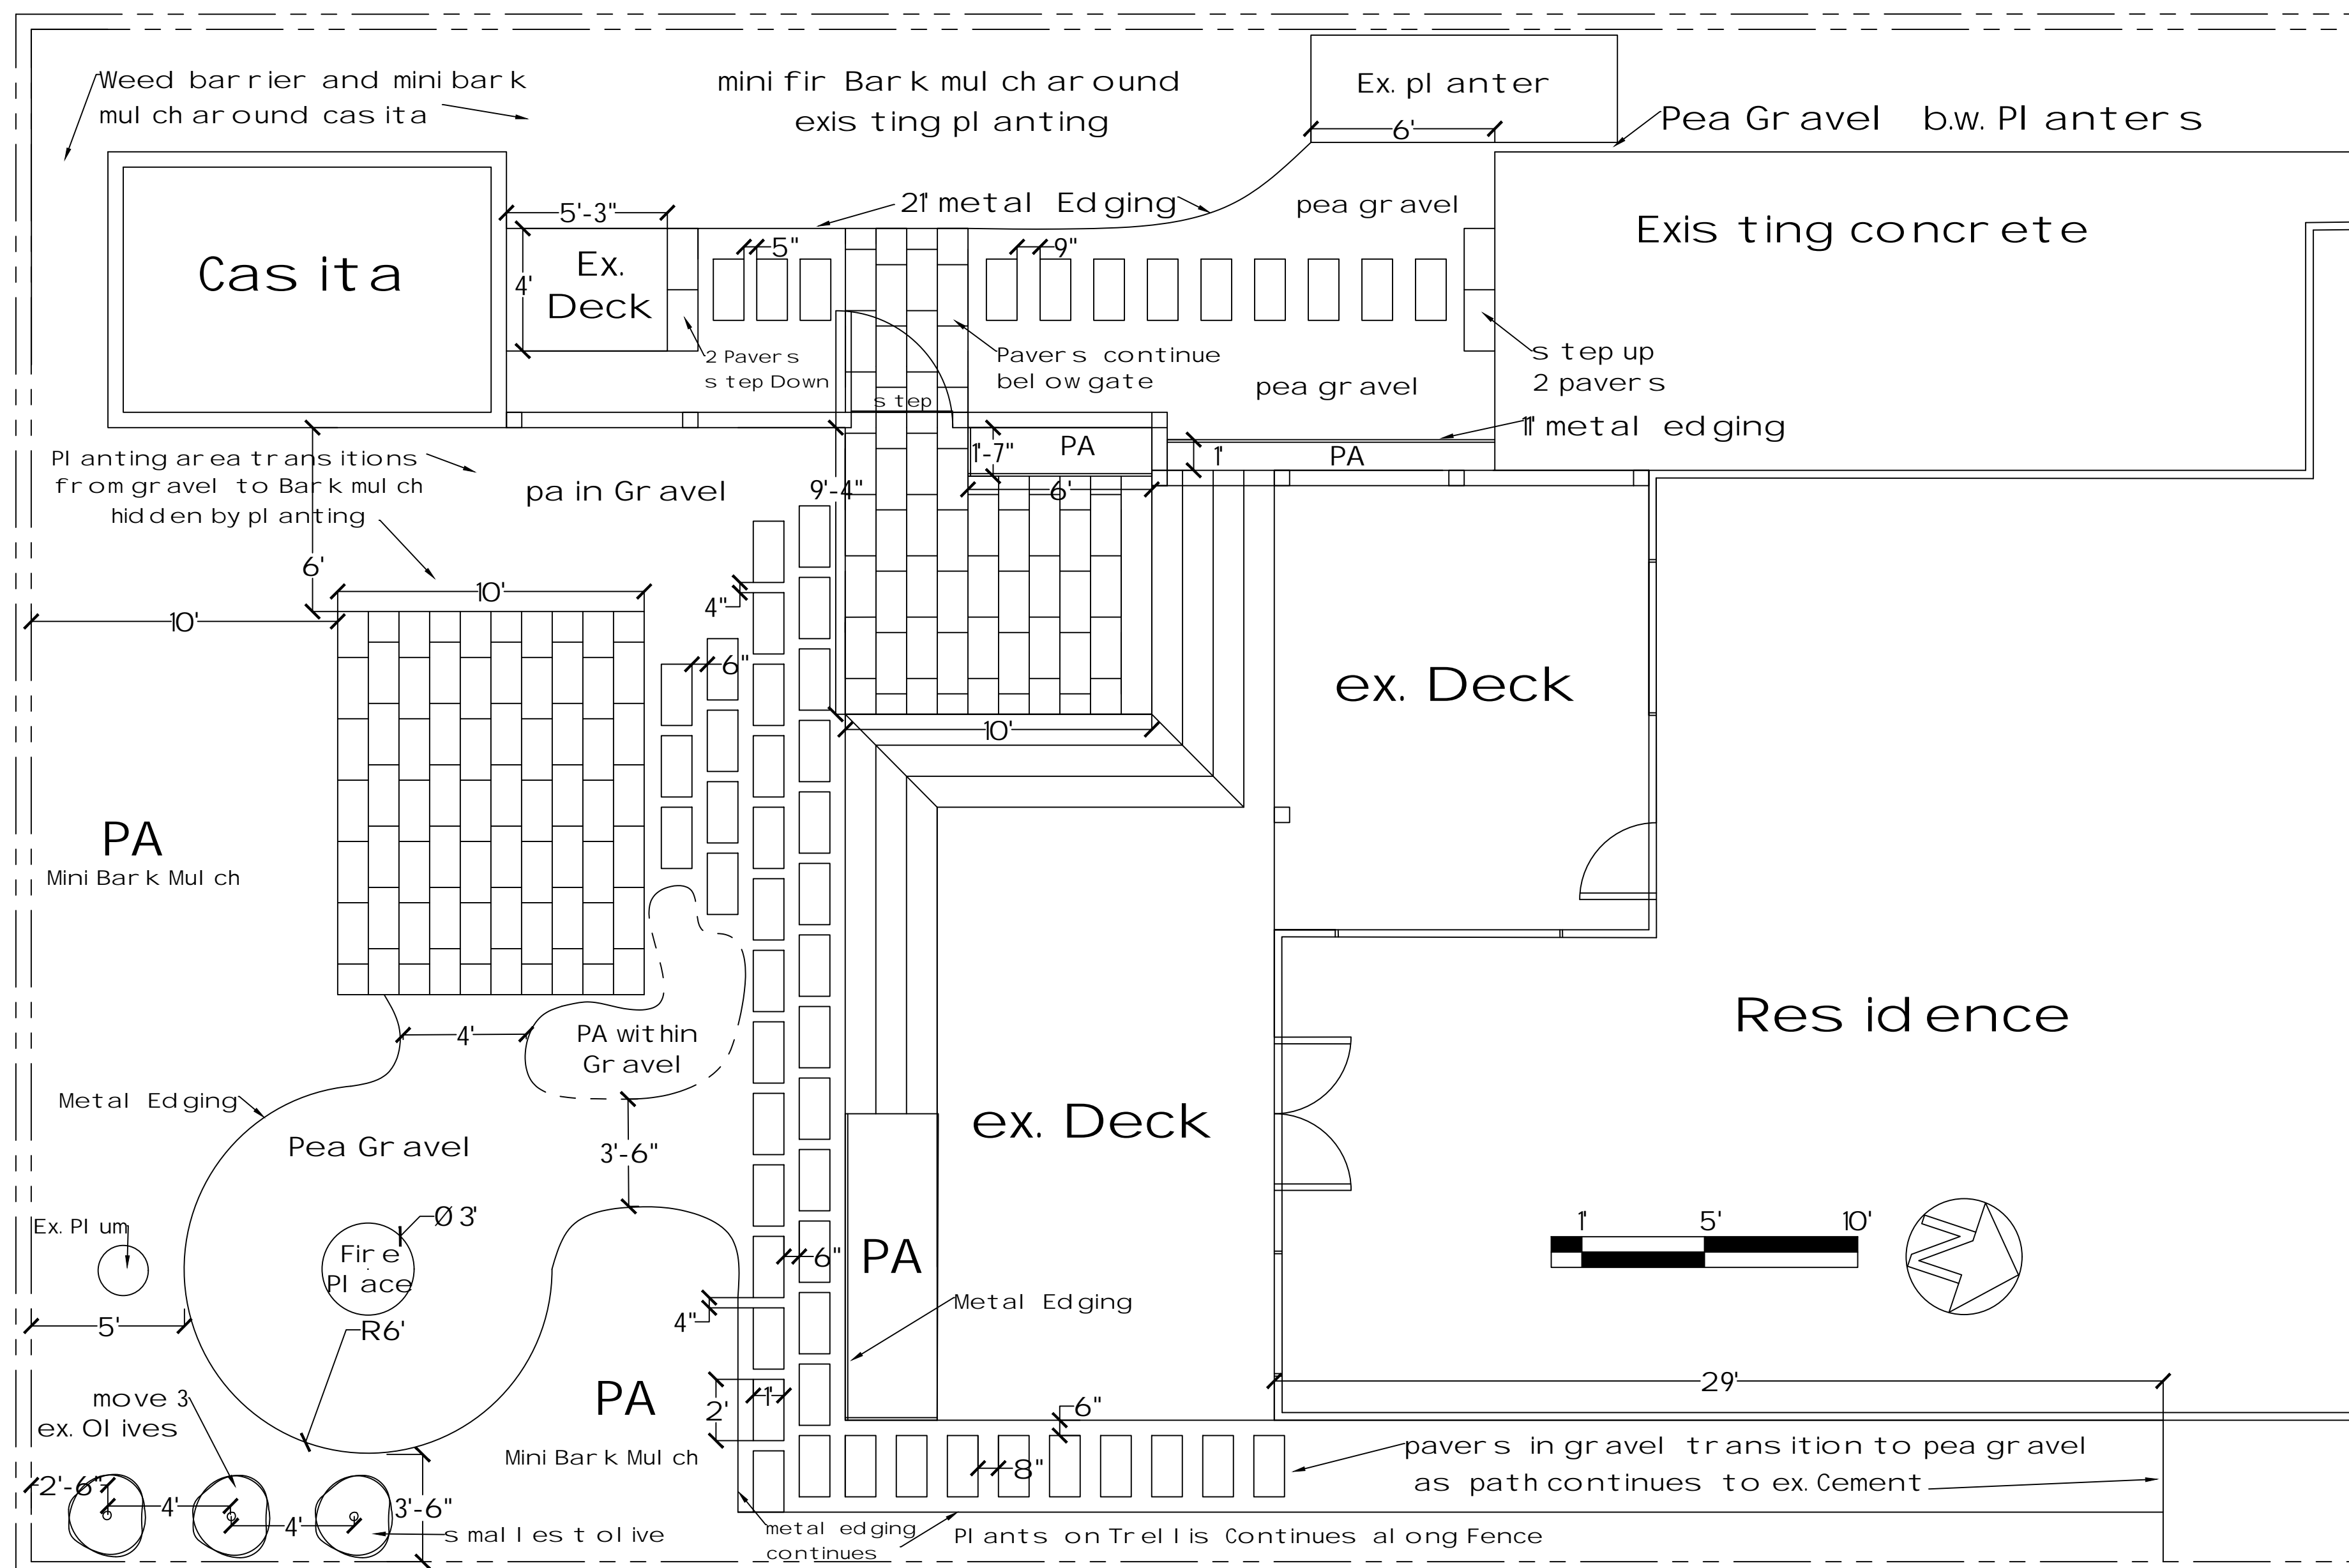

### Patios and Pavements:

Bel gard "dimens ions " 12" x 24" in Foundry  
Patter n for PATios : 6" off Running Bond  
Patter n as s hown

Black Metal Edging to be used to edge gravel and paver areas.