


© COPYRIGHT FP & S ENGINEERS, INC. 2019

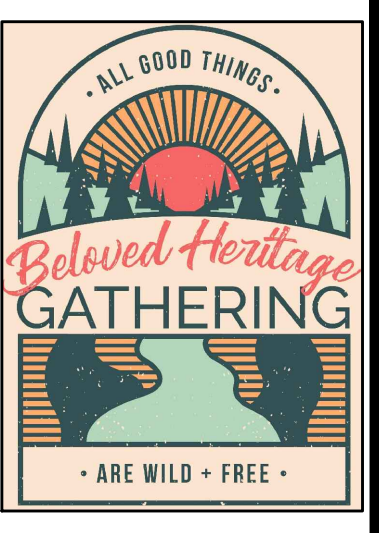

STATUS:
FOR REVIEW

DATE: 10/14/2020
17735



ANDREW STEVENS
SUMMERS COUNTY, WV
STEVENS FAMILY
LAKE AND DAM

GENERAL LAYOUT

DRAWN	CHECKED	APPROVED	DATE	SCALE
			10/14/2020	AS SHOWN


DWG. NO. c:\engineering\stevensfamilylake.dwg

SHEET NUMBER
1
OF 8

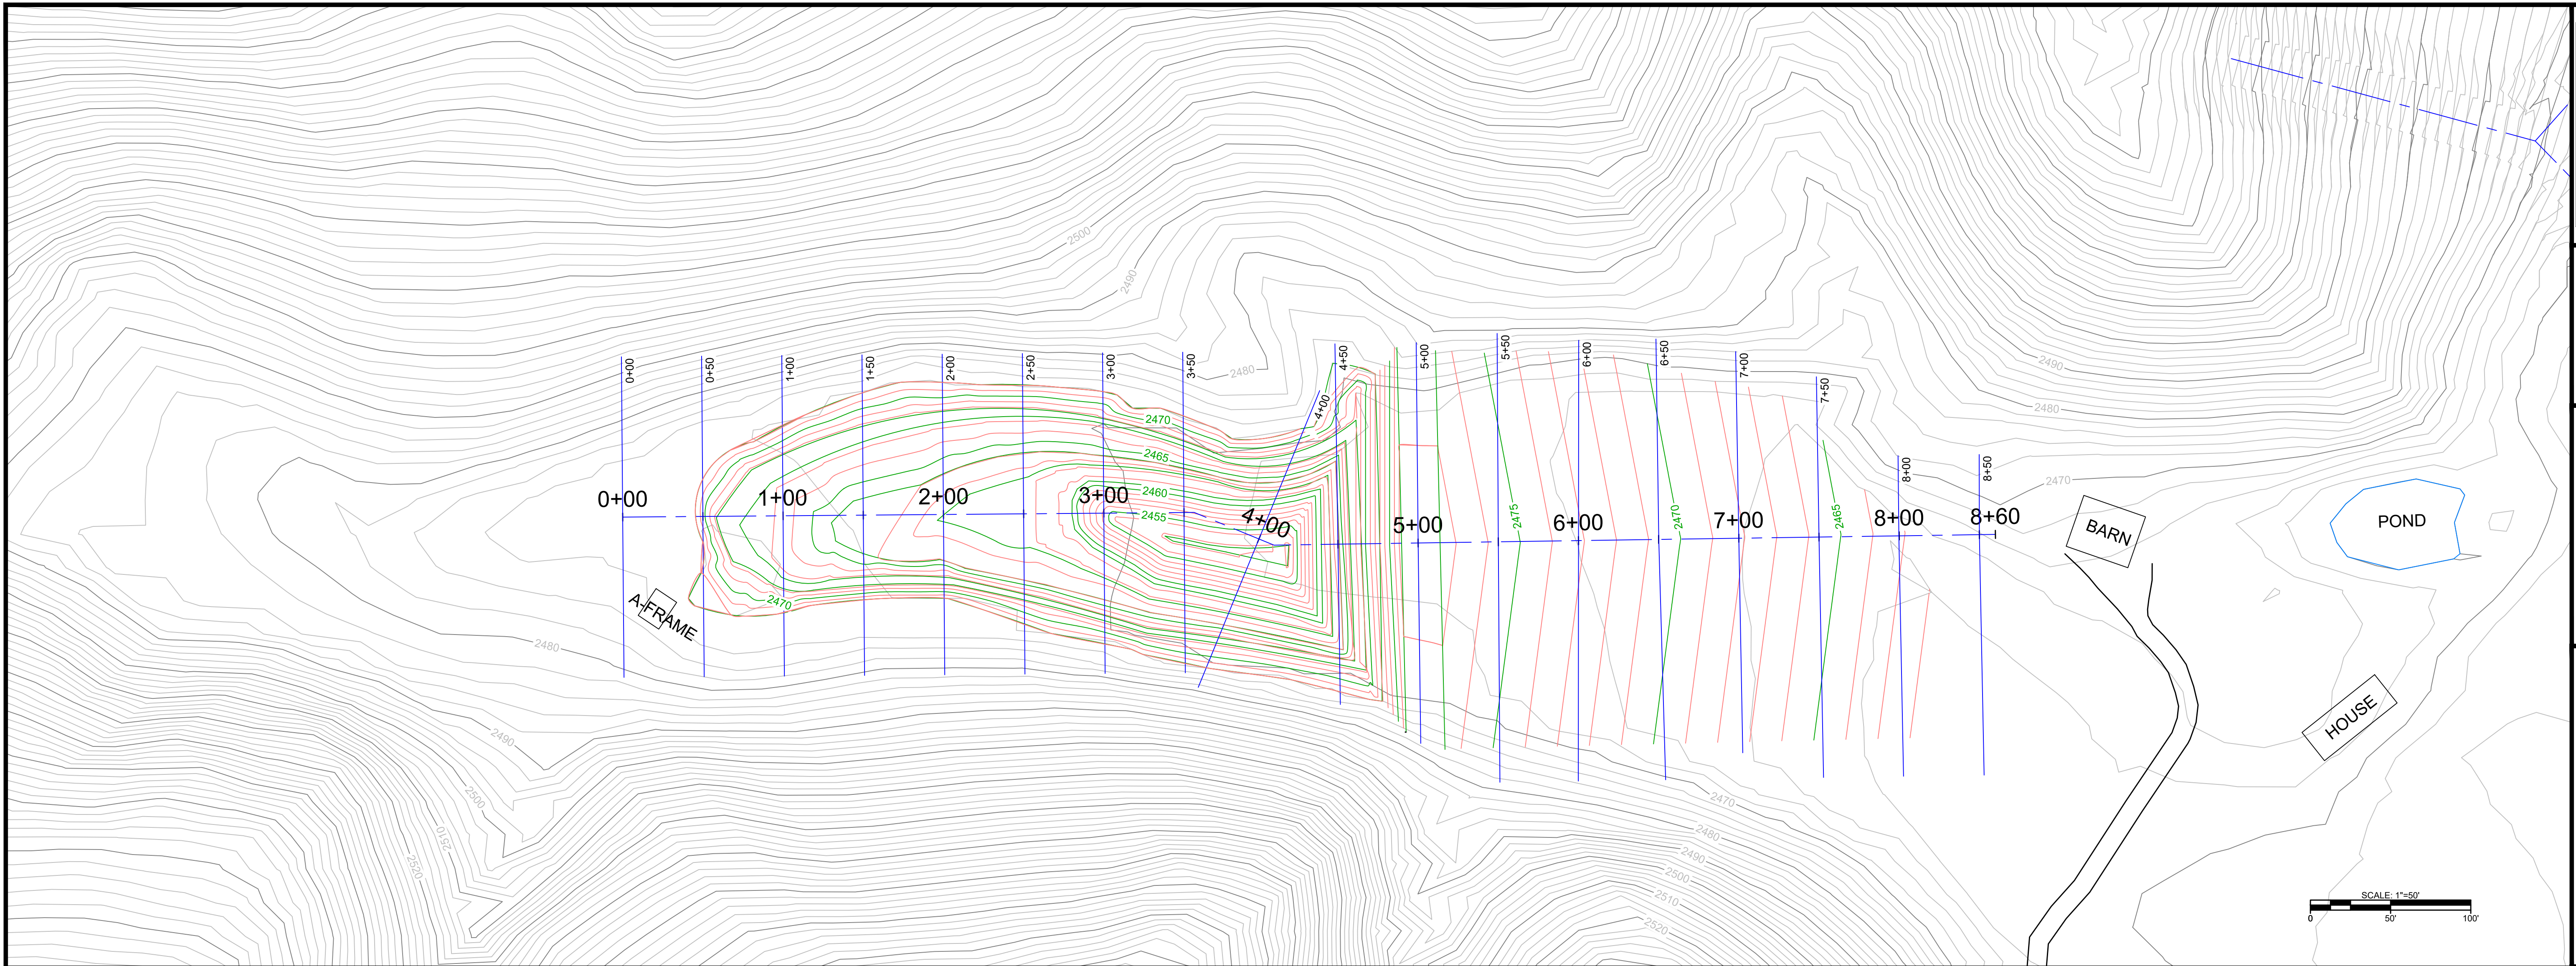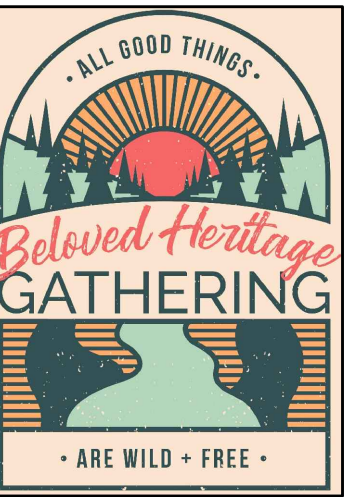

STATUS:
FOR REVIEW

DATE: 4/7/2021

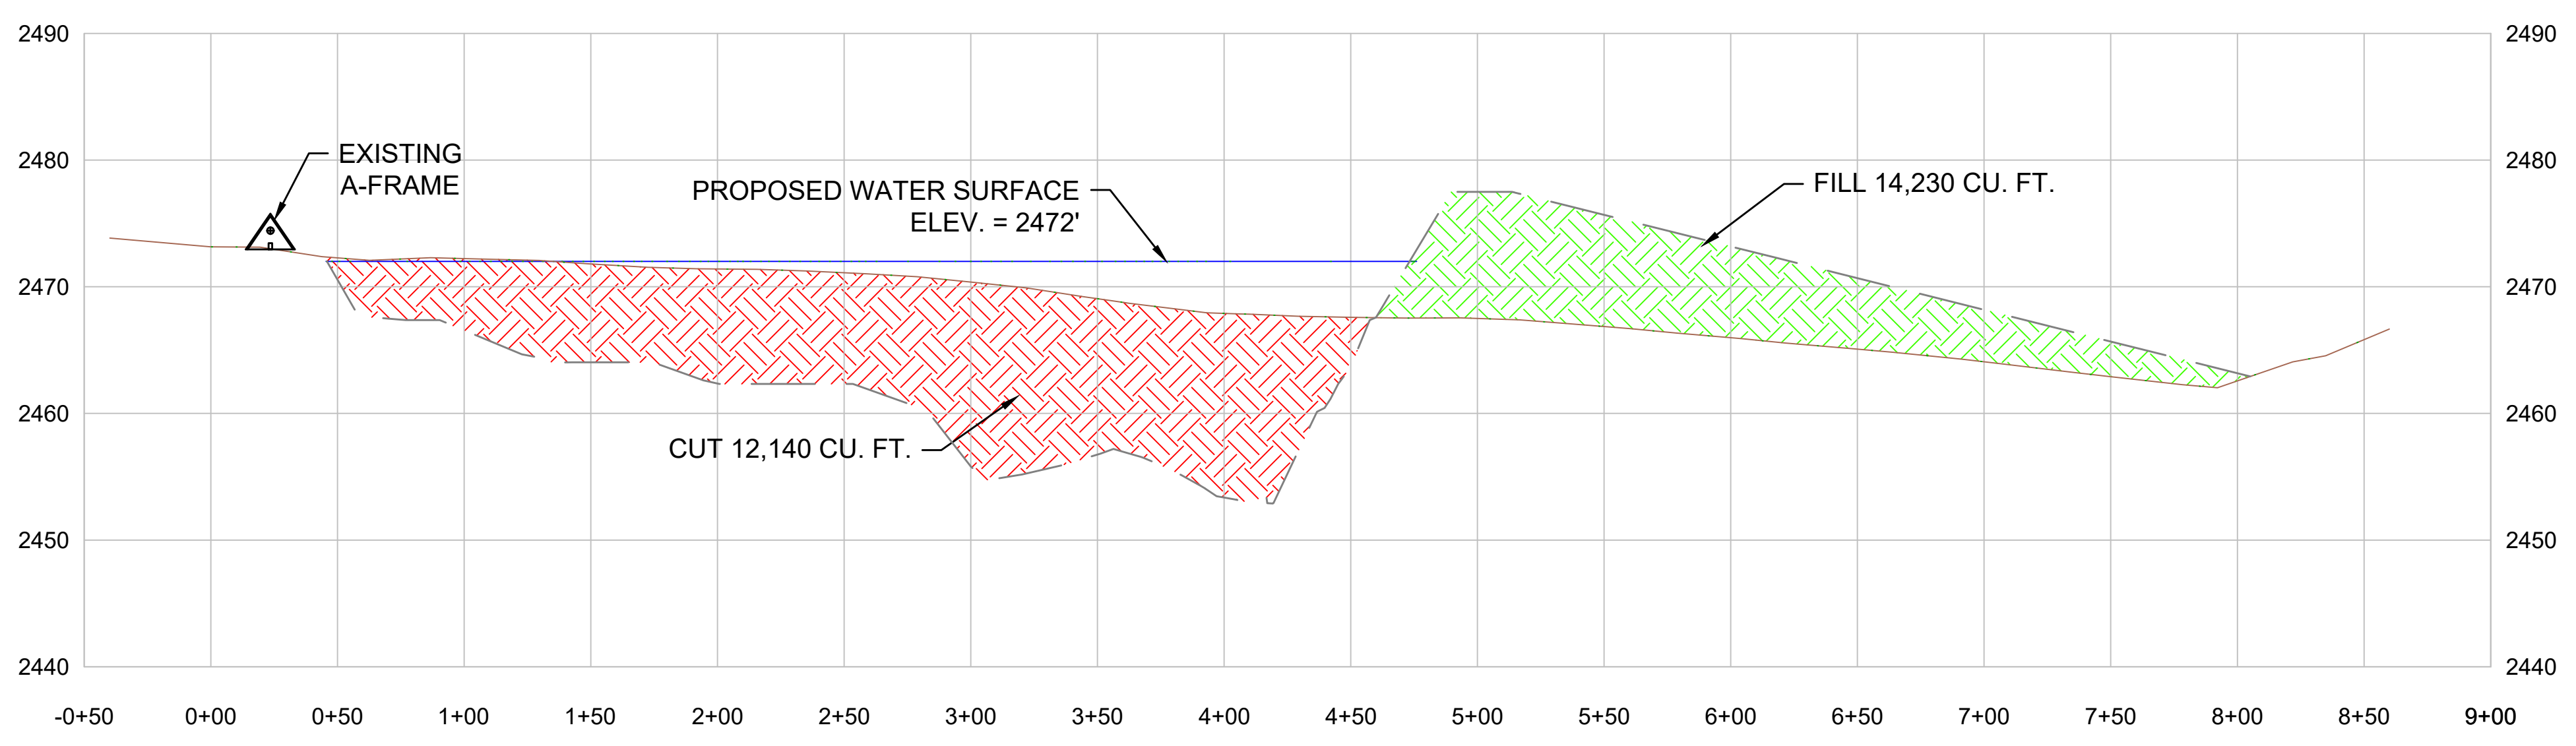





PROFILE VIEW
 HORIZONTAL: 1" = 50'
 VERTICAL: 1" = 10'

ANDREW STEVENS
 SUMMERS COUNTY, WV
 STEVENS FAMILY
 LAKE AND DAM

CROSS SECTIONS				
DRAWN	CHECKED	APPROVED	DATE	SCALE
			4/7/2021	AS SHOWN

SHEET NUMBER
2
 OF 8

© COPYRIGHT BY S & S ENGINEERS, INC. 2019

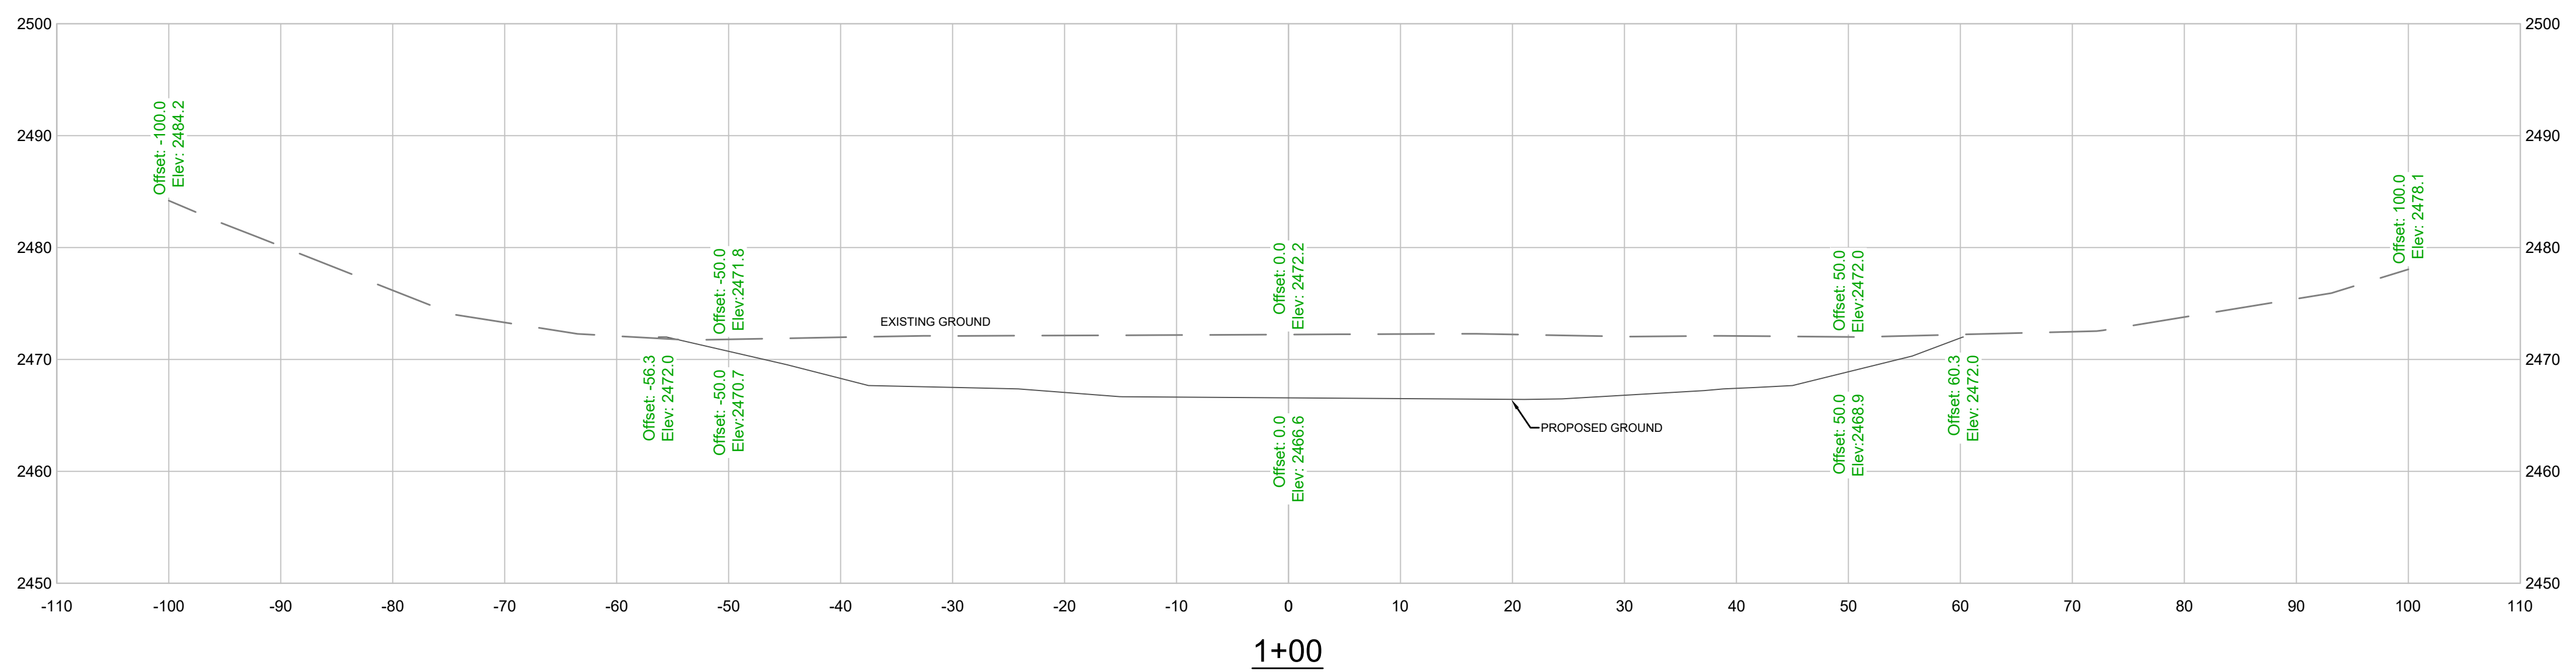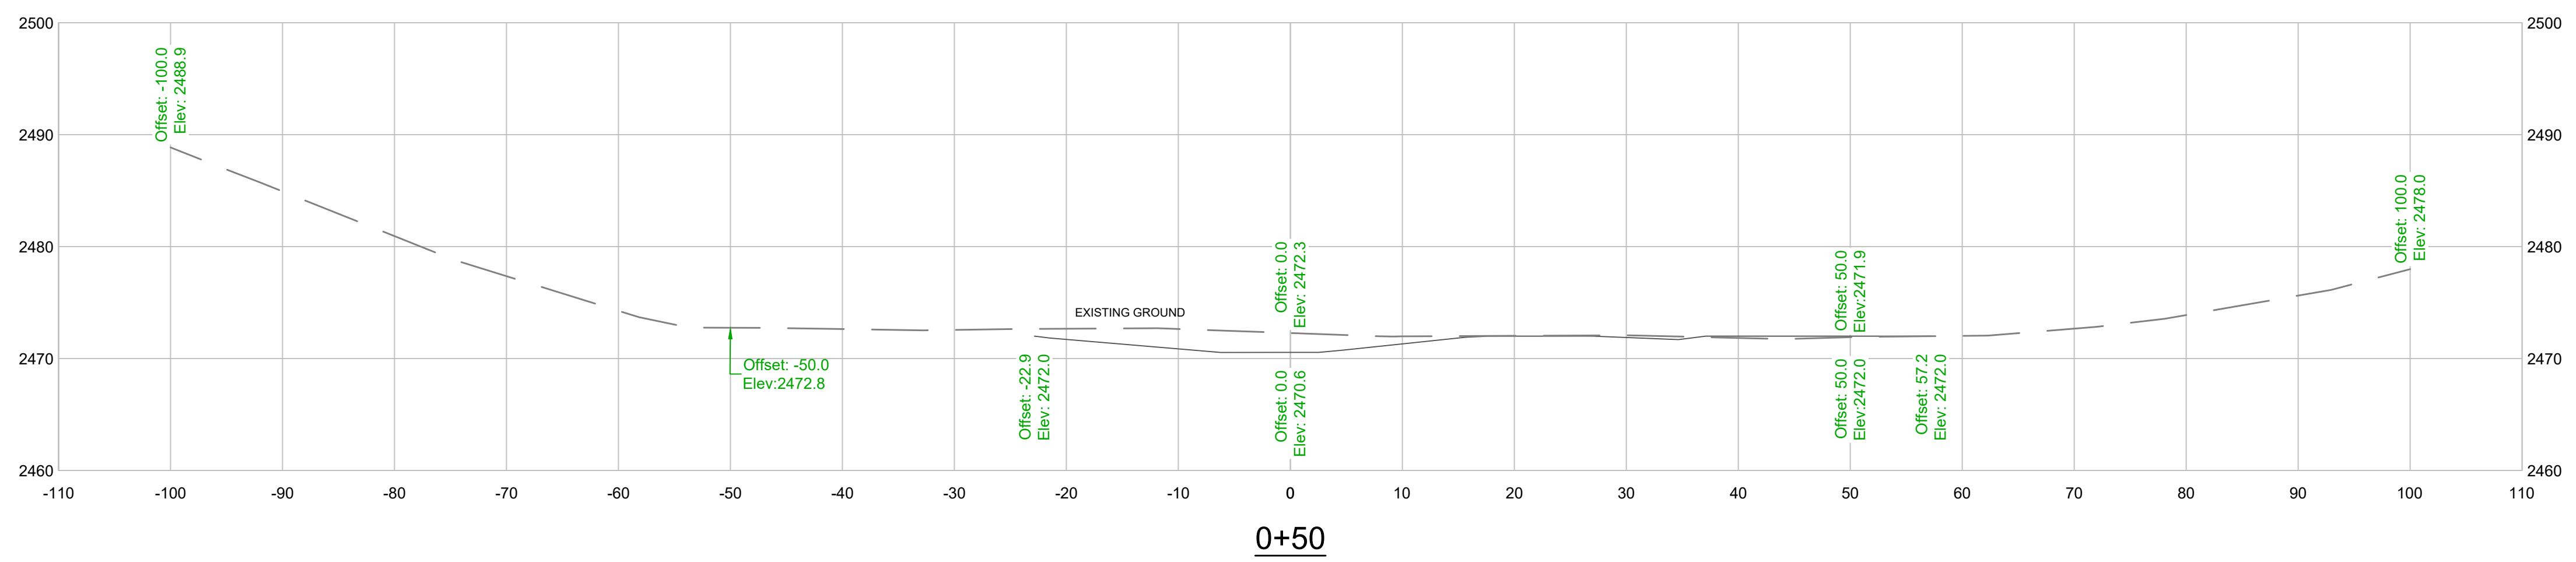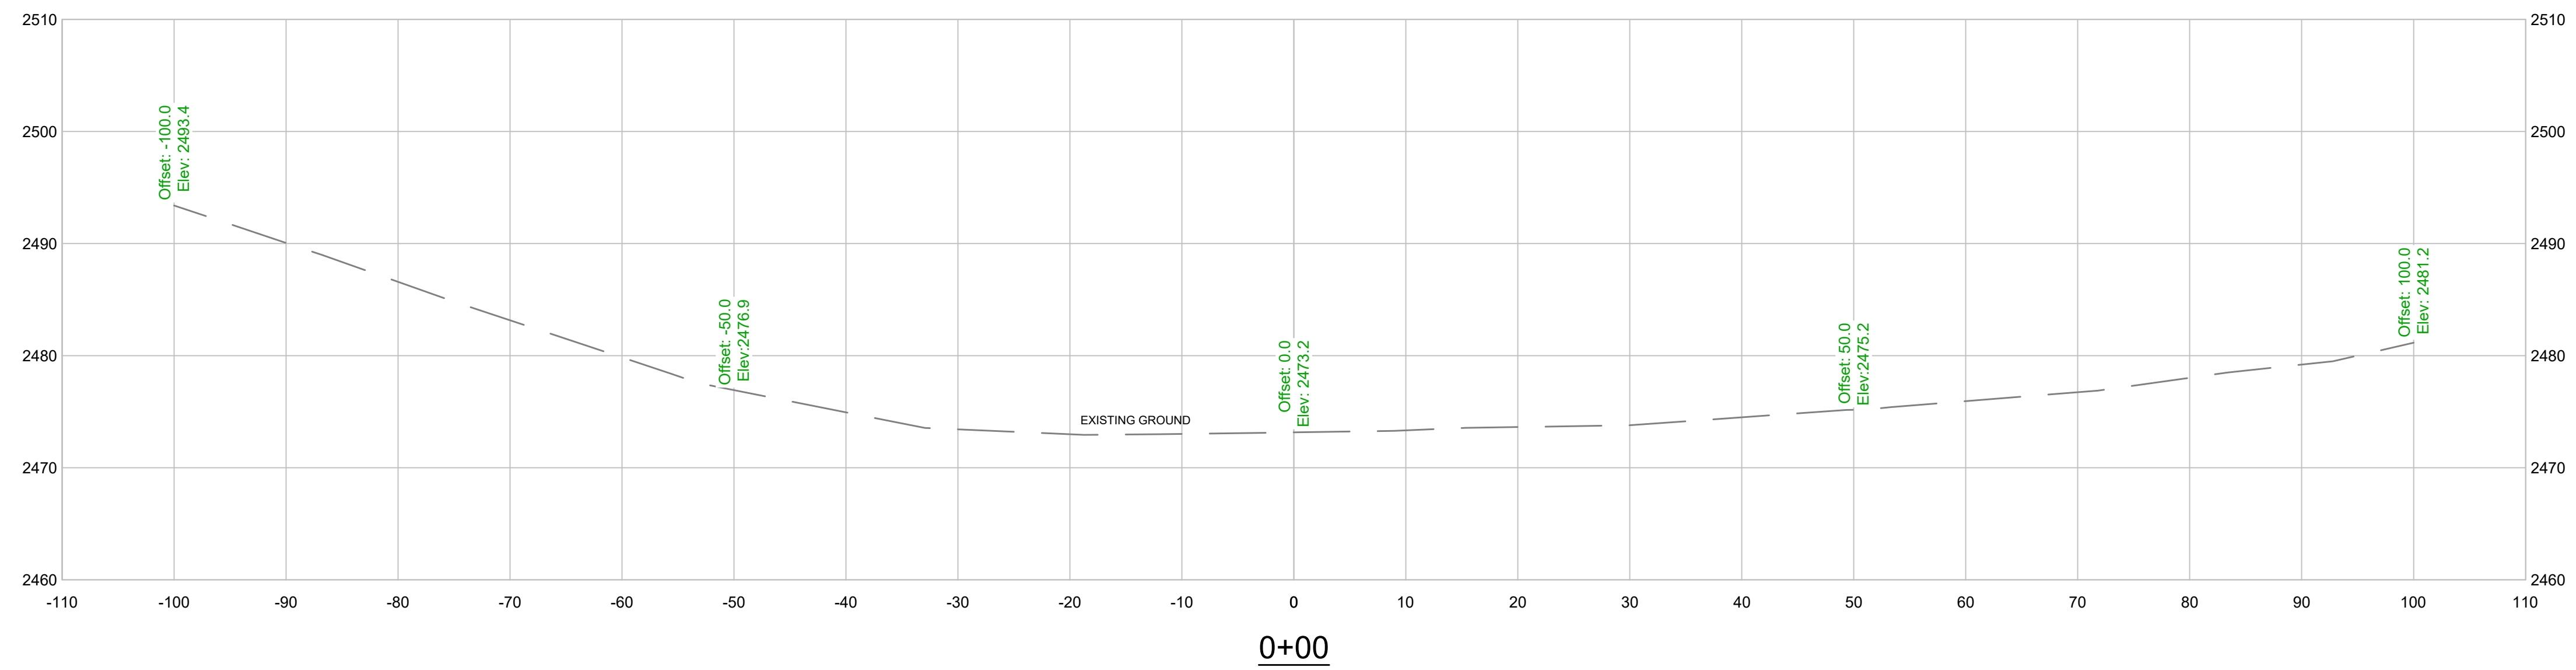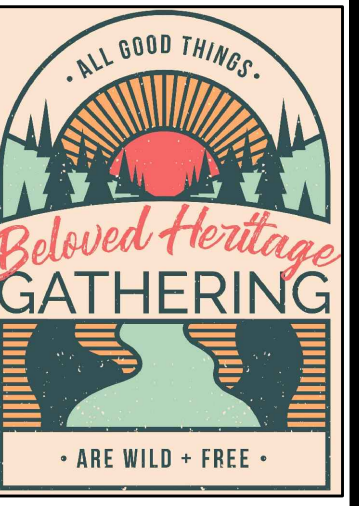

STATUS:
FOR REVIEW

DATE: 10/14/2020
17735





ANDREW STEVENS
SUMMERS COUNTY, WV
STEVENS FAMILY
LAKE AND DAM

DRAWN	CHECKED	APPROVED	DATE	SCALE
---	---	---	10/14/2020	AS SHOWN

SECTION 0+00
SECTION 0+50
SECTION 1+00

DWG. NO. c:\wv\stevens\stevens.lake.dwg

SHEET NUMBER
3
OF 8

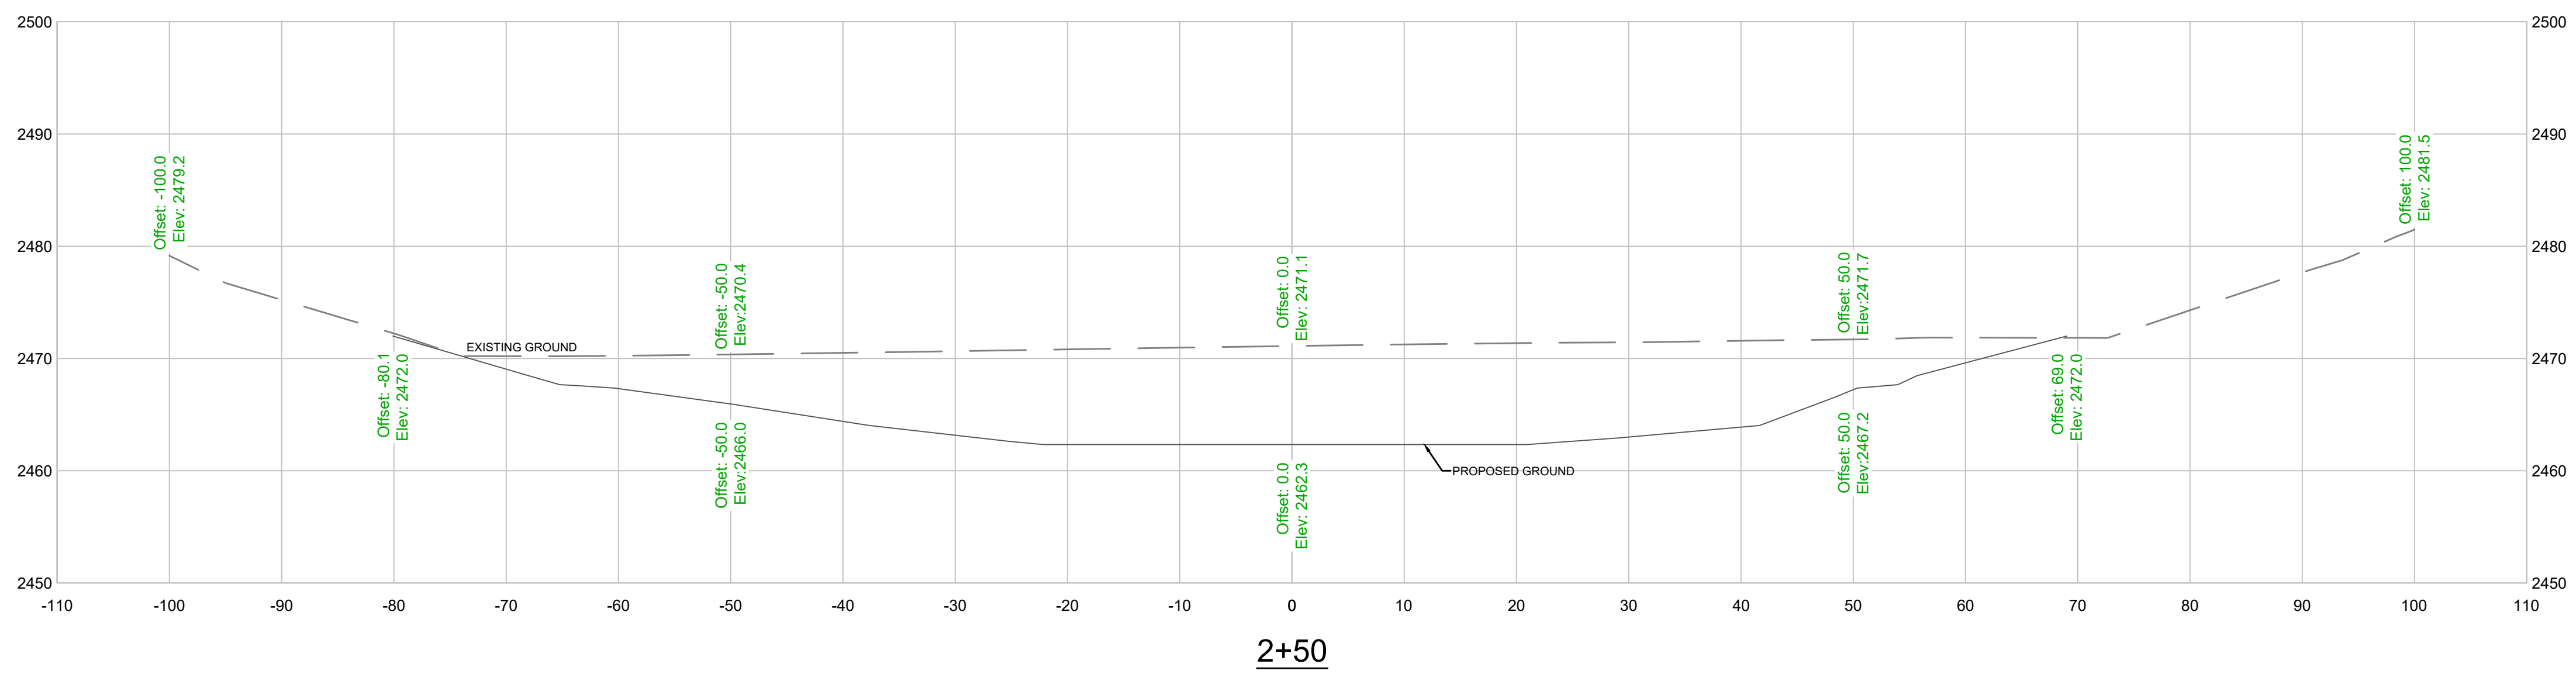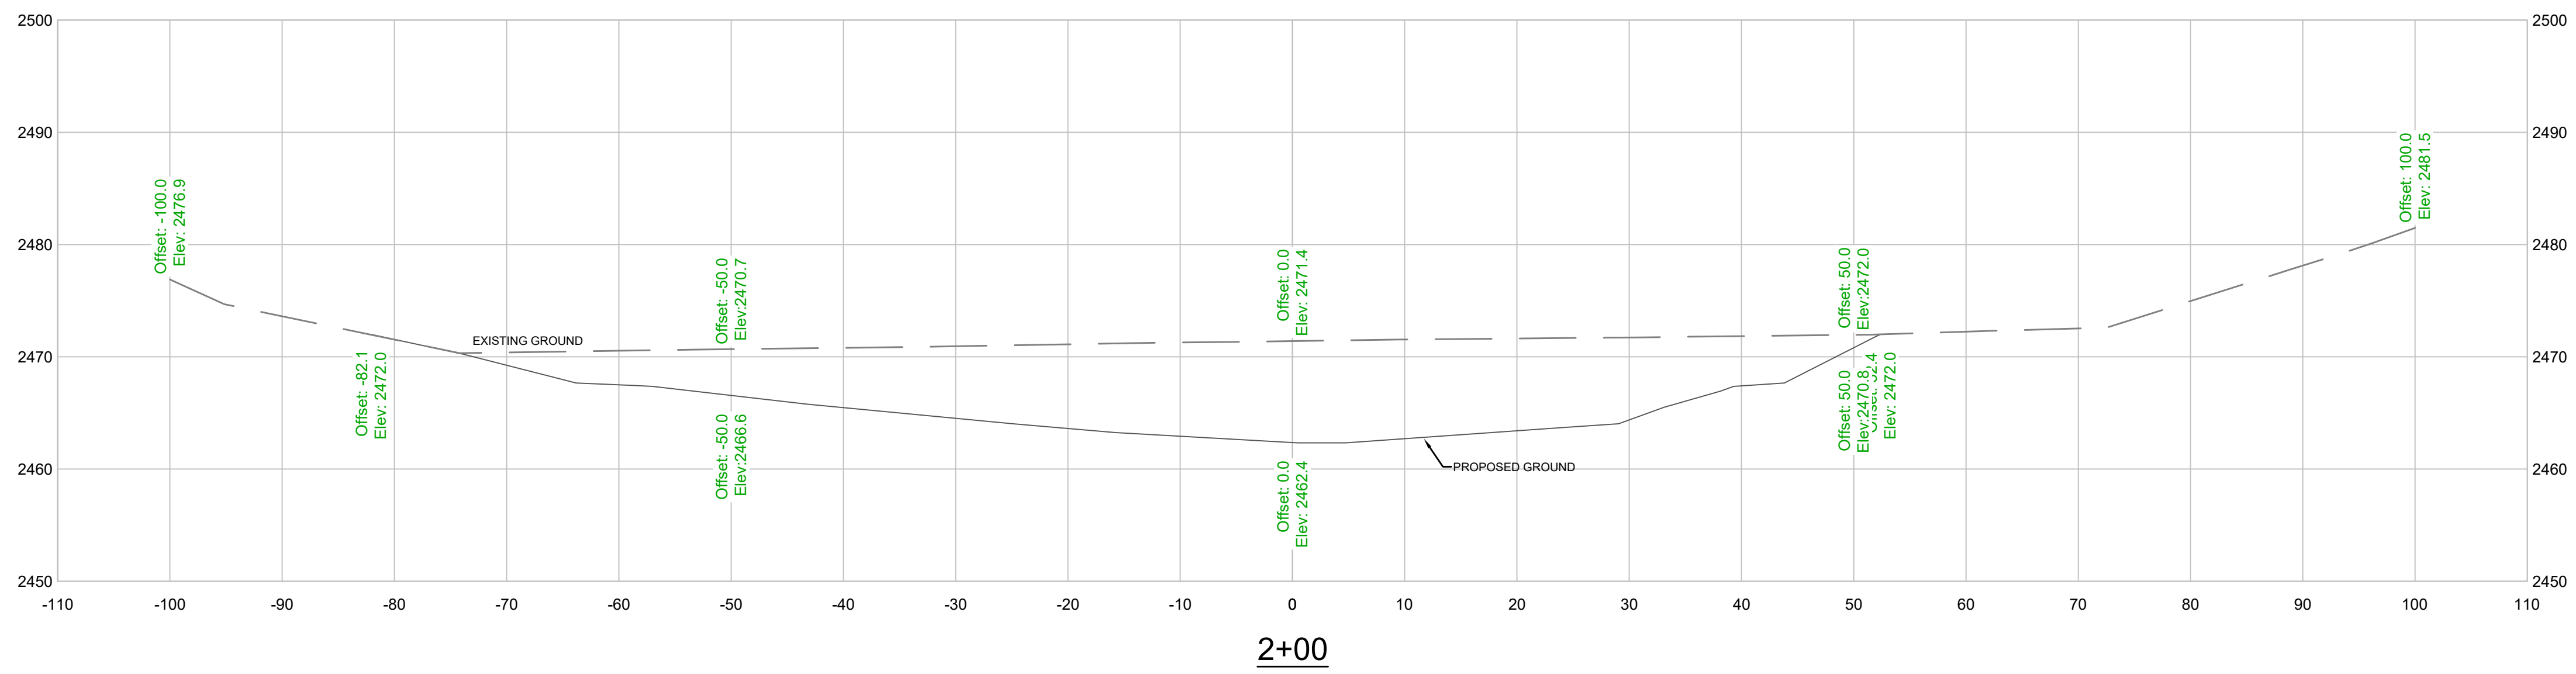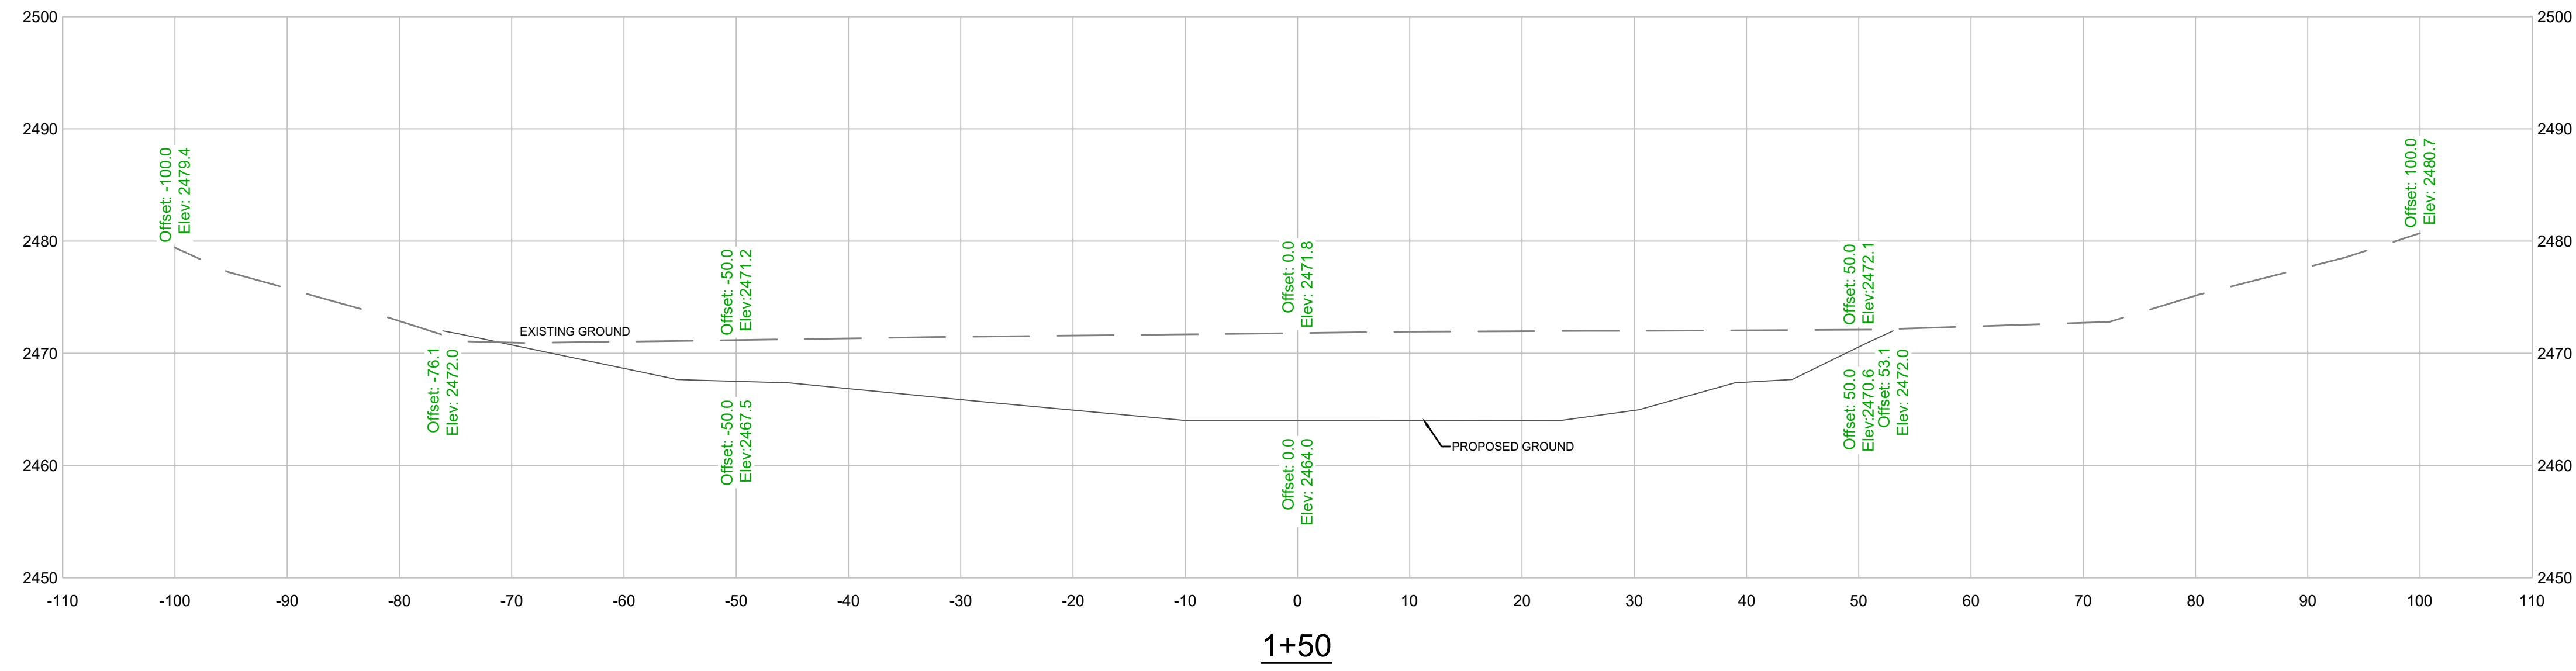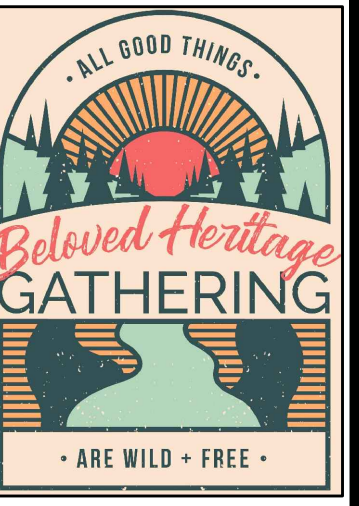

STATUS:
FOR REVIEW

DATE: 10/14/2020
17735

ANDREW STEVENS
SUMMERS COUNTY, WV
STEVENS FAMILY
LAKE AND DAM


SECTION 1+50
SECTION 2+00
SECTION 2+50

DRAWN	CHECKED	APPROVED	DATE	SCALE
---	---	---	10/14/2020	AS SHOWN

SHEET NUMBER

4

OF 8

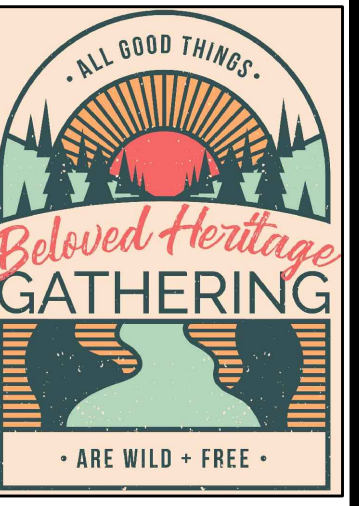

STATUS:
FOR REVIEW

DATE: 10/14/2020
17735




ANDREW STEVENS
SUMMERS COUNTY, WV
STEVENS FAMILY
LAKE AND DAM


DRAWN	CHECKED	APPROVED	DATE	SCALE
			10/14/2020	AS SHOWN

SECTION 3+00
SECTION 3+50
SECTION 4+00

DWG. NO. c:\wv\stevens\stevens.lake.dwg

SHEET NUMBER
5
OF 8

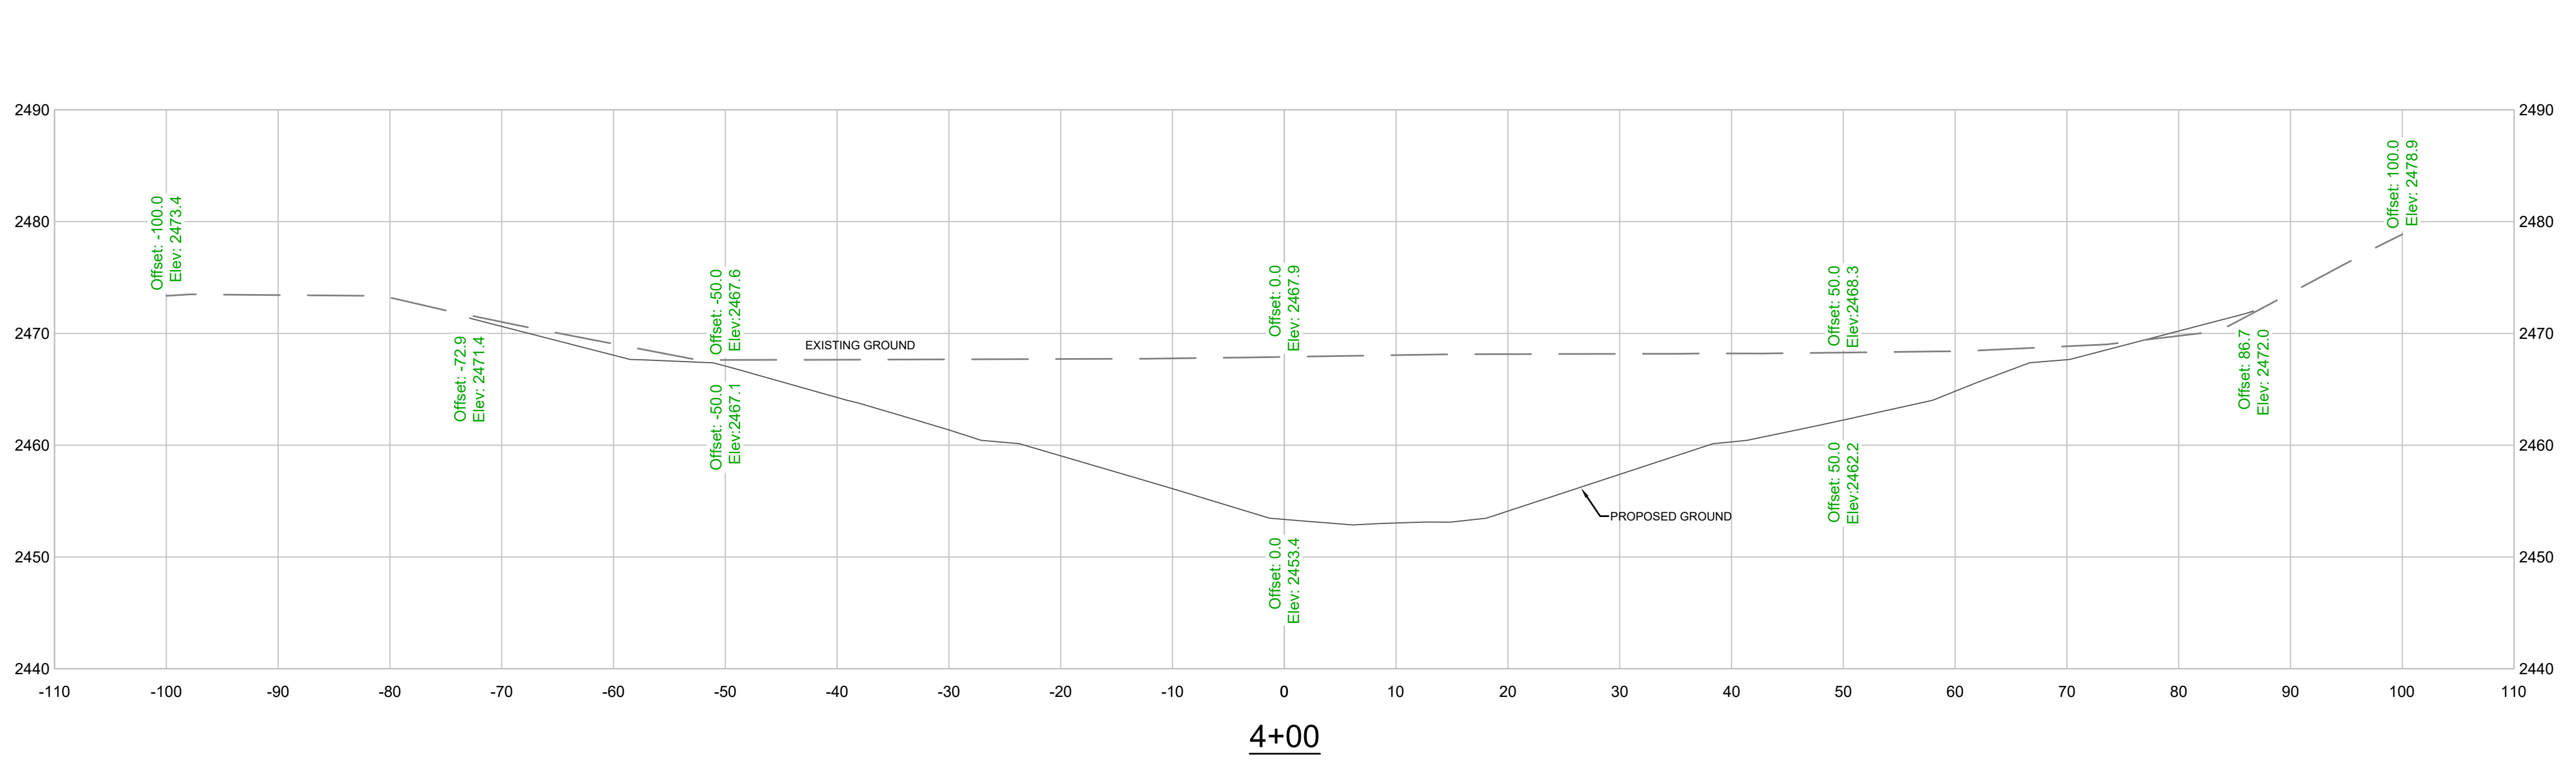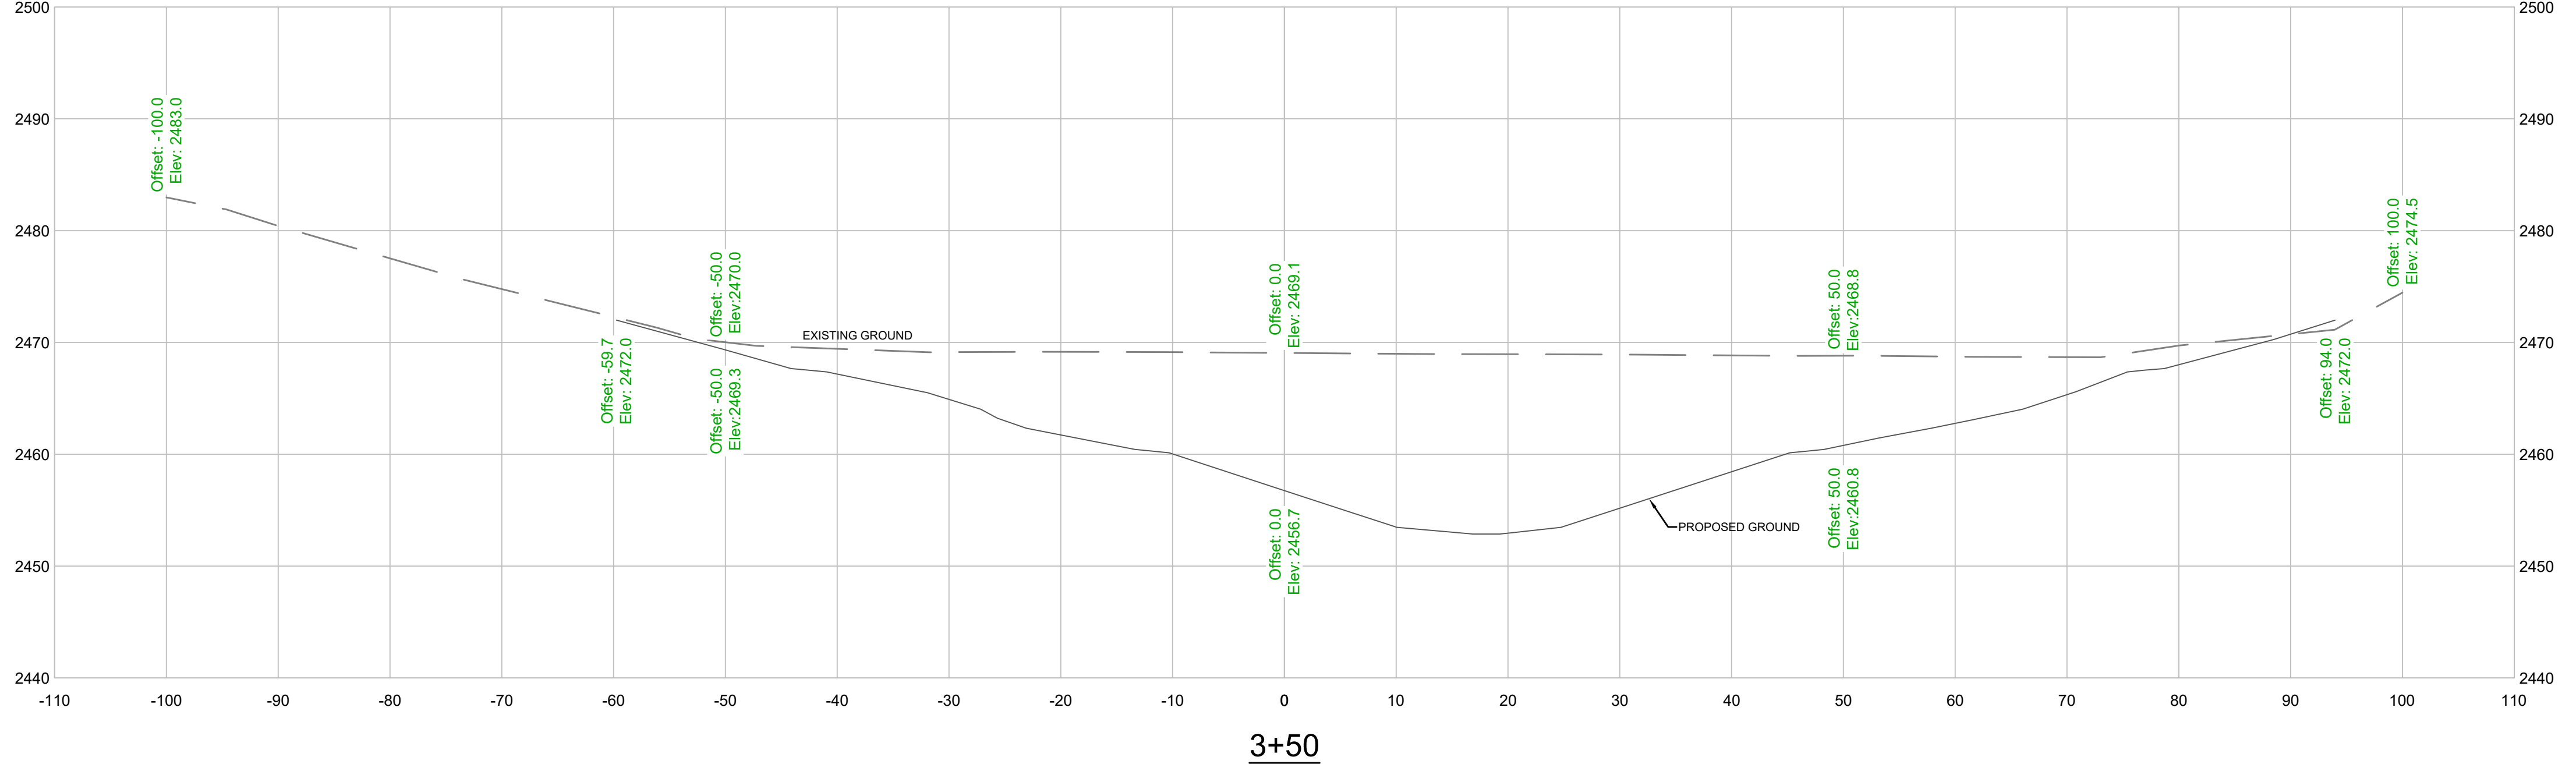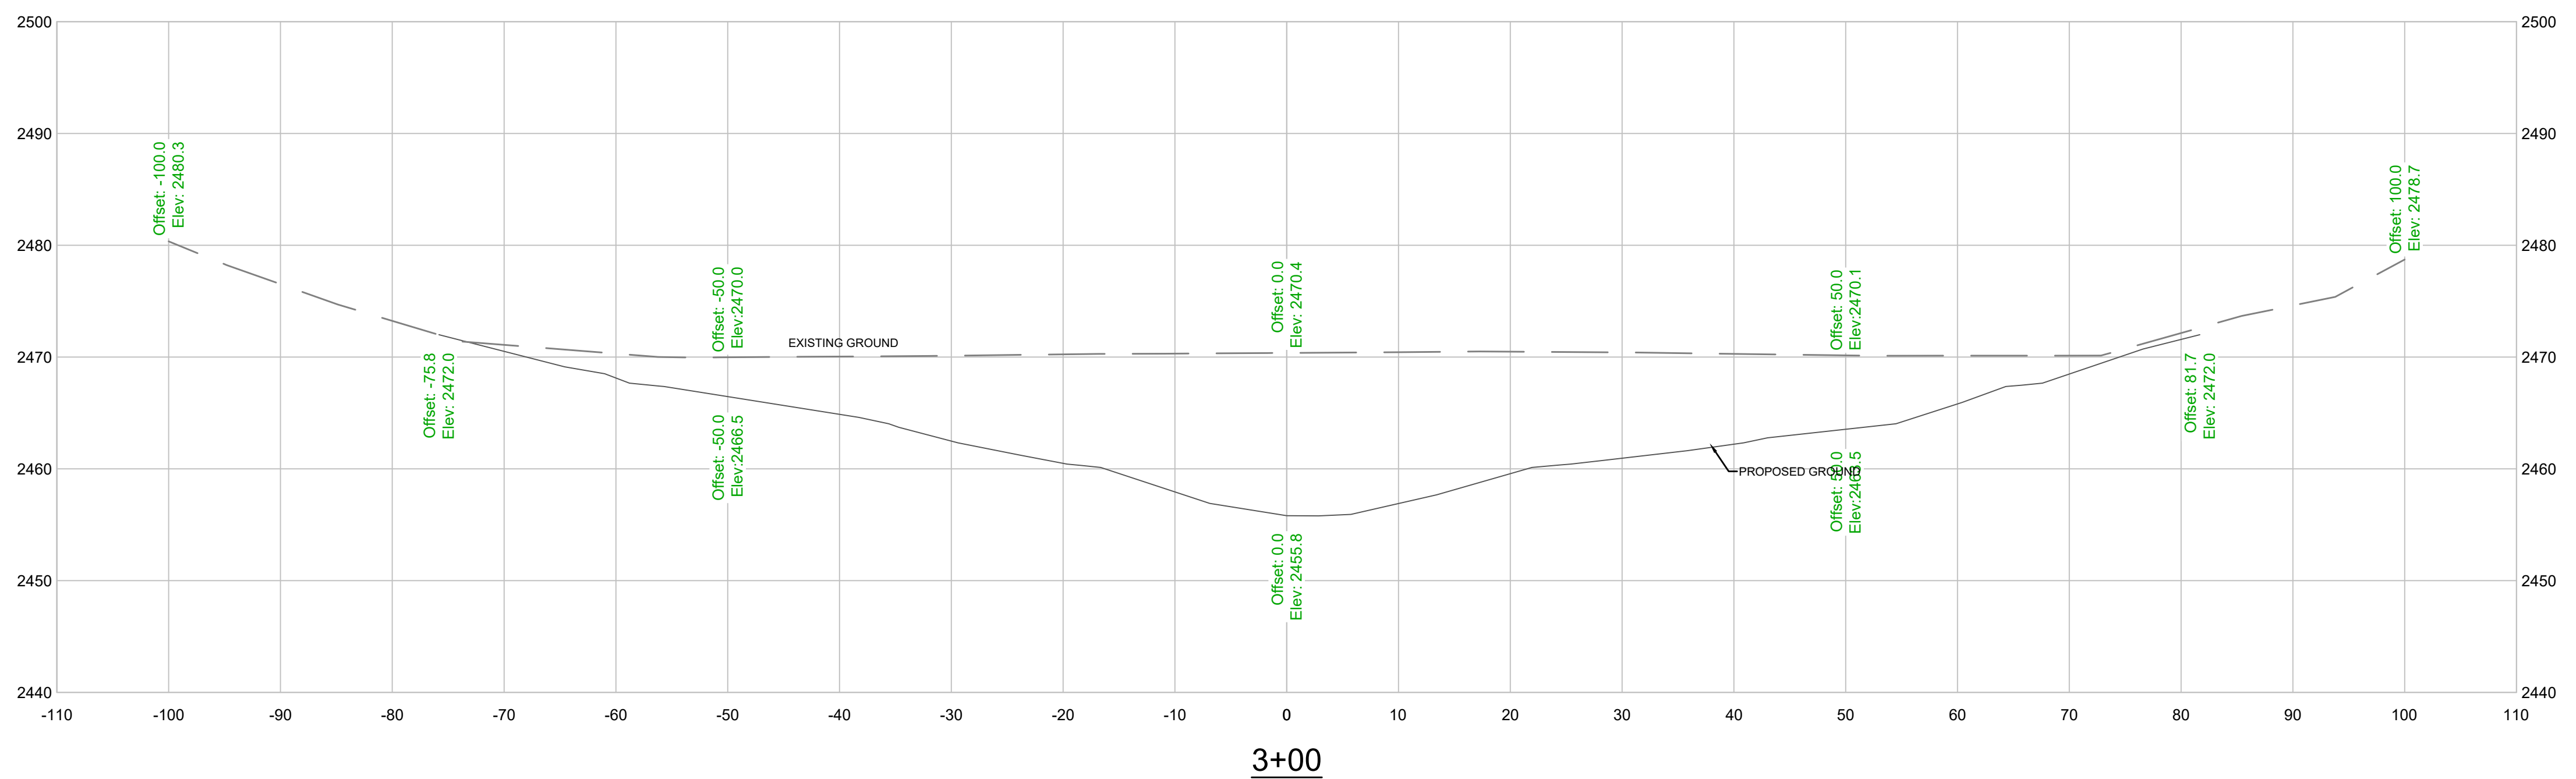

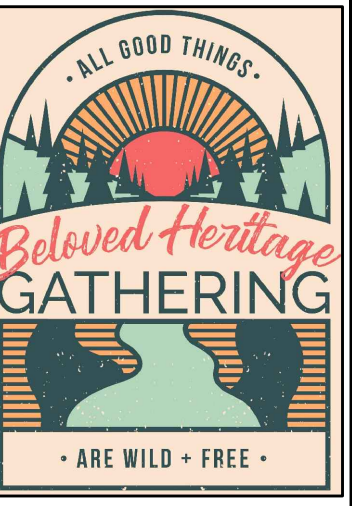

STATUS:
FOR REVIEW




DATE: 10/14/2020
17735





ANDREW STEVENS
SUMMERS COUNTY, WV
STEVENS FAMILY
LAKE AND DAM

SECTION 4+50	DRAWN	CHECKED	APPROVED	DATE	SCALE
SECTION 5+00				10/14/2020	AS SHOWN
SECTION 5+50					

DWG. NO.: c:\wv\stevens\stevensfamilylake.dwg

SHEET NUMBER
6
OF 8

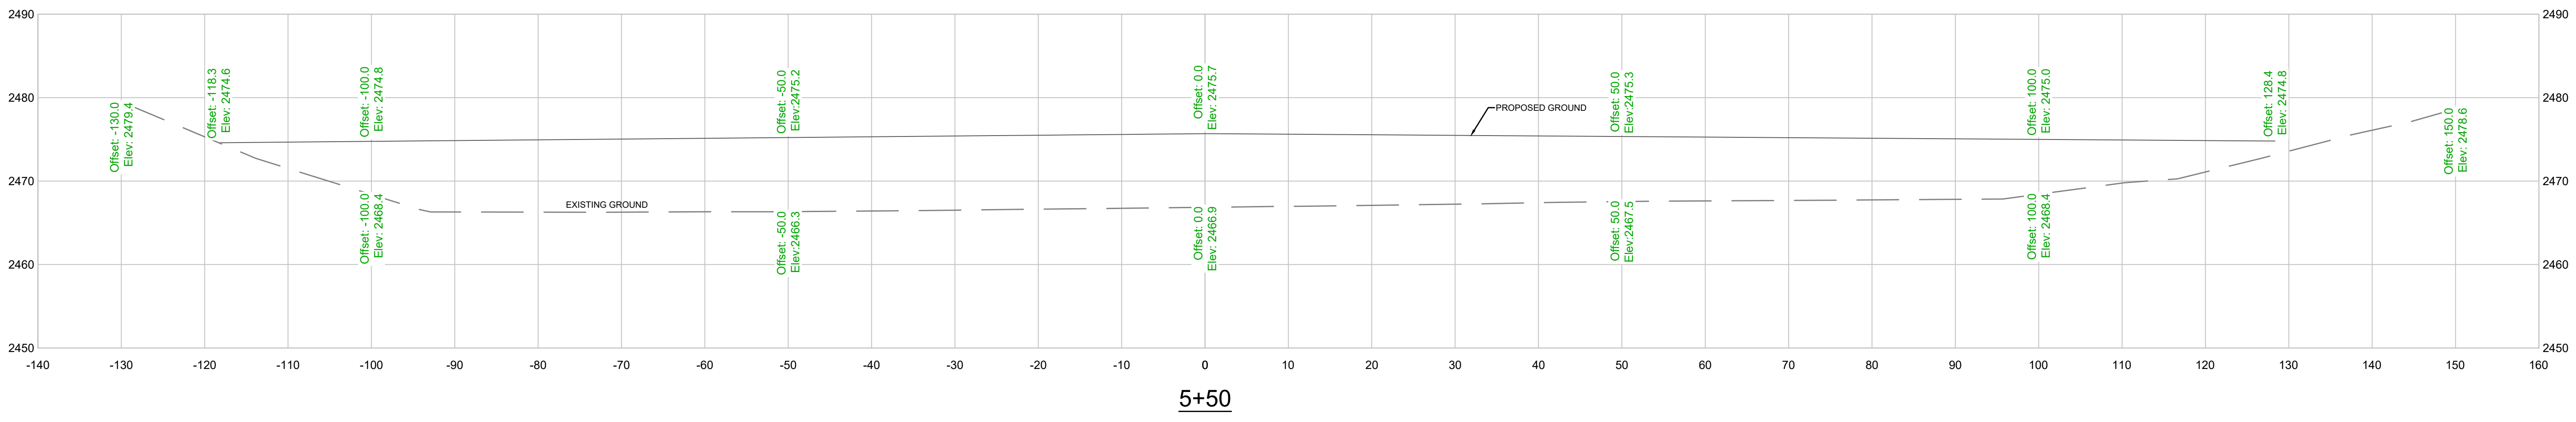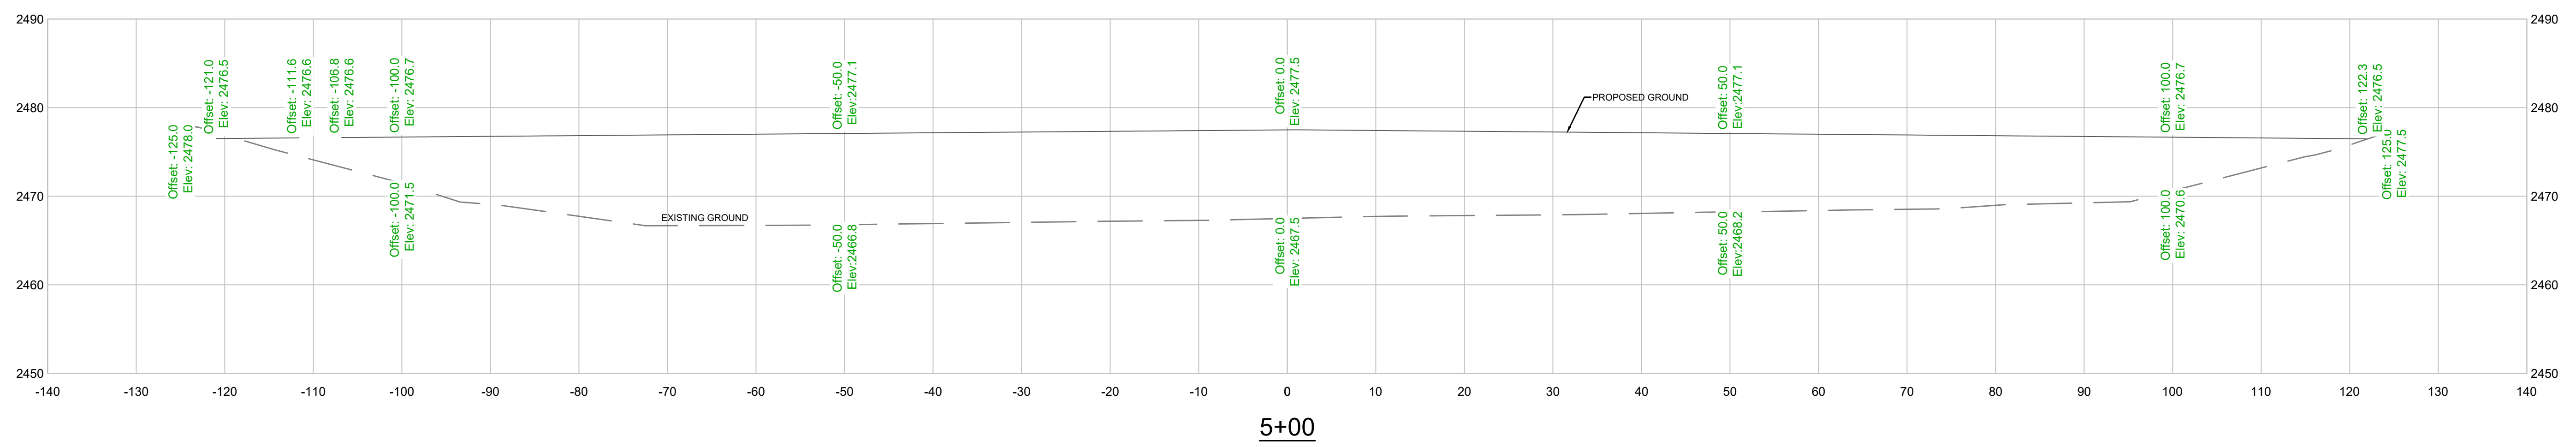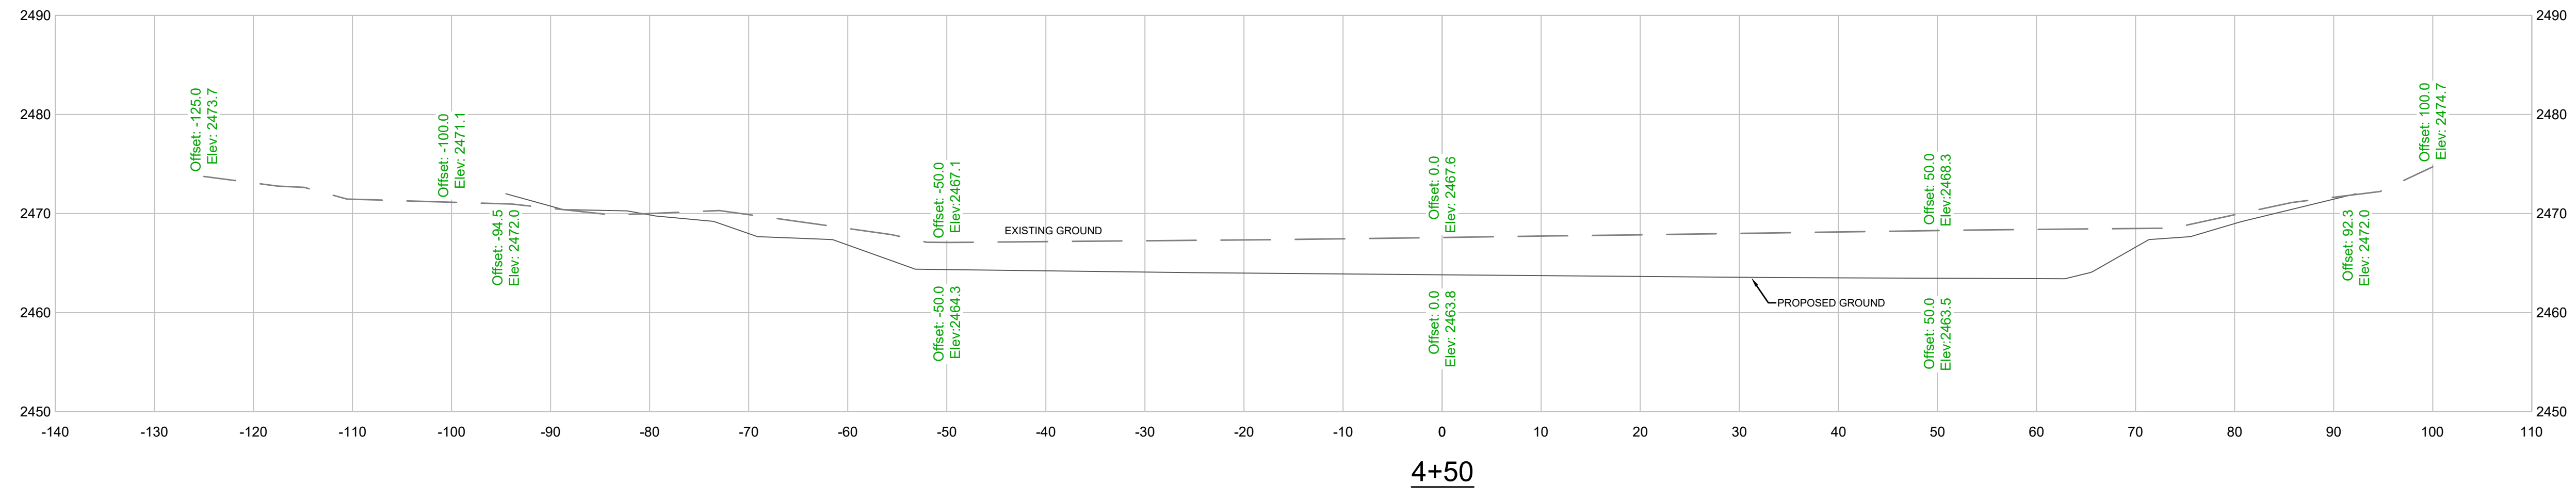

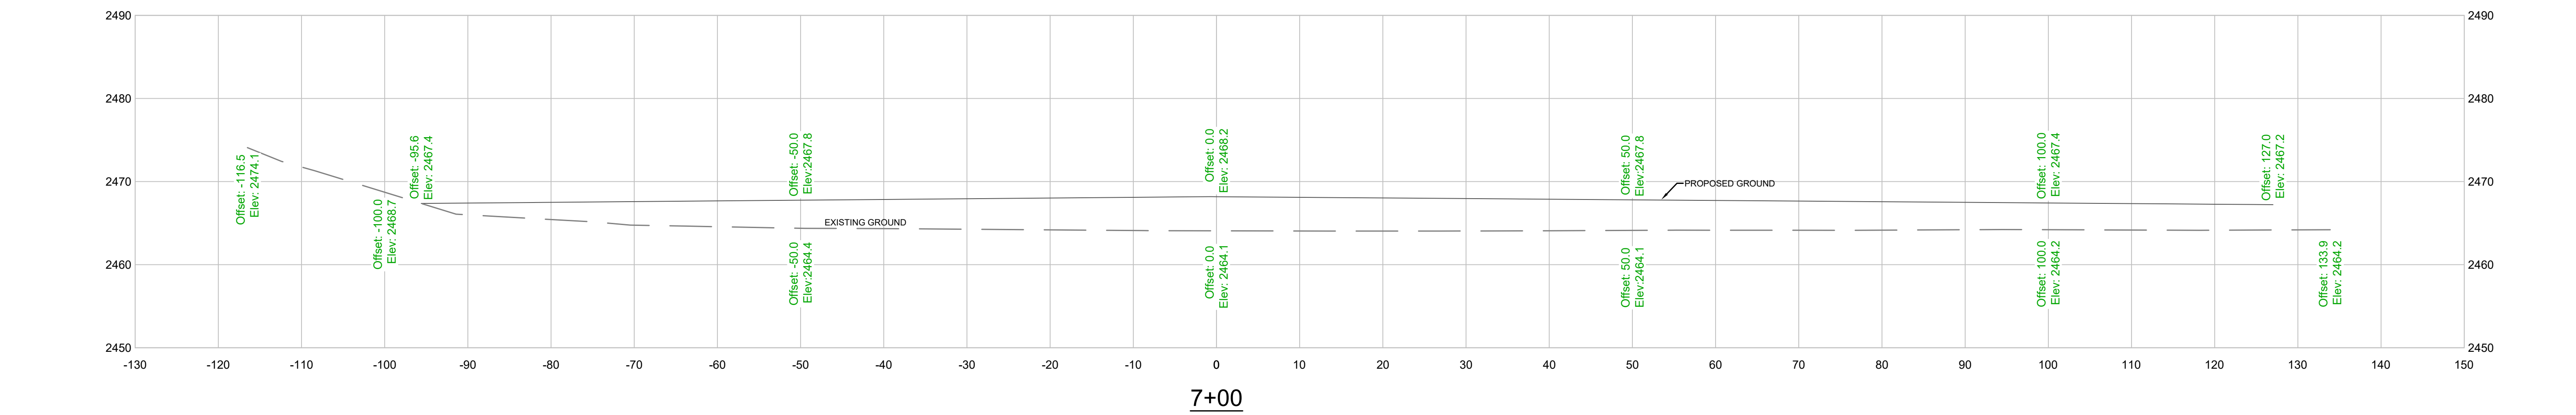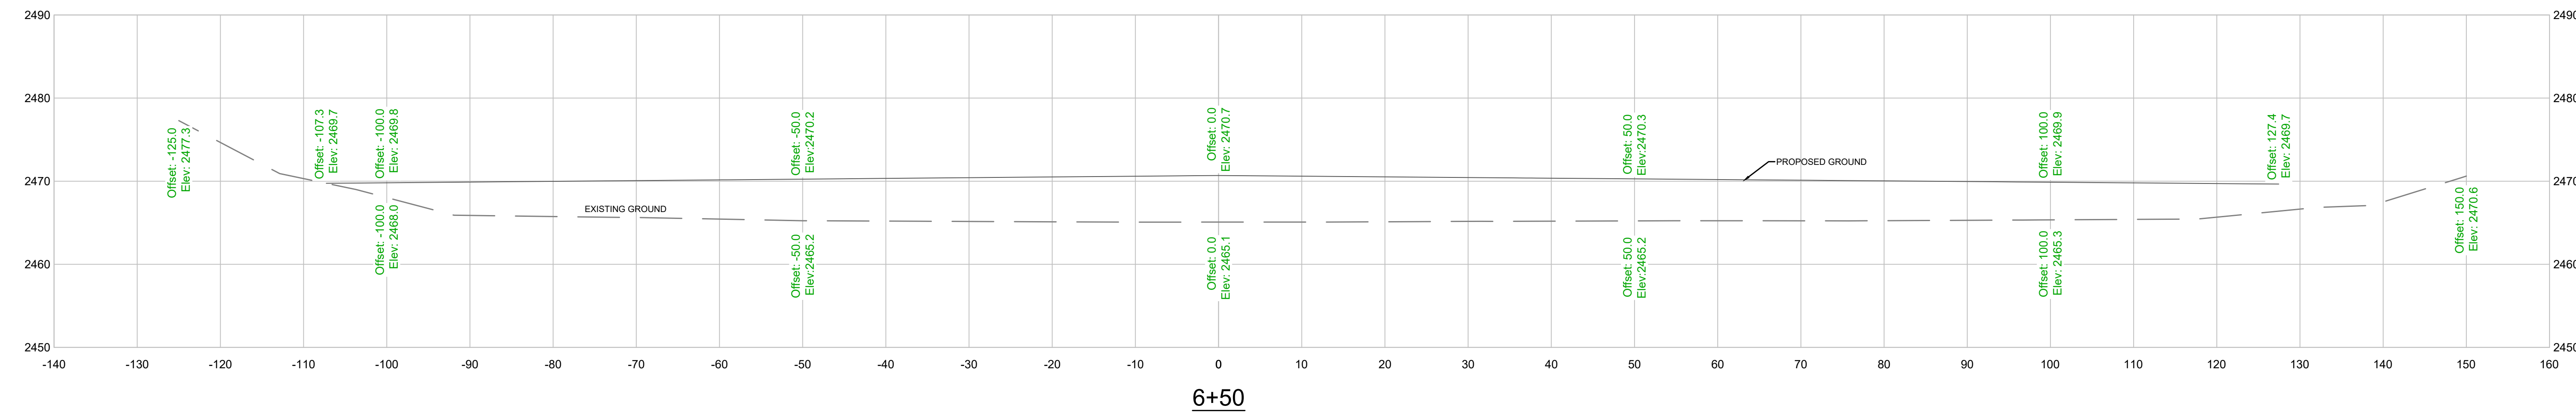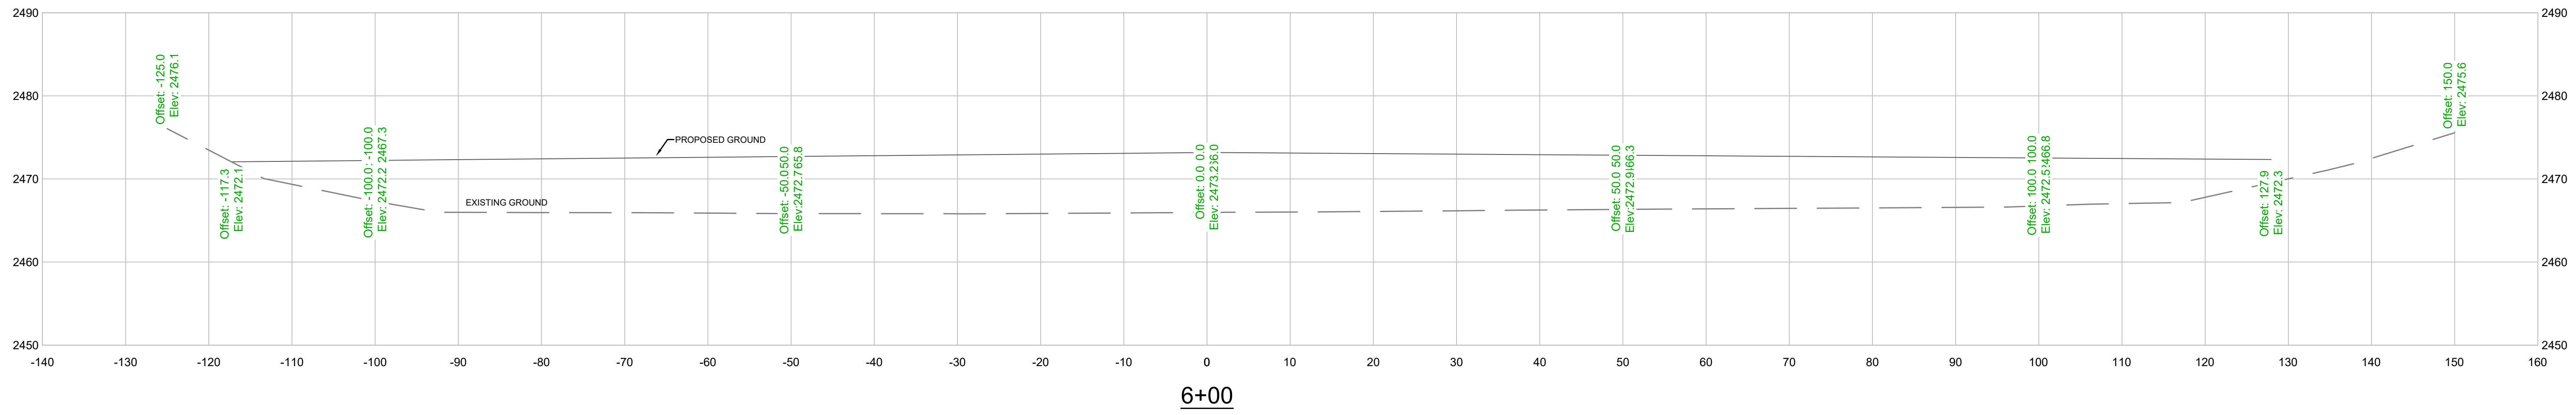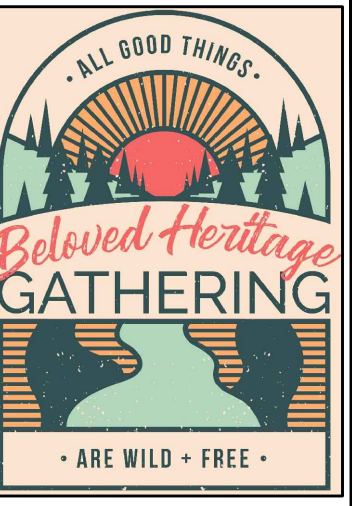

STATUS:
FOR REVIEW

DATE: 10/14/2020
17735





ANDREW STEVENS
SUMMERS COUNTY, WV
STEVENS FAMILY
LAKE AND DAM

DRAWN	CHECKED	APPROVED	DATE	SCALE
			10/14/2020	AS SHOWN

SECTION 6+00
SECTION 6+50
SECTION 7+00

DWG. NO. C:\working\stevensfamilylake.dwg

SHEET NUMBER
7
OF 8

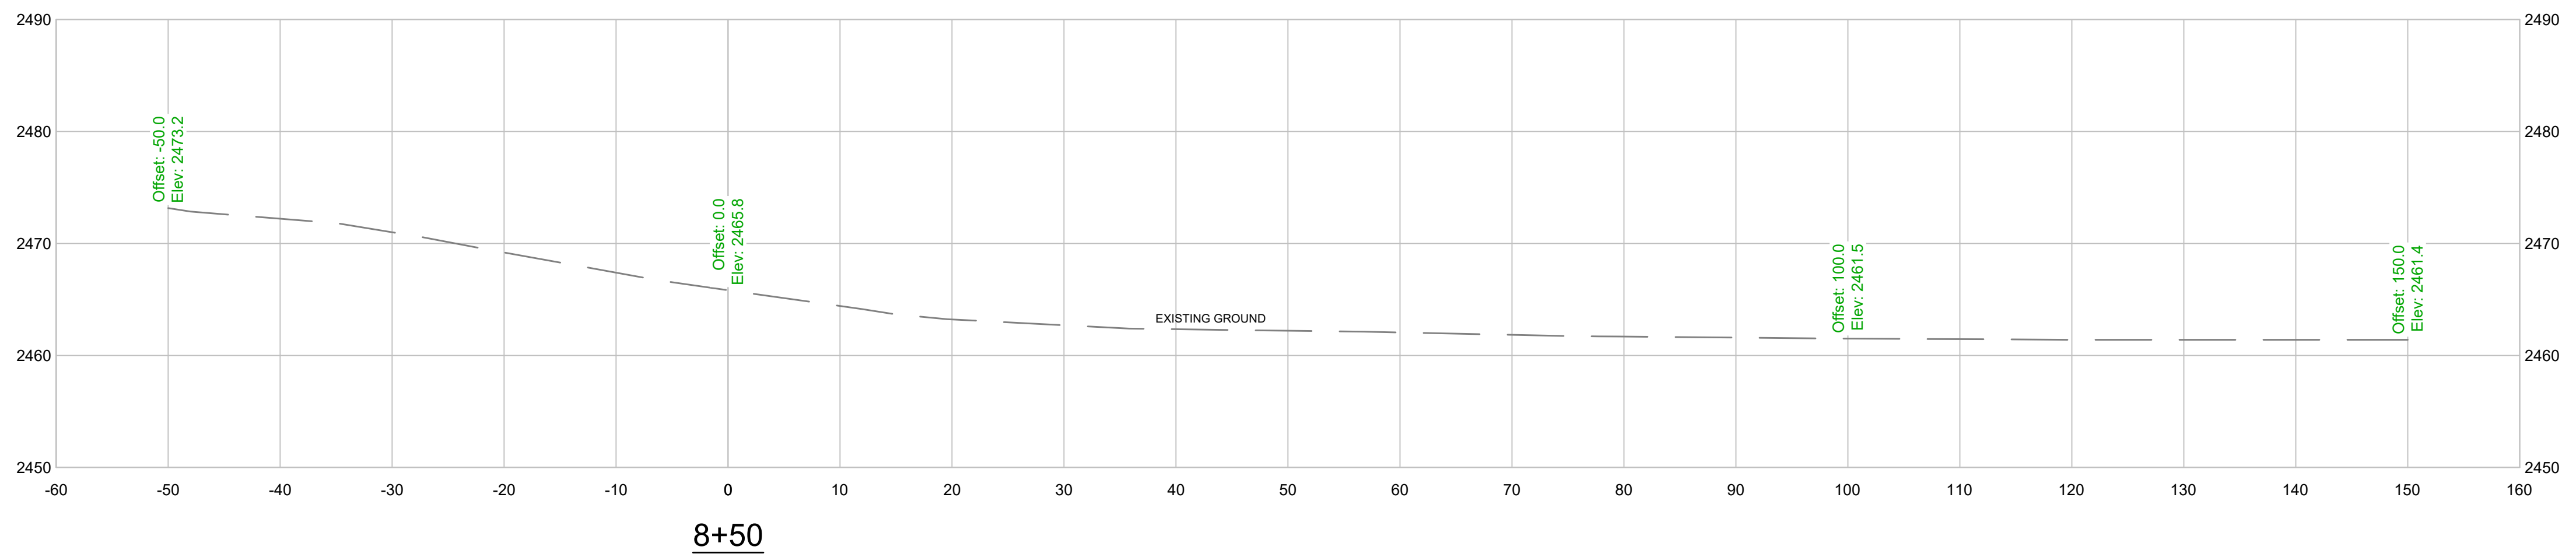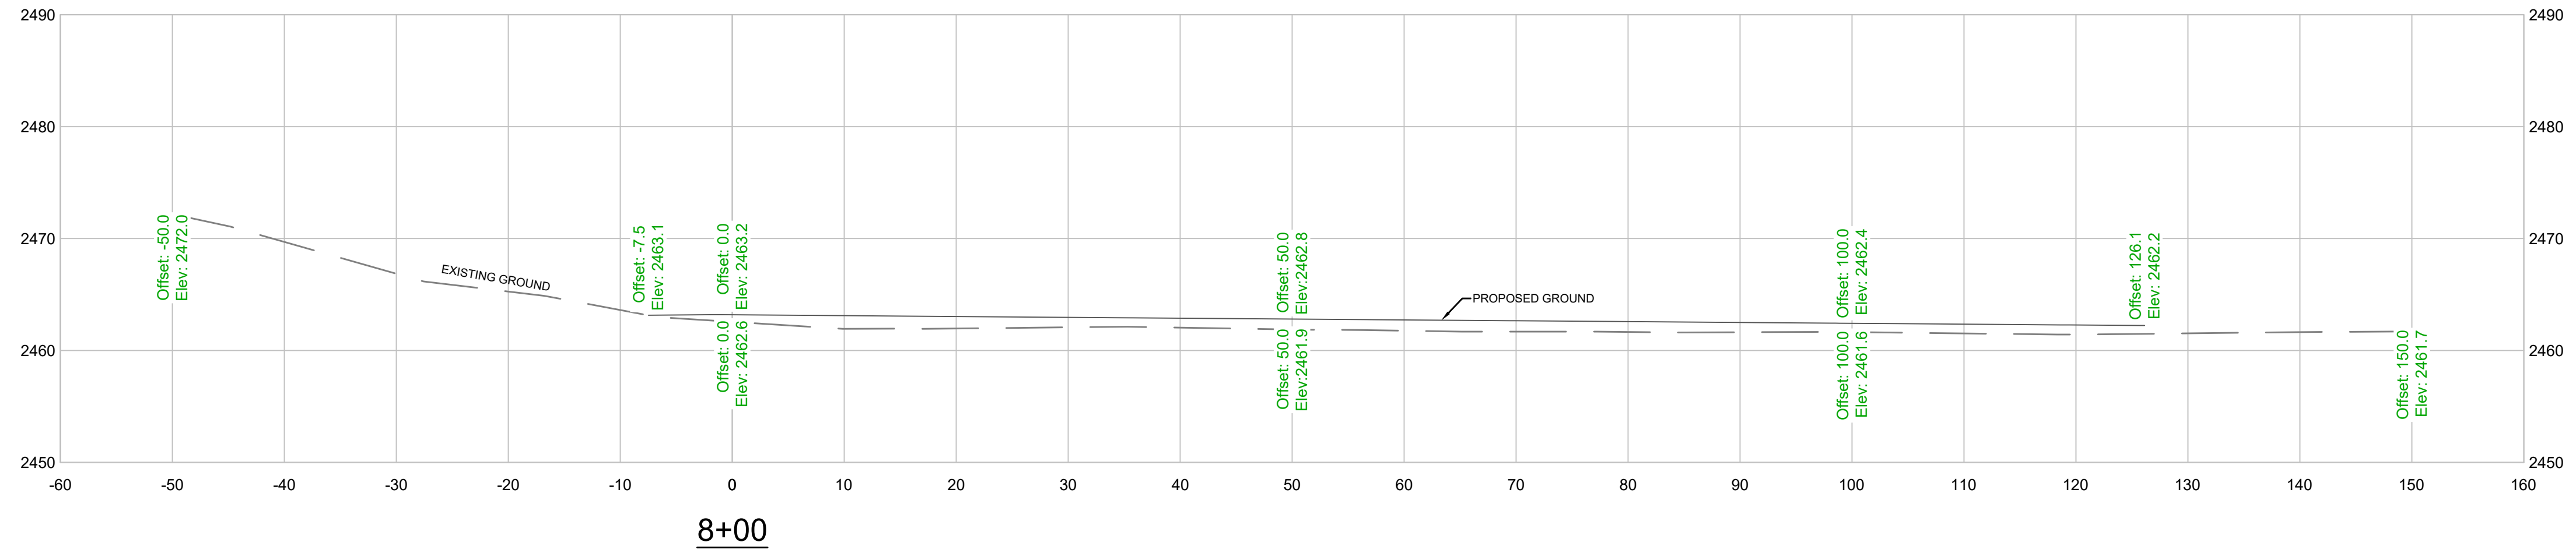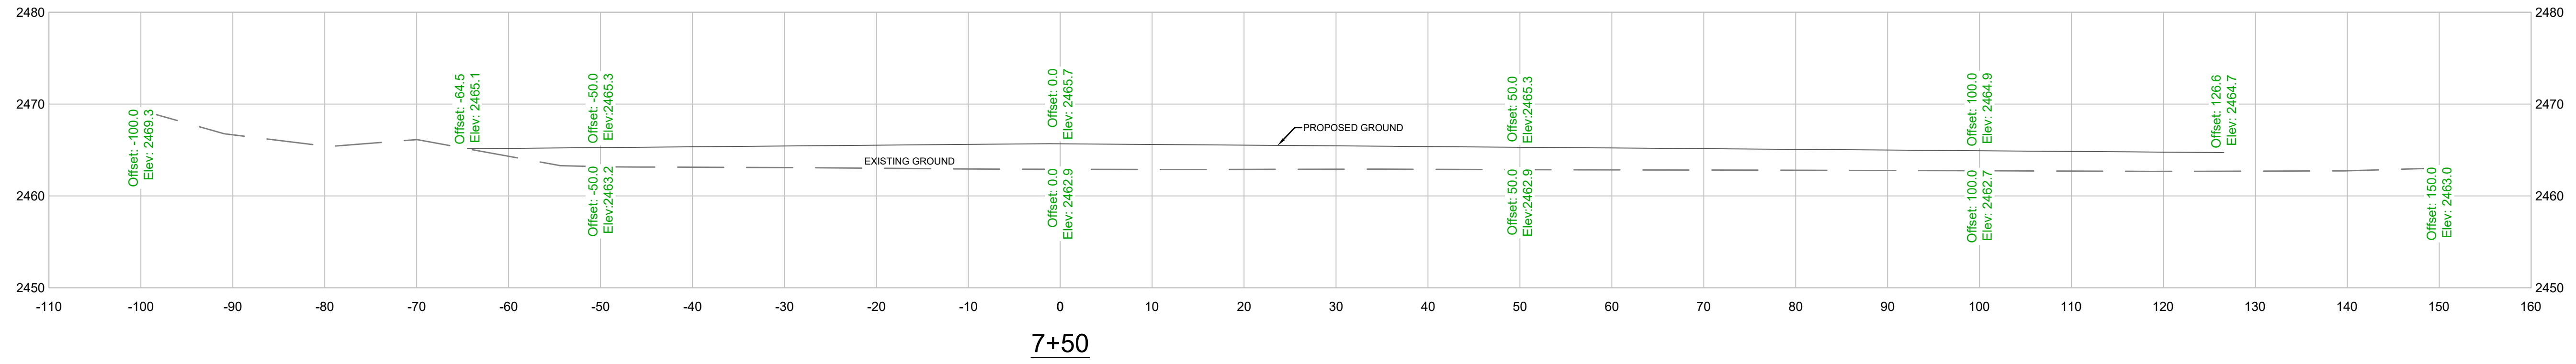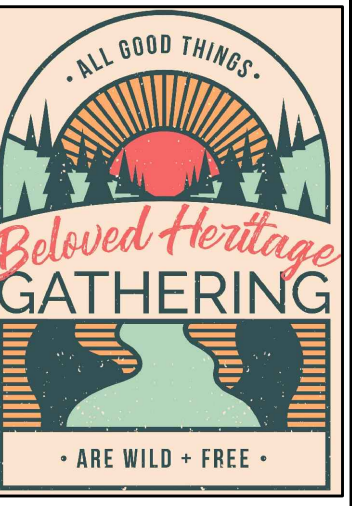

STATUS:
FOR REVIEW

DATE: 10/14/2020
17735

ANDREW STEVENS
SUMMERS COUNTY, WV
STEVENS FAMILY
LAKE AND DAM

DRAWN	CHECKED	APPROVED	DATE	SCALE
---	---	---	10/14/2020	AS SHOWN

SECTION 7+50
SECTION 8+00
SECTION 8+50

DWG. NO.: c:\projects\stevensfamilylake\16-22

SHEET NUMBER
8
OF 8