


A

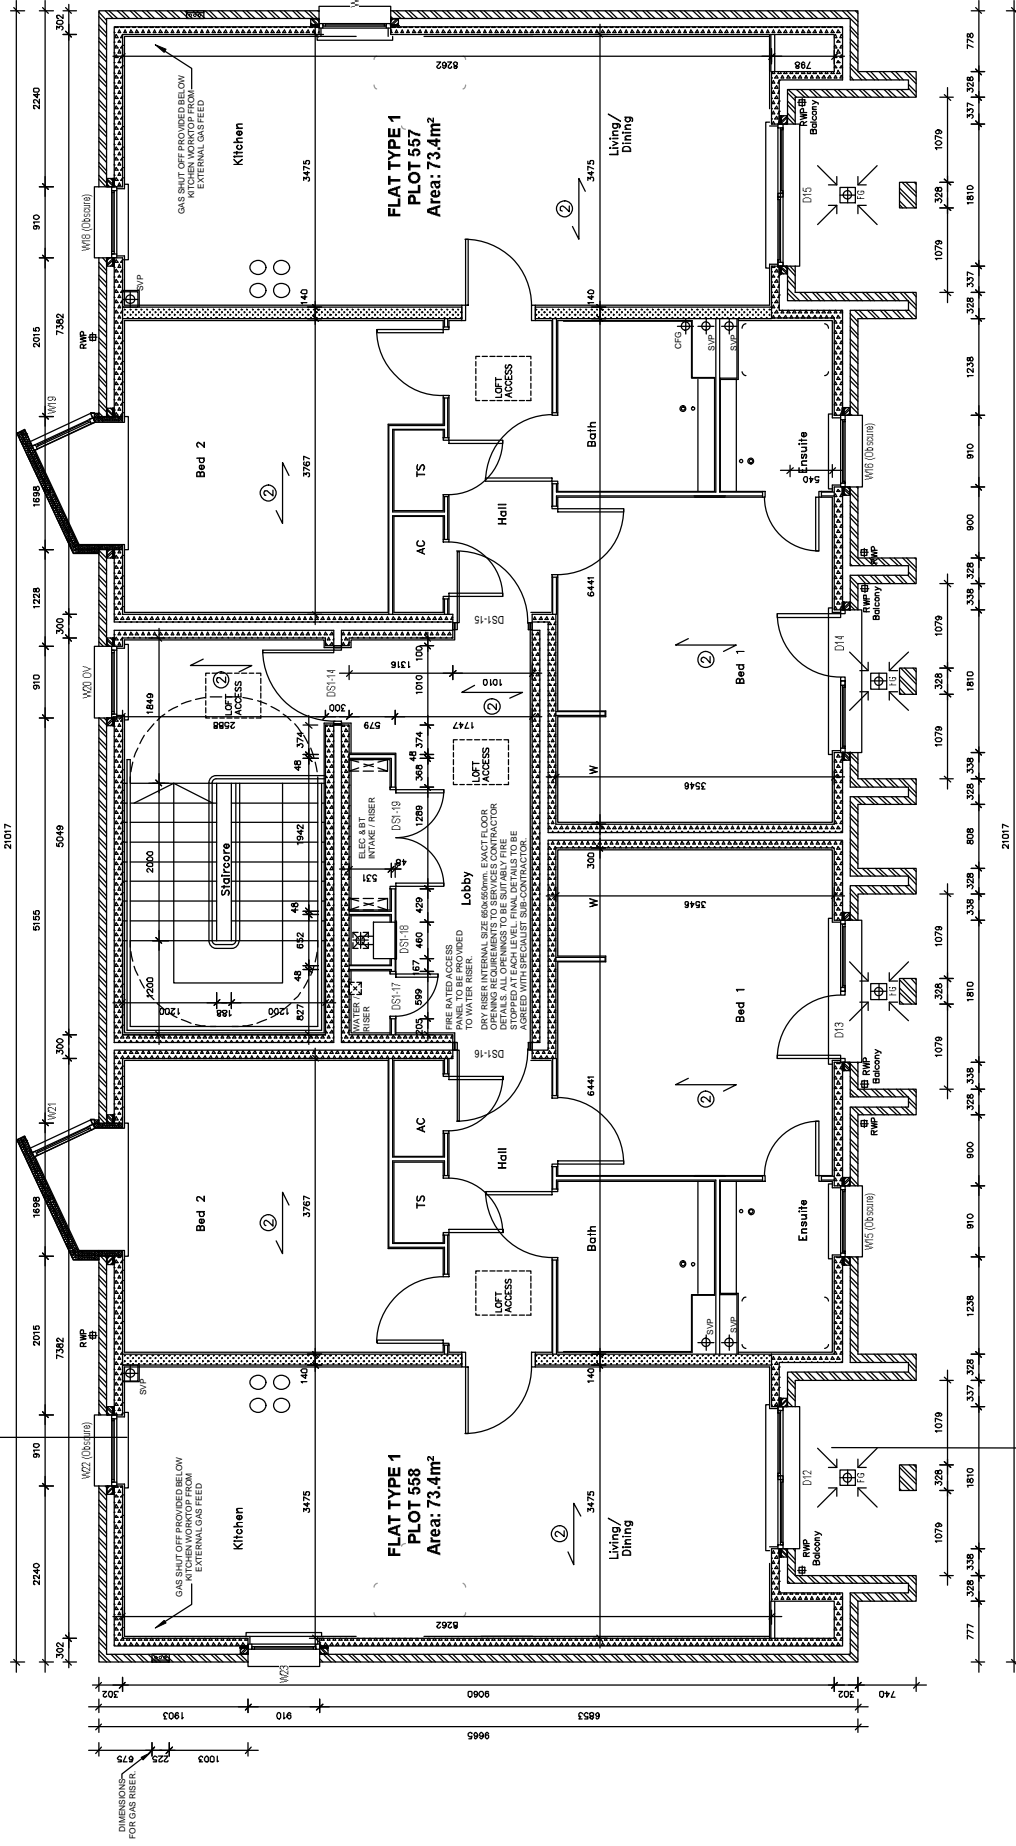

FOR BALCONY DETAILS REFER TO 7.17 DETAIL
DRAWINGS FOR DESIGN IN PRINCIPLE FINAL DESIGN
CONSTRUCTION DETAILS TO BE PROVIDED TO
MANUFACTURERS DETAILS & SPECIFICATION