

NOTES:  
 2,280 SQ. FT.  
 6 1/2" ROOF PITCH  
 W/ 8" & 12" RAFTER TAILS  
 9' CLG. THROUGHOUT

COPYRIGHT 2003  
 DYNAMIC HOMES, LLC  
 ALL RIGHTS RESERVED

NOTE:  
 REPRODUCTIONS  
 OF PLANS MAY  
 OR PLAN NOT BE  
 TYPED OR  
 DO NOT SCALE  
 FROM PLANS:  
 4) MISC. (RAS) 1/28/14  
 3) MISC. (DLA) 1/27/14  
 2) MISC. (DLA) 1/21/14  
 1) MISC. (DLA) 1/17/14


PROJECT TITLE:  
**ANDERSON HOMES**

HOMEOWNER:  
 RINKE  
 O7741

MODEL NO:  
 3RM3064/1424

HOSE NO:

STATE APPROVAL NO:

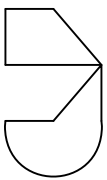

**DYNAMIC HOMES LLC**  
 525 ROOSEVELT  
 DETROIT MI 48202  
 P.O. BOX 1137  
 MINNESOTA  
 (612) 944-5811

PLAN DATE:


SHEET TITLE:  
 GARAGE PLAN

DRAWN BY:  
 RAS

DATE:  
 1-5-14

CHECKED BY:  
 DATE:

**GARAGE PLAN**  
 1/4"=1'-0" (DIMENSIONS FRAMING TO FRAMING)

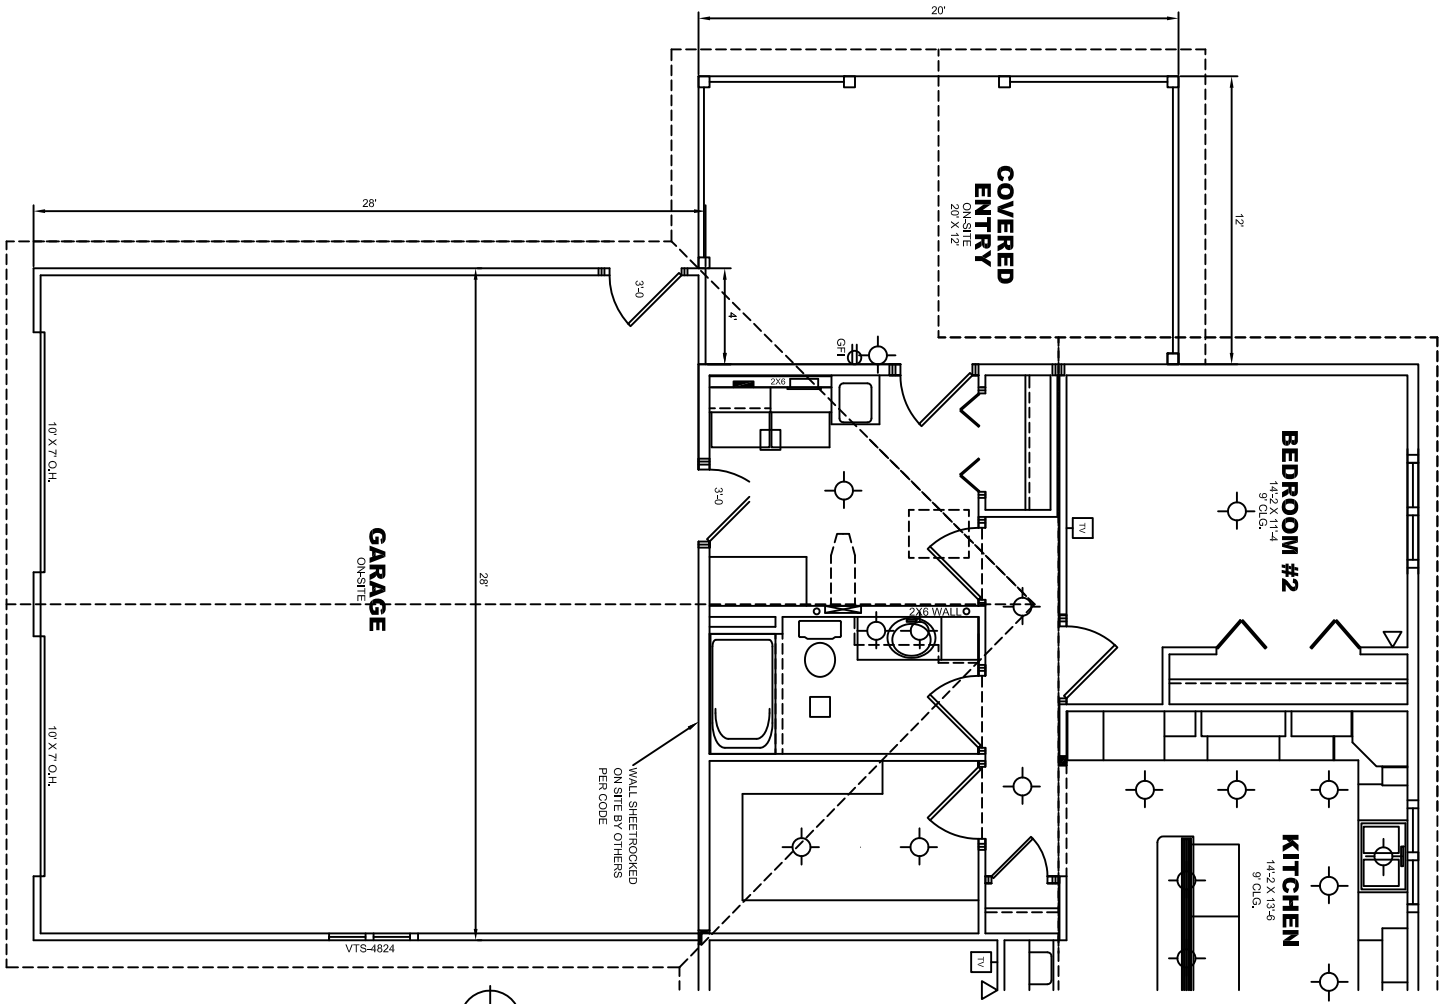

COVERED ENTRY  
 20' X 12'

BEDROOM #2  
 11'-4" X 9' CLG.

KITCHEN  
 11'-3" X 9' CLG.

GARAGE  
 28' X 10' X 7' O.H.

WALL SHEETROCKED  
 ON SITE BY OTHERS  
 PER CODE

VTS-4824